

JO ANN HUAMAN, TR.
BK XXX PG XXX
D2010-027-000-014

LESOURDSVILLE ROAD
WEST CHESTER ROAD

STA=106+75.12, 49.45' LT
IRON PIN FOUND
N 516815.94
E 1422148.58

STA=106+75.90, 44.44' LT
MEET EX. CONC. WALK

SHANNON L. NORMAN
DB 8160 PG 1414
D2020-225-000-046


STA. 110+17.90, 17.45 LT
ADVANCED WARNING FLASHER & SIGN
W-11-15-30
W-16-9P-30



CALCULATED
CHECKED

MILLIKIN ROAD CROSSWALK
PLAN AND PROFILE

LIBERTY TOWNSHIP
CROSSWALK

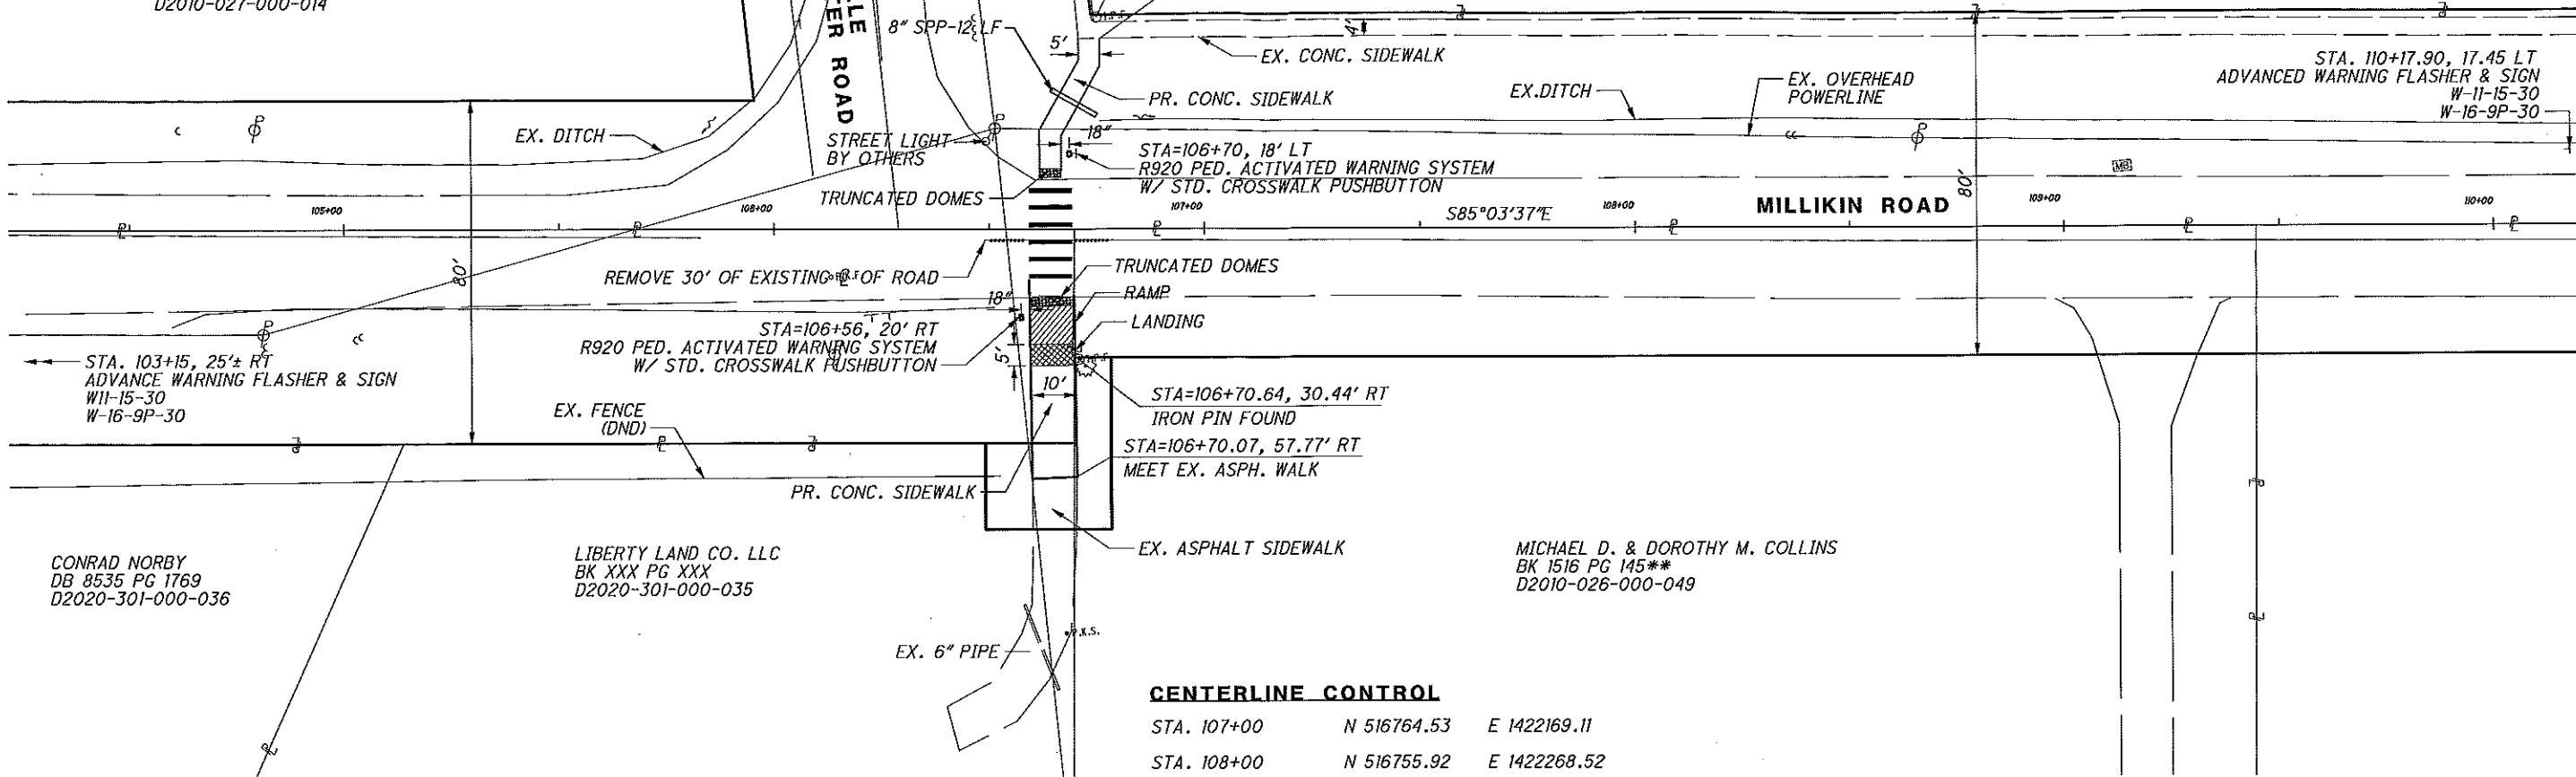

CENTERLINE CONTROL

STA. 107+00 N 516764.53 E 1422169.11
STA. 108+00 N 516755.92 E 1422268.52

SCALES
1" = 40' HOR.
1" = 10' VER.

