


MERIDIAN WAY

SEE SHEET C121 - UTILITY PLAN NORTH WEST

SEE SHEET C124 - UTILITY PLAN SOUTH EAST

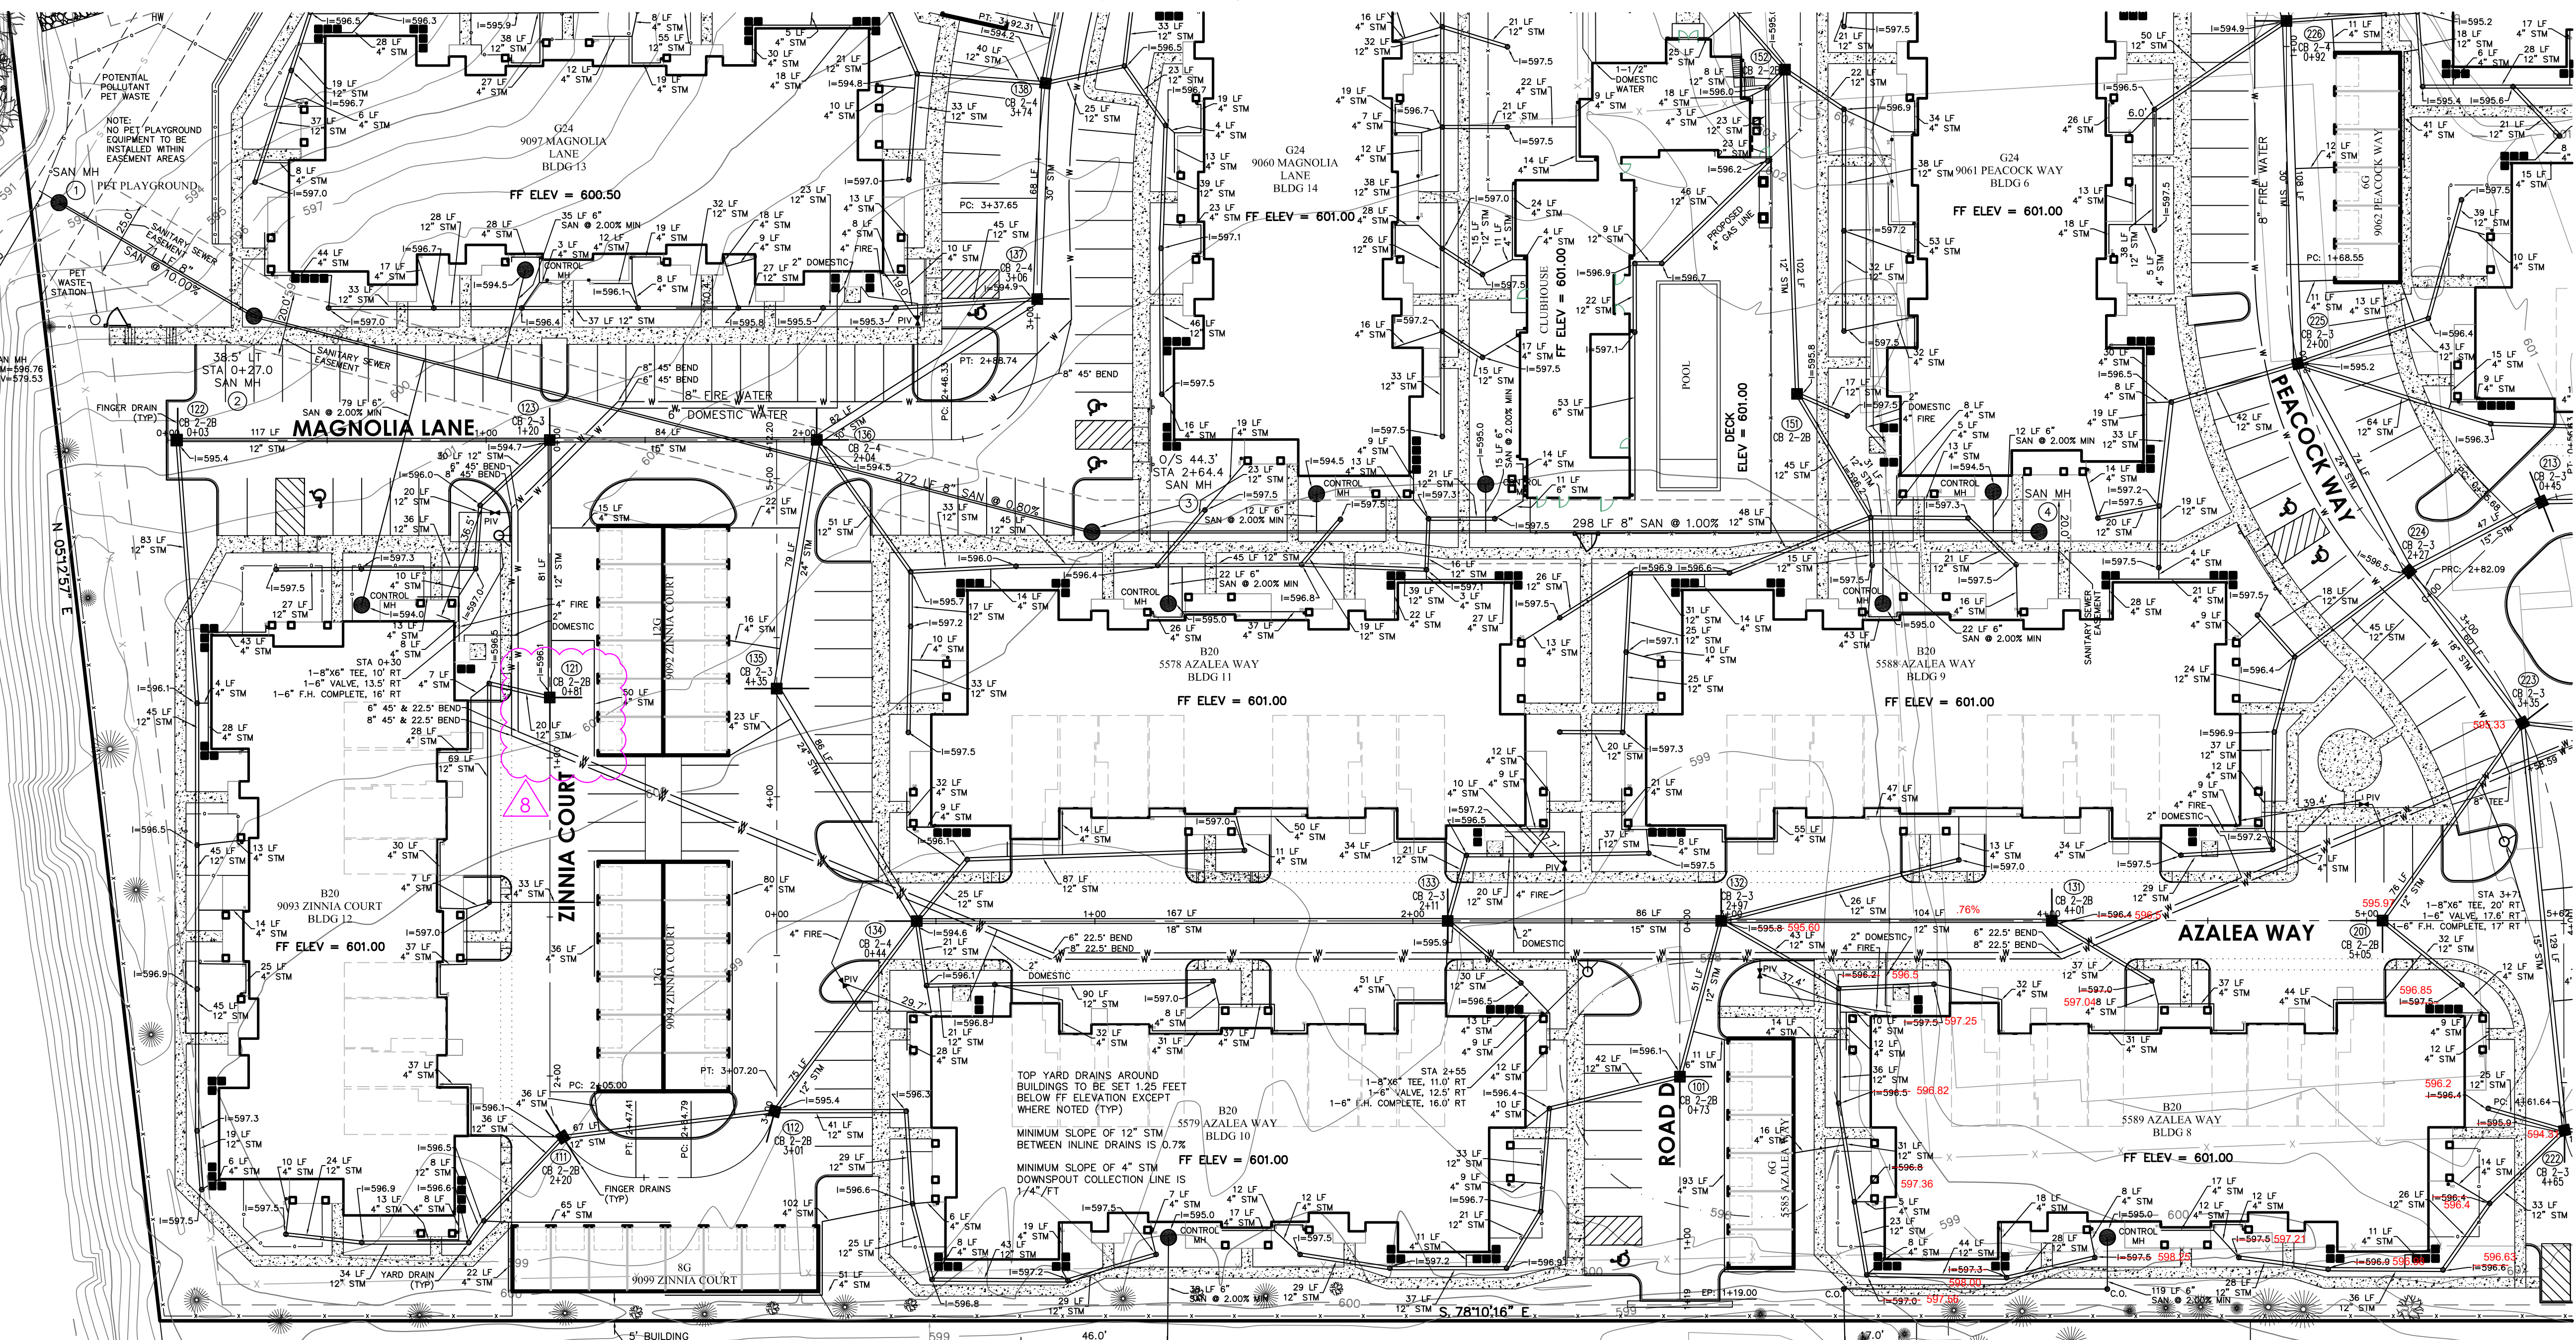

MSP

McGill Smith Punshon, Inc.
3700 Park 42 Drive • Suite 190B
Cincinnati, Ohio 45241-2097
Tel 513.759.0004 • Fax 513.563.7099
www.mcgillsmithpunshon.com
Engineers • Architects • Surveyors
Landscape Architects • Planners

Drawn By STG Project Mgr. RA
Drawing File 14513-00
X-Reference Files 14513003-BDY-TOP-JAN-2015

Date 1/4/16

No.	Revision/Issue	By	Date
1	FINAL DEVELOPMENT PLAN	RA	01/14/16
2	WEST CHESTER TOWNSHIP CLUB HOUSE, DOWN SPOUT & SPOT ELEV	RA	03/01/16
6			09/14/16
8	FINGER DRAINS	RA	10/26/16

SPRINGS AT WEST CHESTER

SECTION 33, TOWN 3 RANGE 2
WEST CHESTER TOWNSHIP
BUTLER COUNTY, OHIO

Sheet Title	UTILITY PLAN SOUTH WEST
Project No.	14513.00
Scale	1"=30'
Sheet No.	C123
File No.	14-513



N:\land projects\14001\4513\dwg\14513003-HWP-00.dwg, C123 UTIL, 10/26/2016 7:43:52 AM, rshen