

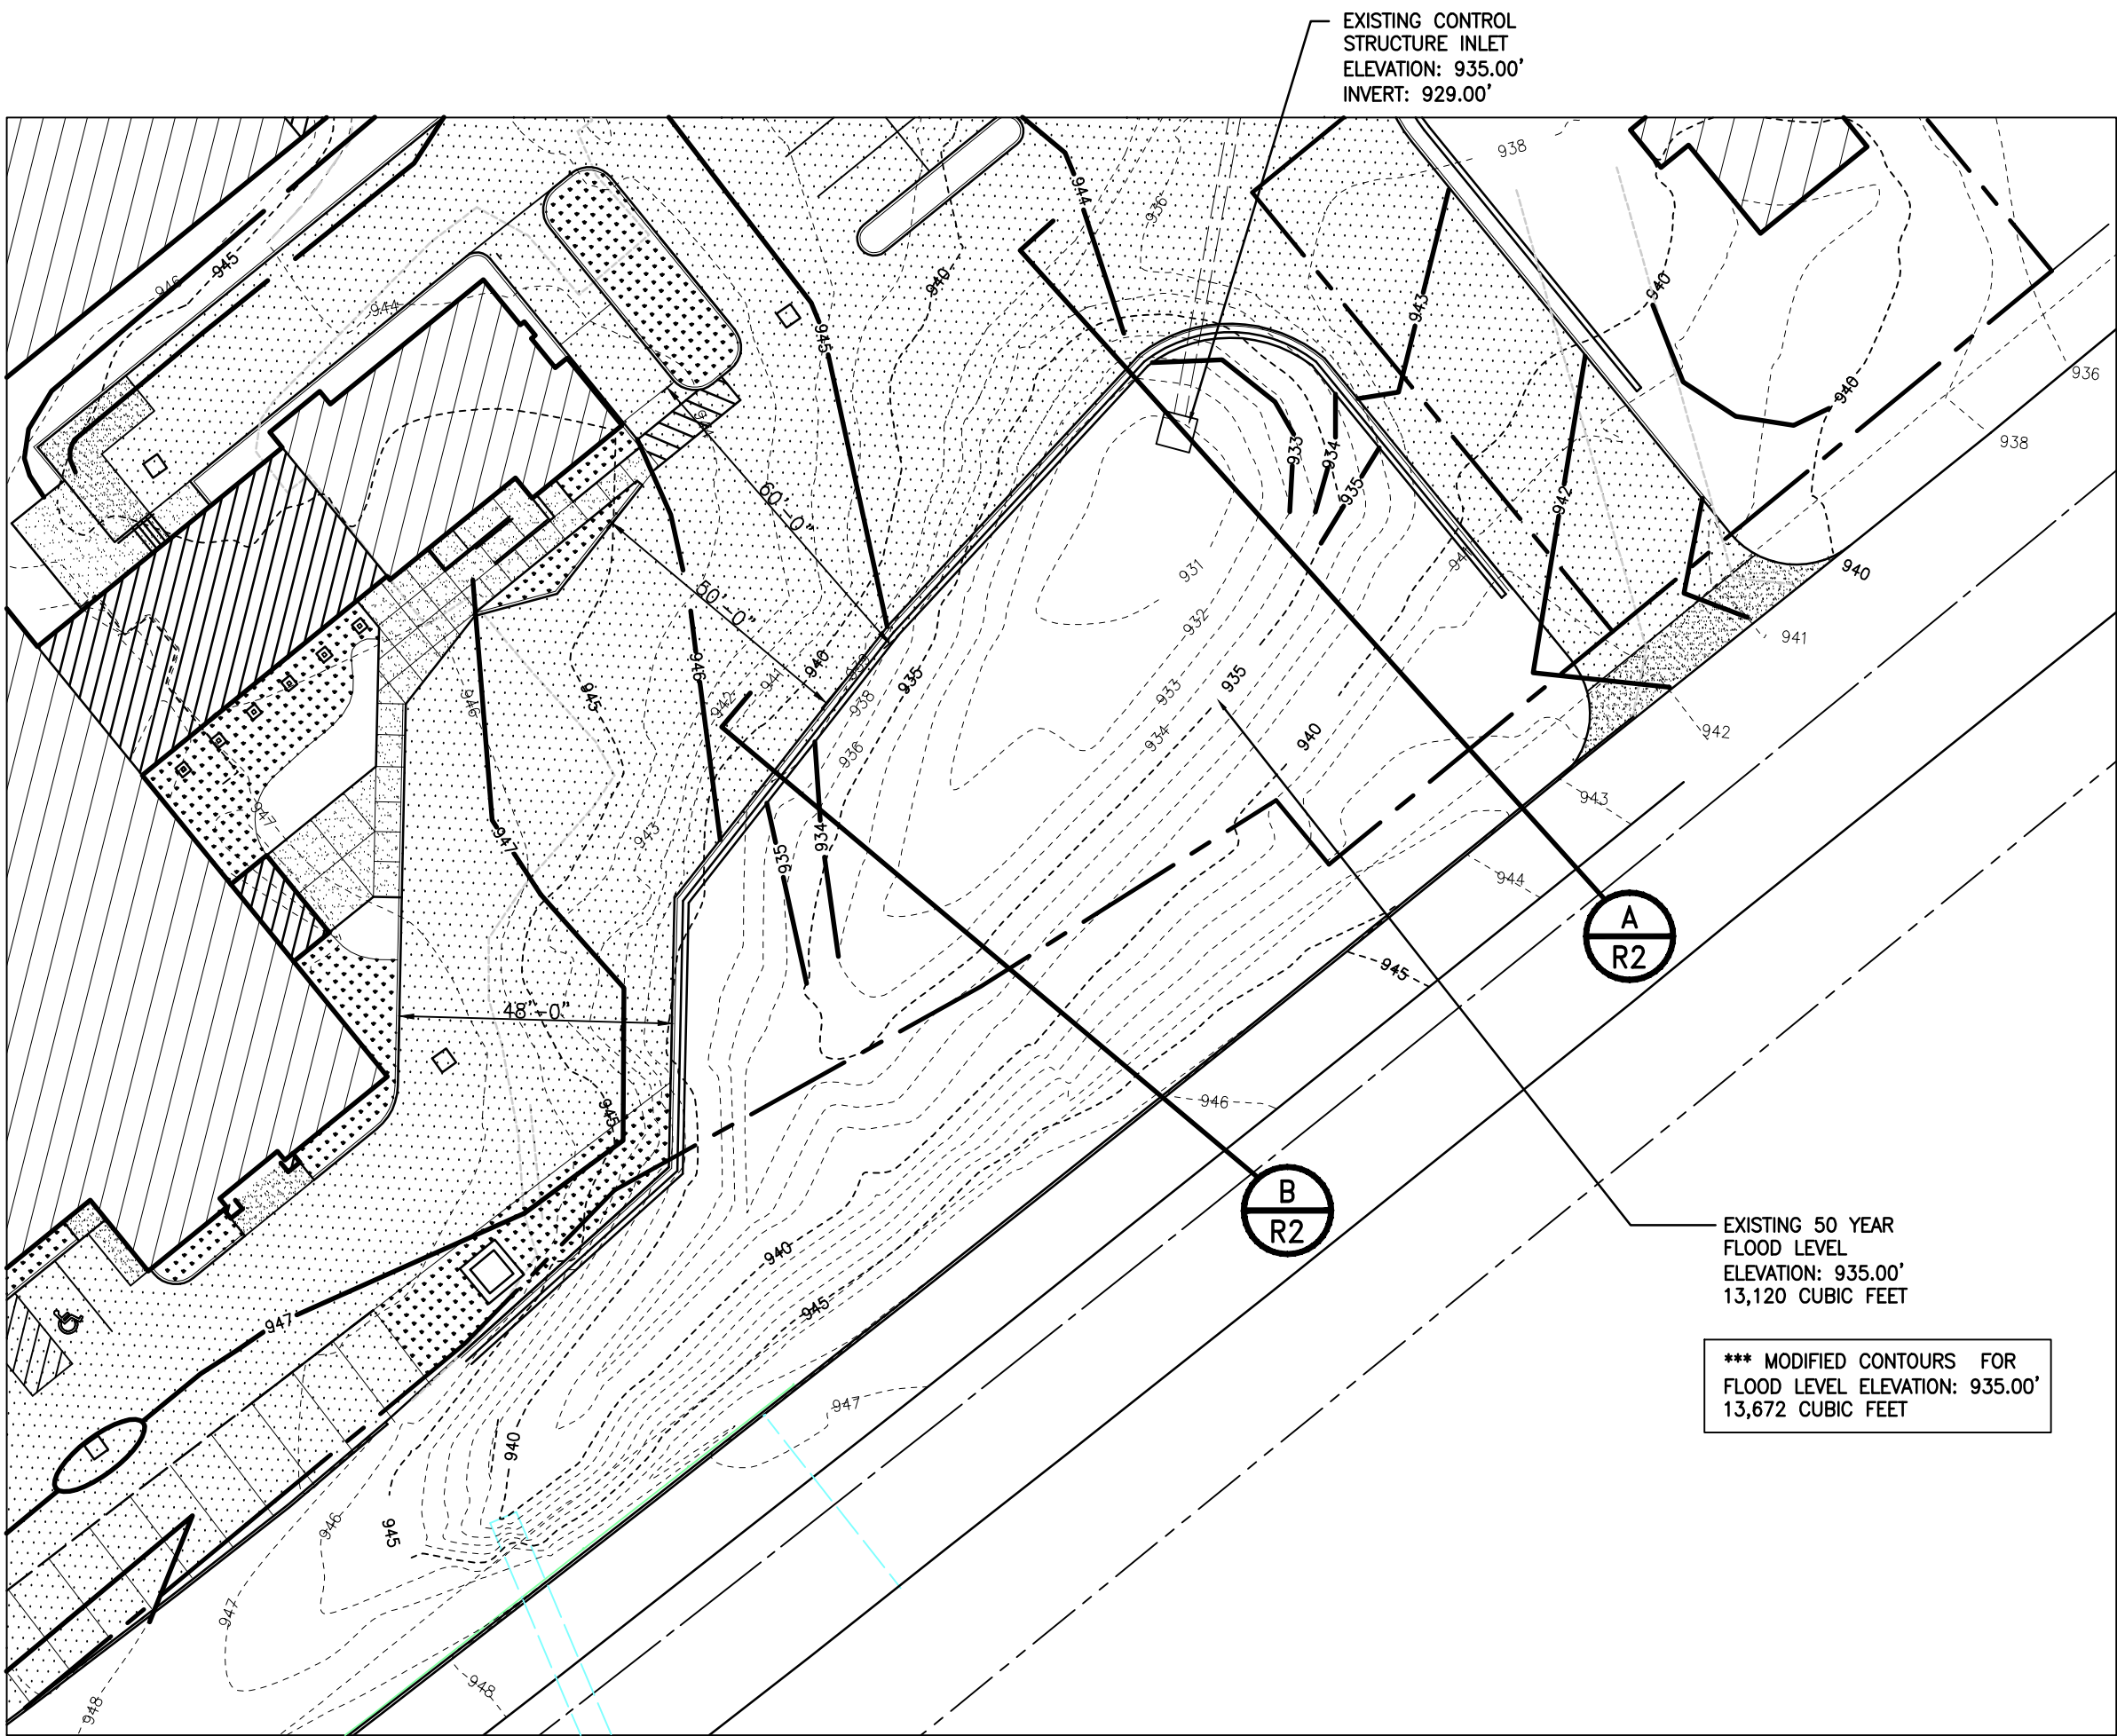


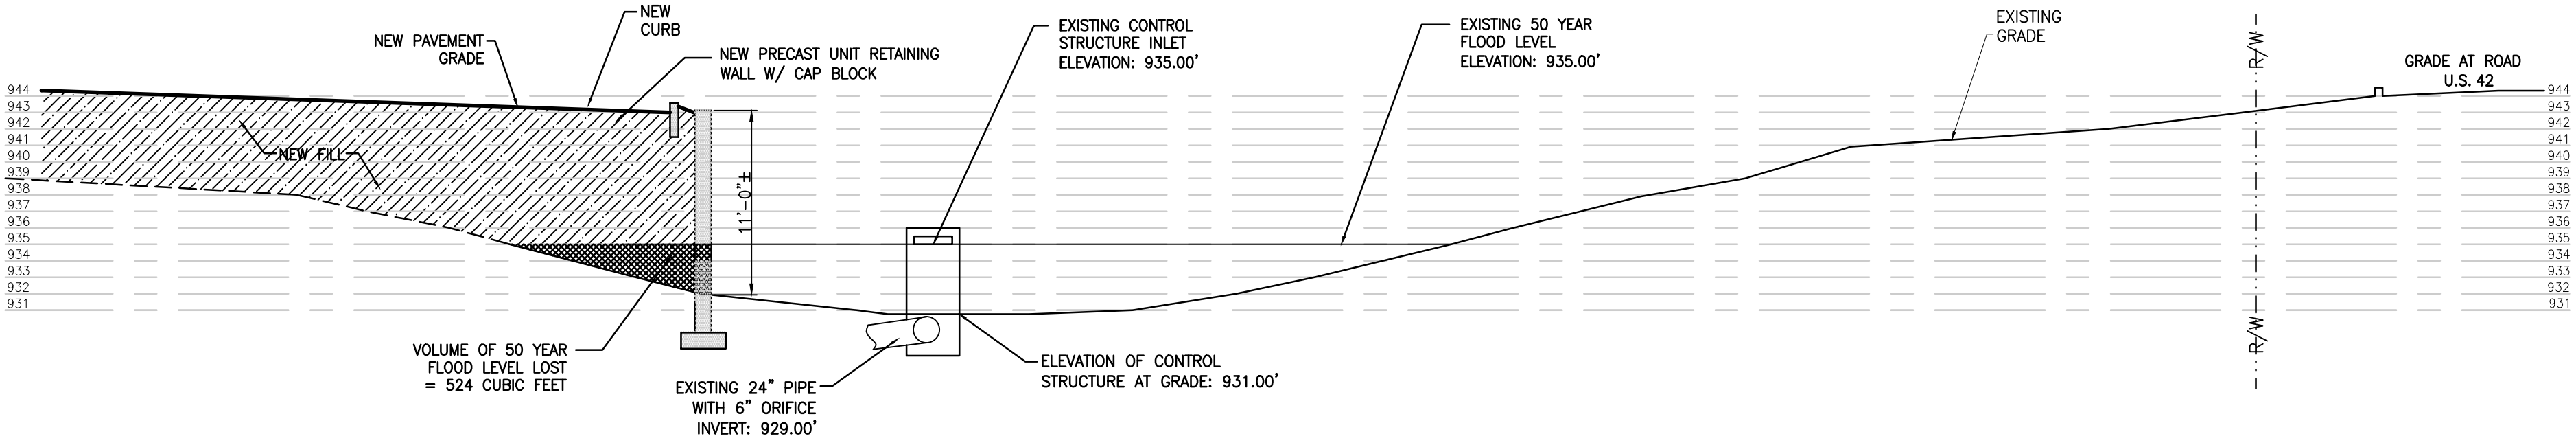


SITE GRADING PLAN (SOUTH AREA)

SCALE 1" = 30'-0"

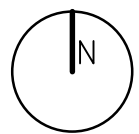

A BOWL SECTION

SCALE 1/8" = 1'-0"

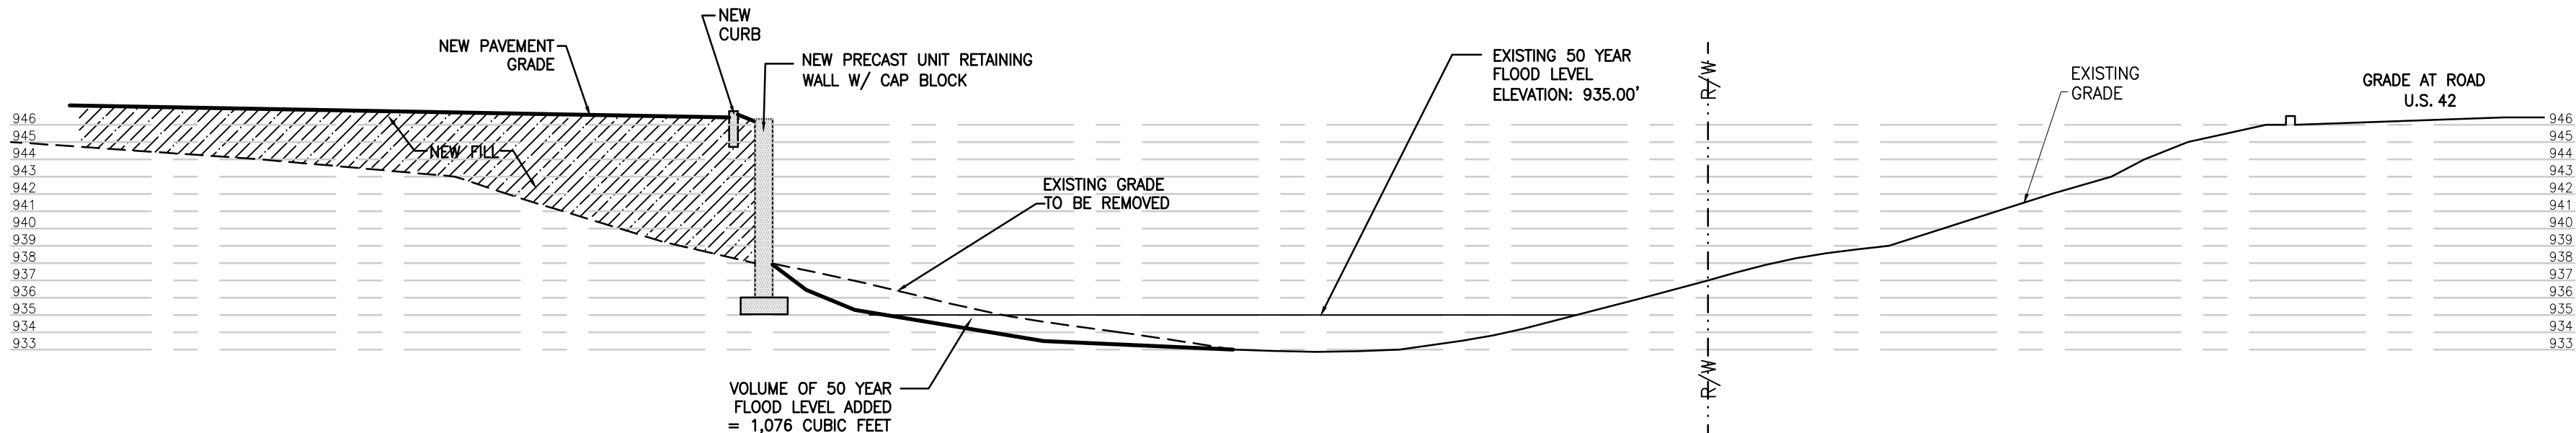

B BOWL SECTION

SCALE 1/8" = 1'-0"

project

PPS 'n WEST
CHESTER


9117
CINCINNATI COLUMBUS
ROAD
CINCINNATI, OH 45241

client

DR. MOHAMED
AZIZ

SUITE #430
6404
THORNBERRY CT
MASON, OH 45040

seal

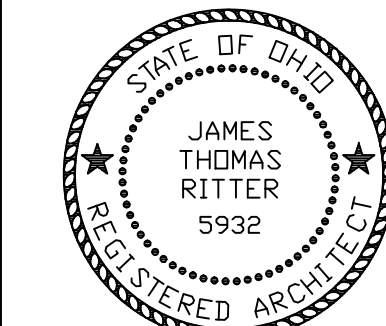

JAMES T. RITTER, LICENSE # 5932
EXPIRATION DATE: 12/31/2017

revisions

△ REVISED WALL DESIGN
KAL 9-26-17

drawn / approved

K.A.L. / J.T.R.
H.M.H.
J.D.S.

date

22 MAY 2017

file

16-161

sheet

R-1

of 1