

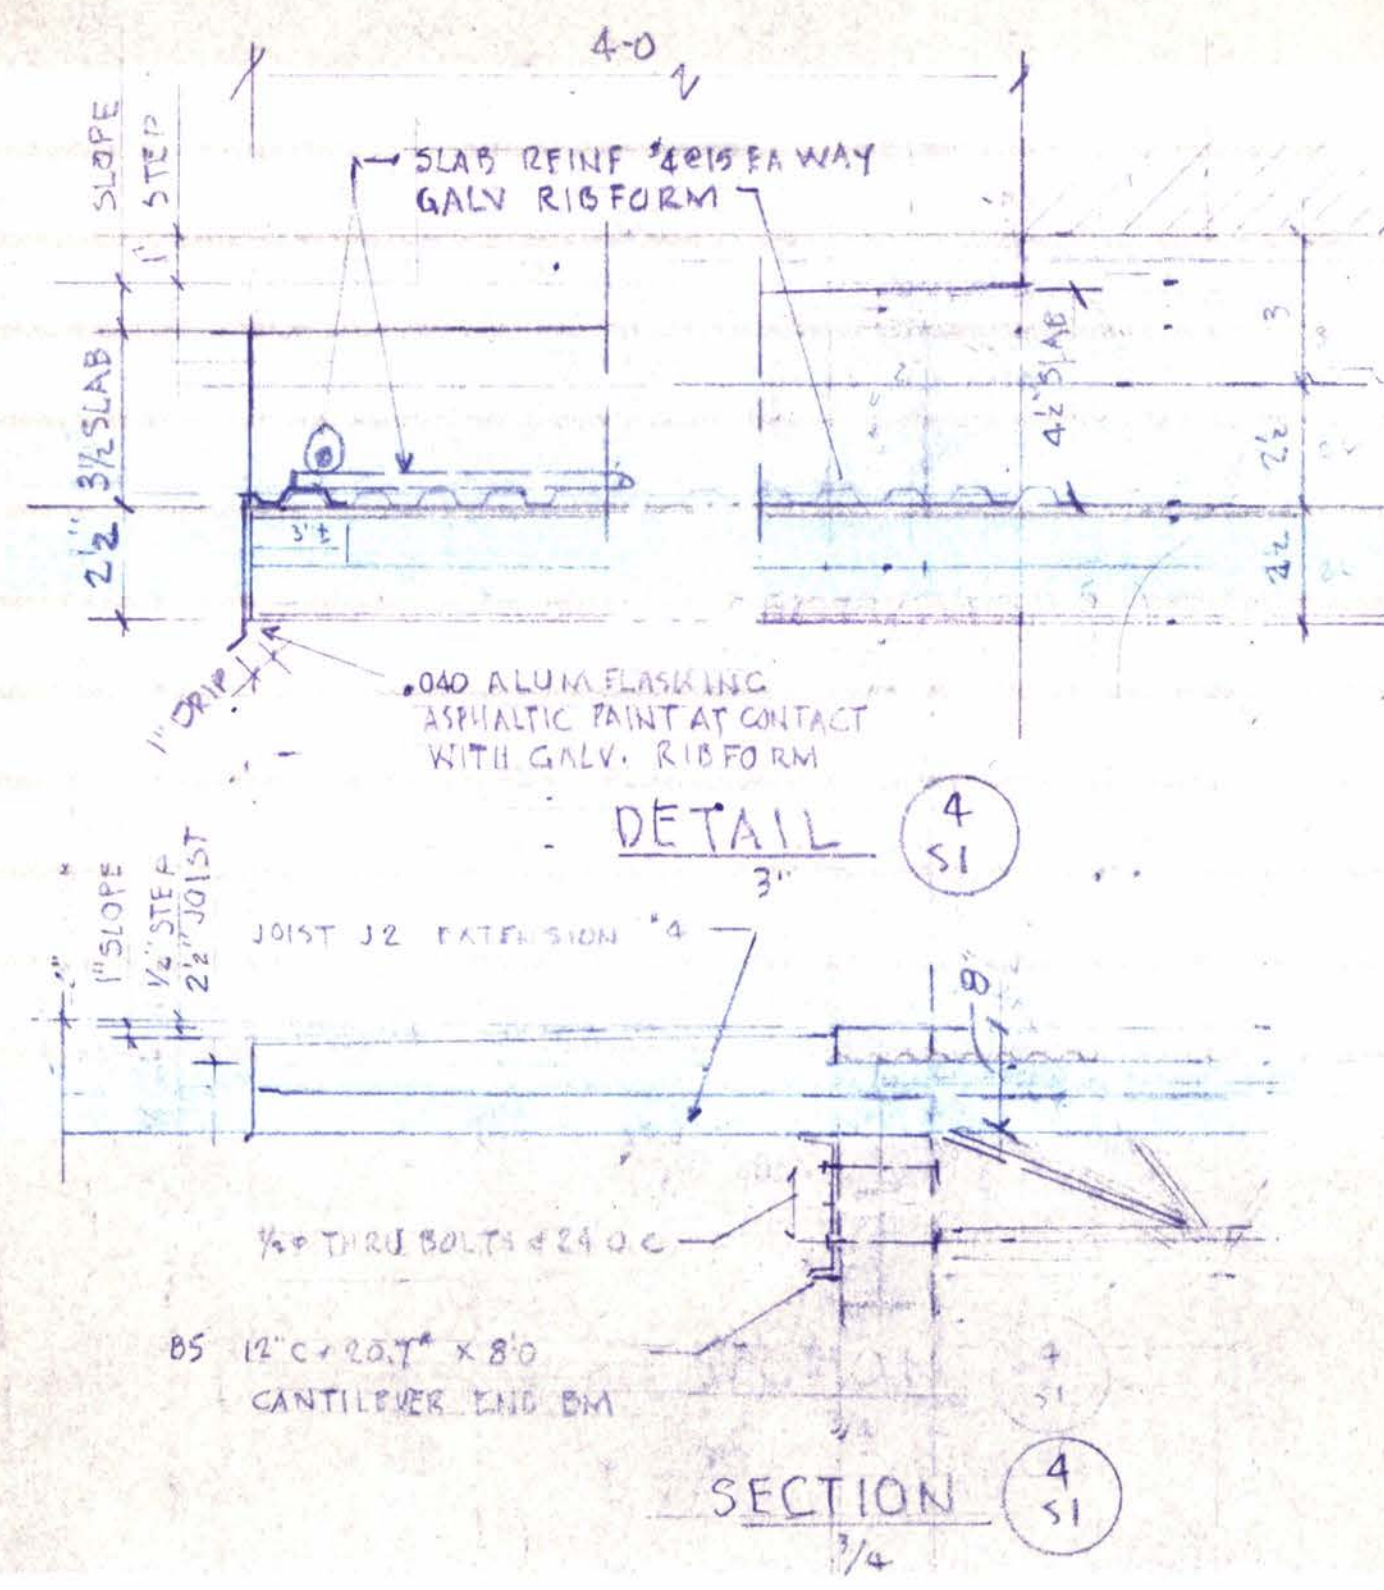
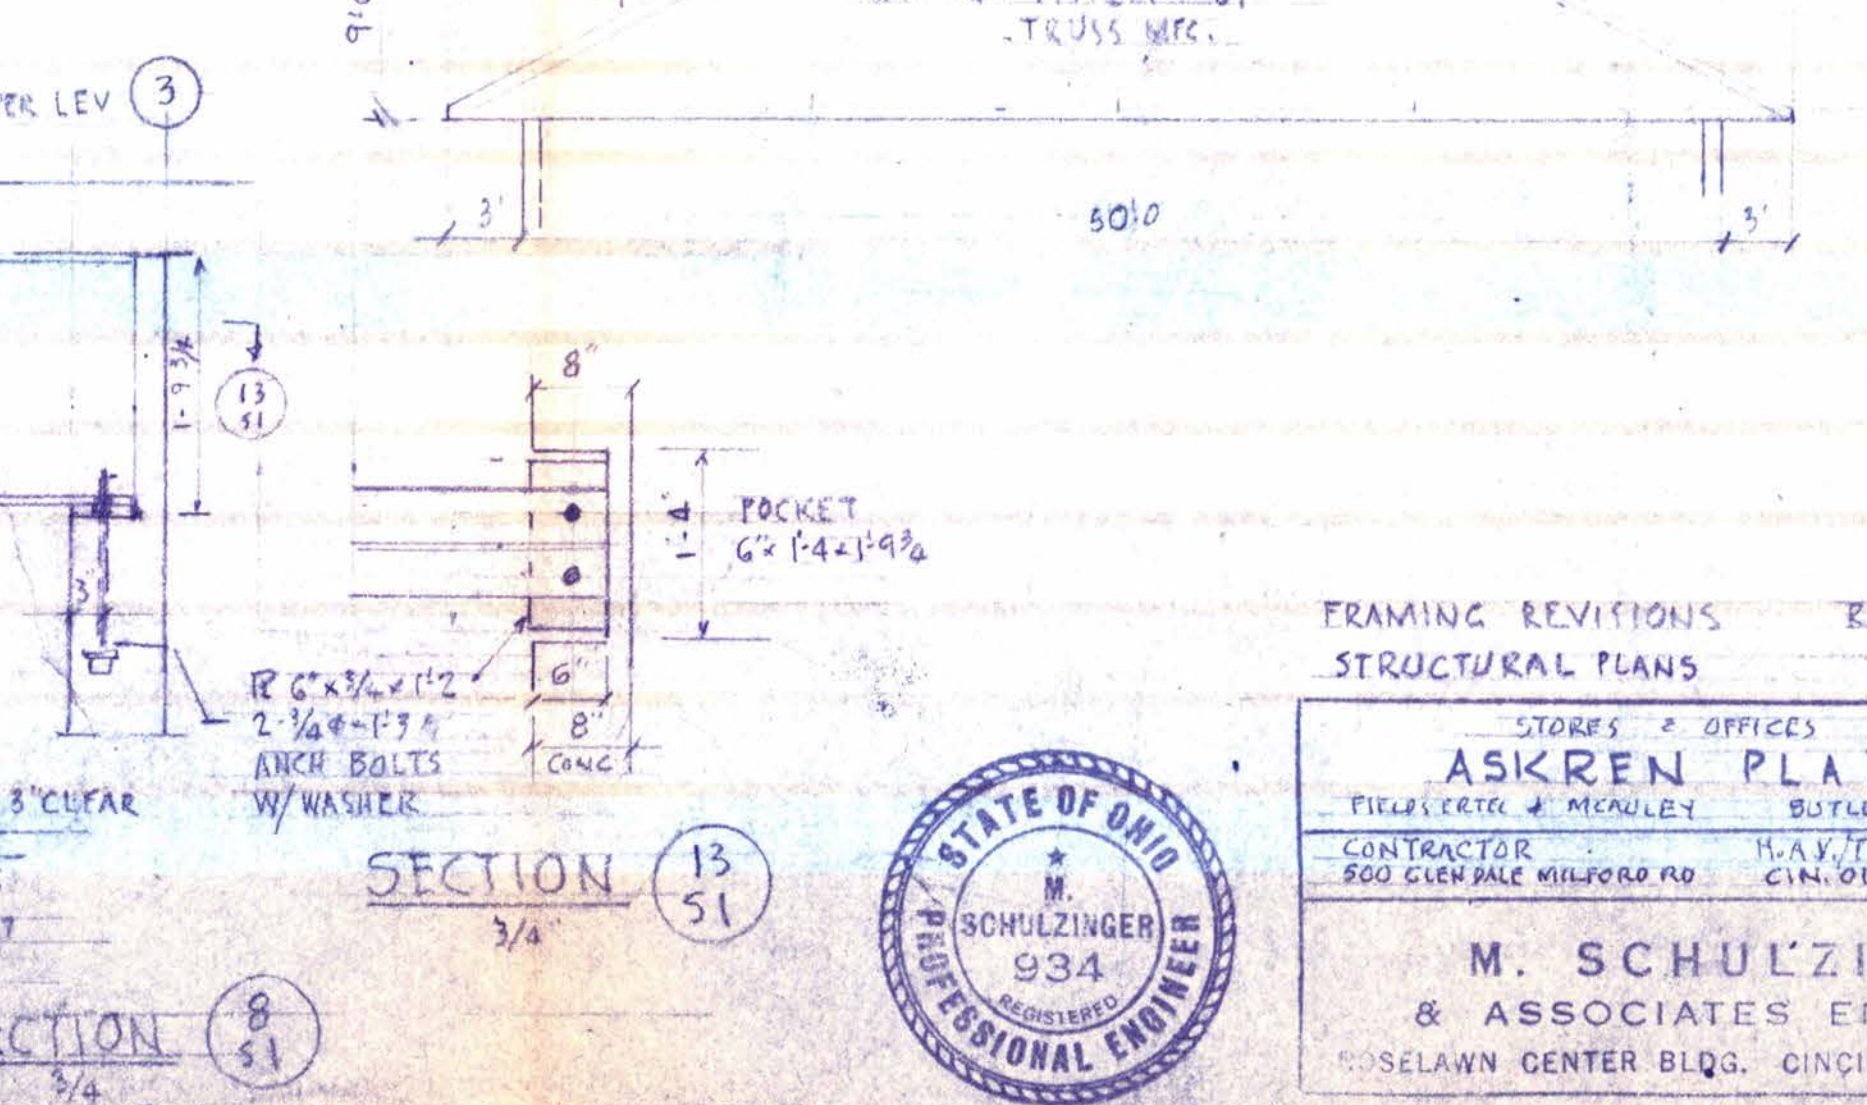
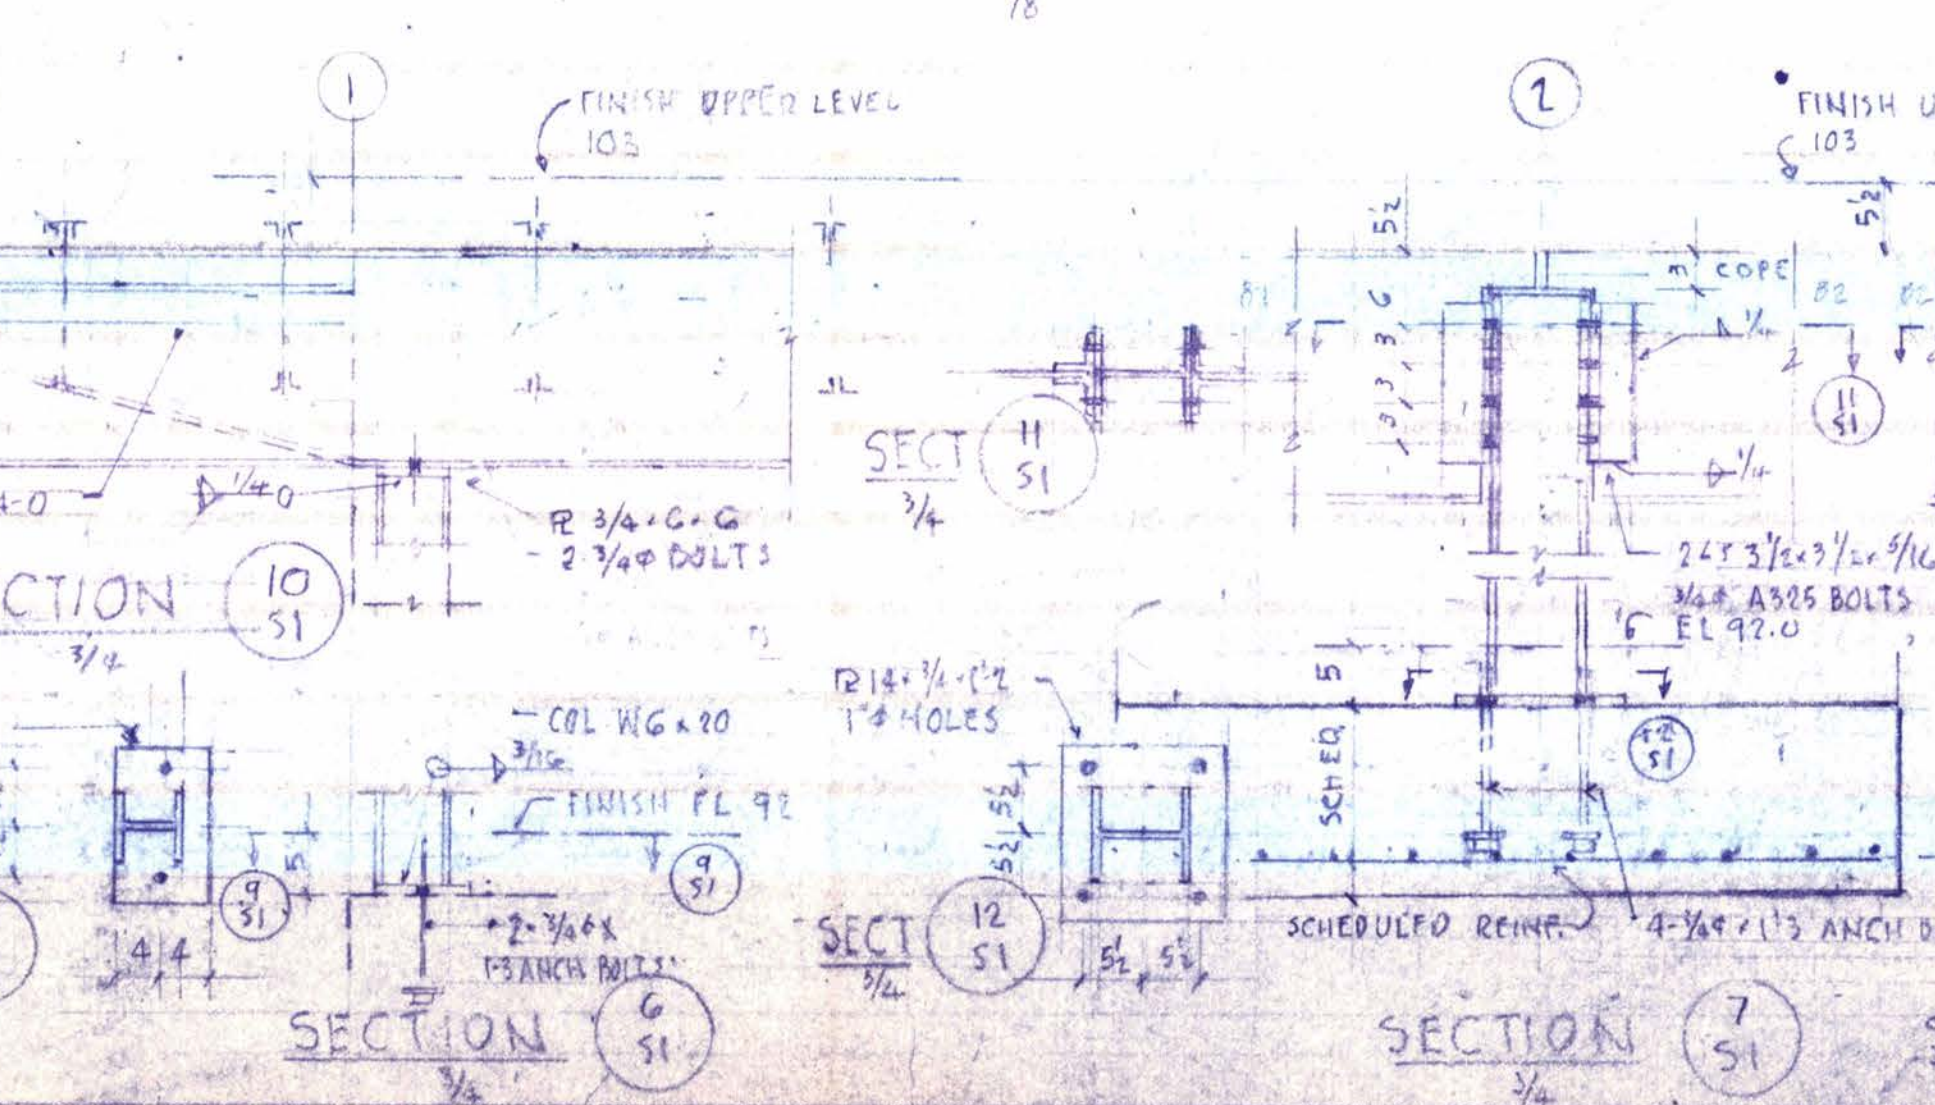
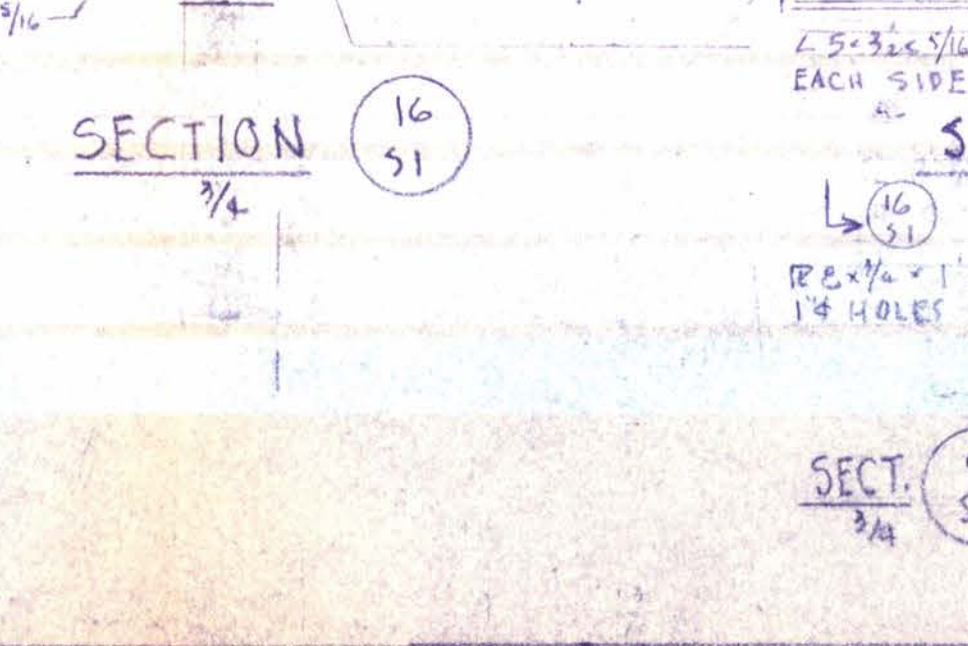
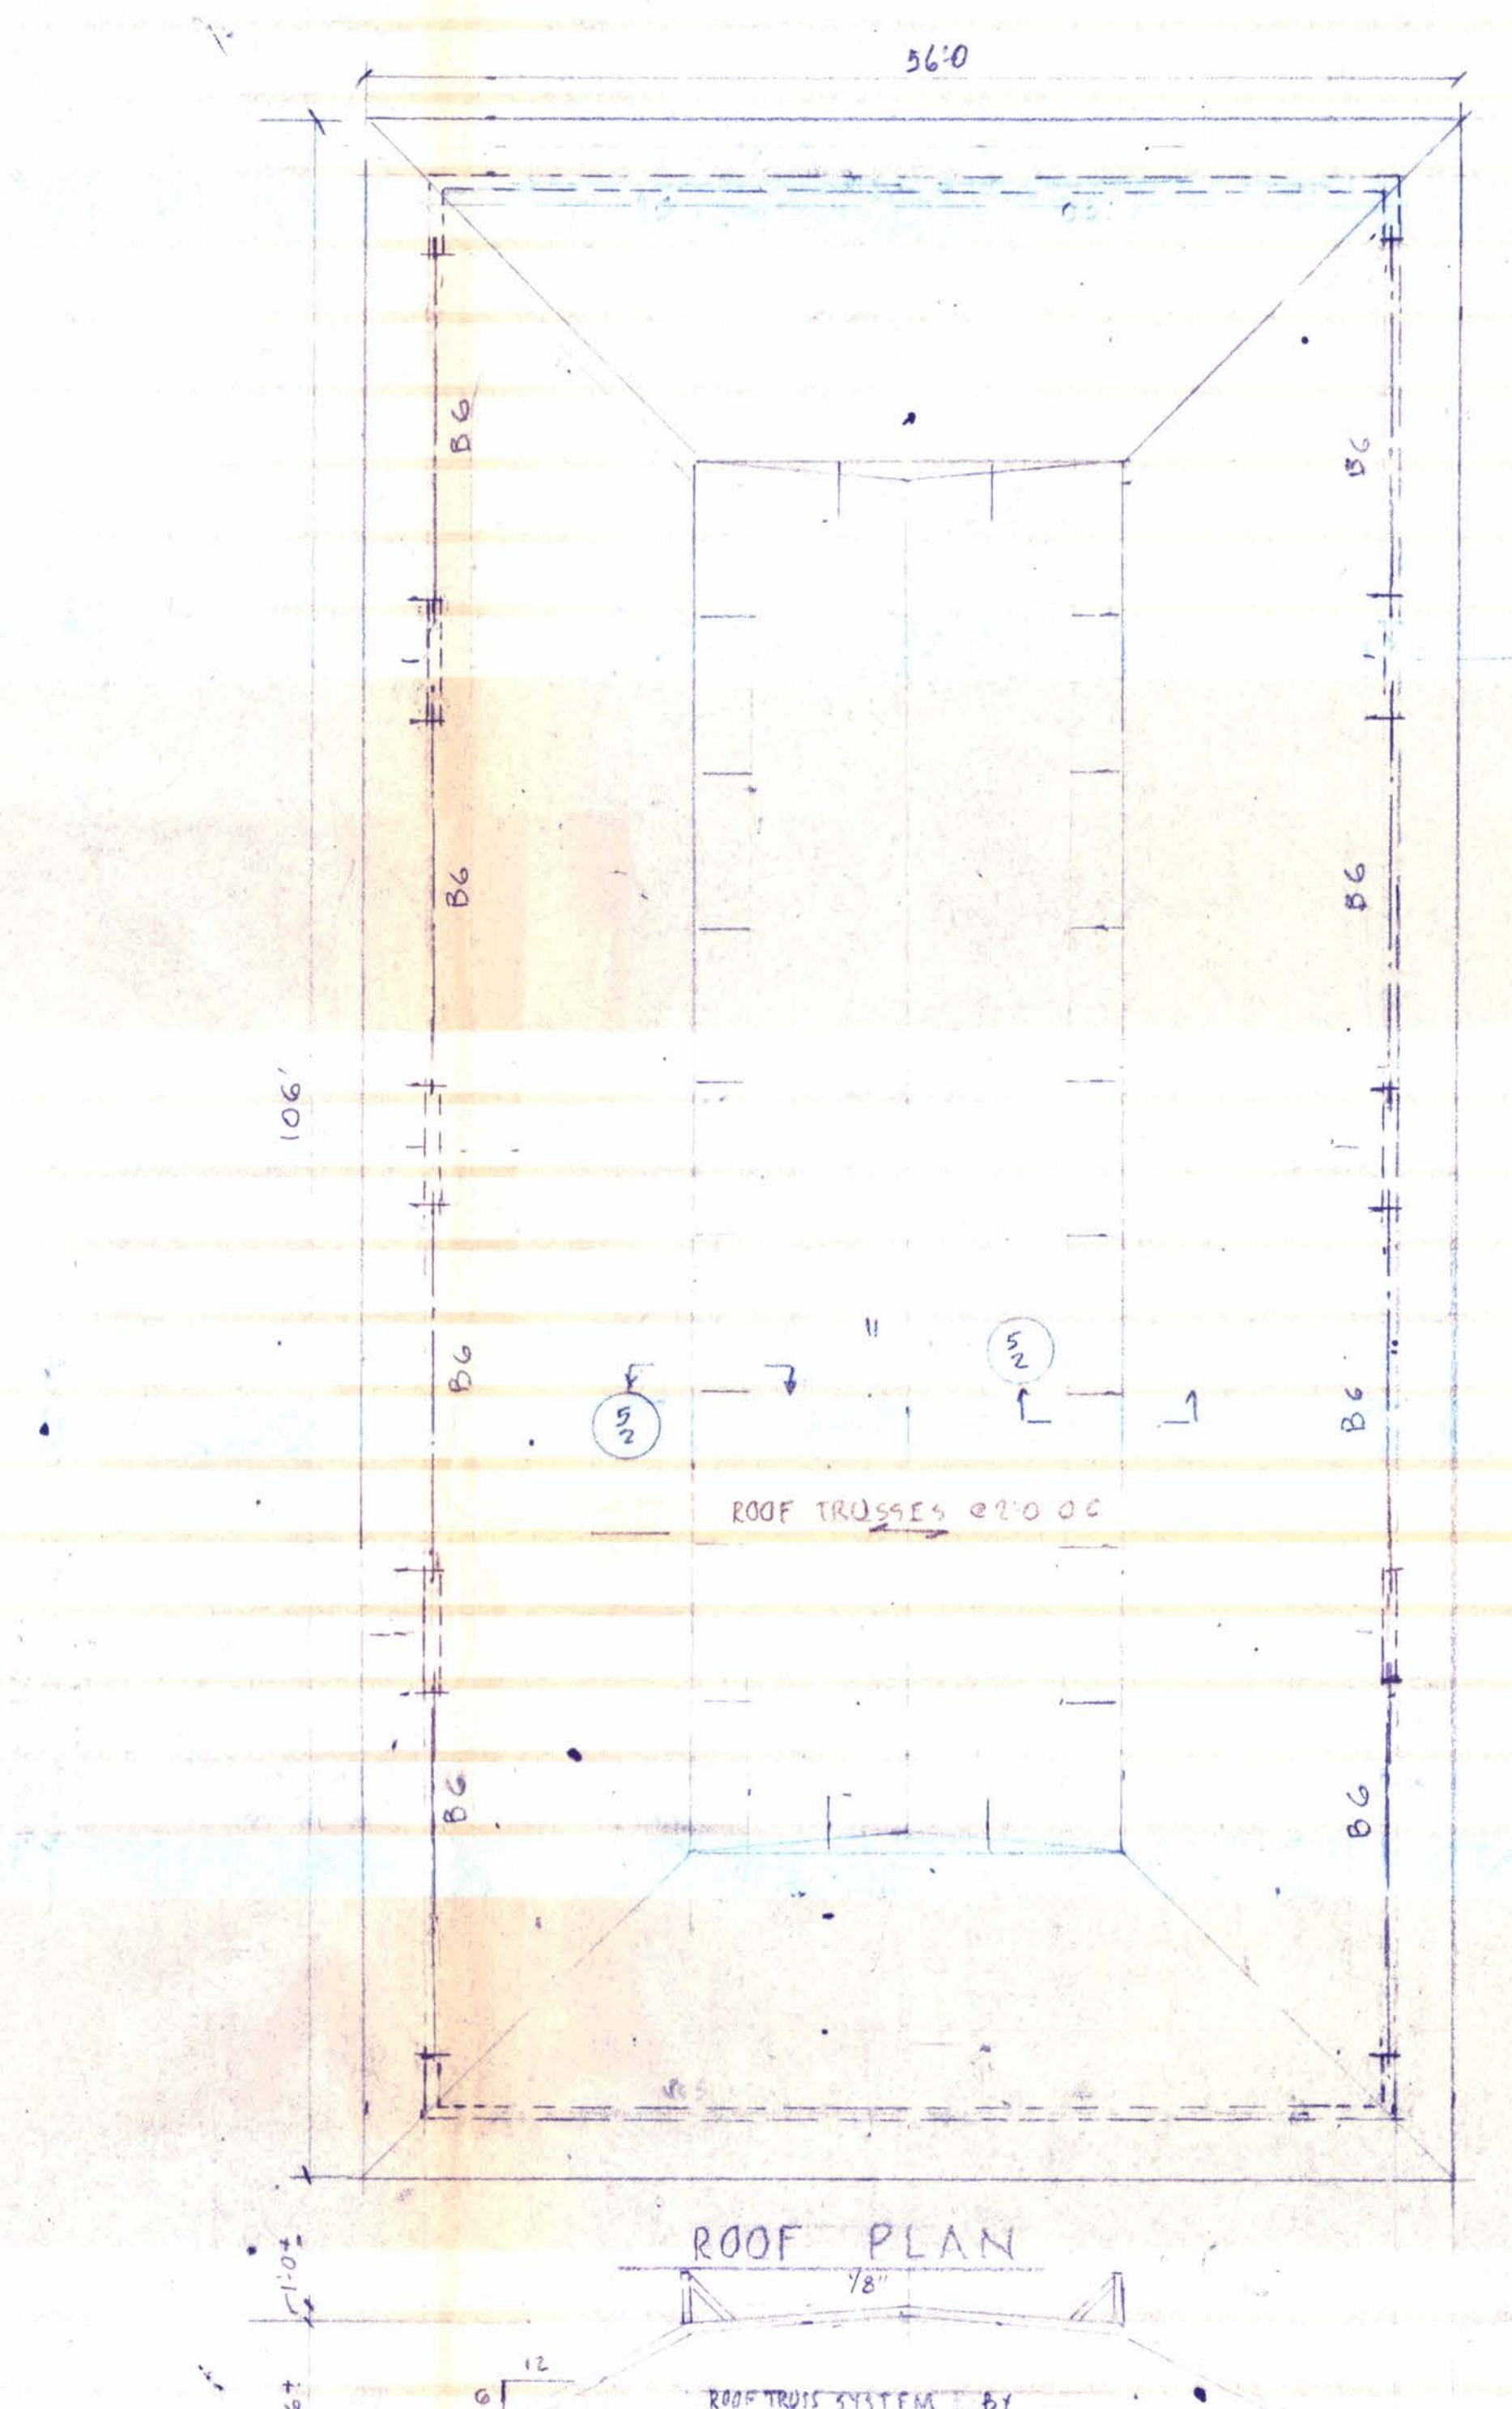
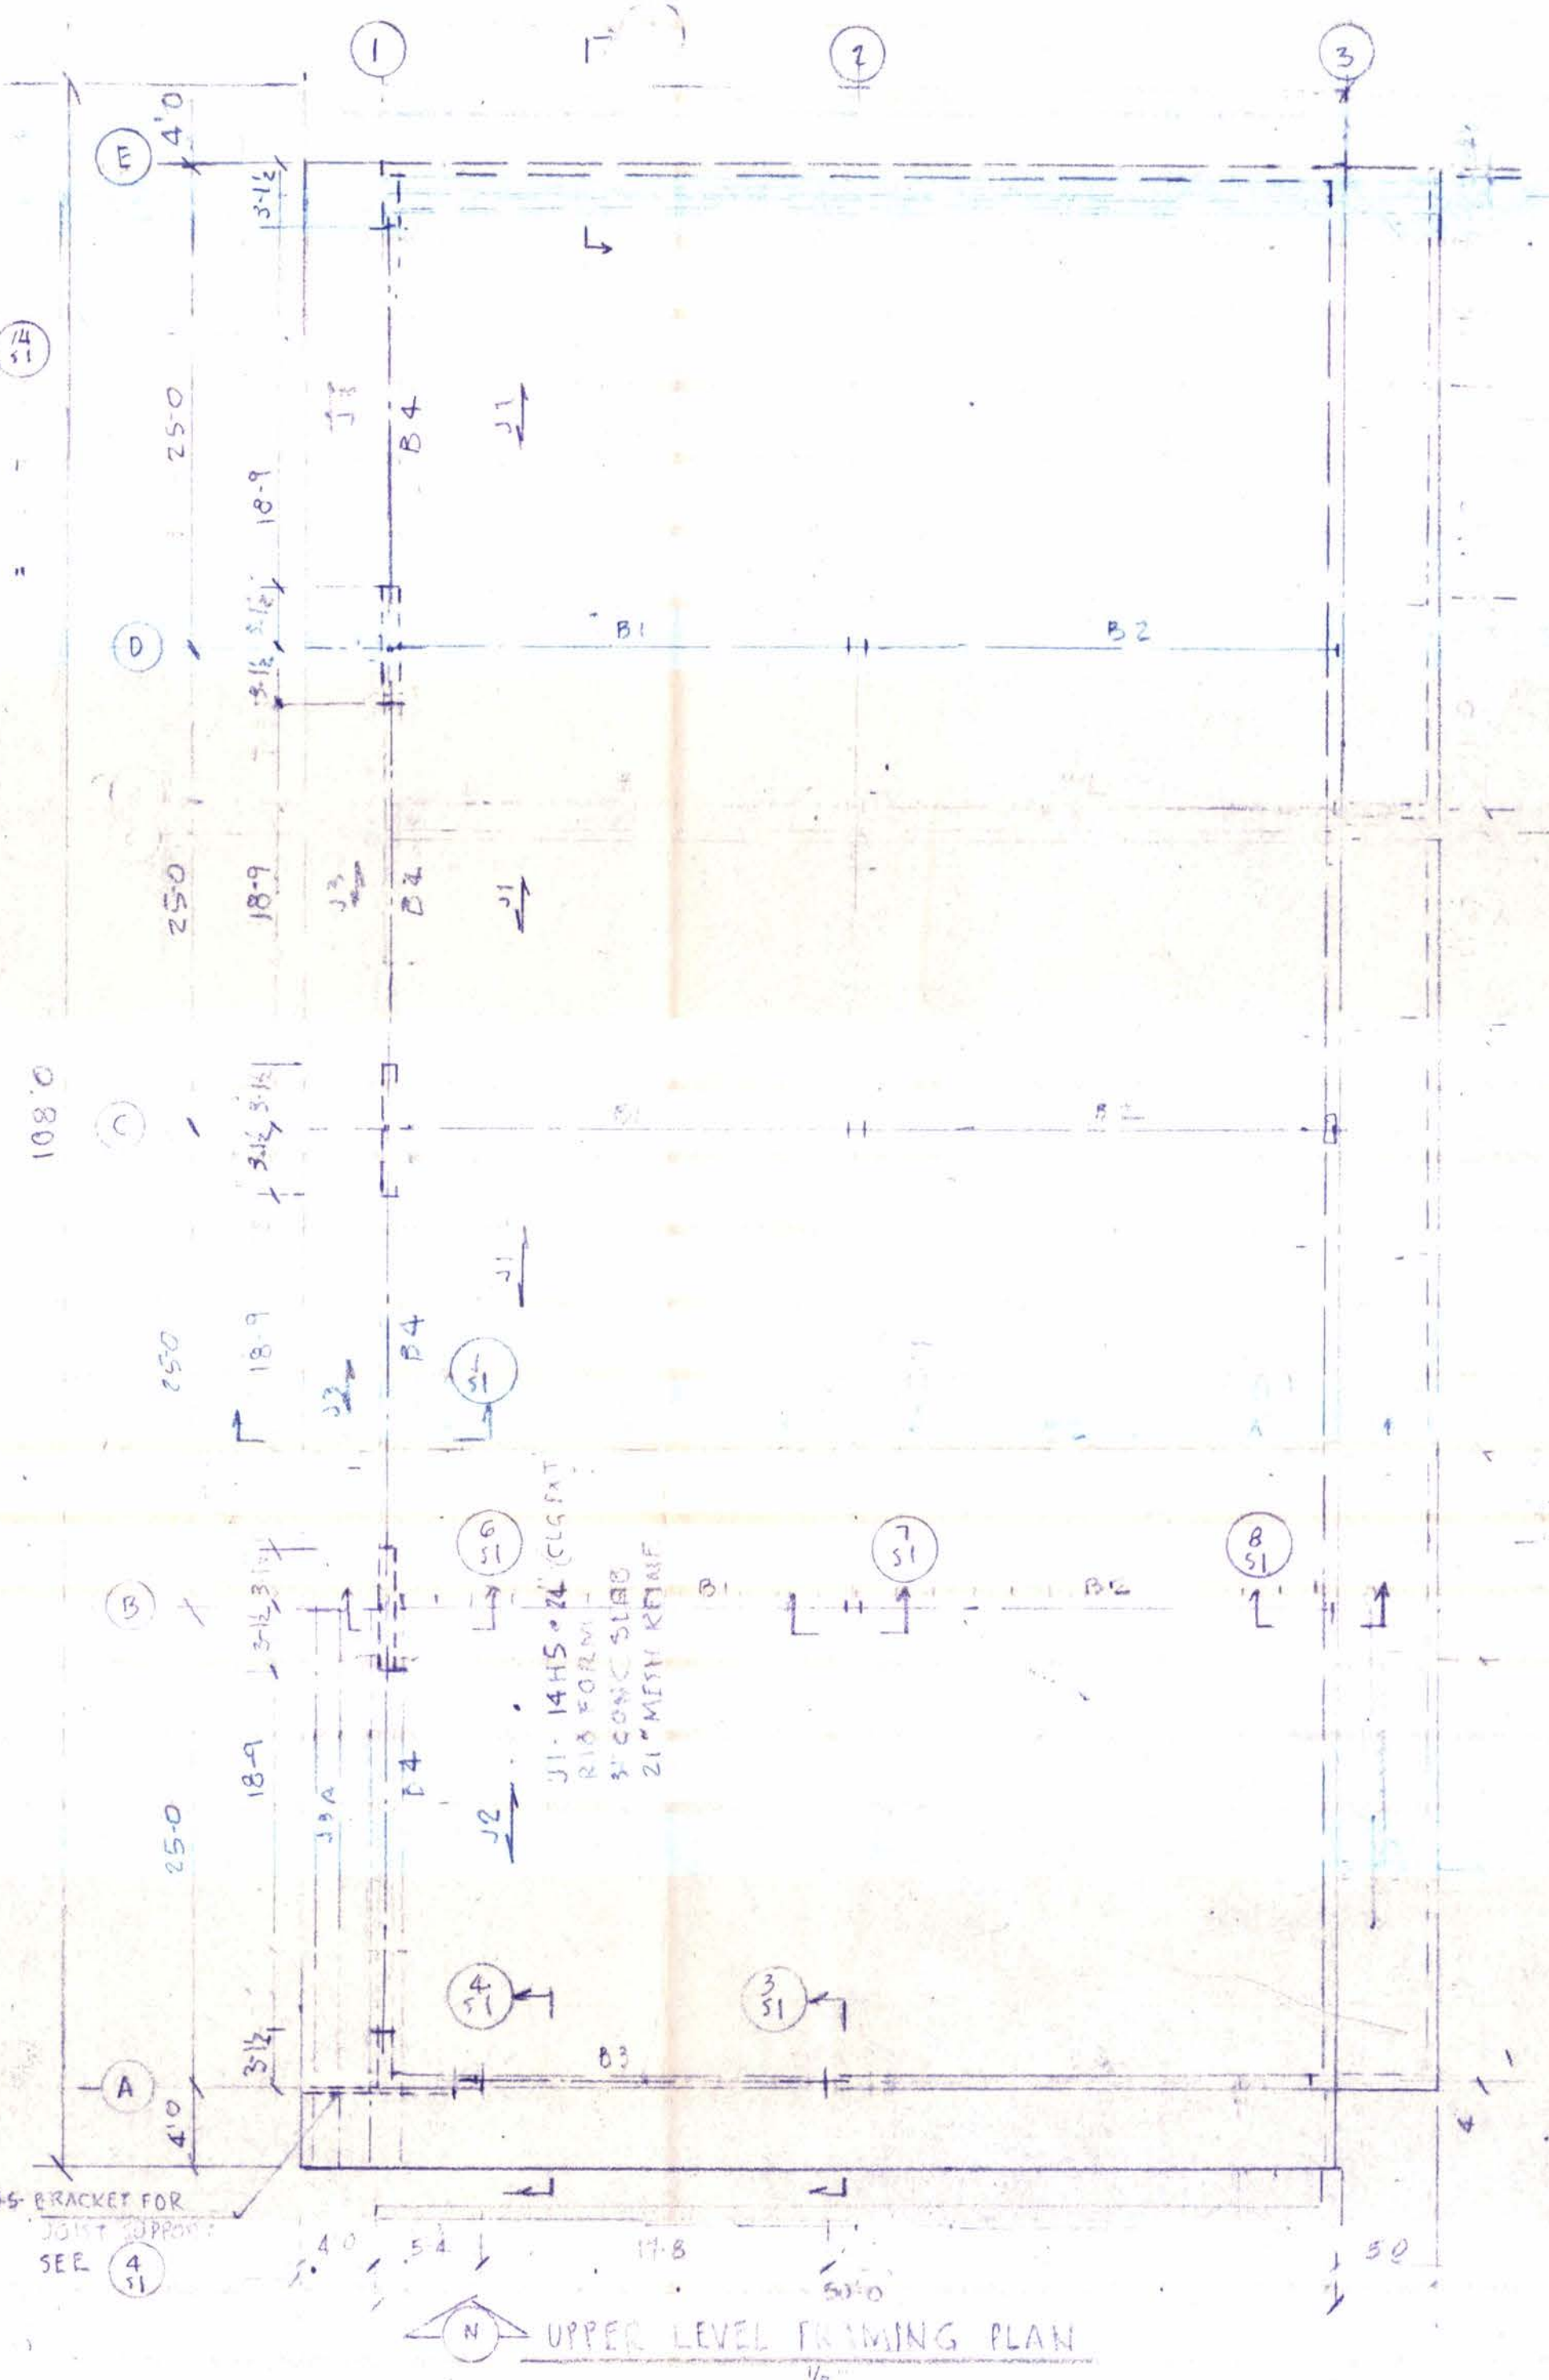
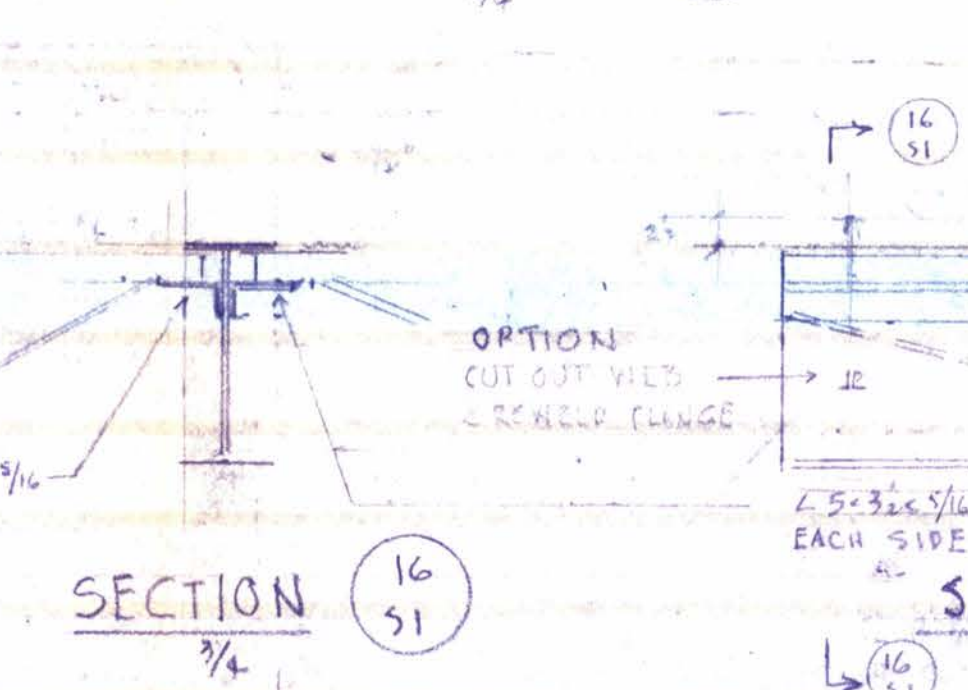
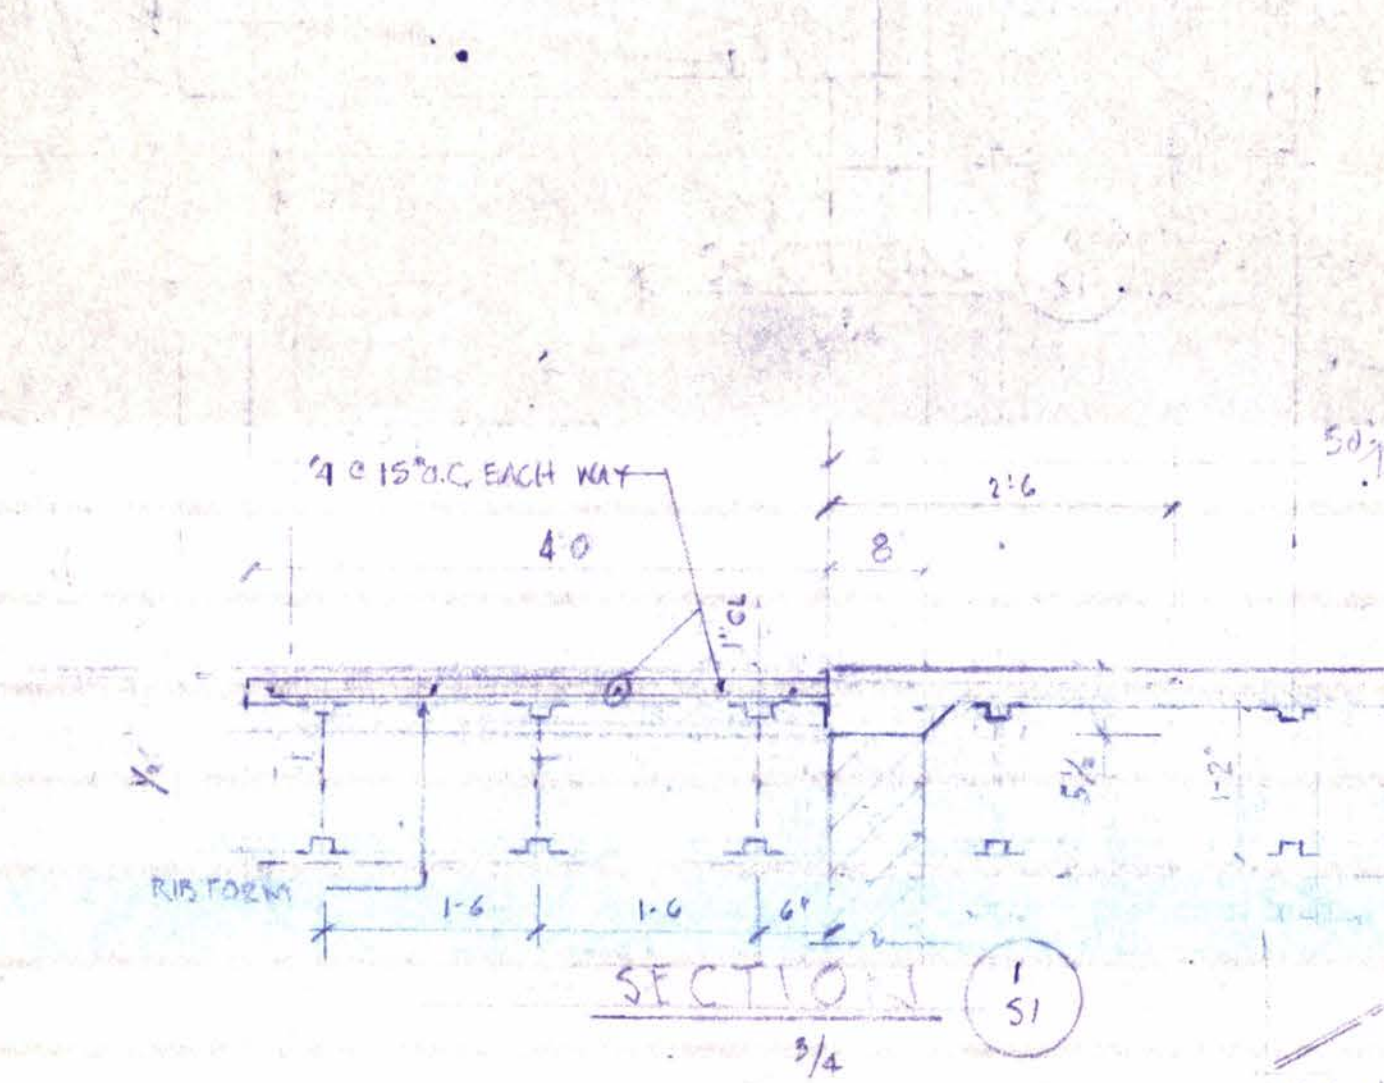


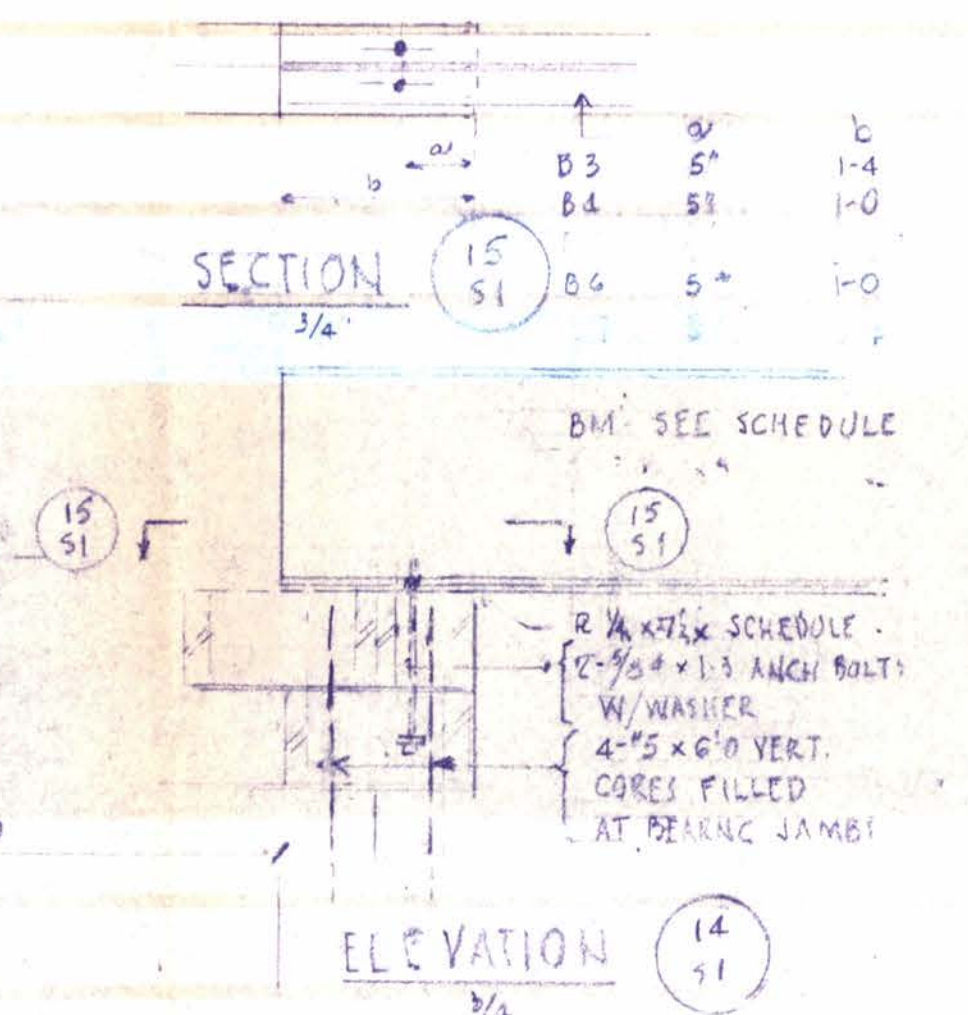

JOIST & BEAM SCHEDULE				
MARK	SPAN	SIZE	REMARKS	
B1	25'-0"	W18x71	10' WEST	(7 S1) &
B2	25'-0"	W18x71	7' EAST	(8 S1) &
B3	17'-8"	W16x36	x 20' & 2' x 14' EA END	(9 S1)
B4	18'-9"	W16x26	x 20' & 2' x 14' CONTIN.	(10 S1)
B5	8'-0" (ING)	C12x20.7	SEE (9 S1)	
B6	18'-9"	W12x19	x 20' & 2' x 14' CONTIN.	(11 S1)
J1	25'-0"	14H5x2'0"		
J2	25'-0"	14H5x2'0"	EXTEND S. END 4'	
J3	25'-0"	14H5x2'0"	EXTEND S. END 4'	
COLUMN & FOOTING SCHEDULE				
COL. NO.	B-1, C-1, D1	B-2, C-2, D2	B-3, C-3, D3	
COL. SIZE	WGx20	W8x31	8' x 14' IN WALL	
			4"5 VERT.	
			30" 8"	
FOOTING	36" x 6' x 1'-1"	4'0" x 4'0" x 1'-1"	4'0" x 4'0" x 1'-1"	
REINFC	9"4 EA WAY	1"4 EA WAY	1"4 EA WAY	
REMARKS	(5 S1)	(5 S1)		

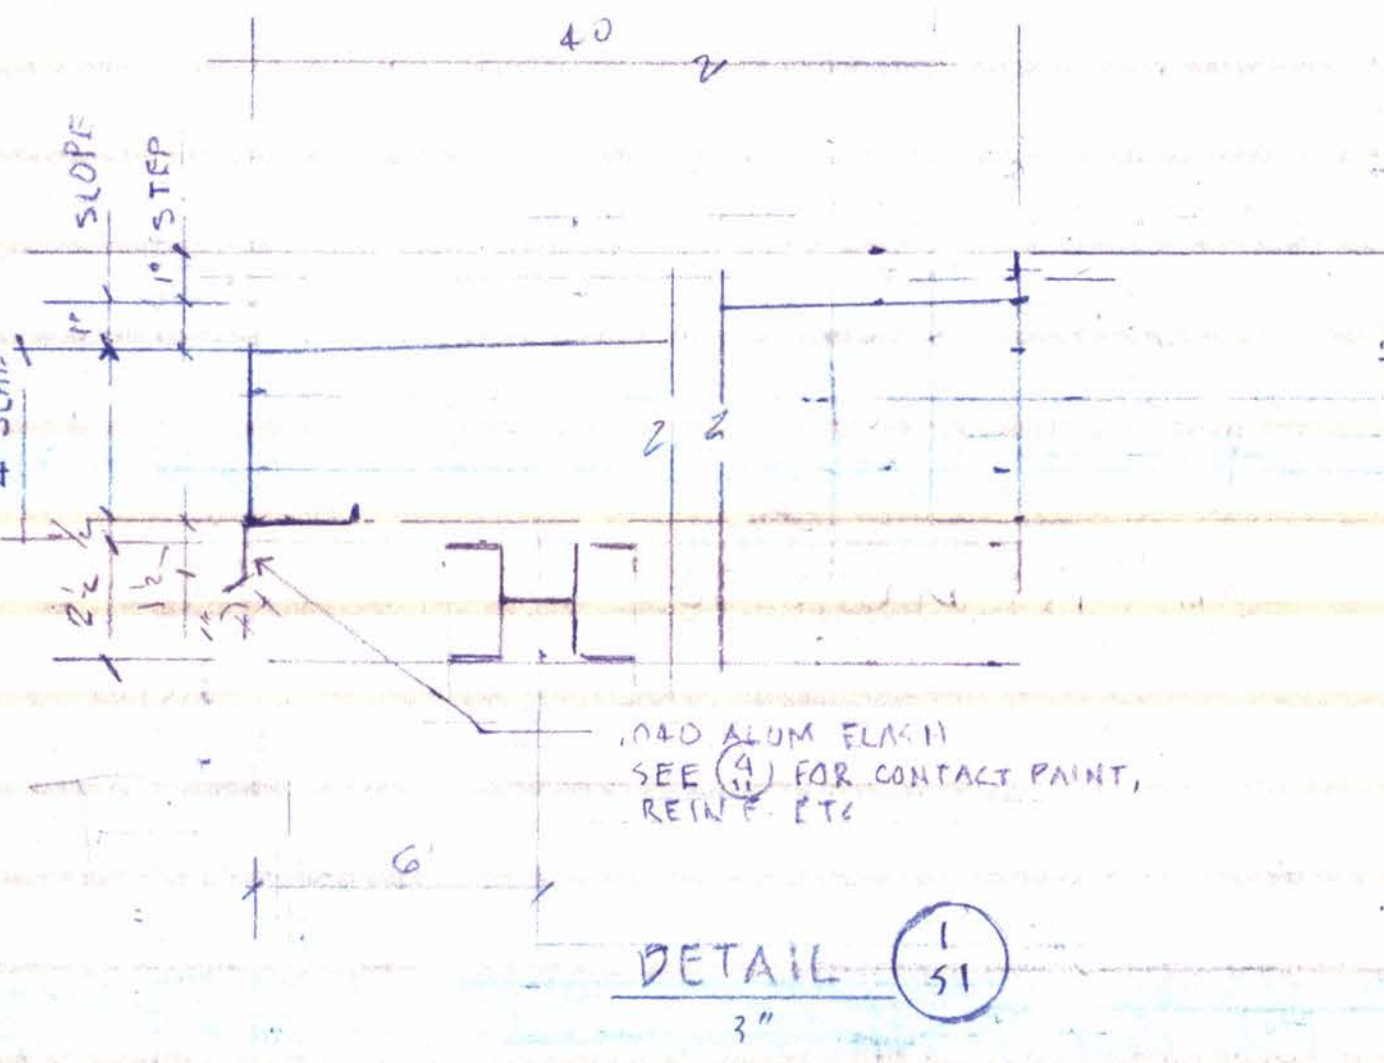

FRAMING REVISIONS
STRUCTURAL PLANS

REV 4-10-87







STORES & OFFICES ASKREN PLAZA FELLS CIRCLE & MEADLEY BUTLER COUNTY, OHIO	JOB NO. 51854 Dwg. NO. 51
CONTRACTOR 800 GLENDALE MILFORD RD CIN. OHIO 45246	DATE 3/24/86

M. SCHULZINGER & ASSOCIATES ENGINEERS
ROSELAWN CENTER BLDG. CINCINNATI, OHIO 45237

MARK	NO ALIKE	SIZE	MAT'L	TYPE	FINISH	HARDWARE LOCK	CLOSER	THRESH	JAMB	HEAD	LINTEL	GLAZING	REMARKS
(1)		30x68 1/2	STEEL	1	PAINT	NO	NO		H.M.	H.M.	METAL STOPS	NONE	H.M. DOOR # FR
(11)	NOTE A →	24x68 1/2	WOOD	1	PAINT	PRIVACY YES	NO		H.M.				
(12)		30x70 1/2	ALUM	2	ANODIZ	YES	YES		ALUM	ALUM		INSULATED TEMPERED	STORE FRONT d ENTR. CURBING

WINDOW SCHEDULE				
MARK	SIZE	MATERIAL	GLAZING	REMARKS
W1	18.9 x 7.9 (KETCH)	ANODIZED ALUM.	INSULATED	STORE FRONT & DOOR COMBINATION
W2	17.0 x 7.9 (")			" " "
W3	18.9 x 9.9 (")	"	"	REMOVABLE PANEL FOR FUTURE STORE FRONTS
W4	17.0 x 9.9 (")	"	"	" " "
				SEE NOTE  PRG.

MARK	NAME	FLOOR		WALLS			CEILING		REMARKS
		KIND	FILE	PD	DR	PD CONC.	PD PLASTER	PD PLASTER	
1	RETAIL SPACE	X						X	
2	"	X						X	
3	"	X						X	
4	"								
5	"	X						X	
6	"	X						X	
7	"	X						X	
8	"	X						X	
9	CORRIDOR		X		X	X			X
10	REST ROOMS	X				X	X		

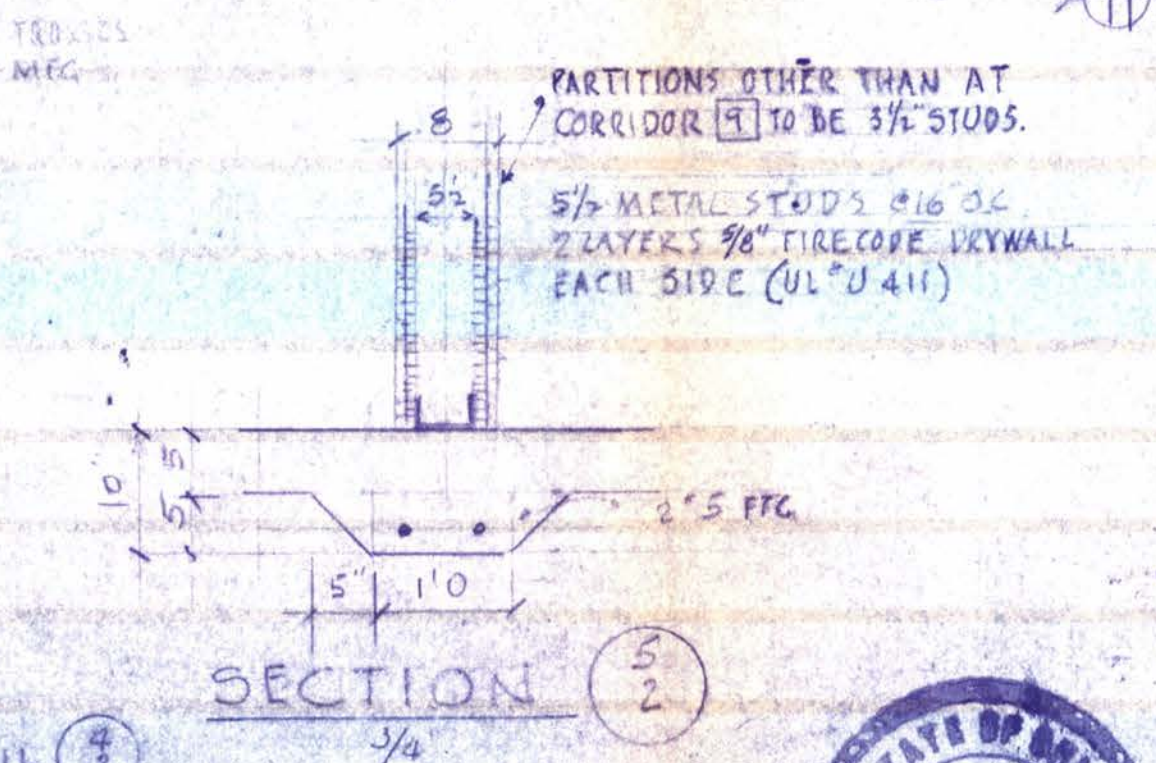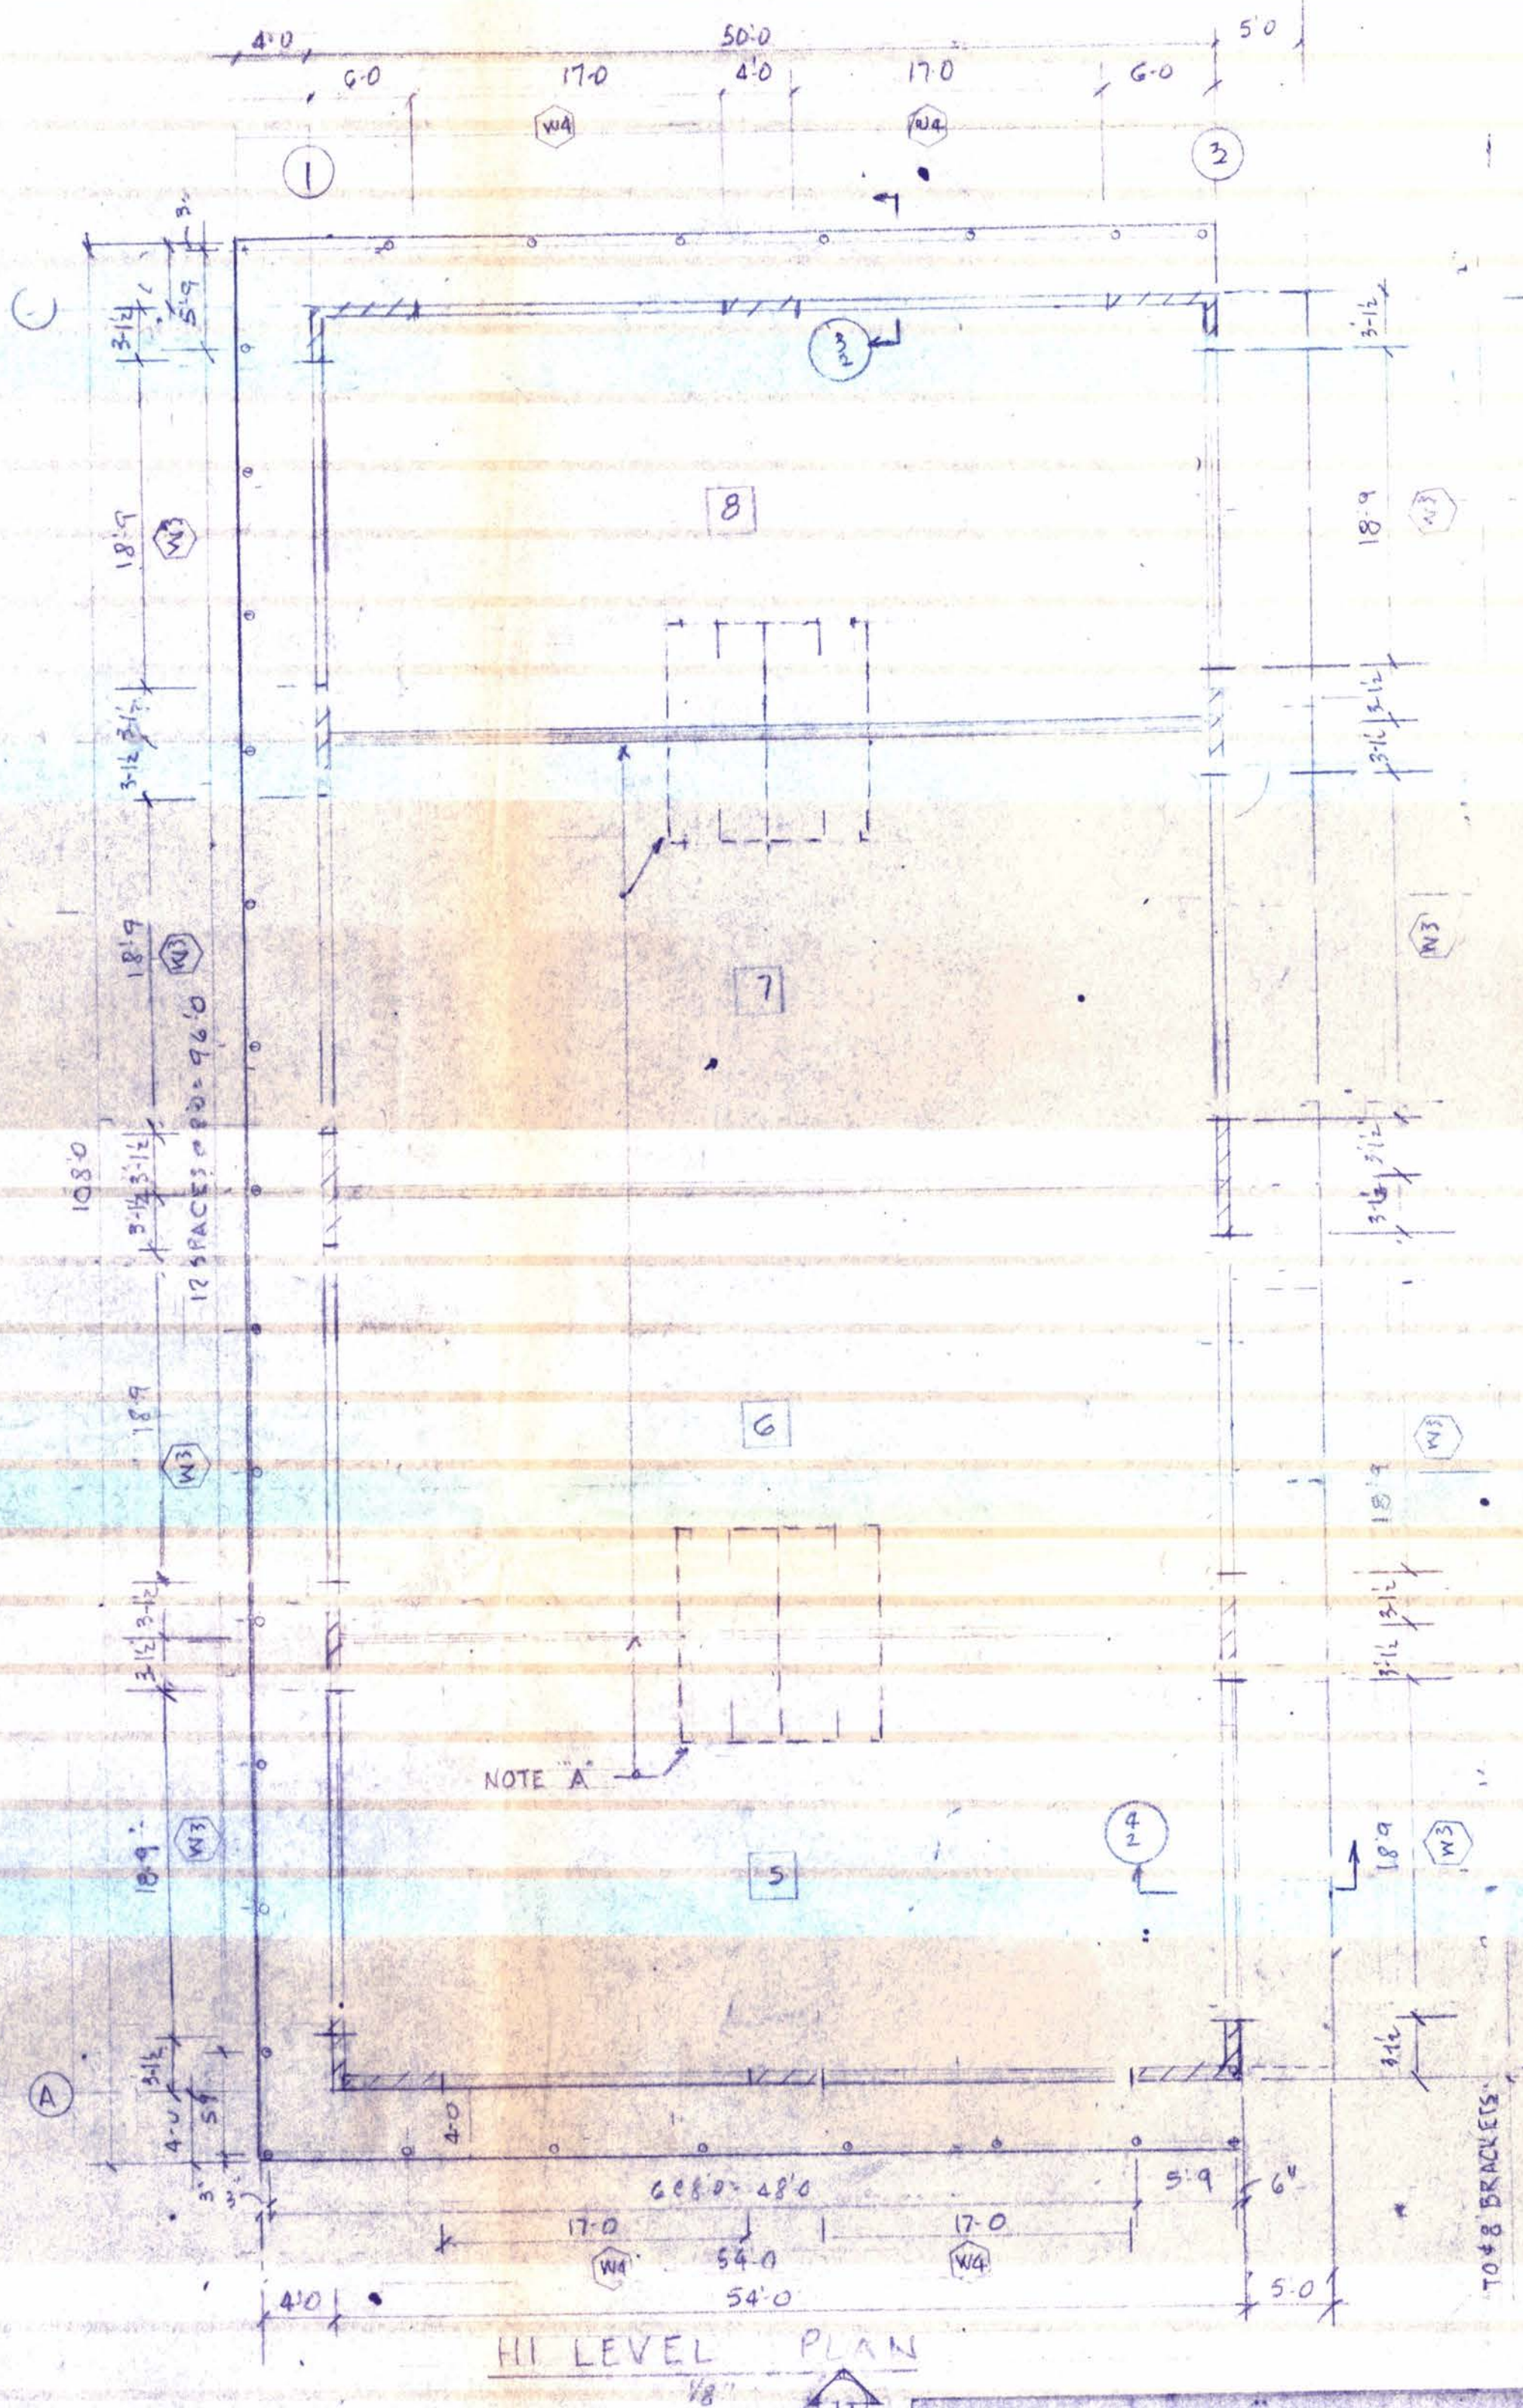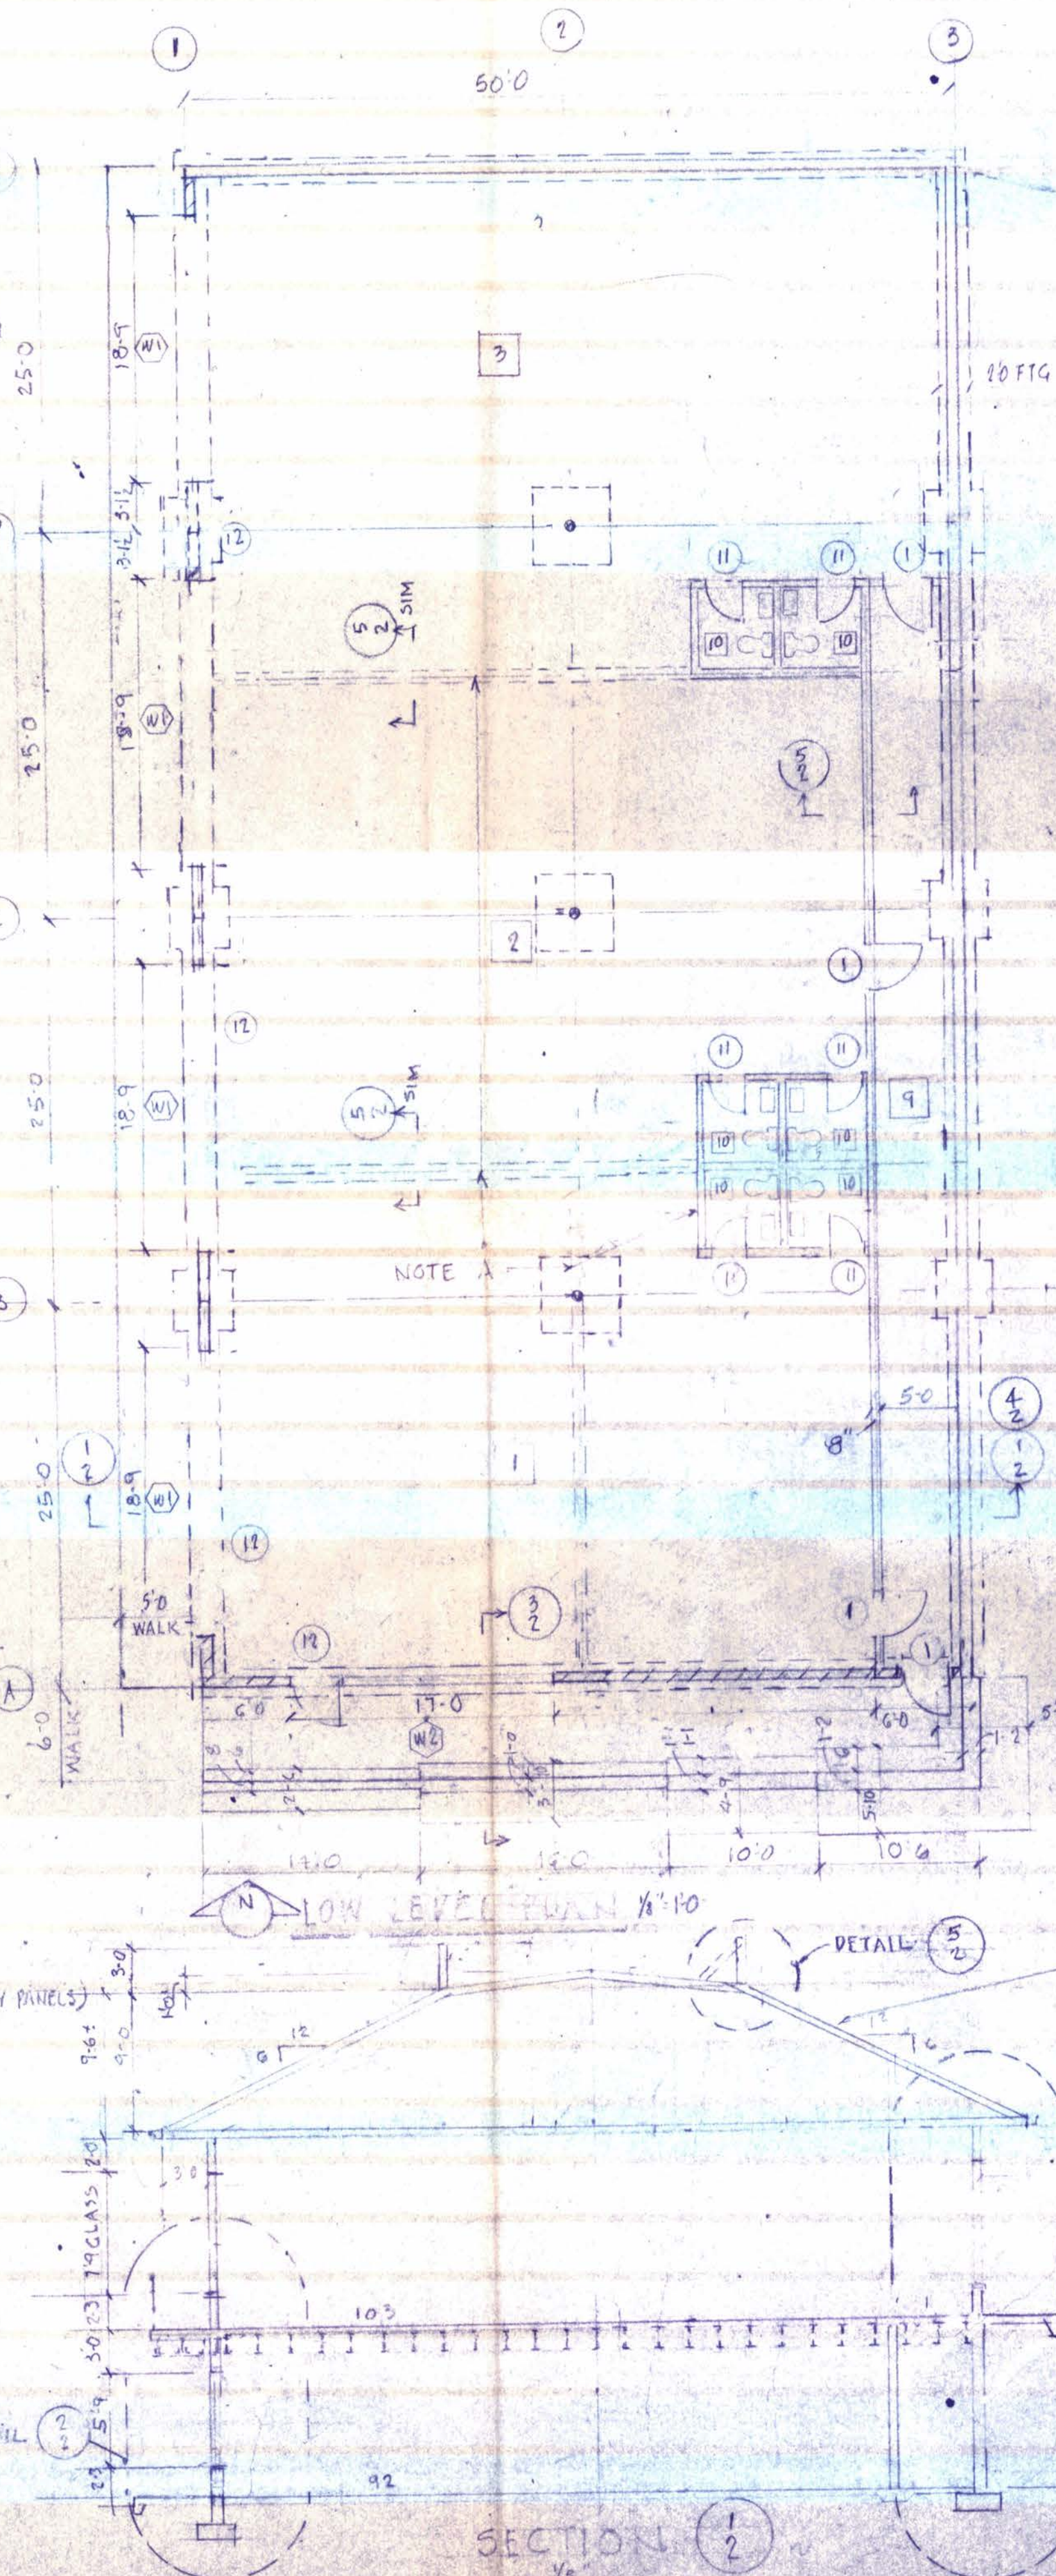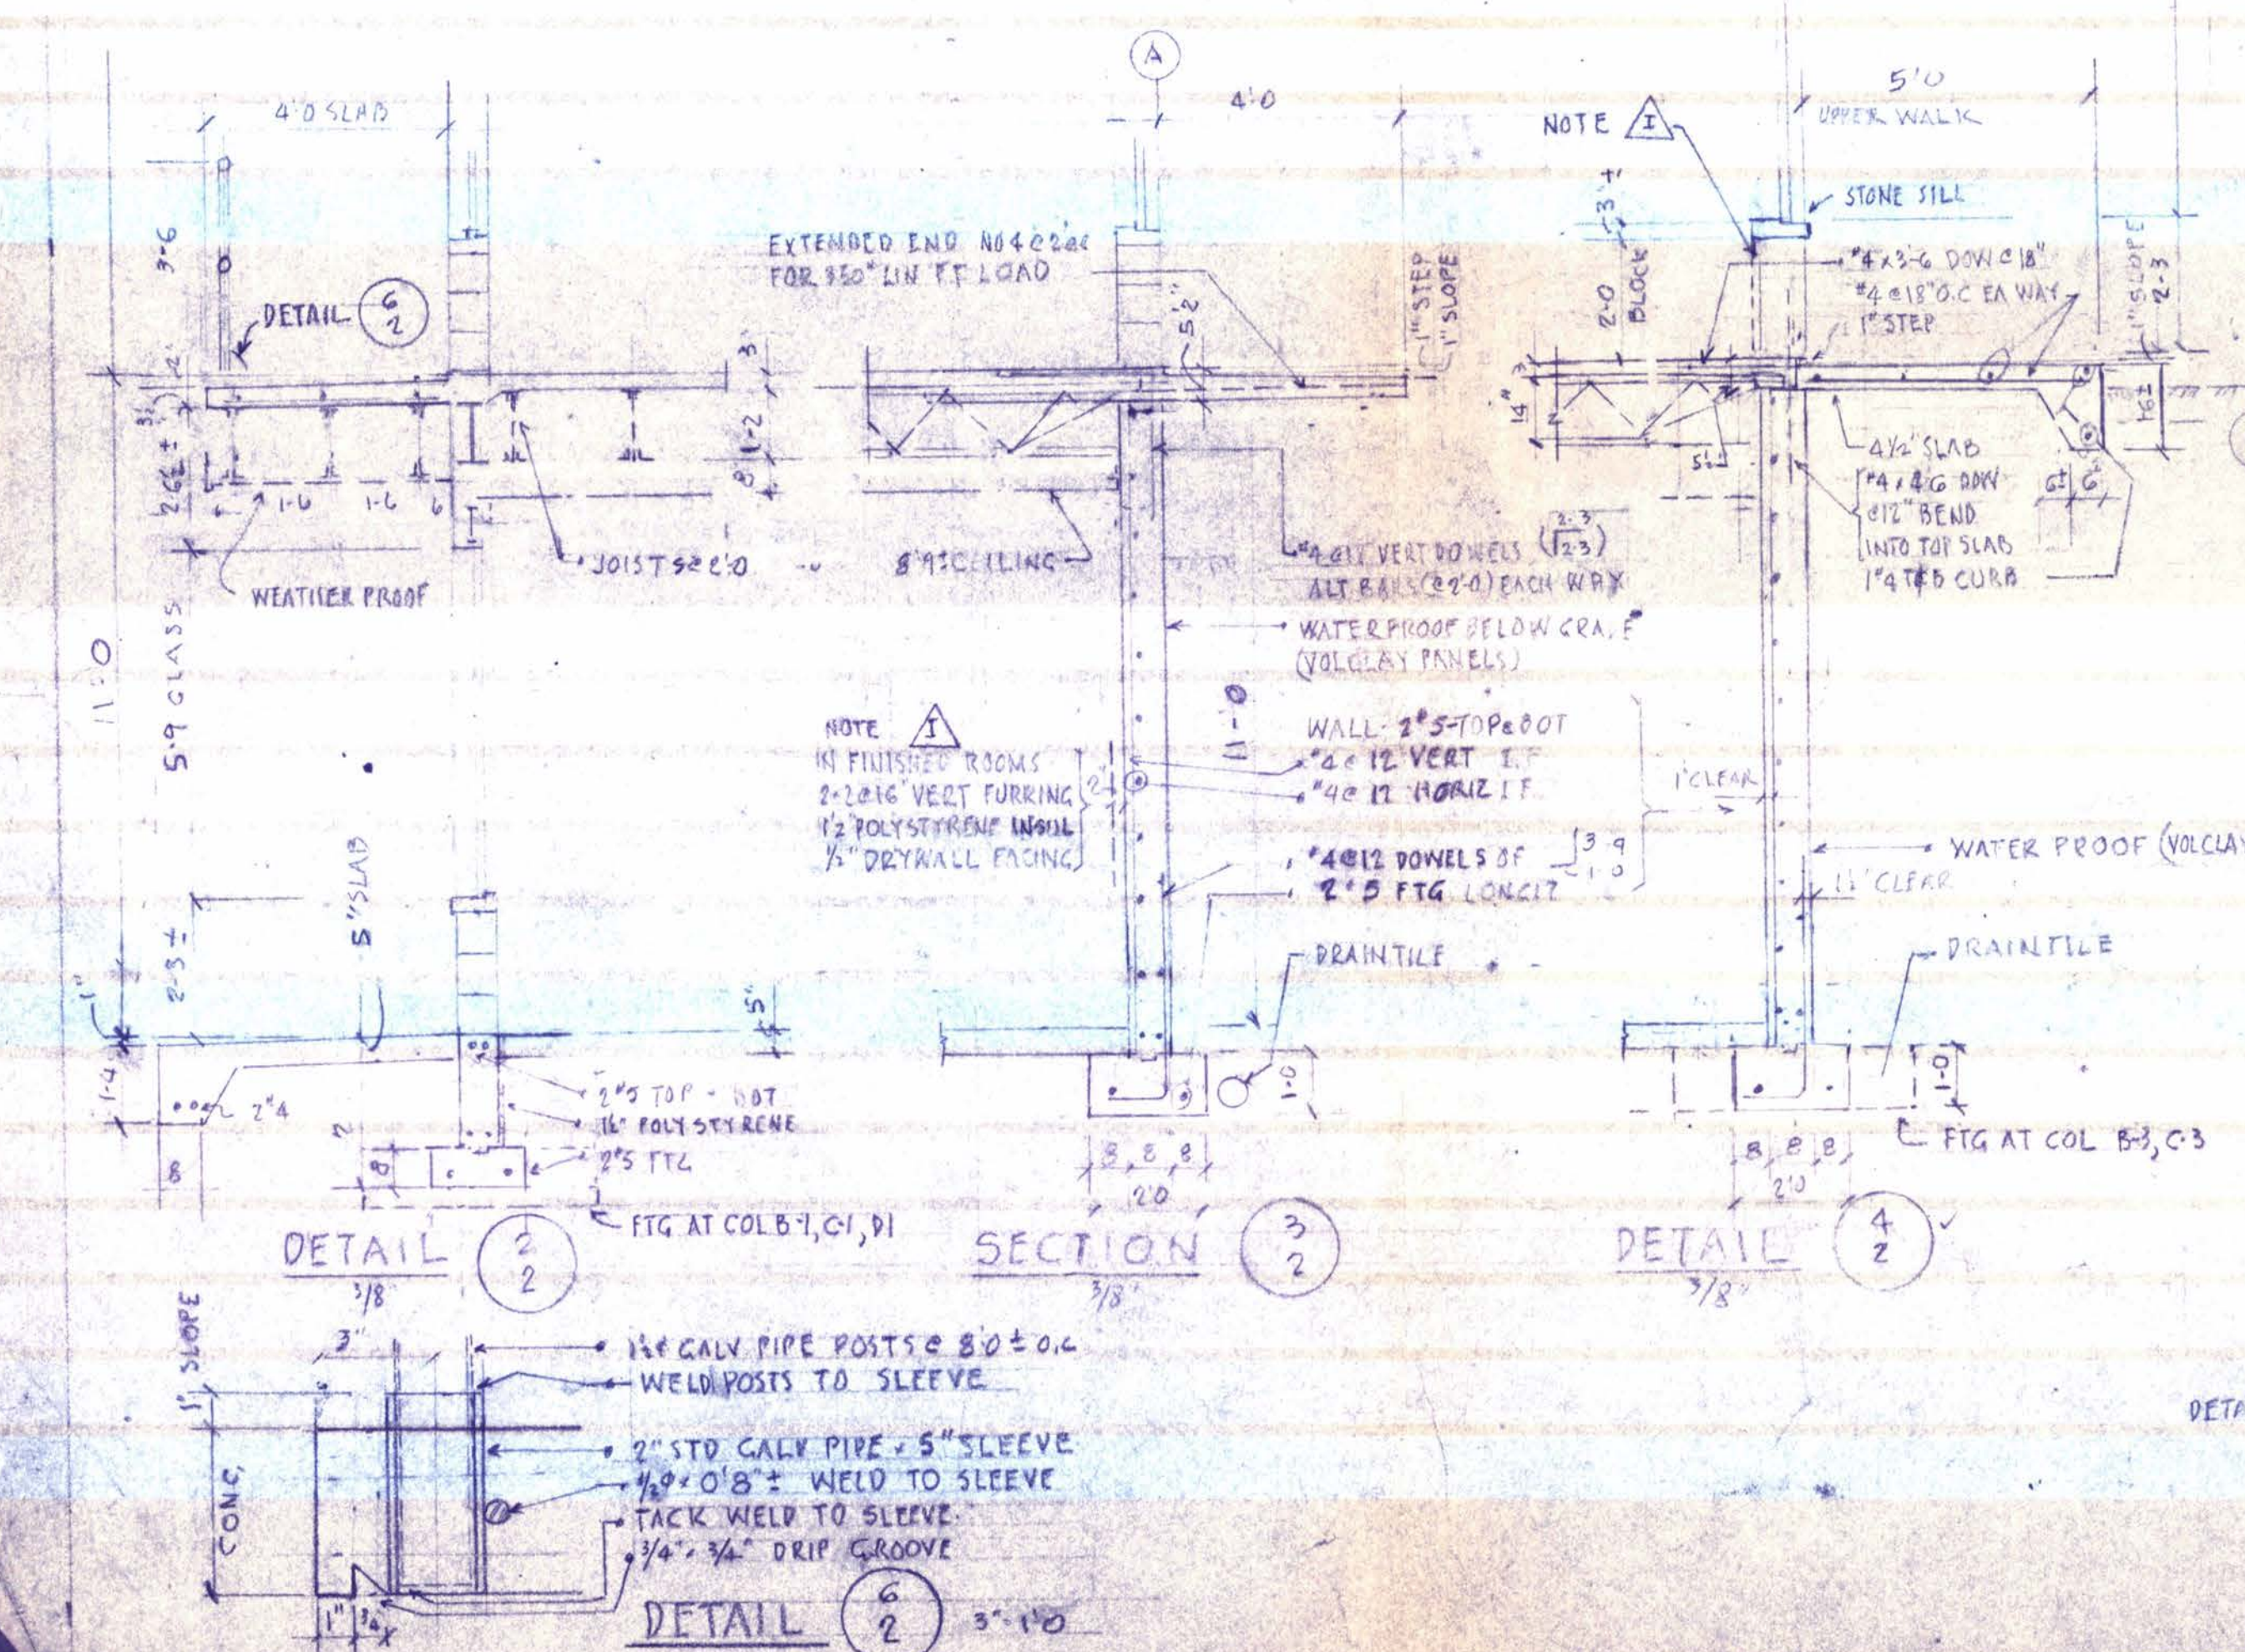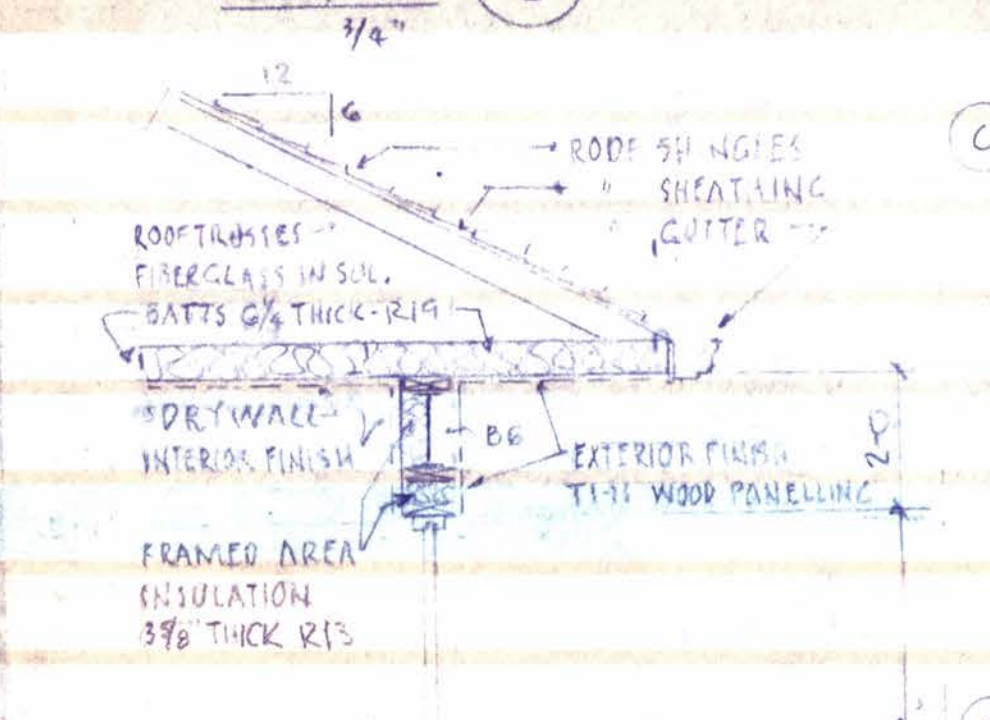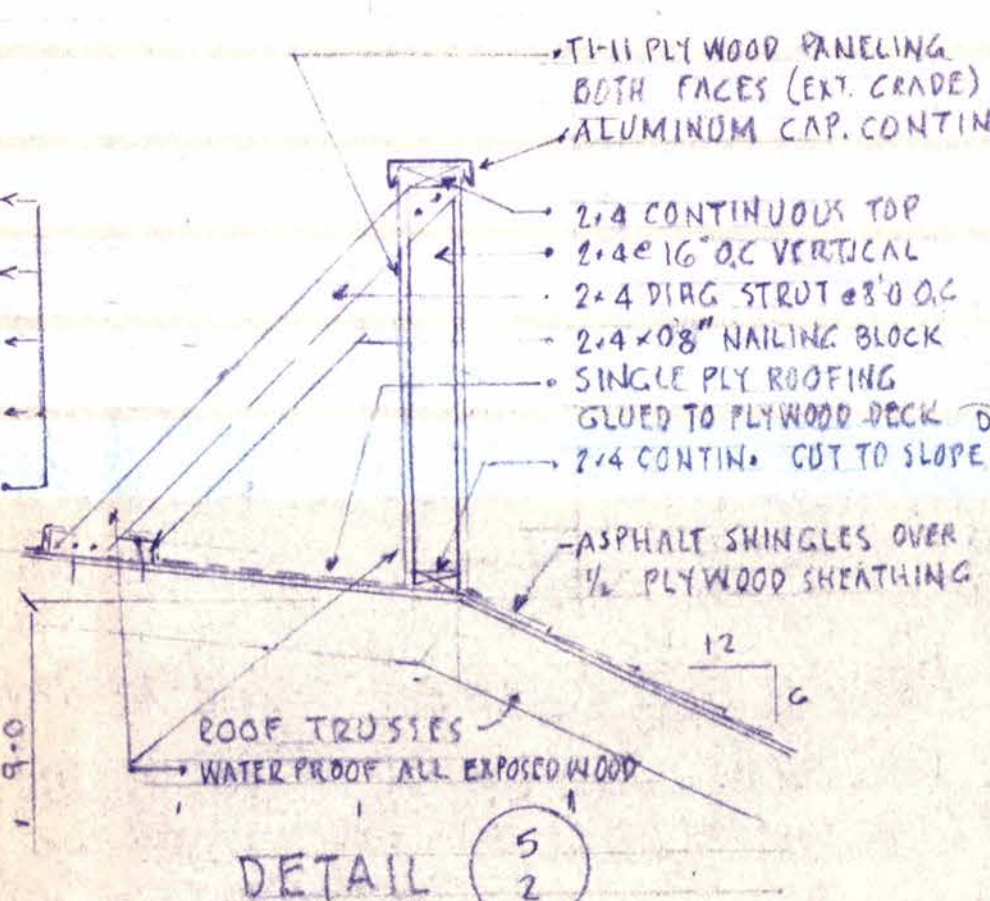

DESIGN NOTES

1. (Retail Store) 1st, balcony slabs 400 sq ft.
Roof 1st 2nd
Soil Value 6000' sq ft.
Structural Steel A36 to A150 spec. Paint 4 shop coat
Reinf. Steel Grade 60
Concrete - 3000' at 28 days; construction to A151 spec.
Bar Joists to 342 spec.
NOTE A. EXACT LOCATION AND QUANTITY
OF INTERIOR PARTITIONS TO BE DETERMINED
AT A LATER DATE.
FRAMING REVISIONS REV #3 4-10-77
REV #2 3-24-76
PLANS, SCHEDULES DETAILS Rev 1 8/28/74

STORES & OFFICES

ASKREN PLAZA
FIELDS ESTATE MCMURRY RITCHEY COUNTRY
CONTRACTOR HAYLITE INC.
515 E. CALVERT RD. CIN. OHIO, 45215

JOB NO.
51854
ORD. NO.
2
DATE
6/7/78

M. SCHULZINGER
& ASSOCIATES ENGINEERS
ROSELAWN CENTER BLDG. CINCINNATI, OHIO 45227