


**HYATT PLACE - UNION CENTRE**  
WEST CHESTER • OHIO

© 2007 HIVE DESIGN GROUP. THIS DOCUMENT IS THE PROPERTY AND DESIGN PROPERTY OF HIVE DESIGN GROUP. NO PART OF THIS DOCUMENT IS TO BE REPRODUCED OR TRANSMITTED IN ANY FORM OR BY ANY MEANS, ELECTRONIC OR MECHANICAL, INCLUDING PHOTOCOPYING, RECORDING, OR BY ANY INFORMATION STORAGE AND RETRIEVAL SYSTEM, WITHOUT THE WRITTEN PERMISSION OF HIVE DESIGN GROUP.

08/09/07
REVISIONS

SHEET TITLE  
PROPOSED SITE PLAN

SHEET NO.  
**A001**

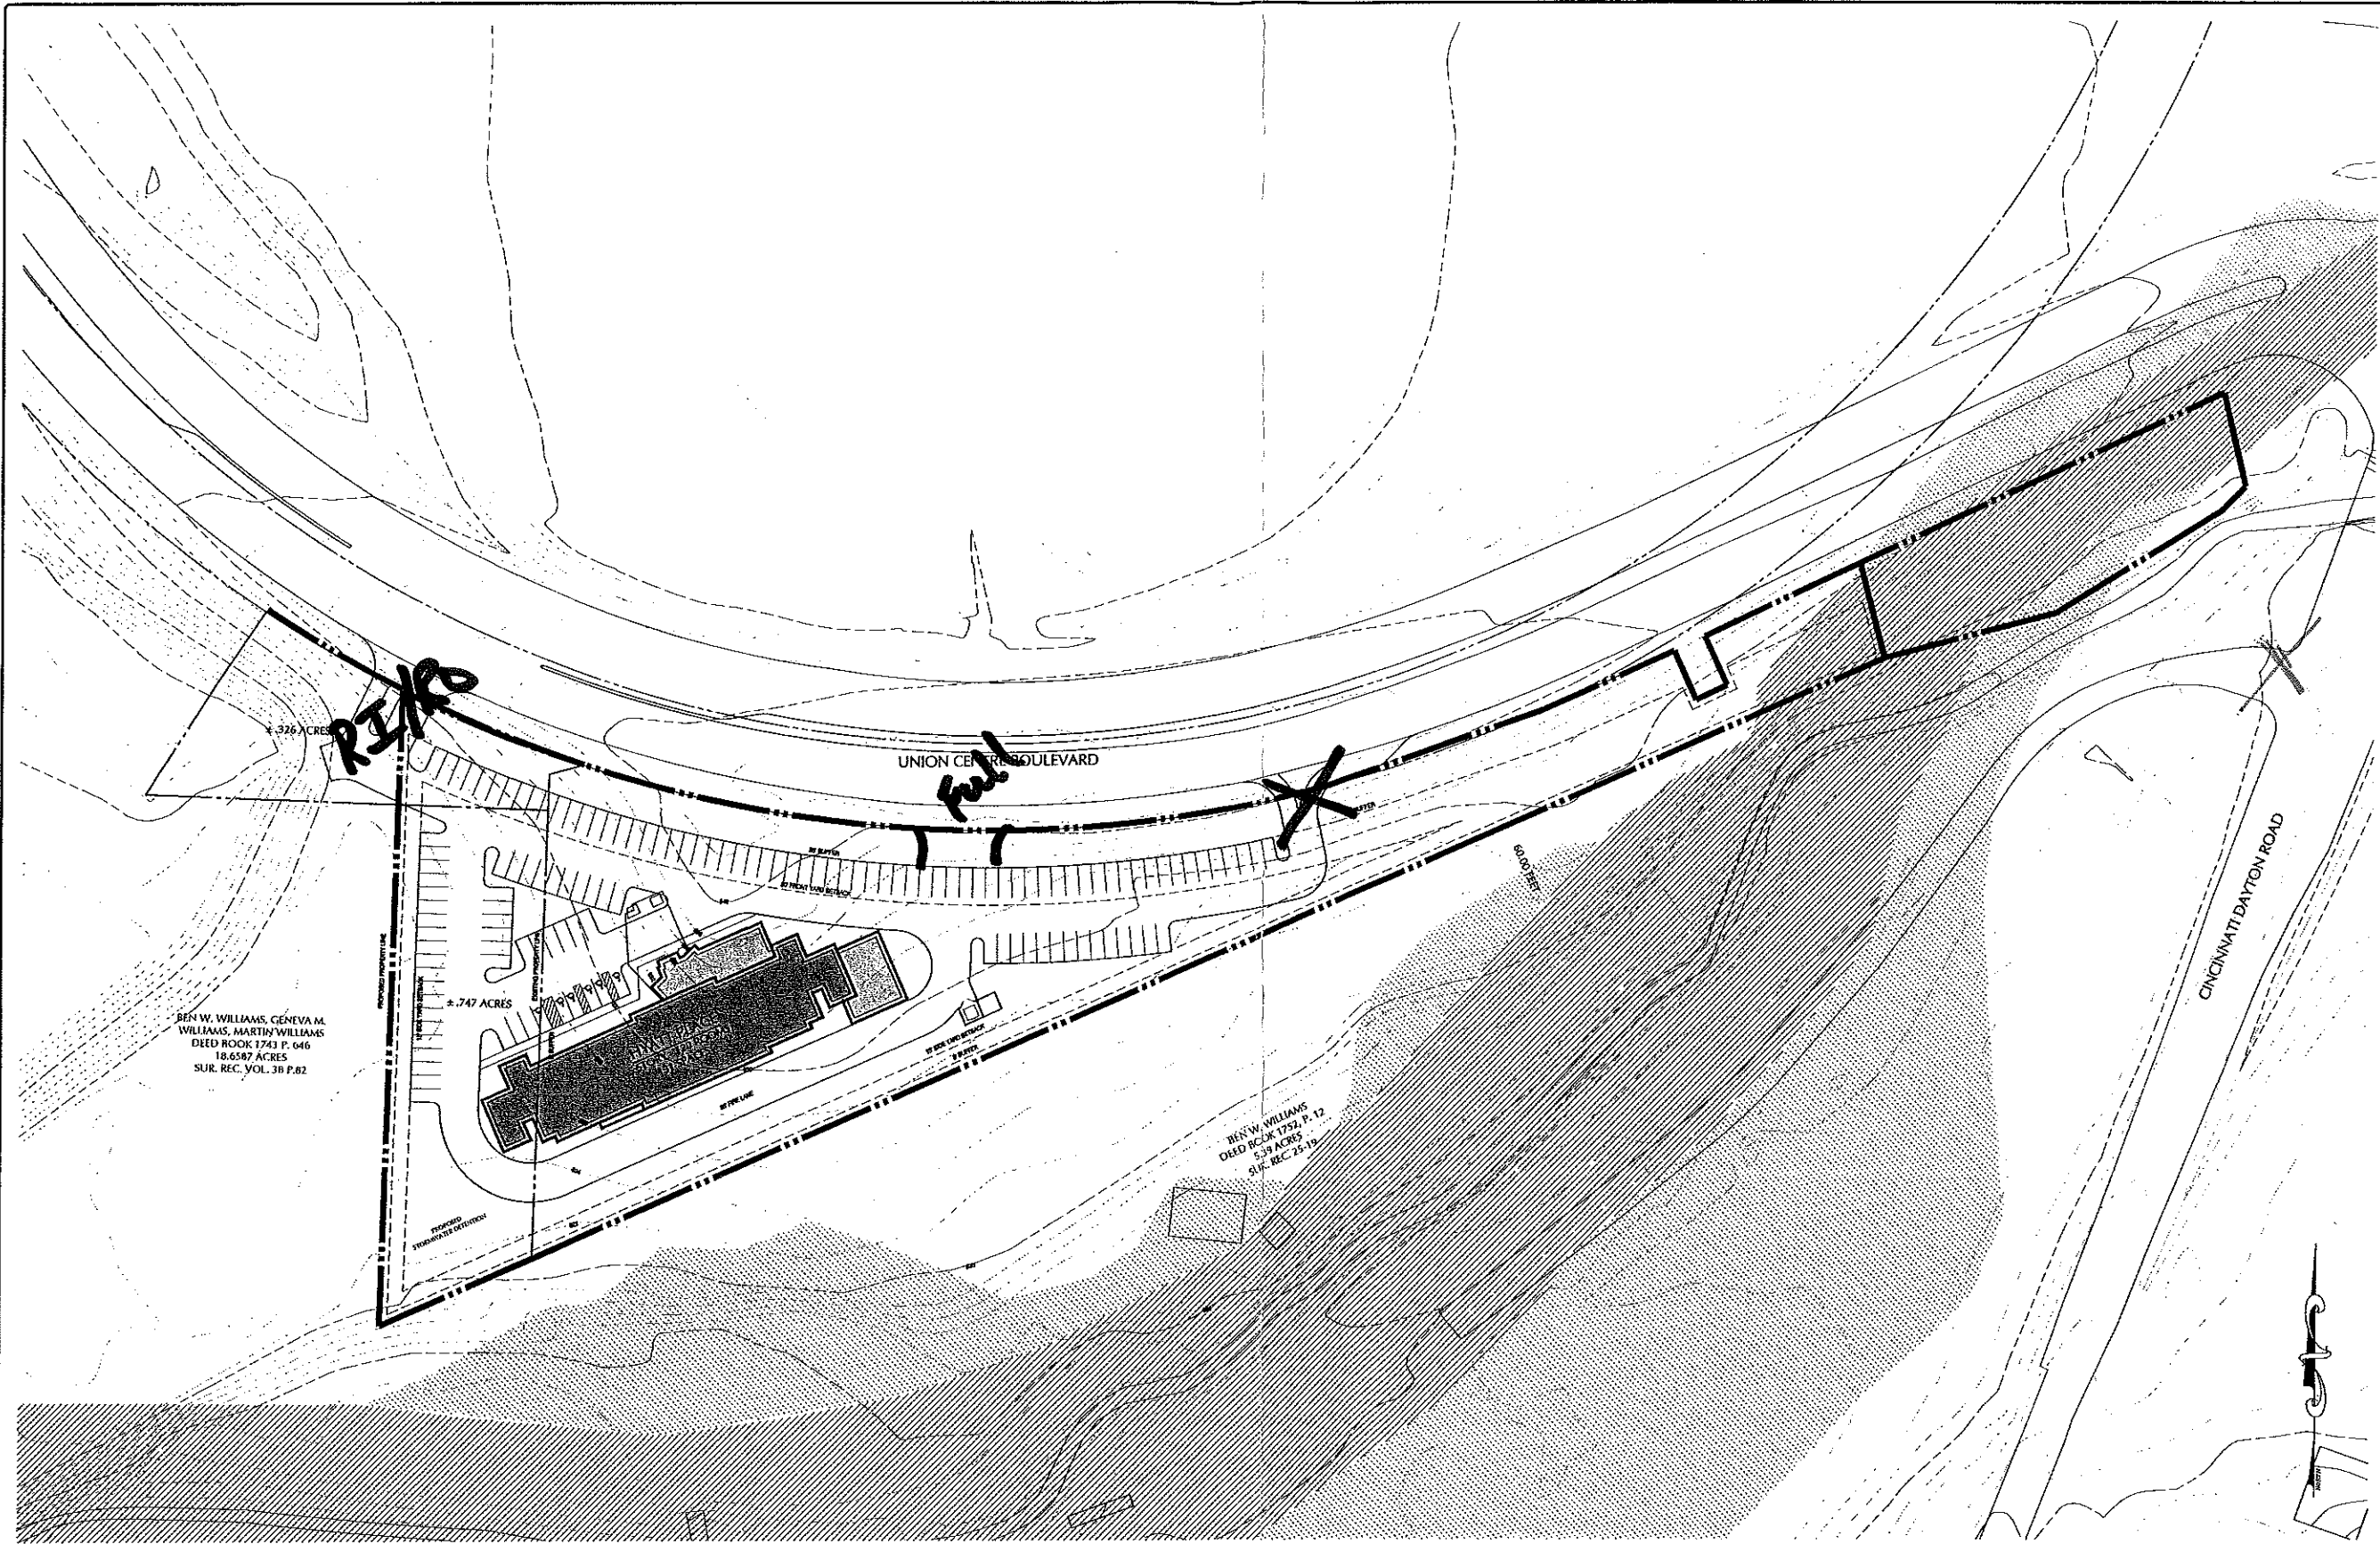

**1** PROPOSED SITE PLAN  
SCALE: 1"=50'-0" SCHEME 'M'

100 YEAR FLOODPLAIN  
FLOODWAY