

CB
 TOP = 619.74
 INV = 613.49 (E)
 INV = 615.14 (S)
 INV = 613.40 (W)


PROVIDE STRAW BALE WALLS
 FOR SOIL STABILIZATION UNTIL
 GRASS IS RESTABILIZED

PROVIDE STRAW BALE WALLS
 FOR SOIL STABILIZATION UNTIL
 GRASS IS RESTABILIZED

N 76° 40' 11" E 210.00'

1
 C2
 CONTINUOUS SILT FENCE FOR
 EROSION CONTROL

1A
 C2

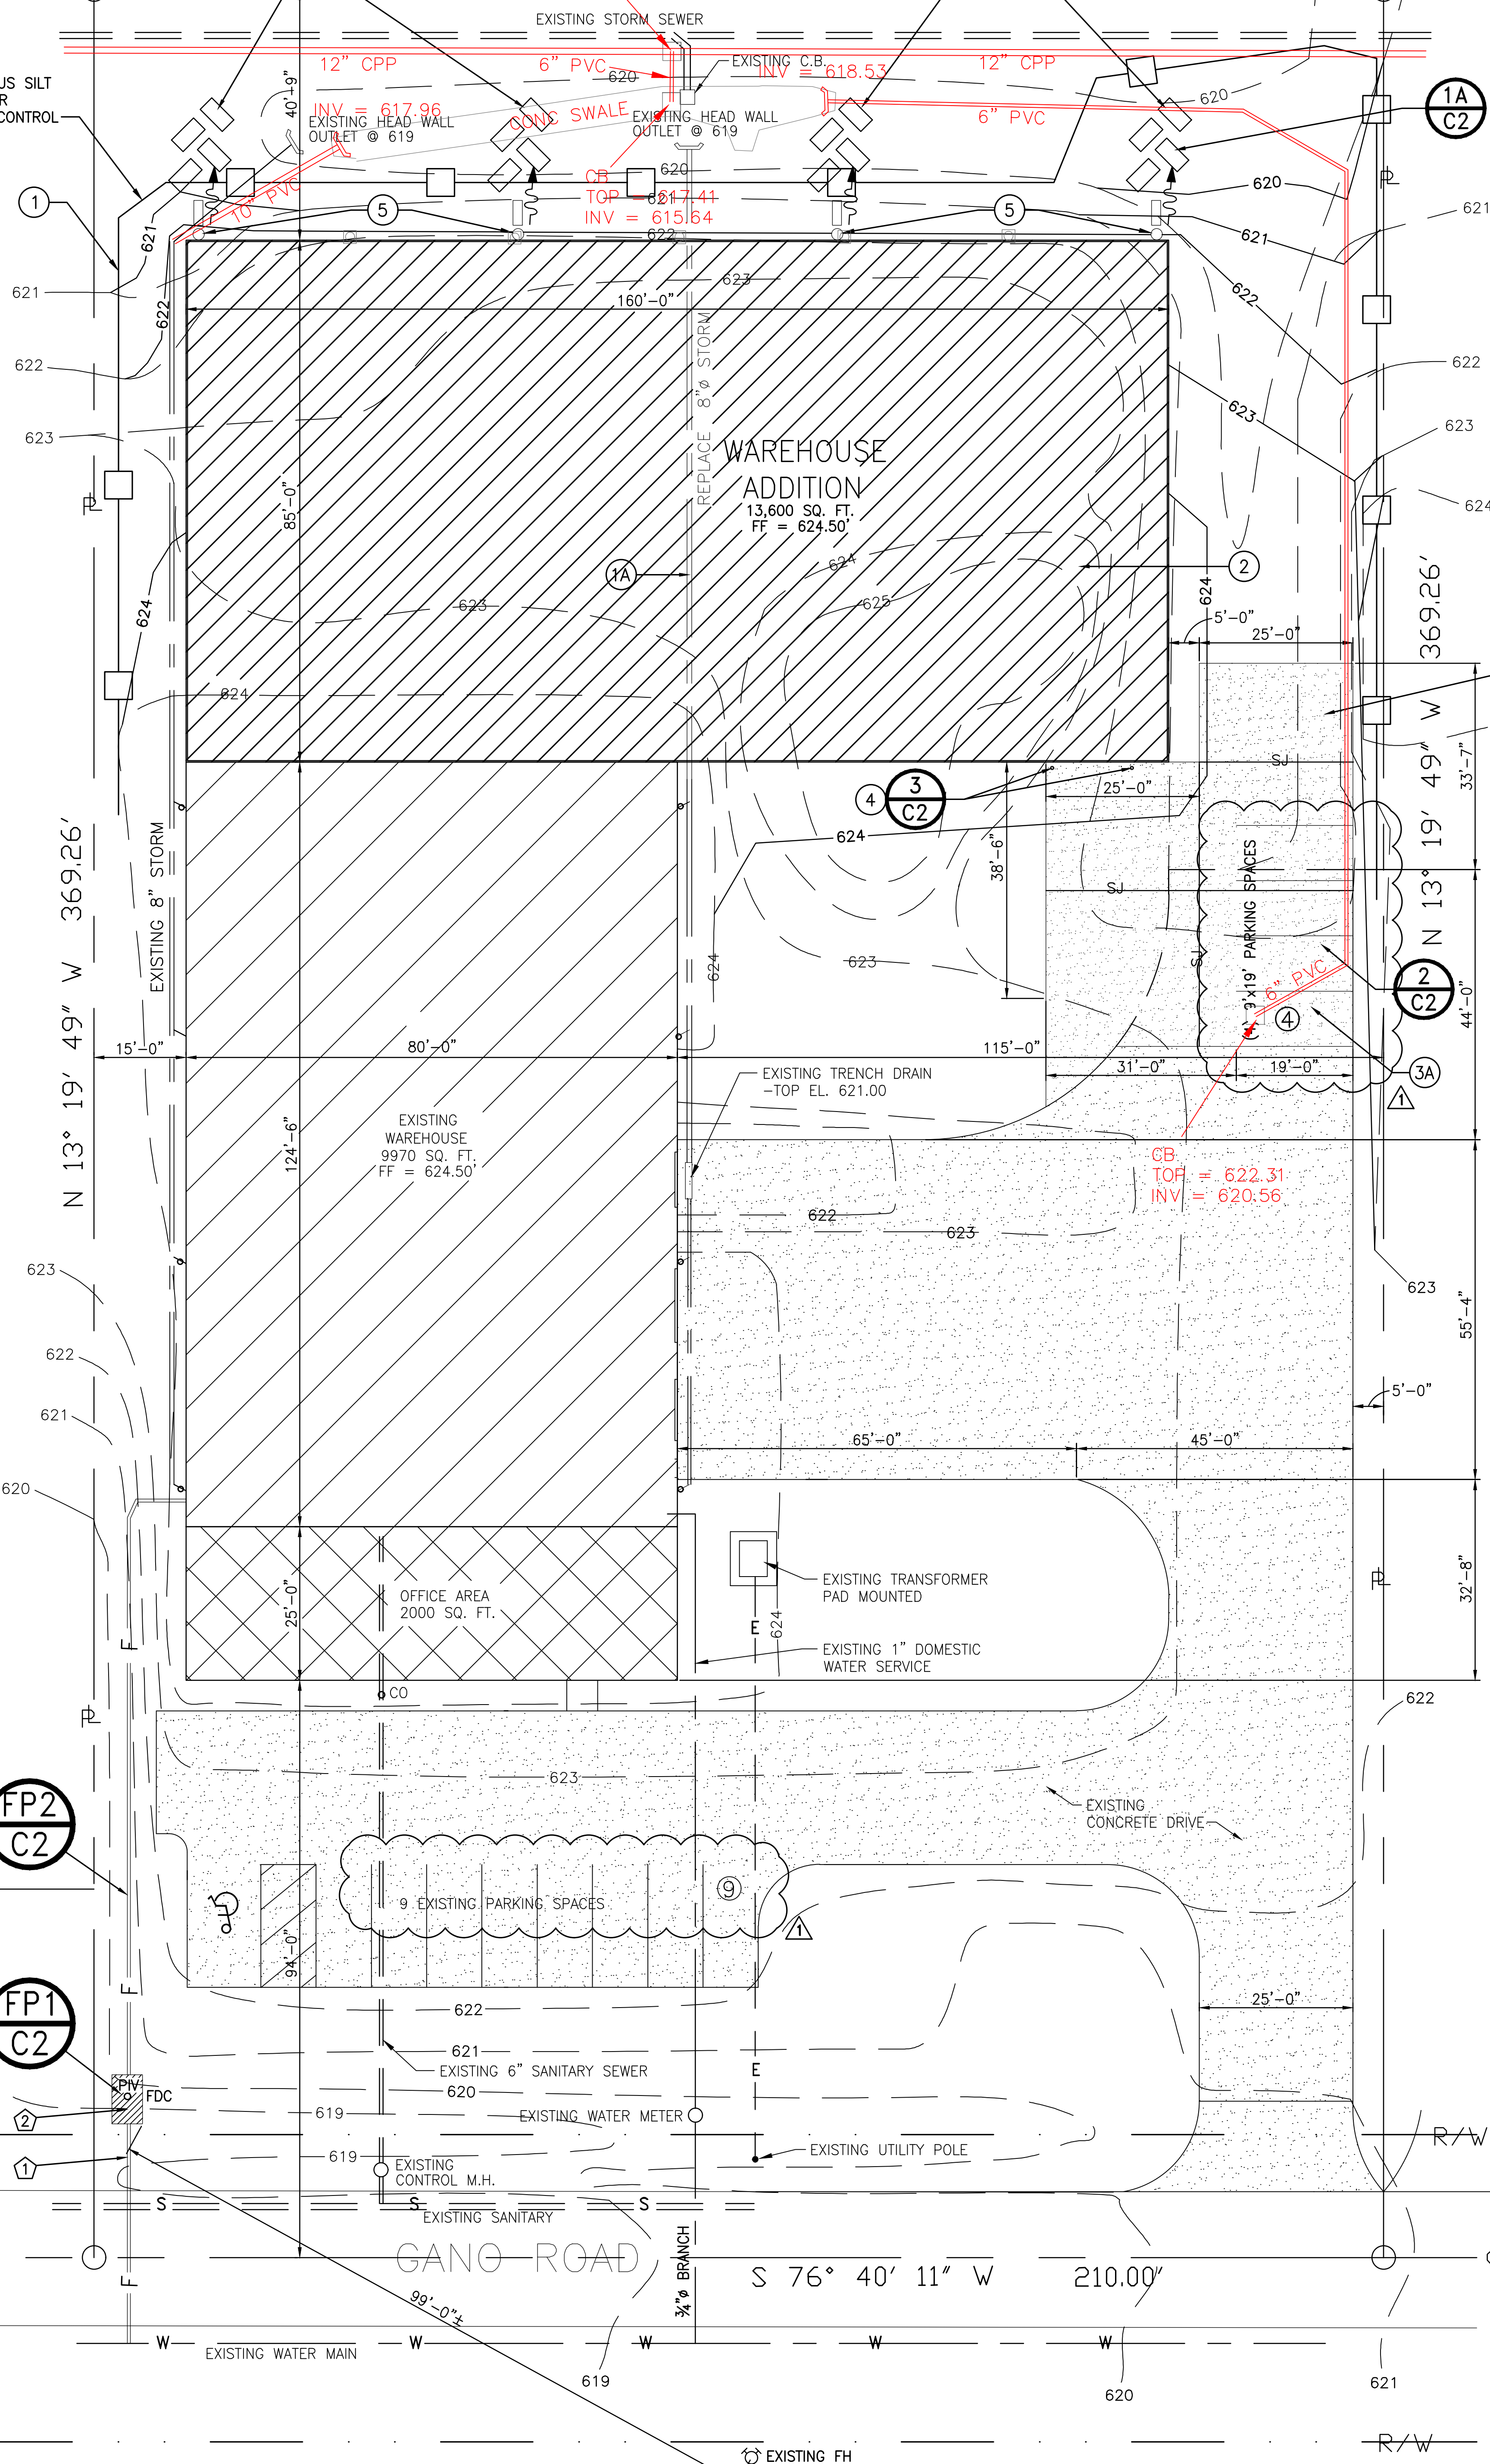

SITE PLAN

SCALE: 1" = 20'- 0"

