

WEST CHESTER ROAD

S 78°11'32" E

MERIDIAN WAY

WEST CHESTER BOULEVARD

PEACOCK WAY

MAGNOLIA LANE

GARDEN CENTER WAY

GARDEN CENTER

TRASH ENCLOSURE

GARDEN CENTER WAY

PEACOCK WAY


PEACOCK WAY

PEACOCK WAY

PEACOCK WAY

SEE SHEET C123 - UTILITY PLAN SOUTH WEST

SEE SHEET C122 - UTILITY PLAN NORTH EAST

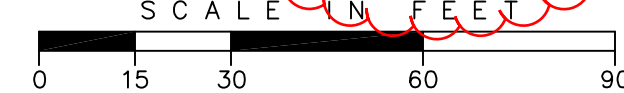

McGill Smith Punshon, Inc.
 3700 Park 42 Drive • Suite 190B
 Cincinnati, Ohio 45241-2097
 Tel 513.759.0004 • Fax 513.563.7099
 www.mcgillsmithpunshon.com
 Engineers • Architects • Surveyors
 Landscape Architects • Planners

Drawn By STG Project Mgr. RA
 Drawing File 14513-00
 X-Reference Files 14513003-BDY-TOP-JAN-2015
 Date 1/4/16

No.	Revision/Issue	By	Date
1	FINAL/ISSUE PLAN	RA	01/14/16
2	WEST CHESTER TOWNSHIP	RA	03/01/16
4	GAS LINE LOCATION	RA	07/05/16
5	WATER LINE LOCATION	RA	08/08/16
6	CLUB HOUSE, DOWN SPOUT & SPOT ELEV	RA	09/14/16
7	GAS & WATER LINE LOCATION, GARAGE FF	RA	09/21/16
8	FOUNDER DRAINS	RA	10/26/16
9	ADA ACCESS RFI #120	RA	03/29/17

SPRINGS AT WEST CHESTER

SECTION 33, TOWN 3 RANGE 2
 WEST CHESTER TOWNSHIP
 BUTLER COUNTY, OHIO

Sheet Title
 UTILITY PLAN NORTH WEST

Project No. 14513.00
 Scale 1"=30'
 Sheet No. C121
 File No. 14-513

N:\land project\14513\dwg\14513004-utility-plan-north-west.dwg, C121 UTIL, 4/11/2017 4:36:06 PM, ashpwin, 11