
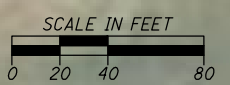


Z:\project\Butler\FairfieldTwp\BUT-FAT-2201BridgewaterLandings\Void Drawings\2022-09-07_TidalSbxExhibit.dwg 18-Oct-22 7:18 AM

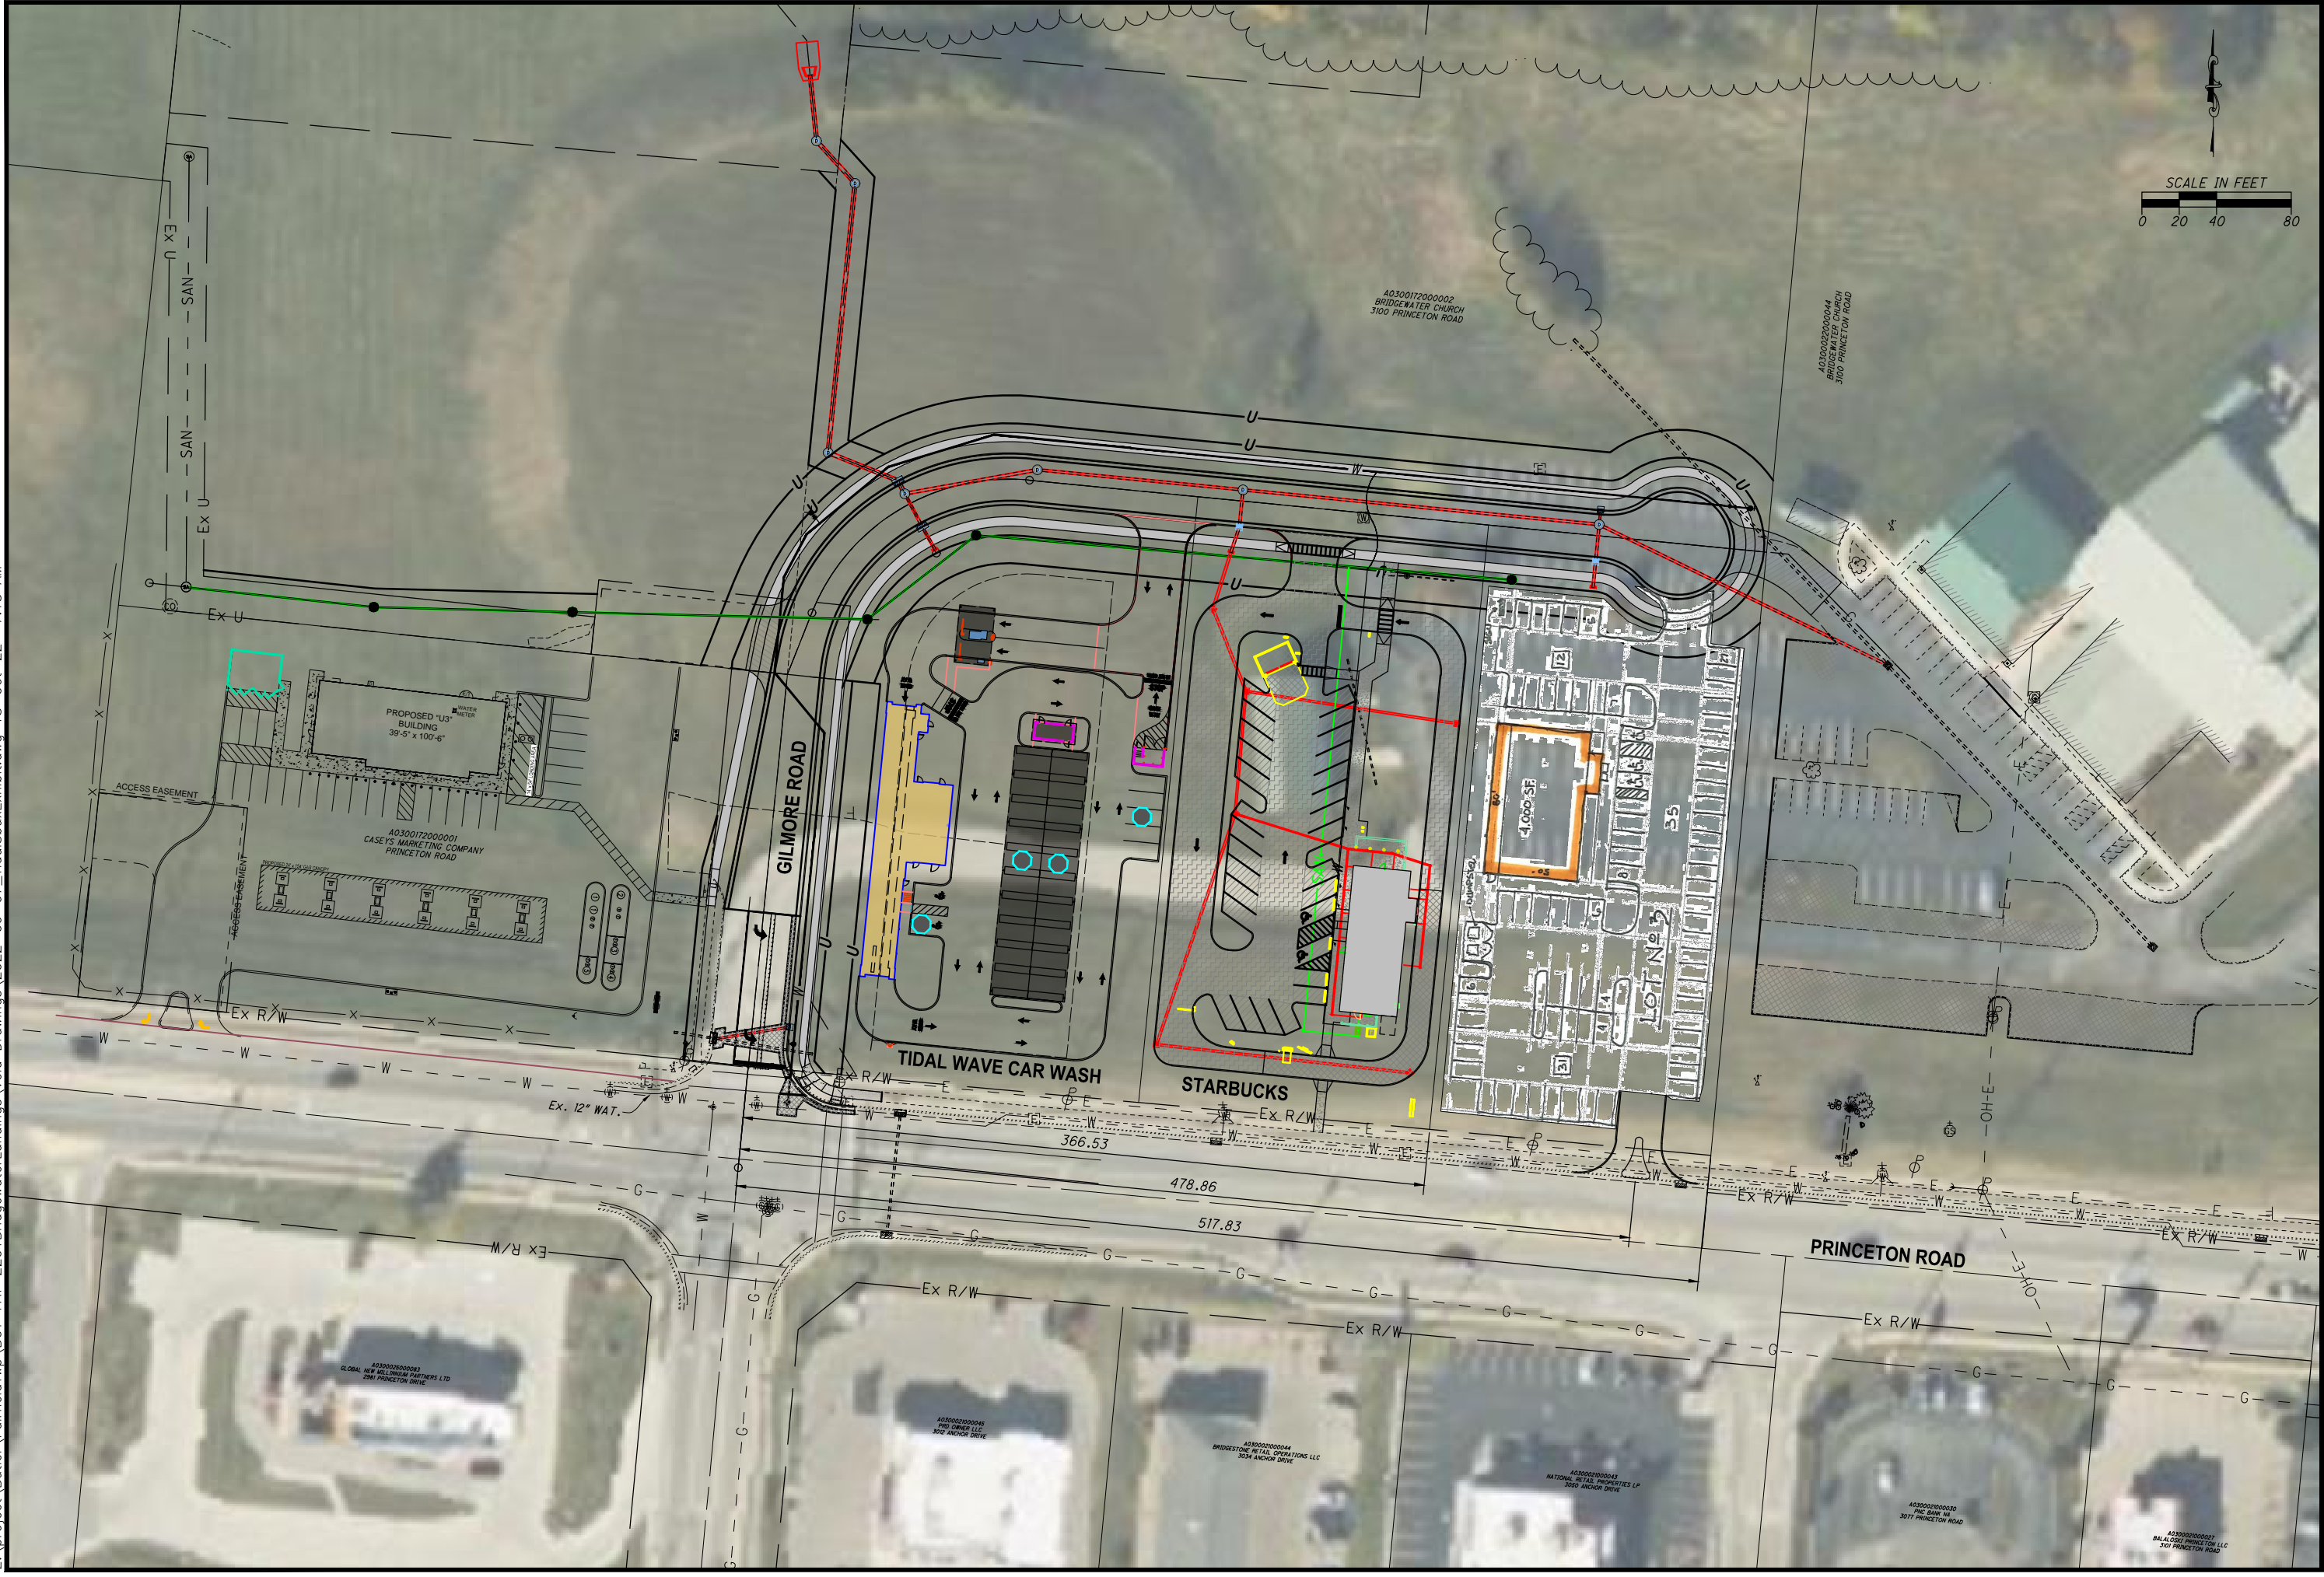

**BRIDGEWATER LANDINGS
FAIRFIELD TOWNSHIP
SITE PLAN EXHIBIT**

REVISIONS:

FILE NAME	EXHIBIT
DRAWN BY	WJW
CHECKED BY	MLS
PROJECT No.	BUT-FAT-2201
DATE	10-12-2022
SHEET NUMBER	1 OF 1