

DATE	04/13
CHECKED	ABC
DRAWN BY	ABC
REVISIONS	


PHASE 1: HEAVY ASSISTED LIVING
 PARTIAL SITE PLAN
 CHESTERWOOD VILLAGE
 HILLDALE COMMUNITIES
 WEST CHESTER, OHIO



PROGRESS ONLY
 FOUNDATIONS

RECEIVED
 SEP 02 2005
 BY:

APPROVED
 WEST CHESTER TOWNSHIP
 DEPT. OF PLANNING & ZONING
 DATE: 8/15/05
 INT: [Signature]

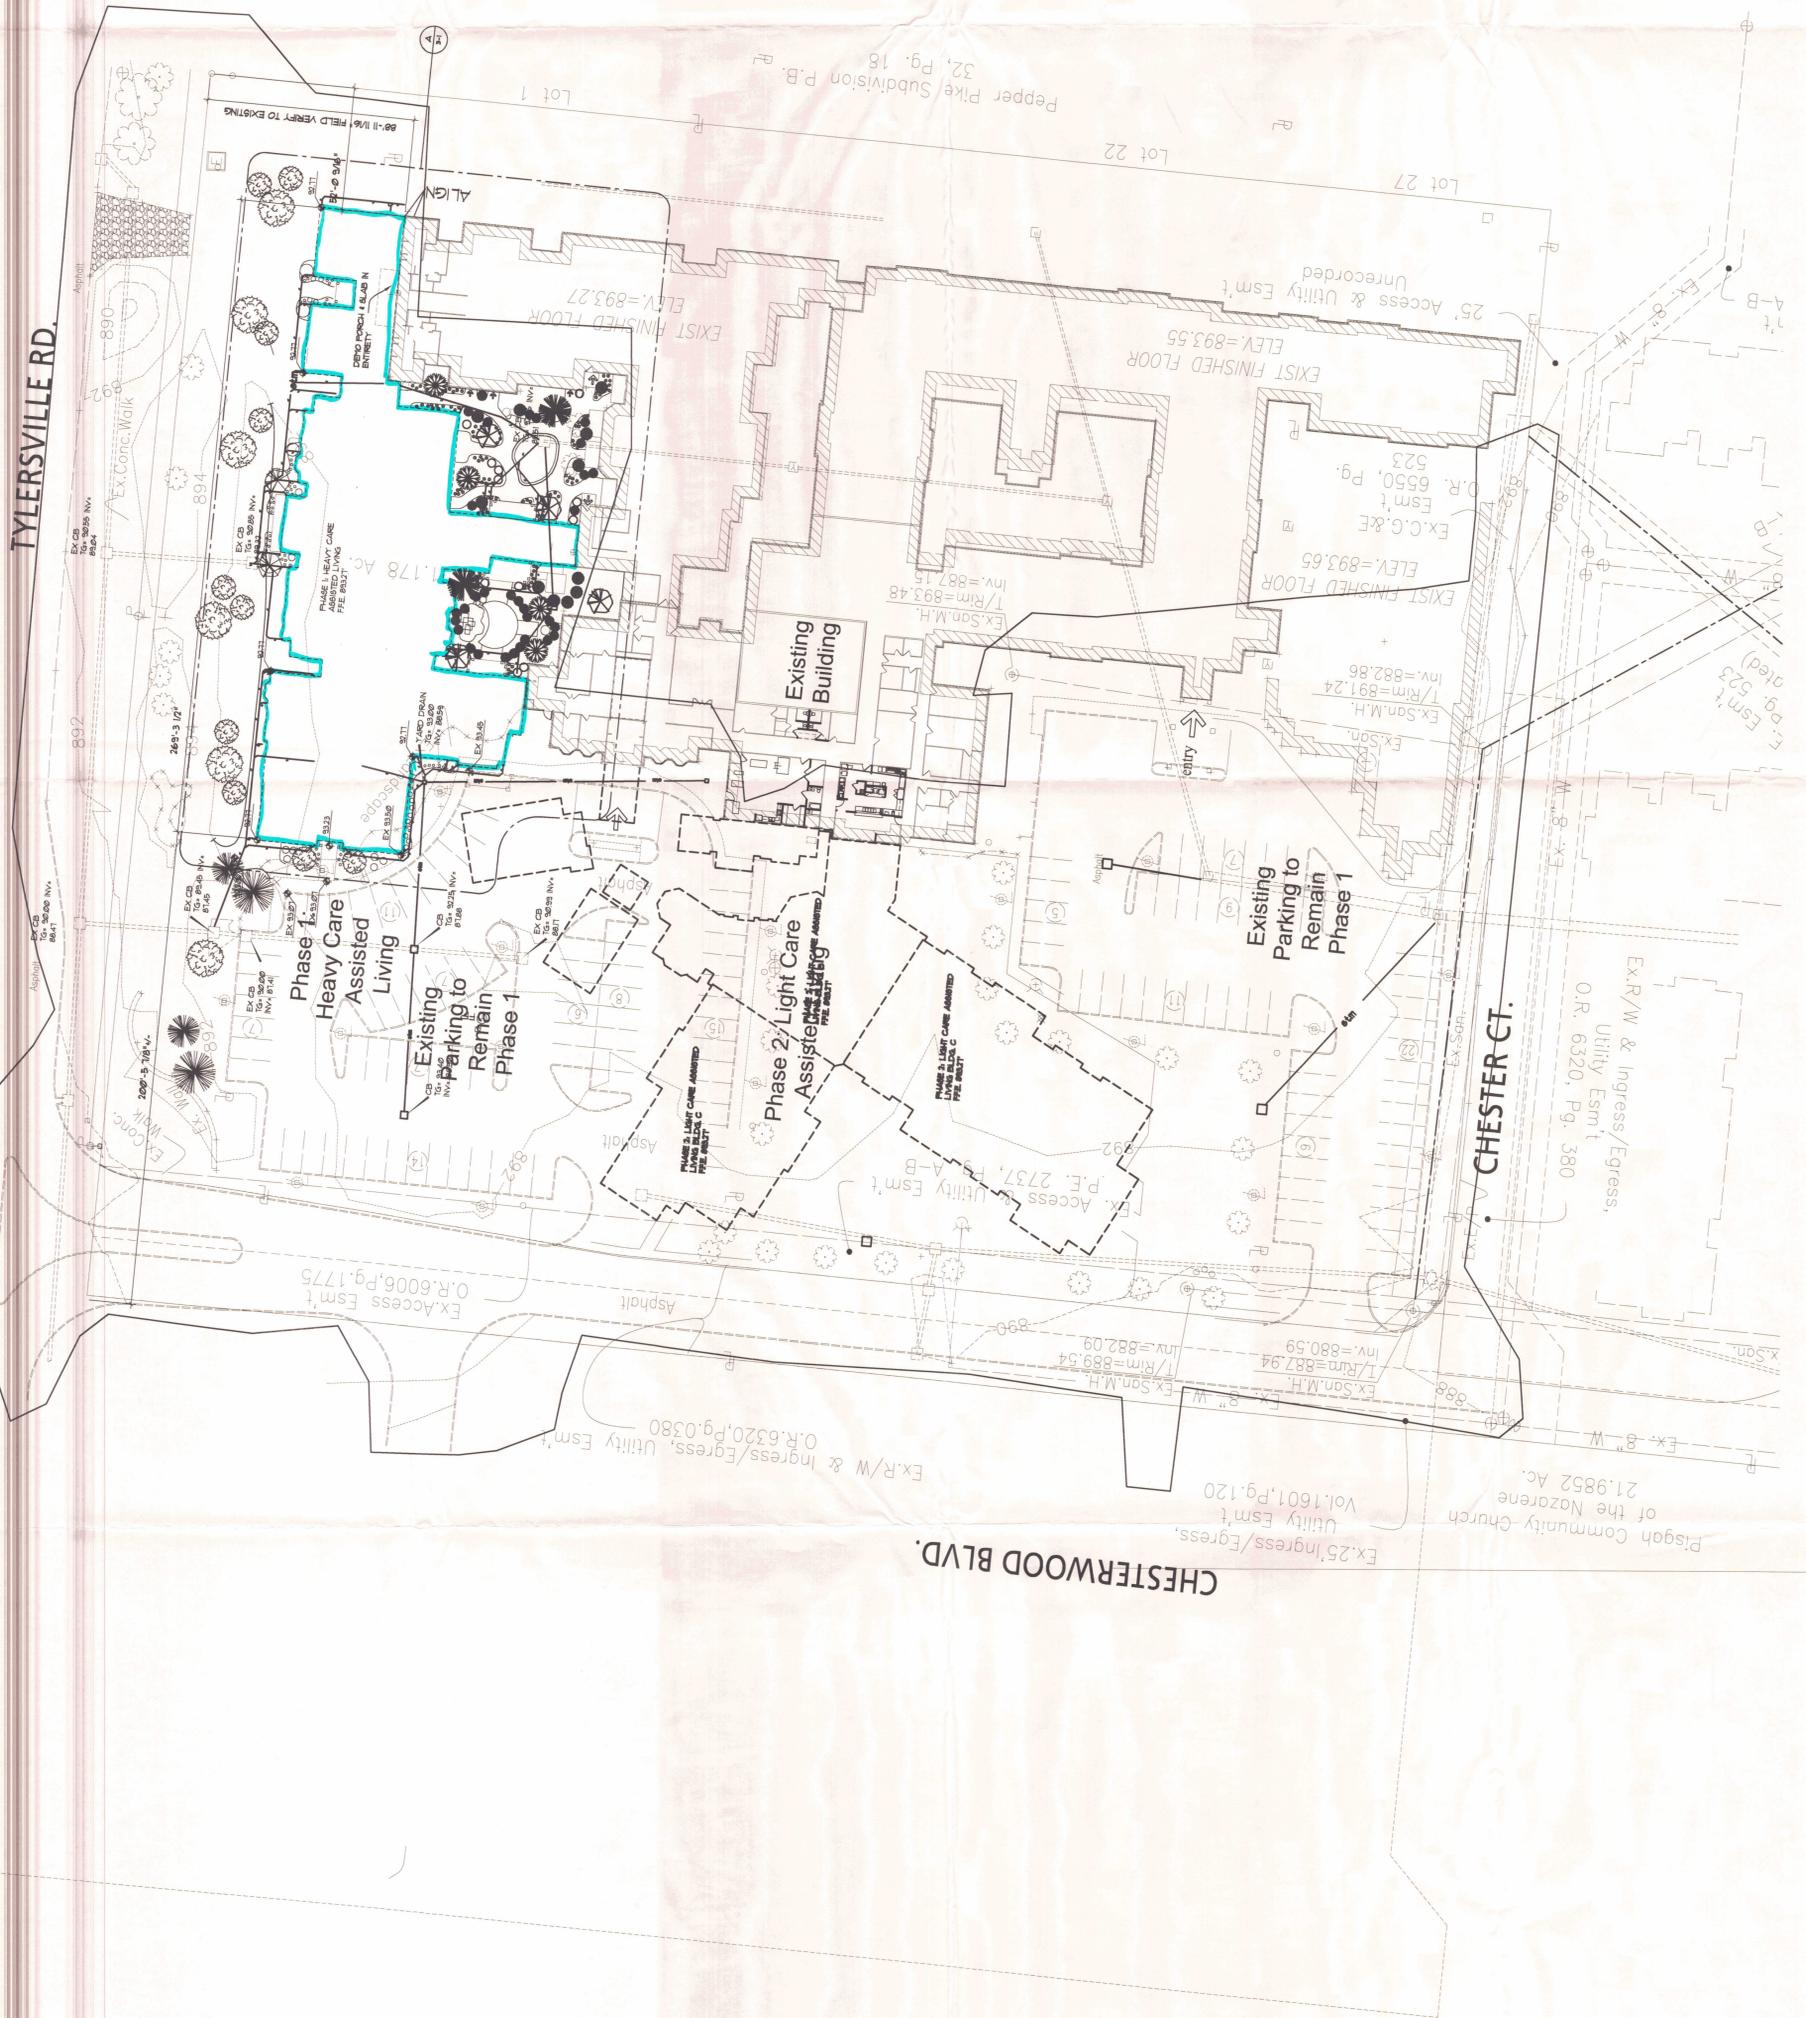

SCALE: 1" = 50'-0"
 PARTIAL SITE PLAN