

GEORGE J. KONTOGIANNIS & ASSOCIATES
PLANNERS

COLUMBUS, OHIO

ARCHITECTS

4000 S. FIFTH ST.

TYERSVILLE ROAD
BUTLER COUNTY, UNION TWP., OHIO




LANDSCAPE PLAN & DETAILS

PROJECT:
TYERSVILLE ROAD
BUTLER COUNTY, UNION TWP., OHIO


SCALE: 1/8" = 1'-0"

2

PLANT LIST		
SYMBOL	PLANT NAME	SIZE
BS	BLUE SPRUCE	5'-7'
PS	PURPLE SANDCHERRY	3'-0"
WP	EASTERN WHITE PINE	5'-6"
SC	SNOWDRIFT CRAB	1 1/2"-2"
RC	RED JEWEL CRAB	1 1/2"-2"
GA	MARSHALL'S SEEDLESS GREEN ASH	2-2 1/2"
NM	NORWAY MAPLE	2-2 1/2"
BP	BRADFORD PEAR	2-2 1/2"
AP	AUSTRIAN PINE	5'-7"
PO	PIN OAK	2-2 1/2"
SL	SKYLINE LOCUST	2-2 1/2"

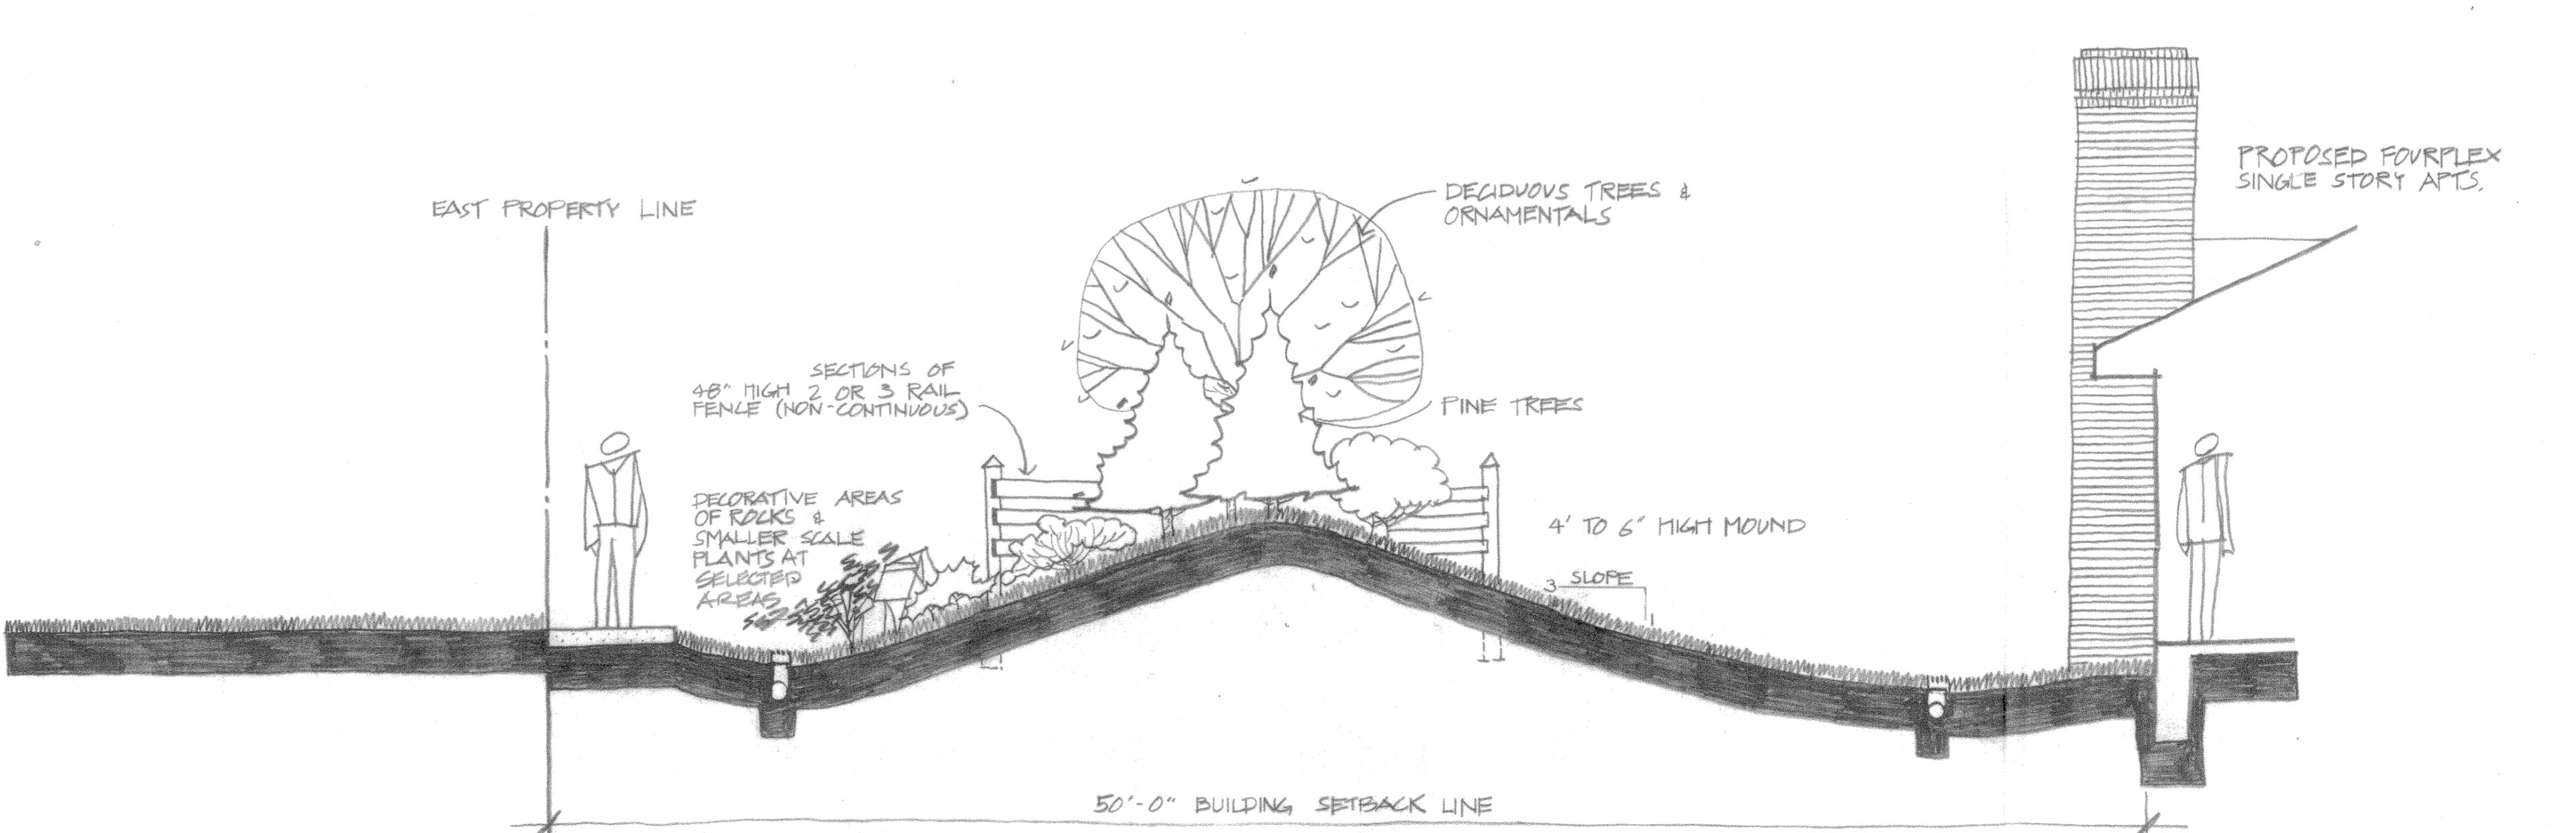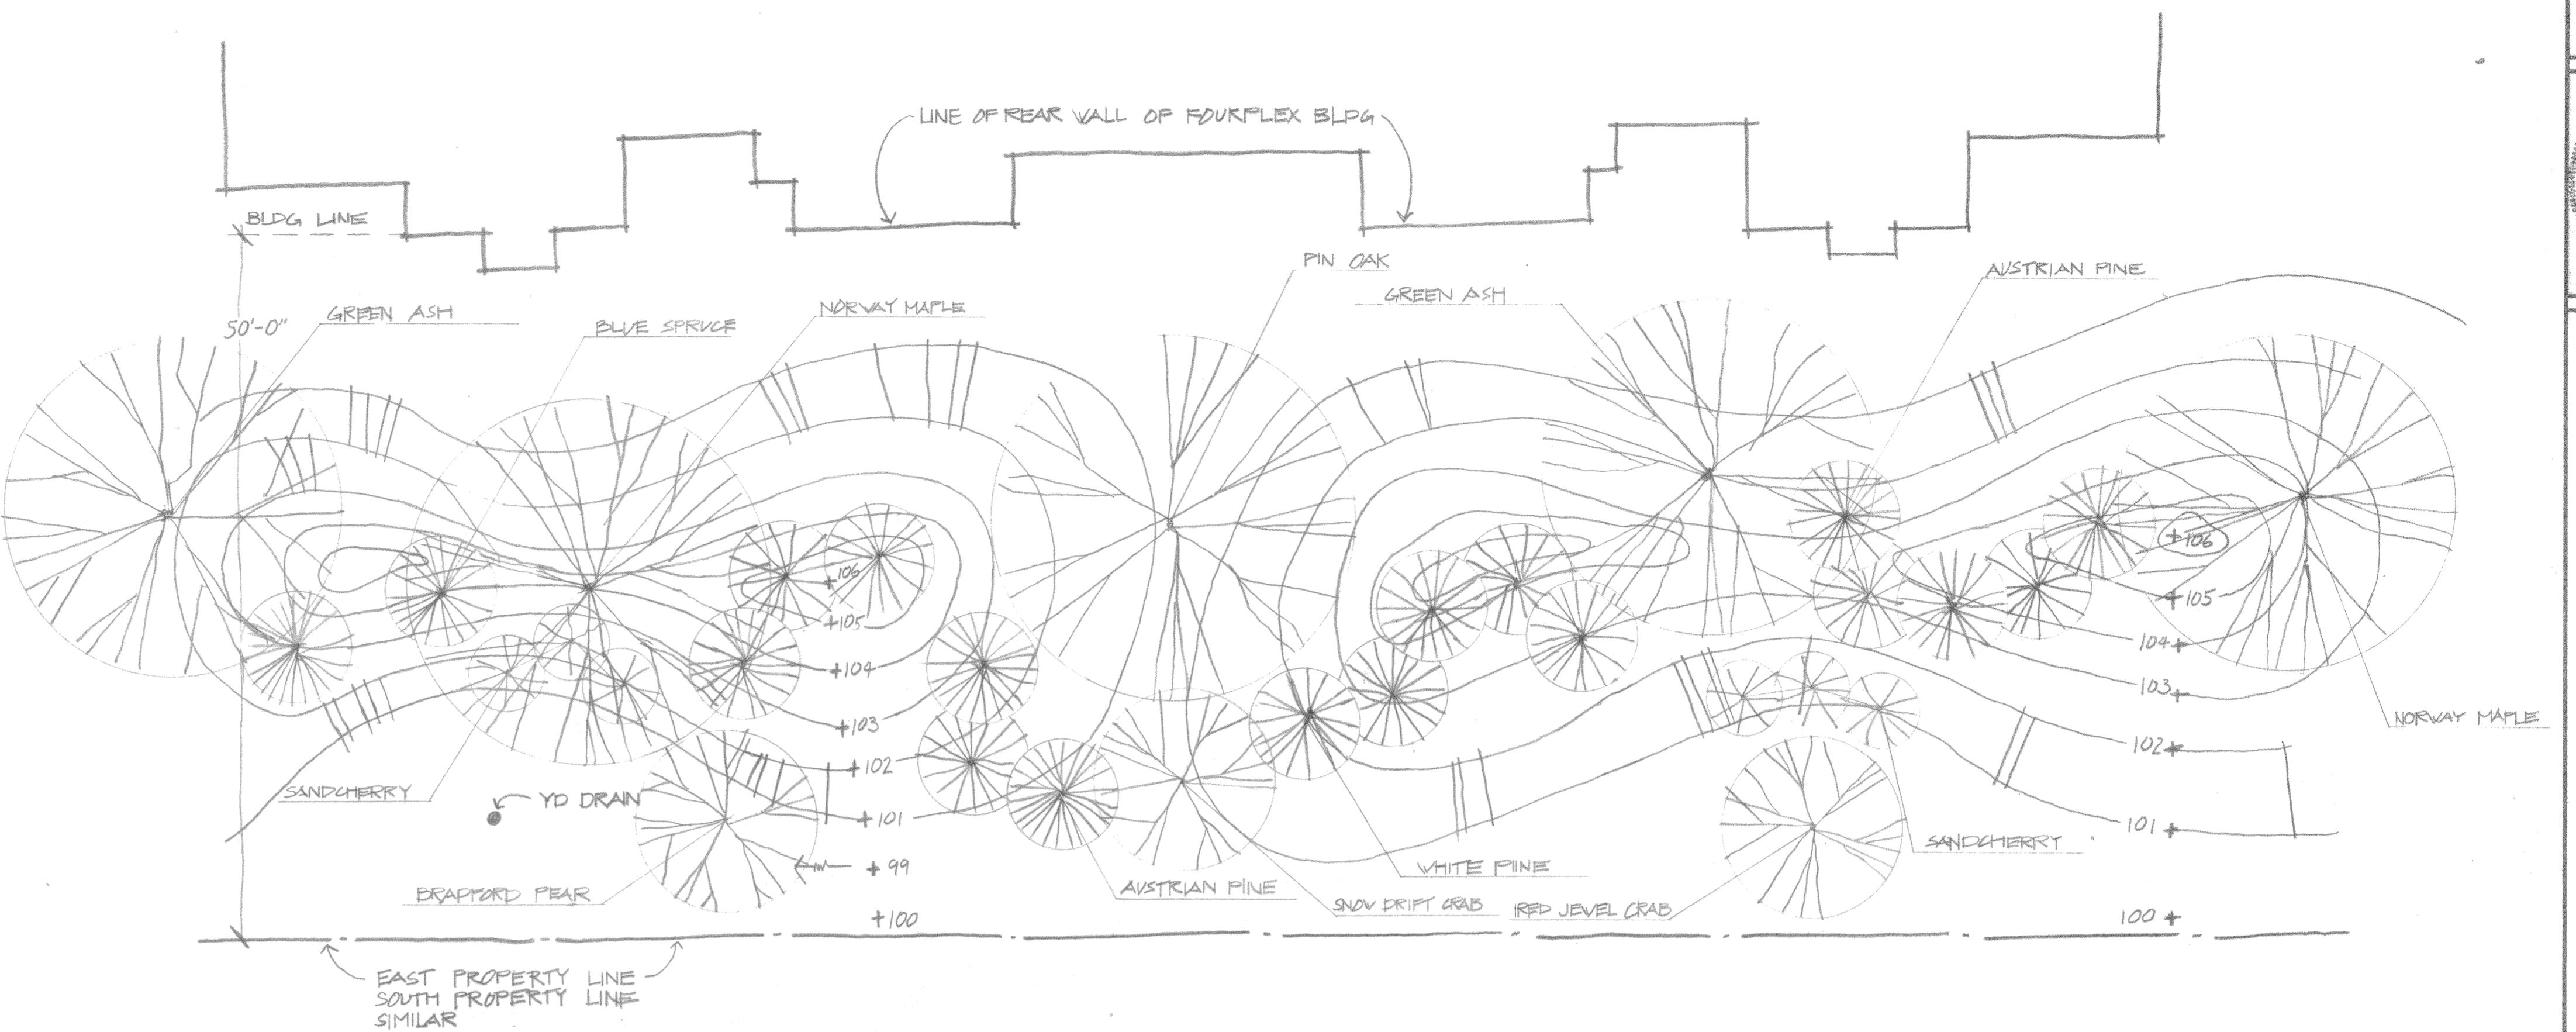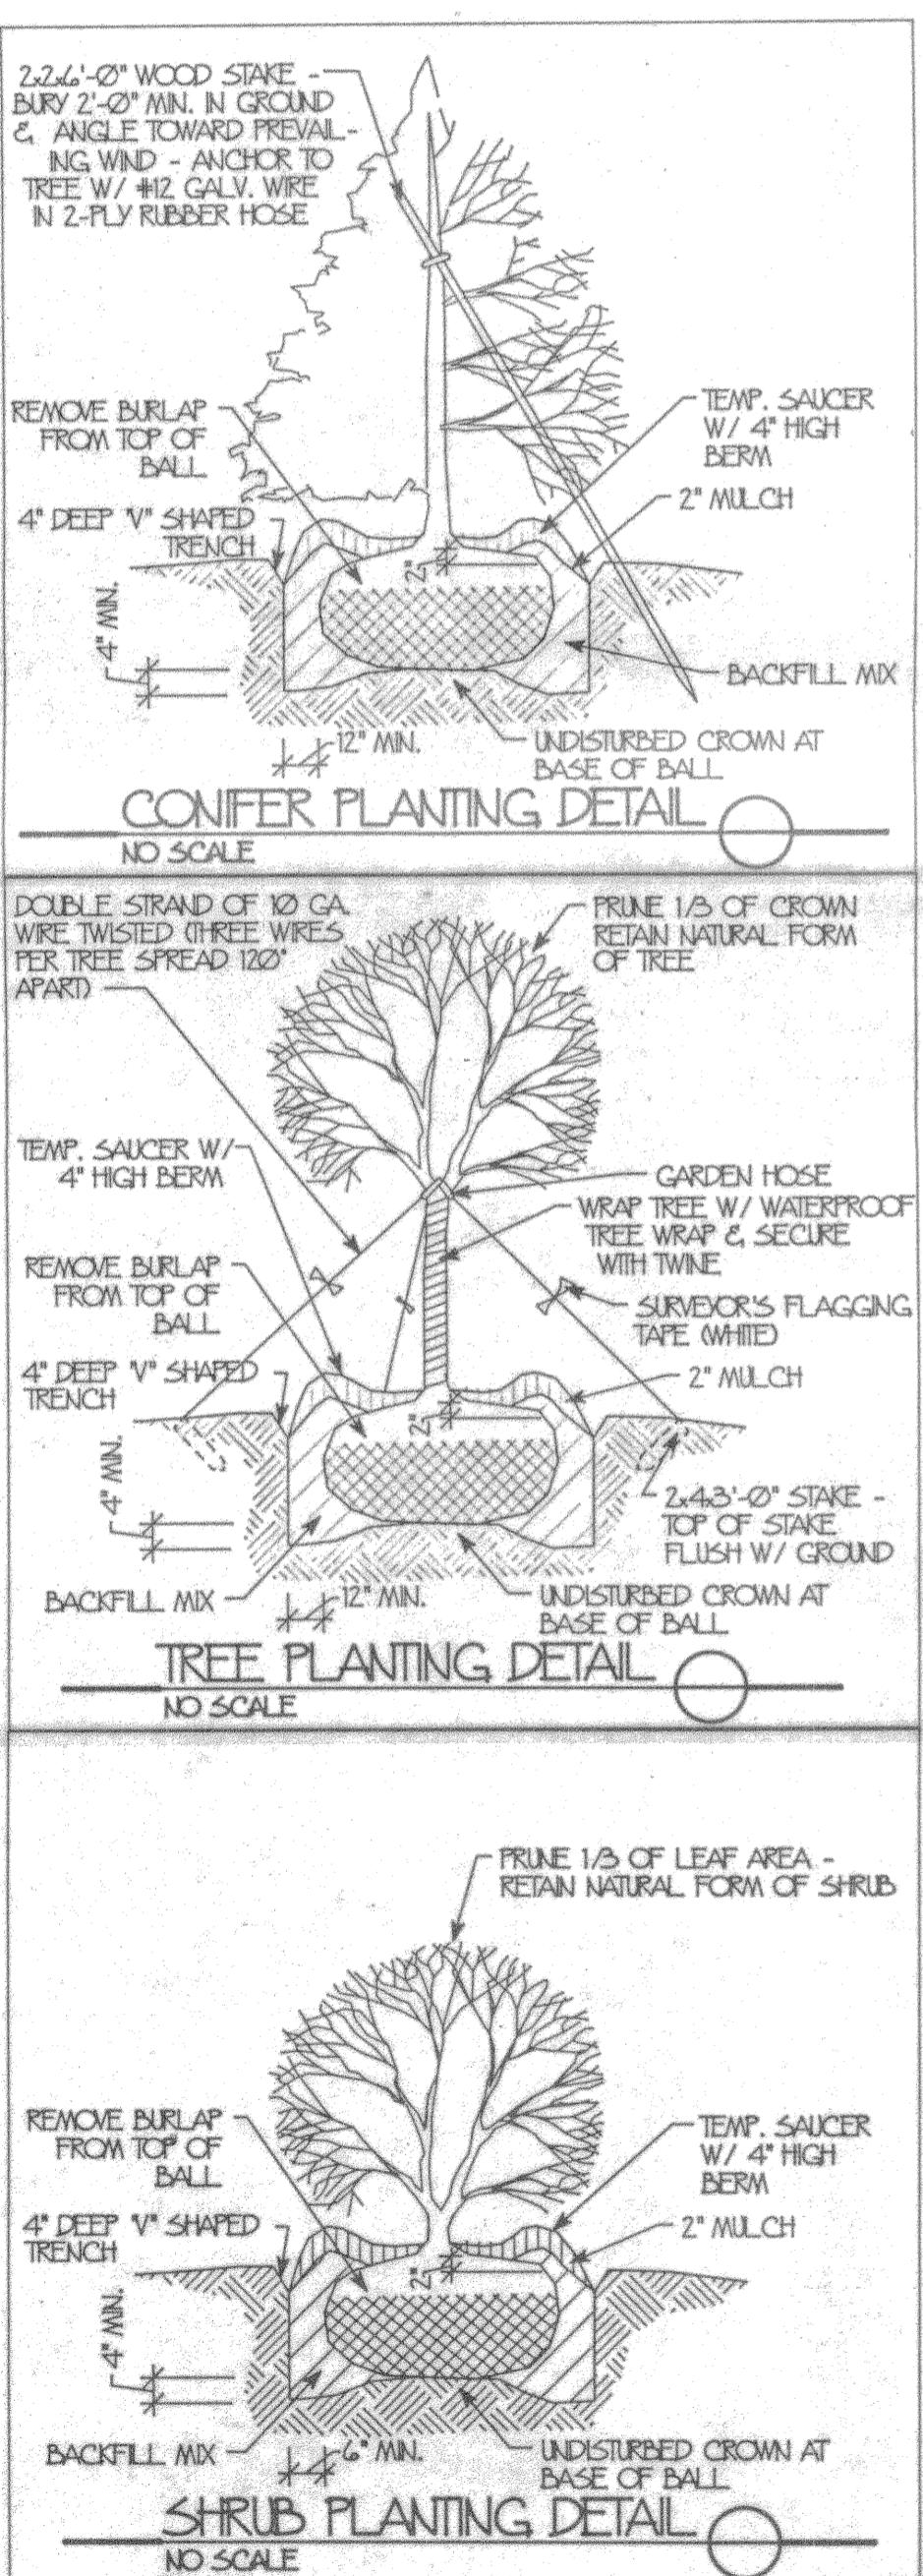

©2001
DATE: 0-30-96
REvised:
COPyRIGHT © 1996 BY
GEORGE J. KONTOGIANNIS
& ASSOCIATES

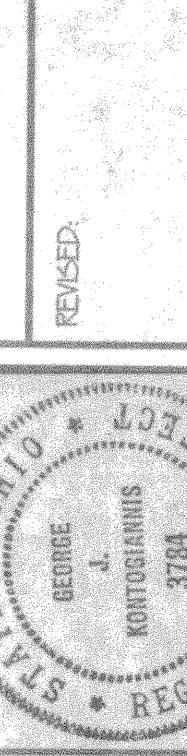


GEORGE J. KONTOGIANNIS & ASSOCIATES
ARCHITECTS
&
PLANNERS

COLUMBUS, OHIO

4000 S. FIFTH ST.

PROJECT: TILERSVILLE ROAD
BUTLER COUNTY, UNION TWP., OHIO

FLOOR PLAN

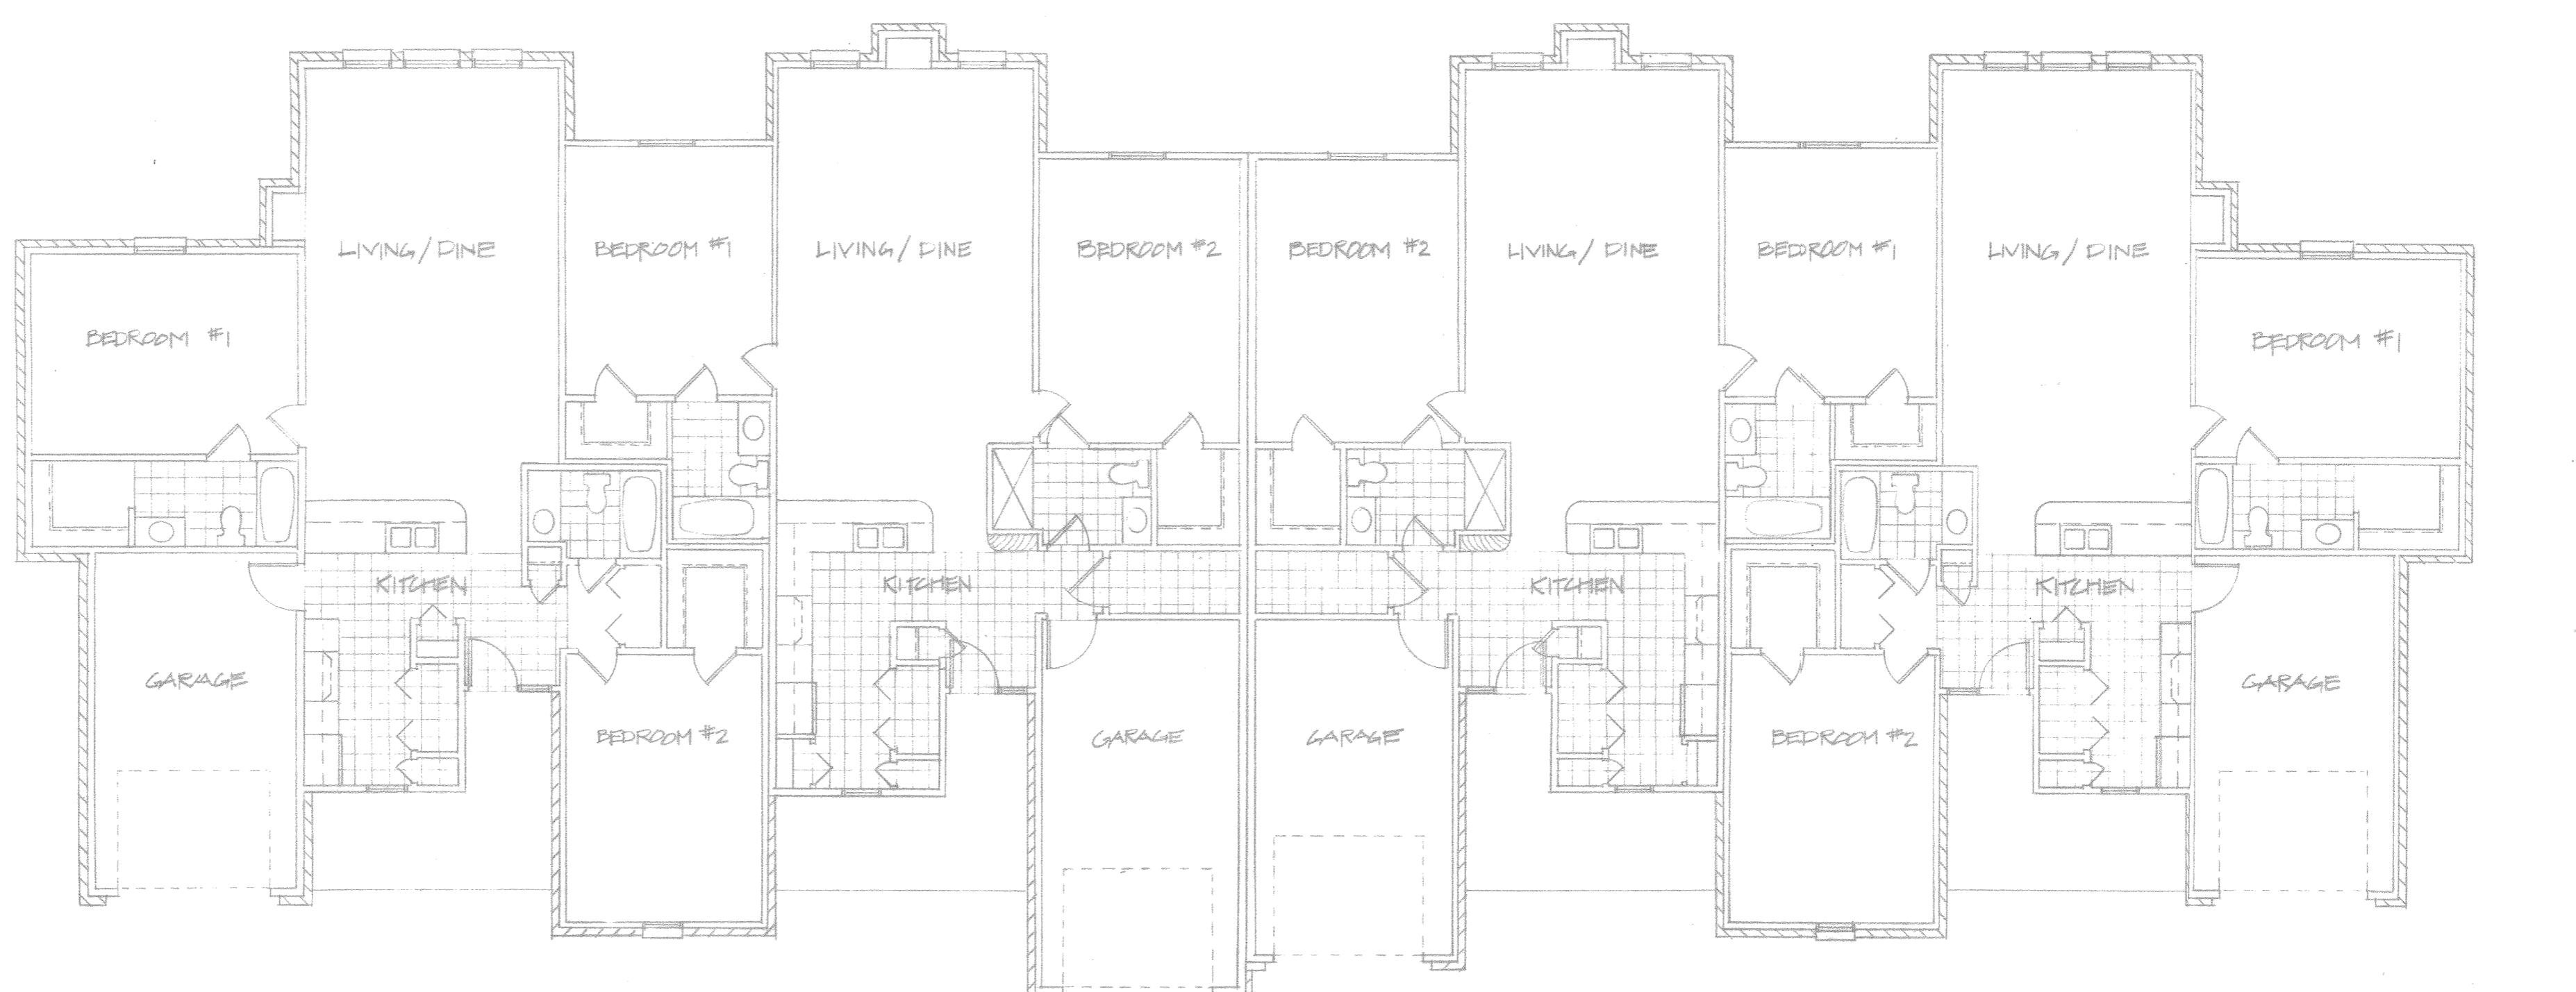

FLOOR PLAN
SCALE: 1/8" = 1'-0"

029-96

GEORGE J. KONTOGIANNIS & ASSOCIATES
ARCHITECTS
&
PLANNERS


COLUMBUS, OHIO

4000 S. FIFTH ST.

TYERSVILLE ROAD
BUTLER COUNTY, UNION TWP., OHIO

M.E. EXTERIOR ELEVATIONS

PROJECT: TYERSVILLE ROAD
M.E. 4

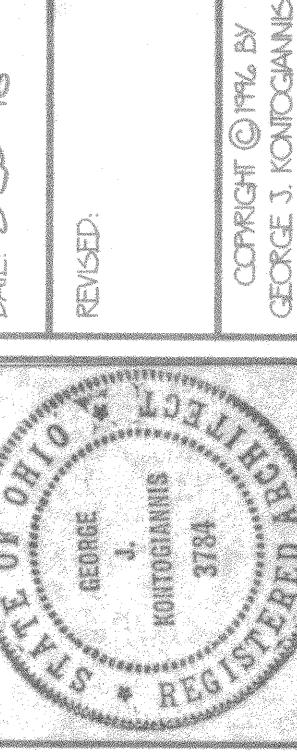

DATE: 3/30/96

REVISED:

COPYRIGHT © 1996 BY
GEORGE J. KONTOGIANNIS
& ASSOCIATES

