


NEW MIAMI

2

SEE PAGE 1

SCALE 1" = 100'

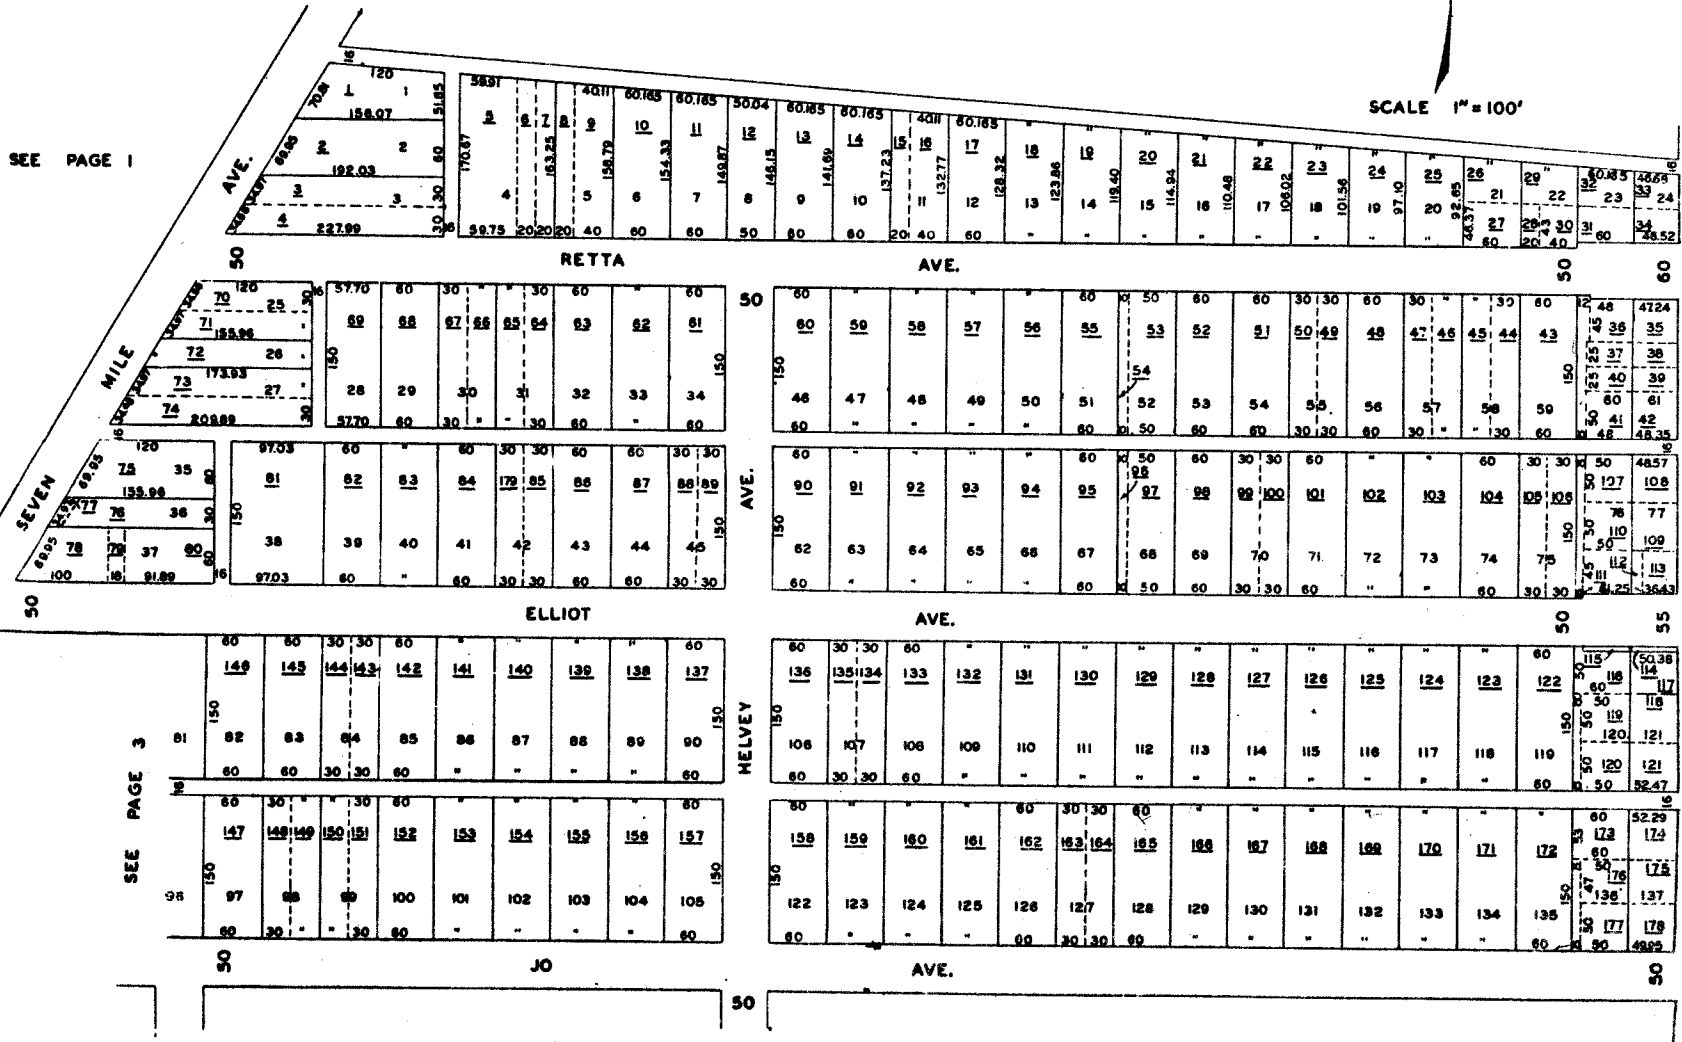

SEE PAGE 3

SEE

PAGE

4

SEE PAGE 1