

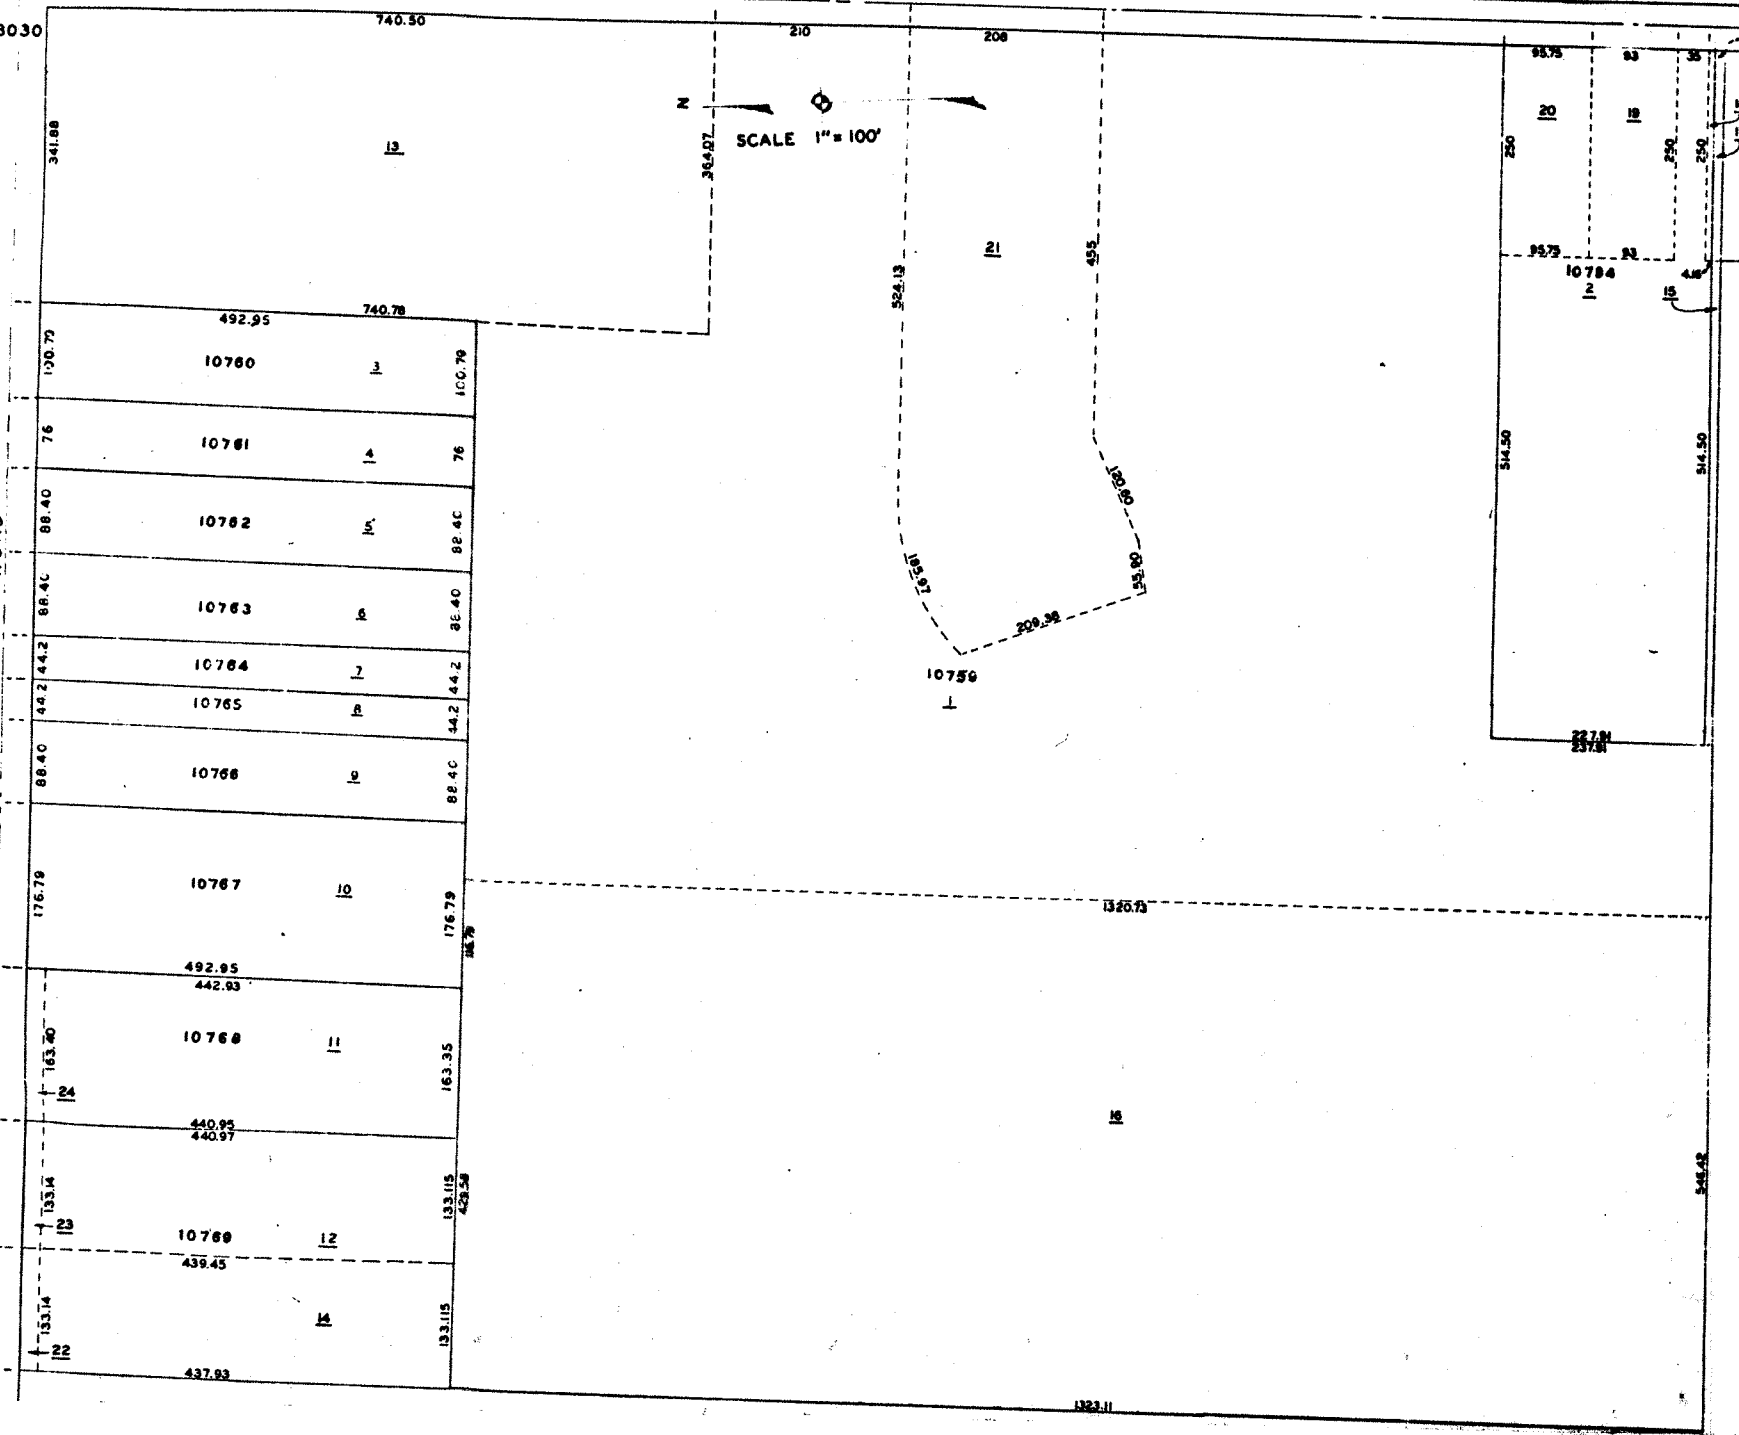


30.30

MANCHESTER ROAD

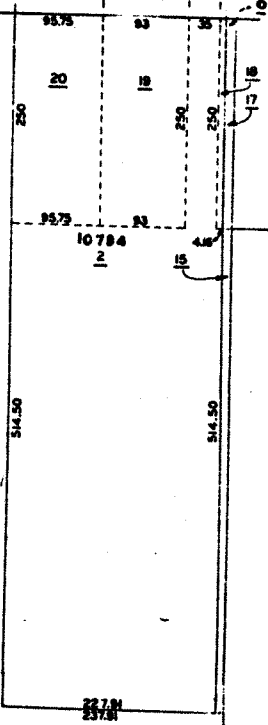

SCALE 1" = 100'

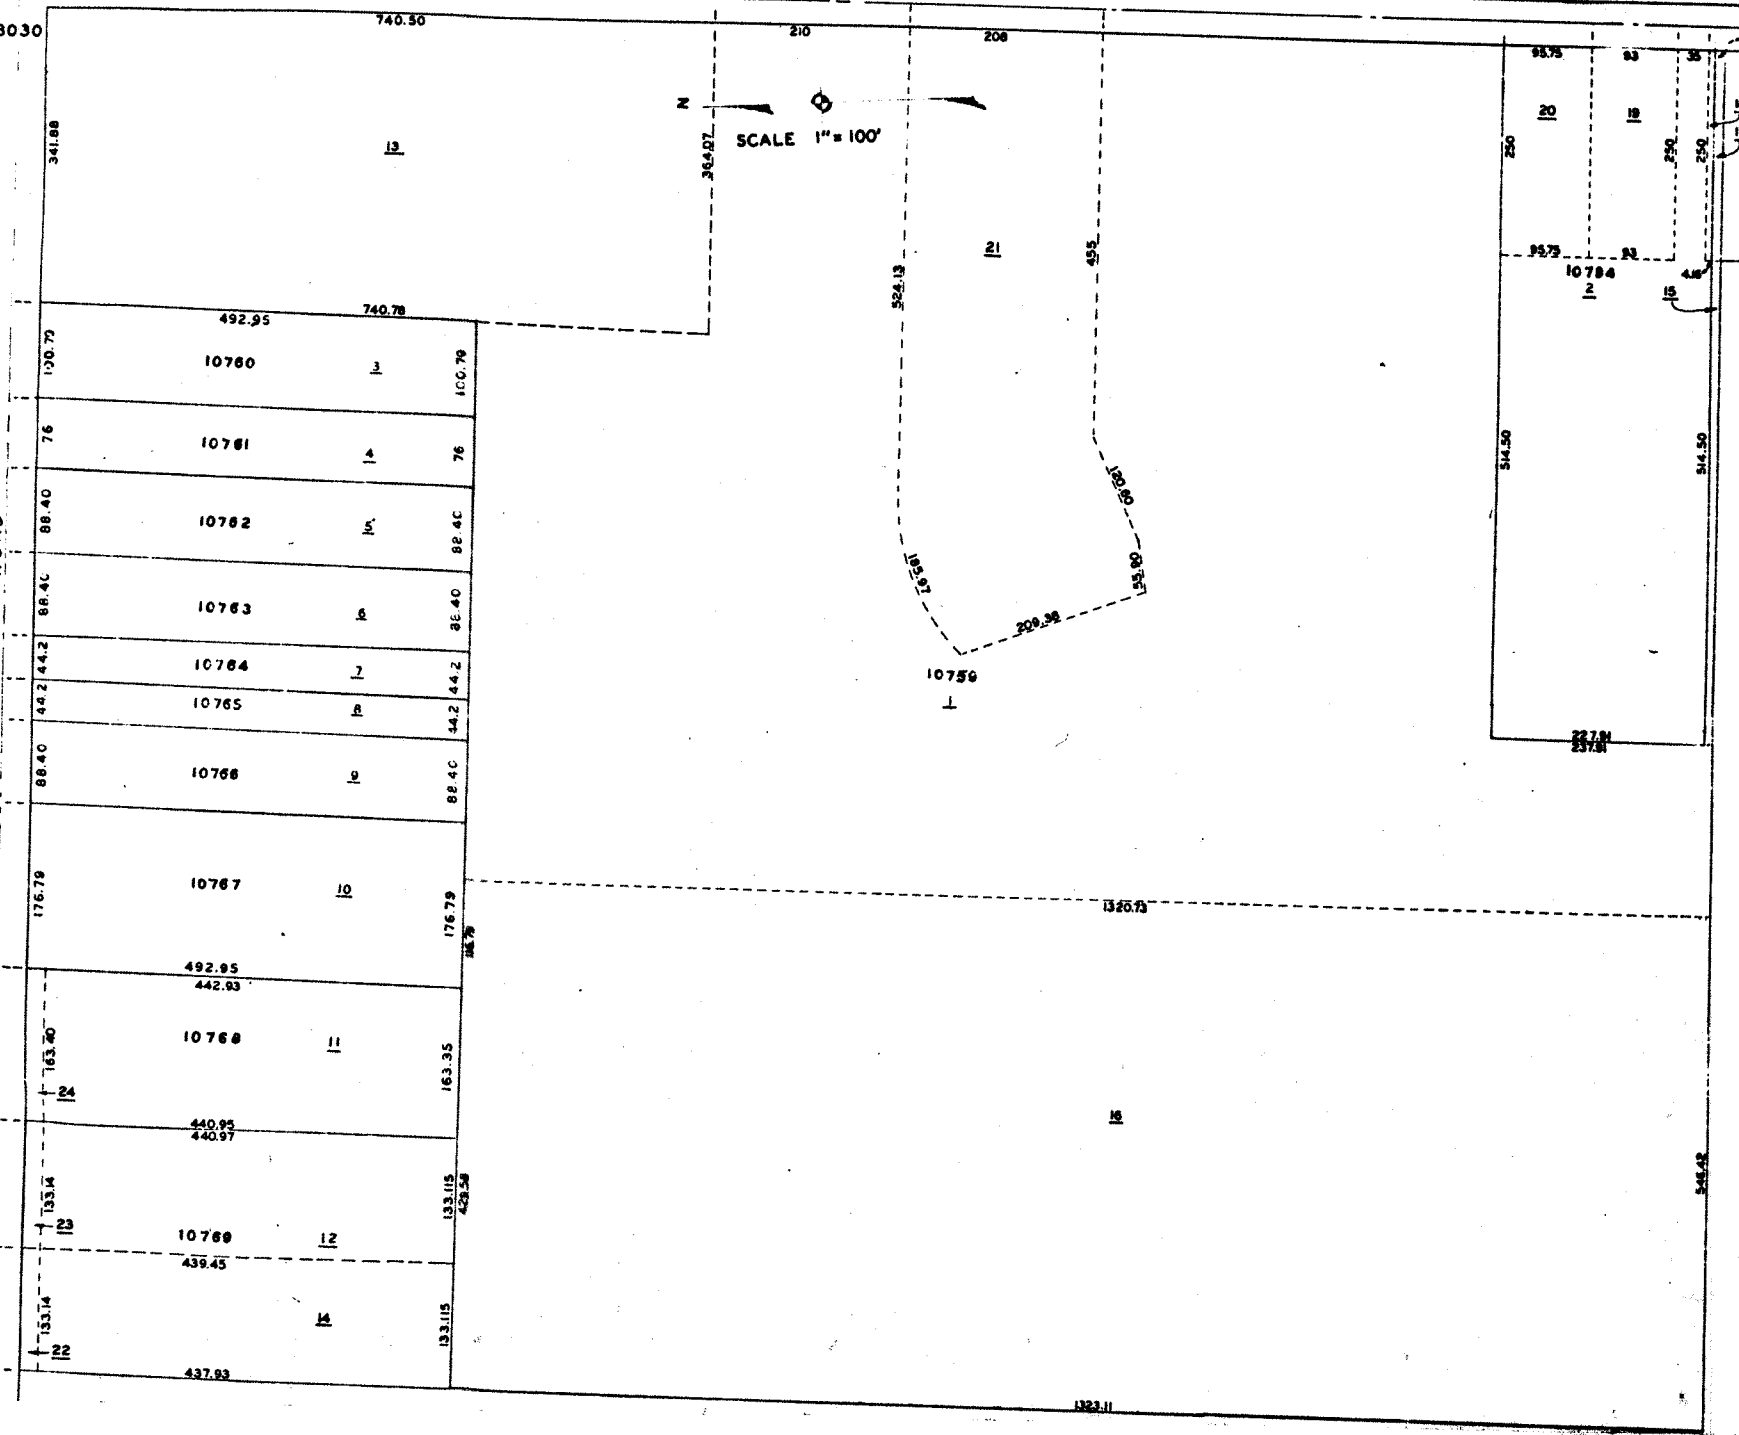

1323.11