

# HAMILTON



## FIRST WARD S.S.

SEE PAGE 145

SEE PAGE 144

NEW LONDON

ROAD

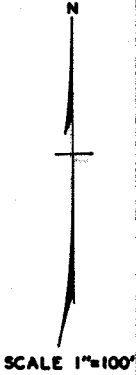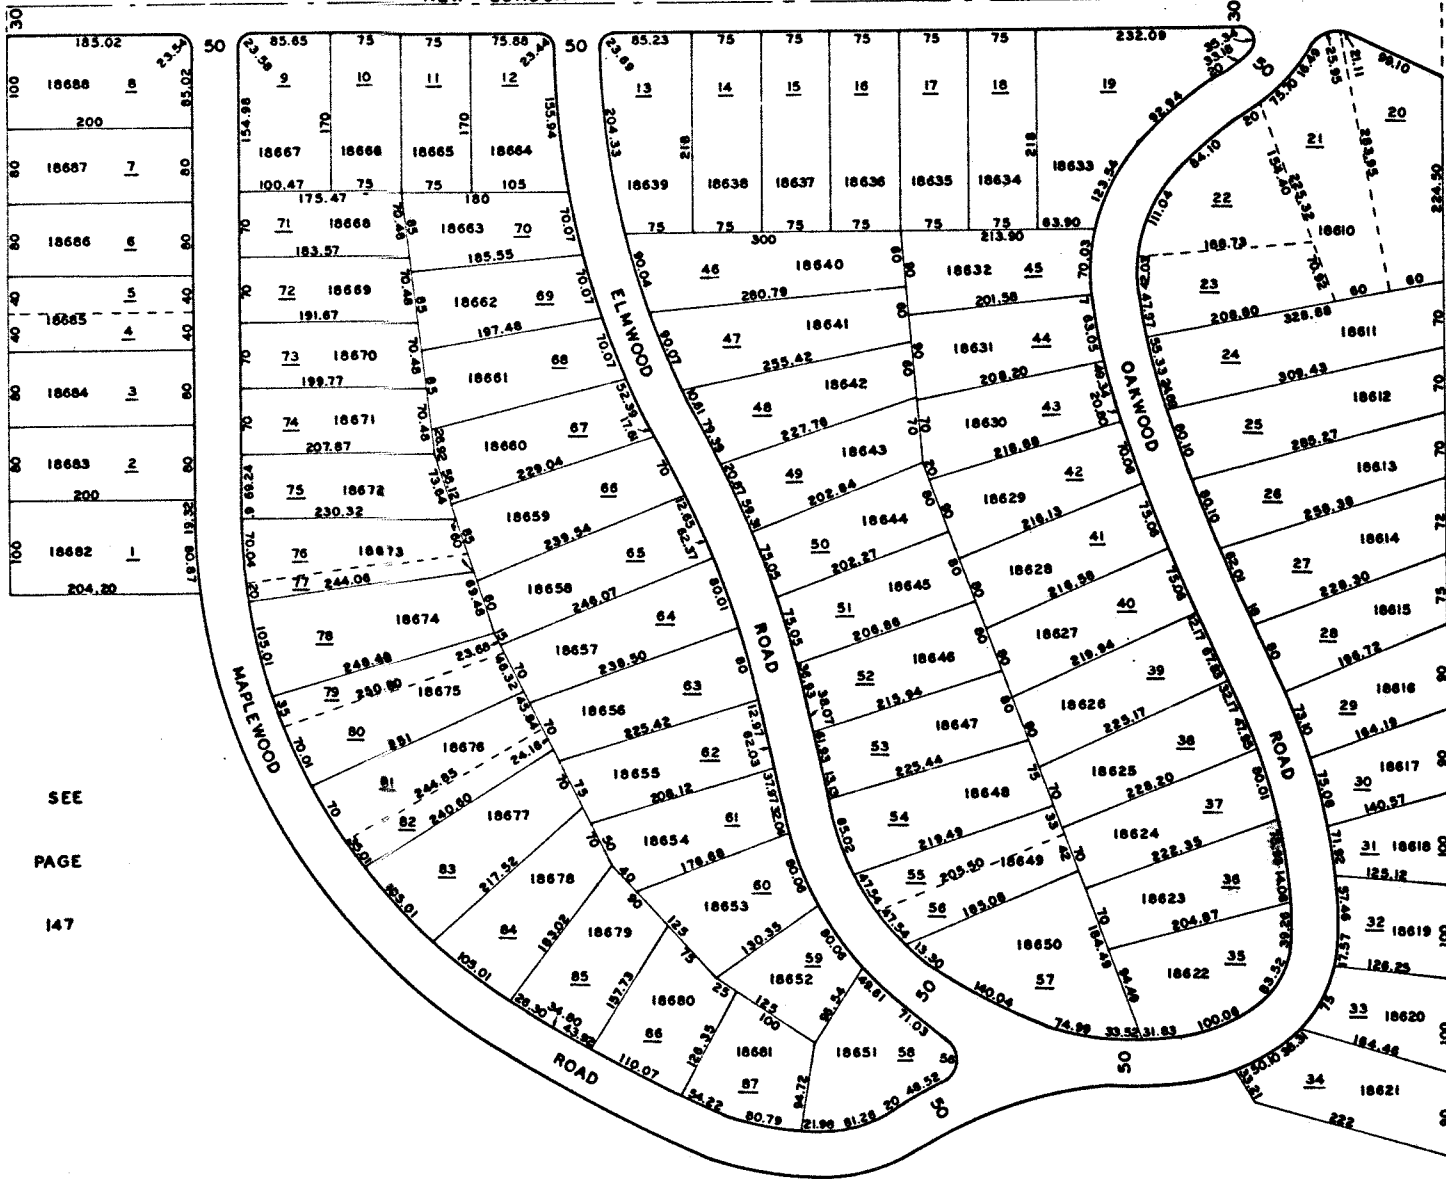

SCALE 1"=100'

SEE PAGE 141

SEE PAGE 147