


NEW MIAMI

4

SEE PAGE 2

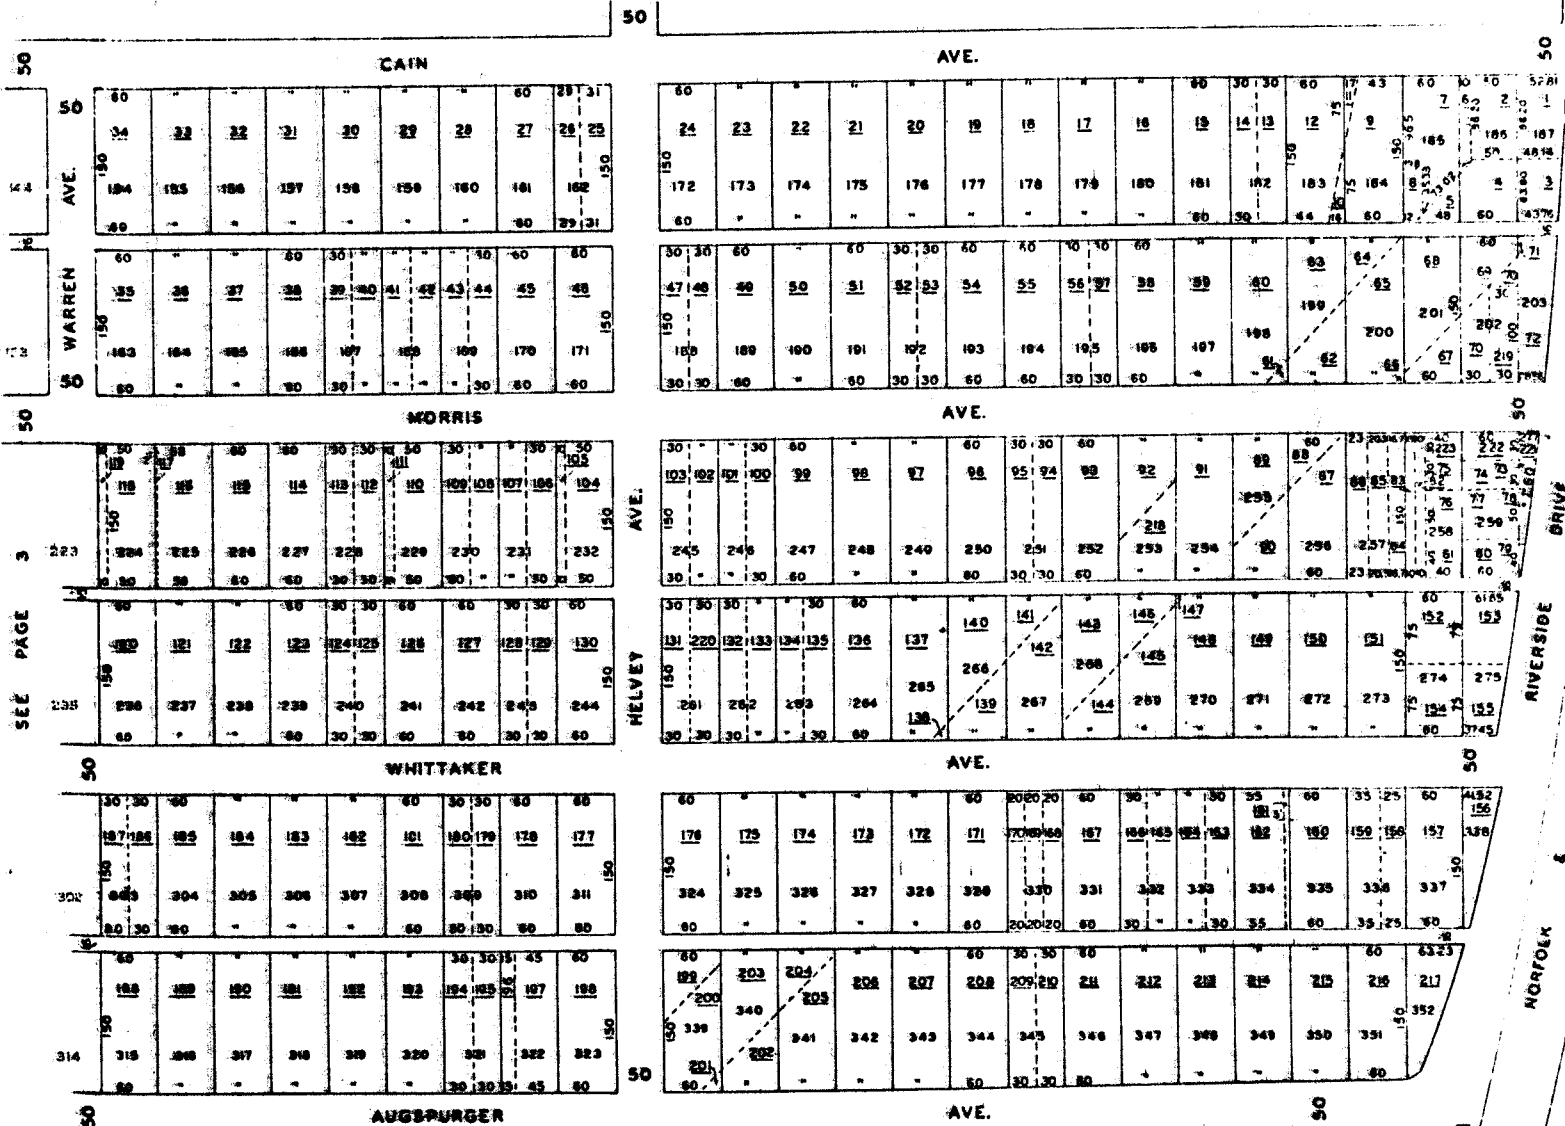

SCALE 1"=100'

SEE PAGE 1

SEE PAGE 3

SEE PAGE 3