


MIDDLE TOWN FIRST WARD

SECTION
LINE


PT. 13.1365 A.
92111.62.73

SEE PAGE 36

SEE PAGE 37

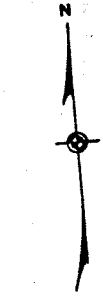

SCALE 1" = 100'

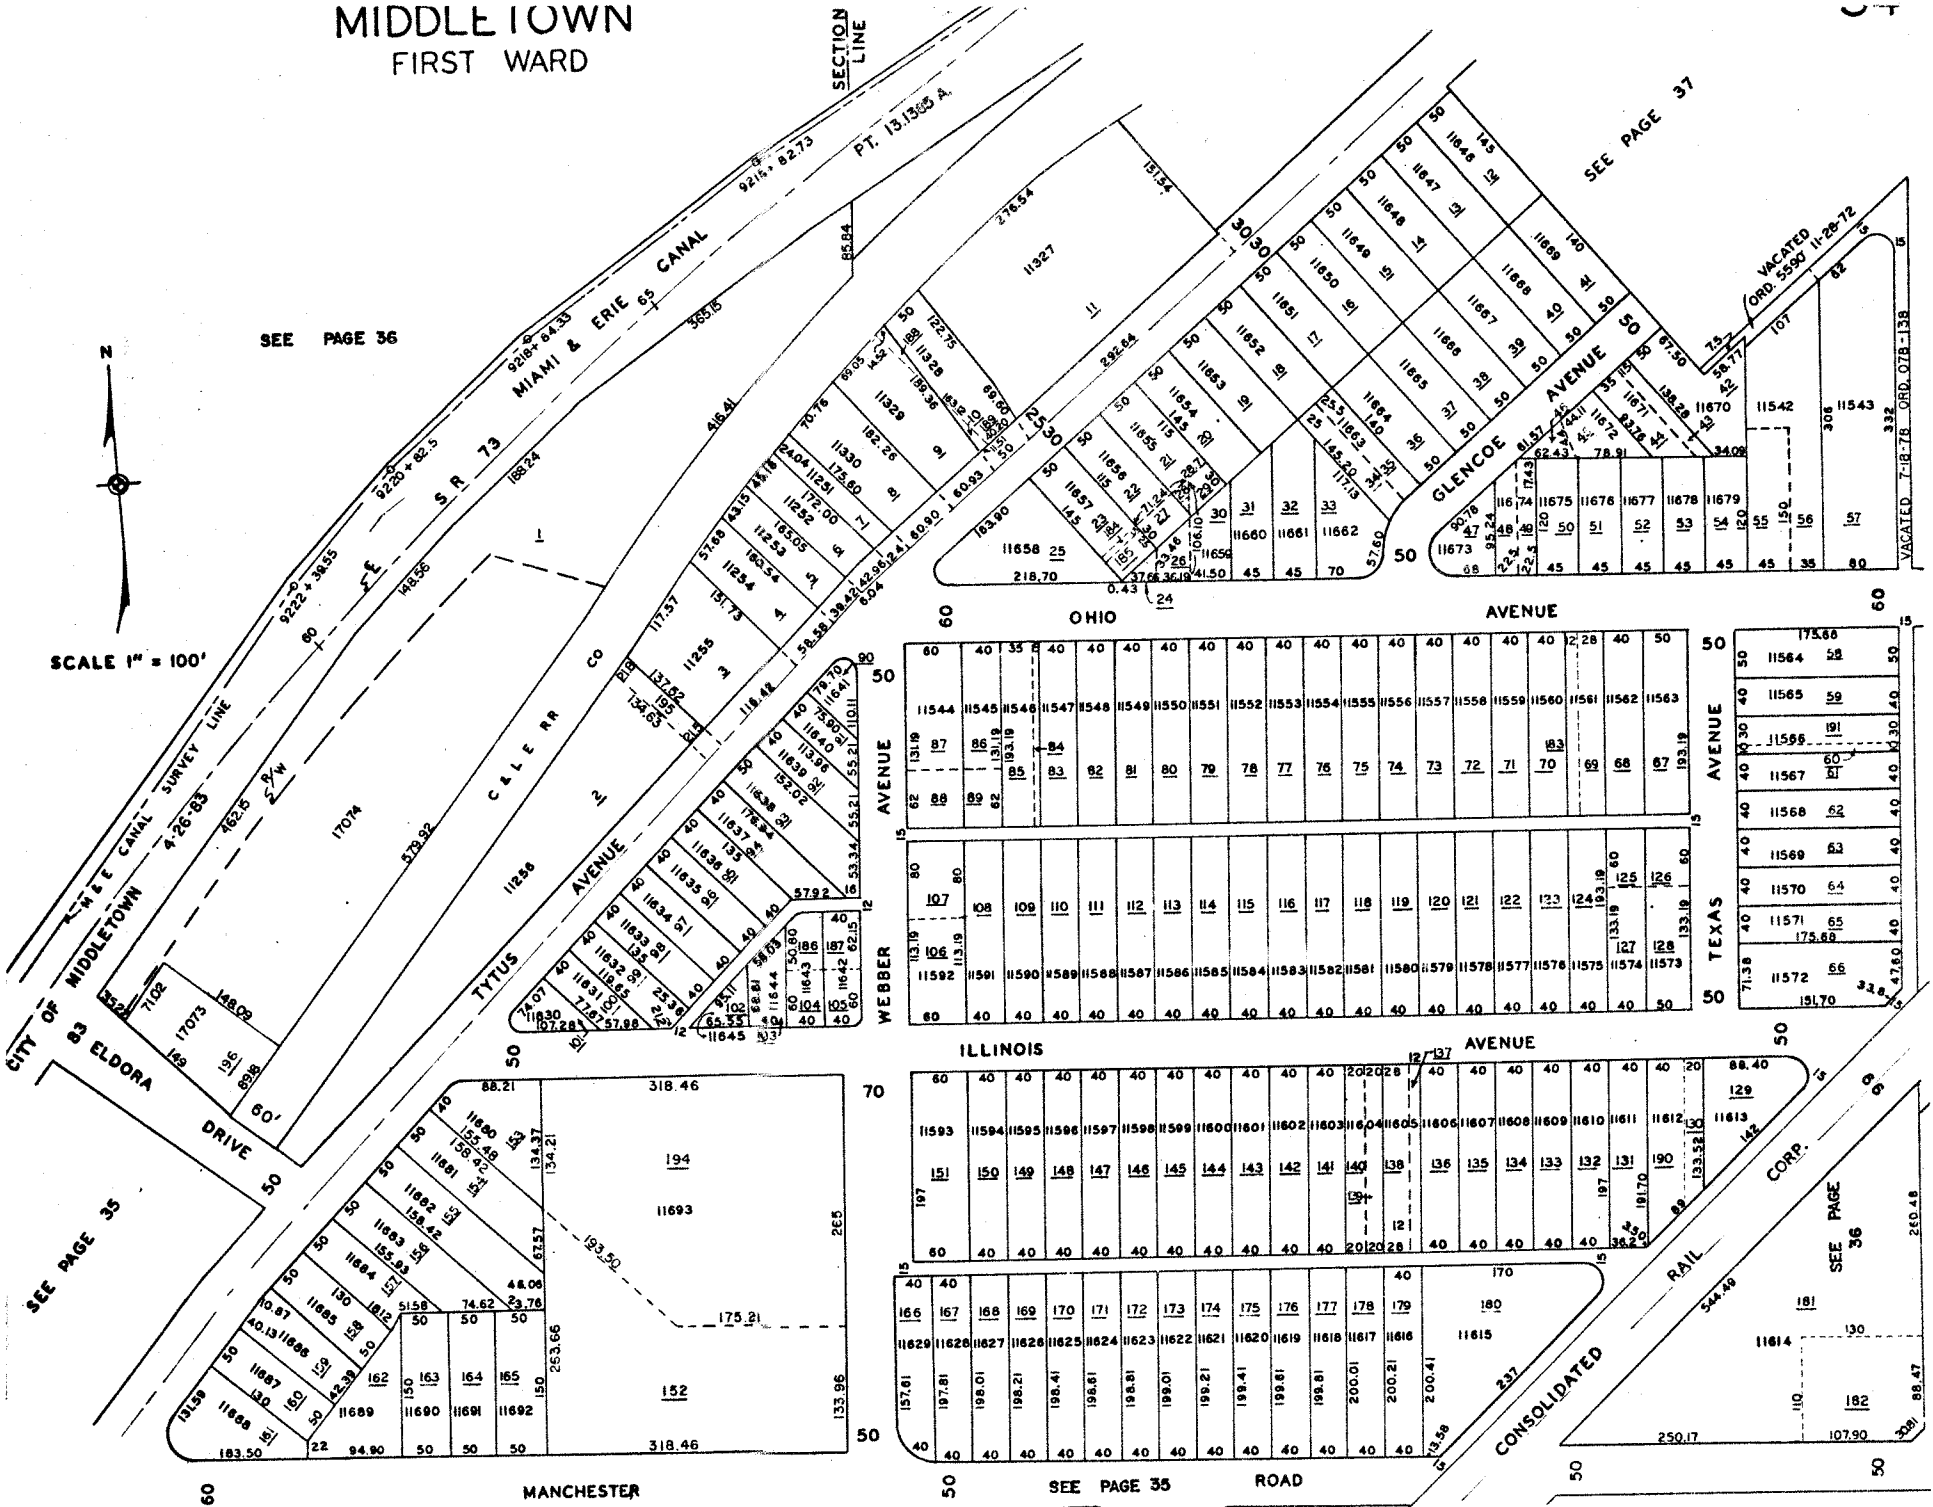

SEE PAGE 35

SEE PAGE 36

SEE PAGE 35

ROAD

CONSOLIDATED
RAIL

CORP.