

SEE PAGE 71

MANCHESTER ROAD


MARSHALL

ROAD

QUAIL RUN

CEDARWOOD COURT

SCALE 1"=100'

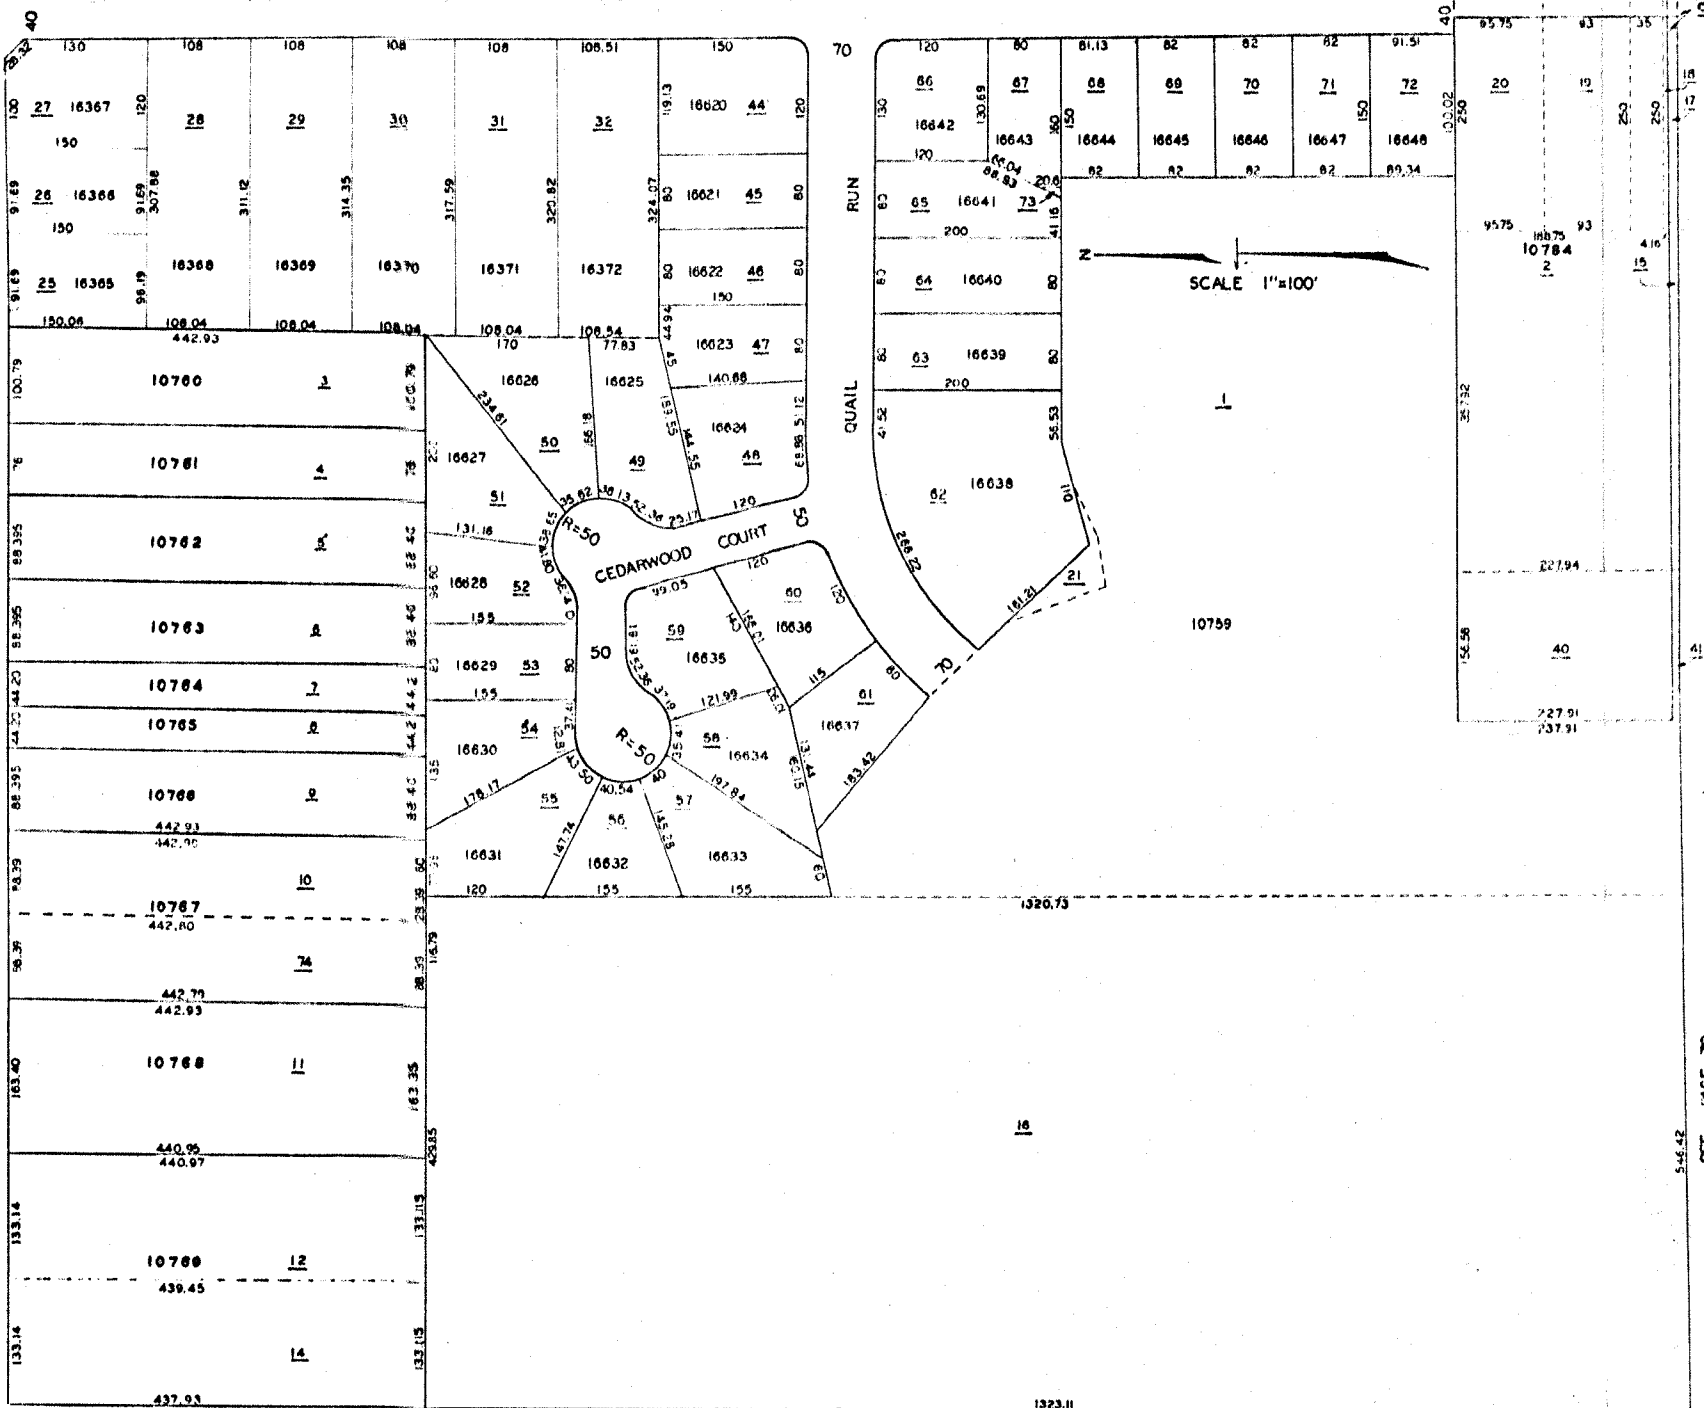

SEE PAGE 67

SEE PAGE 70