


REILY TWP

SEC. 15, T 4, R 1

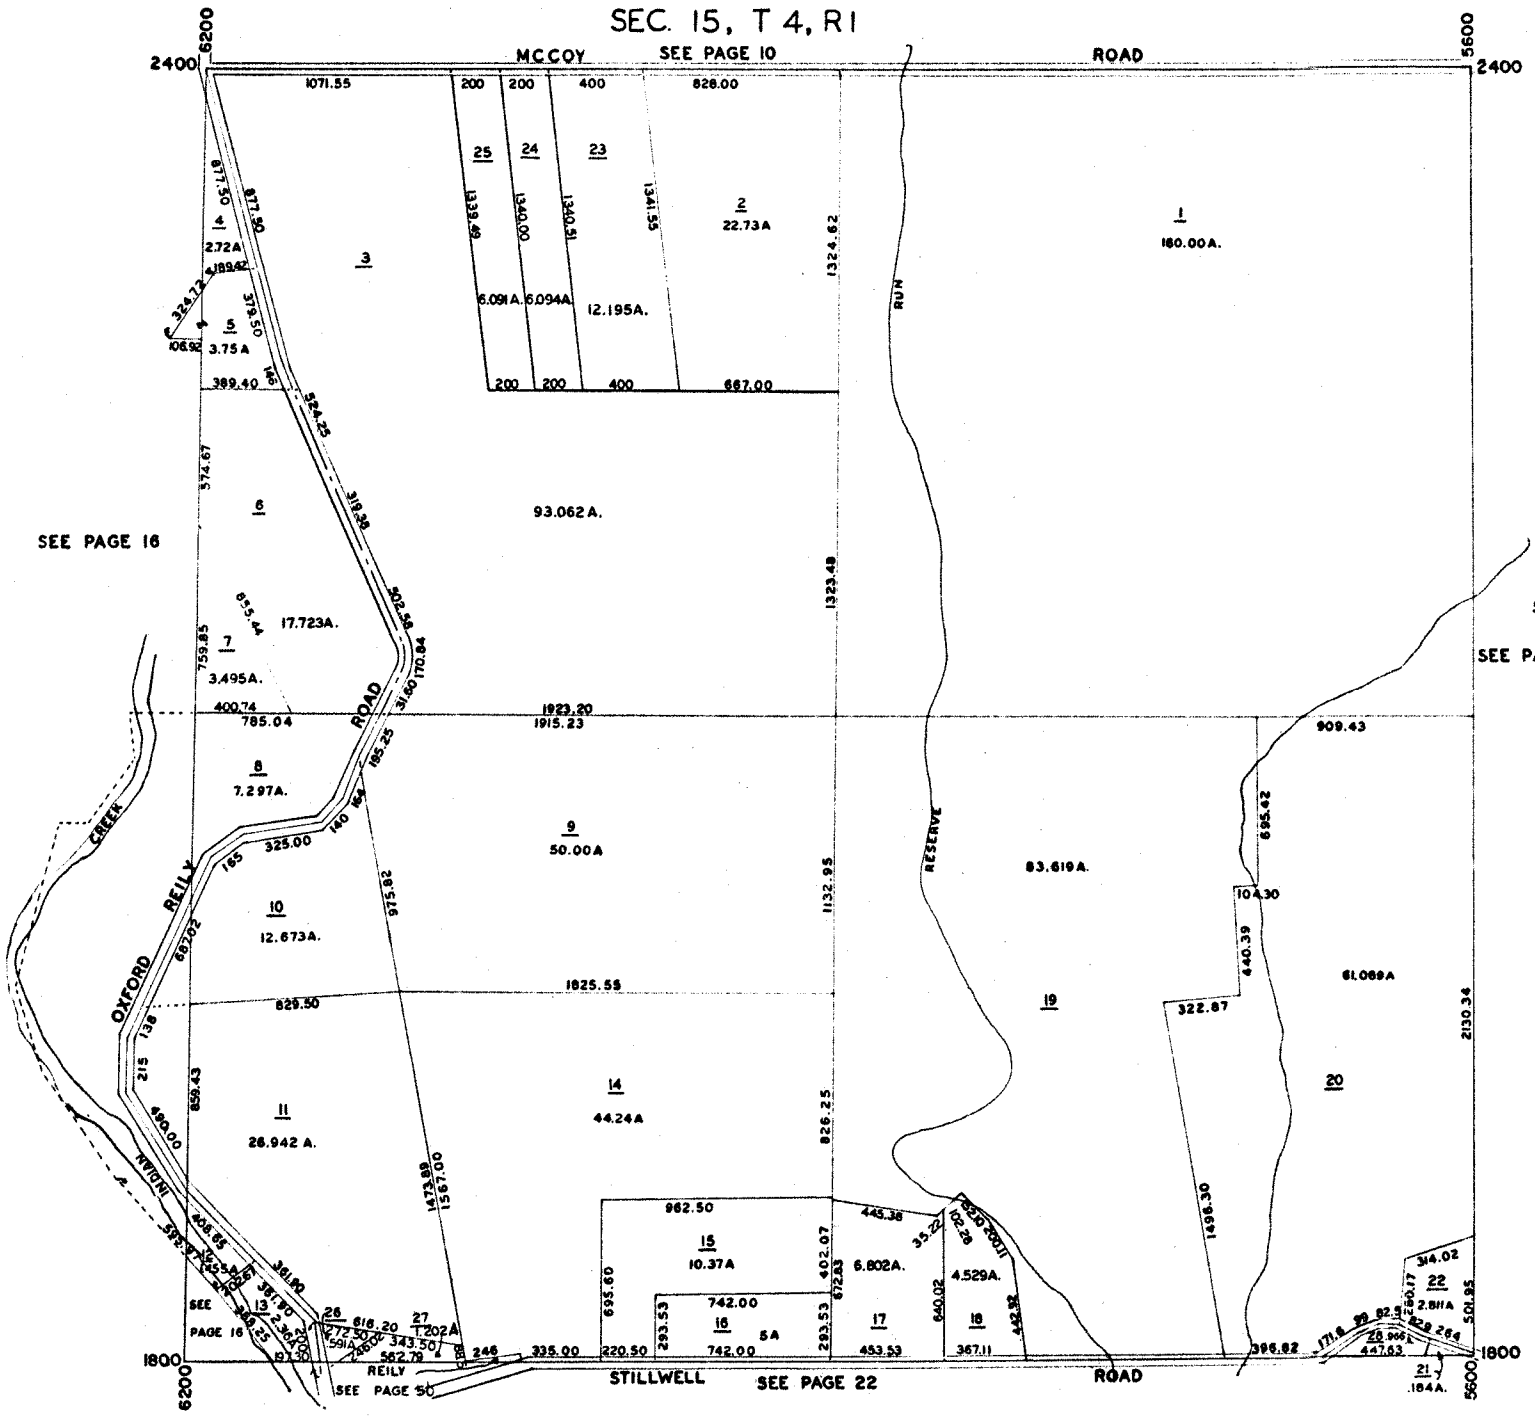

SEE PAGE 16

MCCOY ROAD SEE PAGE 10

ROAD

SCALE 1" = 400'

SEE PAGE 14



1071.55 200 200 400 828.00
25 24 23
22.73A
180.00A
3
6.091A, 6.094A, 12.195A
1324.62
574.67
93.062A
17.723A
1923.20
1915.23
7.297A
50.00A
83.619A
12.673A
1025.55
14
44.24A
982.50
10.37A
6.802A
4.529A
742.00
742.00
453.53
367.11
314.02
2.88A
228.29A
217
184A
246 395.00 220.50 293.53 405.07 672.83 445.38 35.25 102.28 650.02 283.53 367.11 395.82 171.8 99 82.5 28.906 447.63 501.95 501.95