


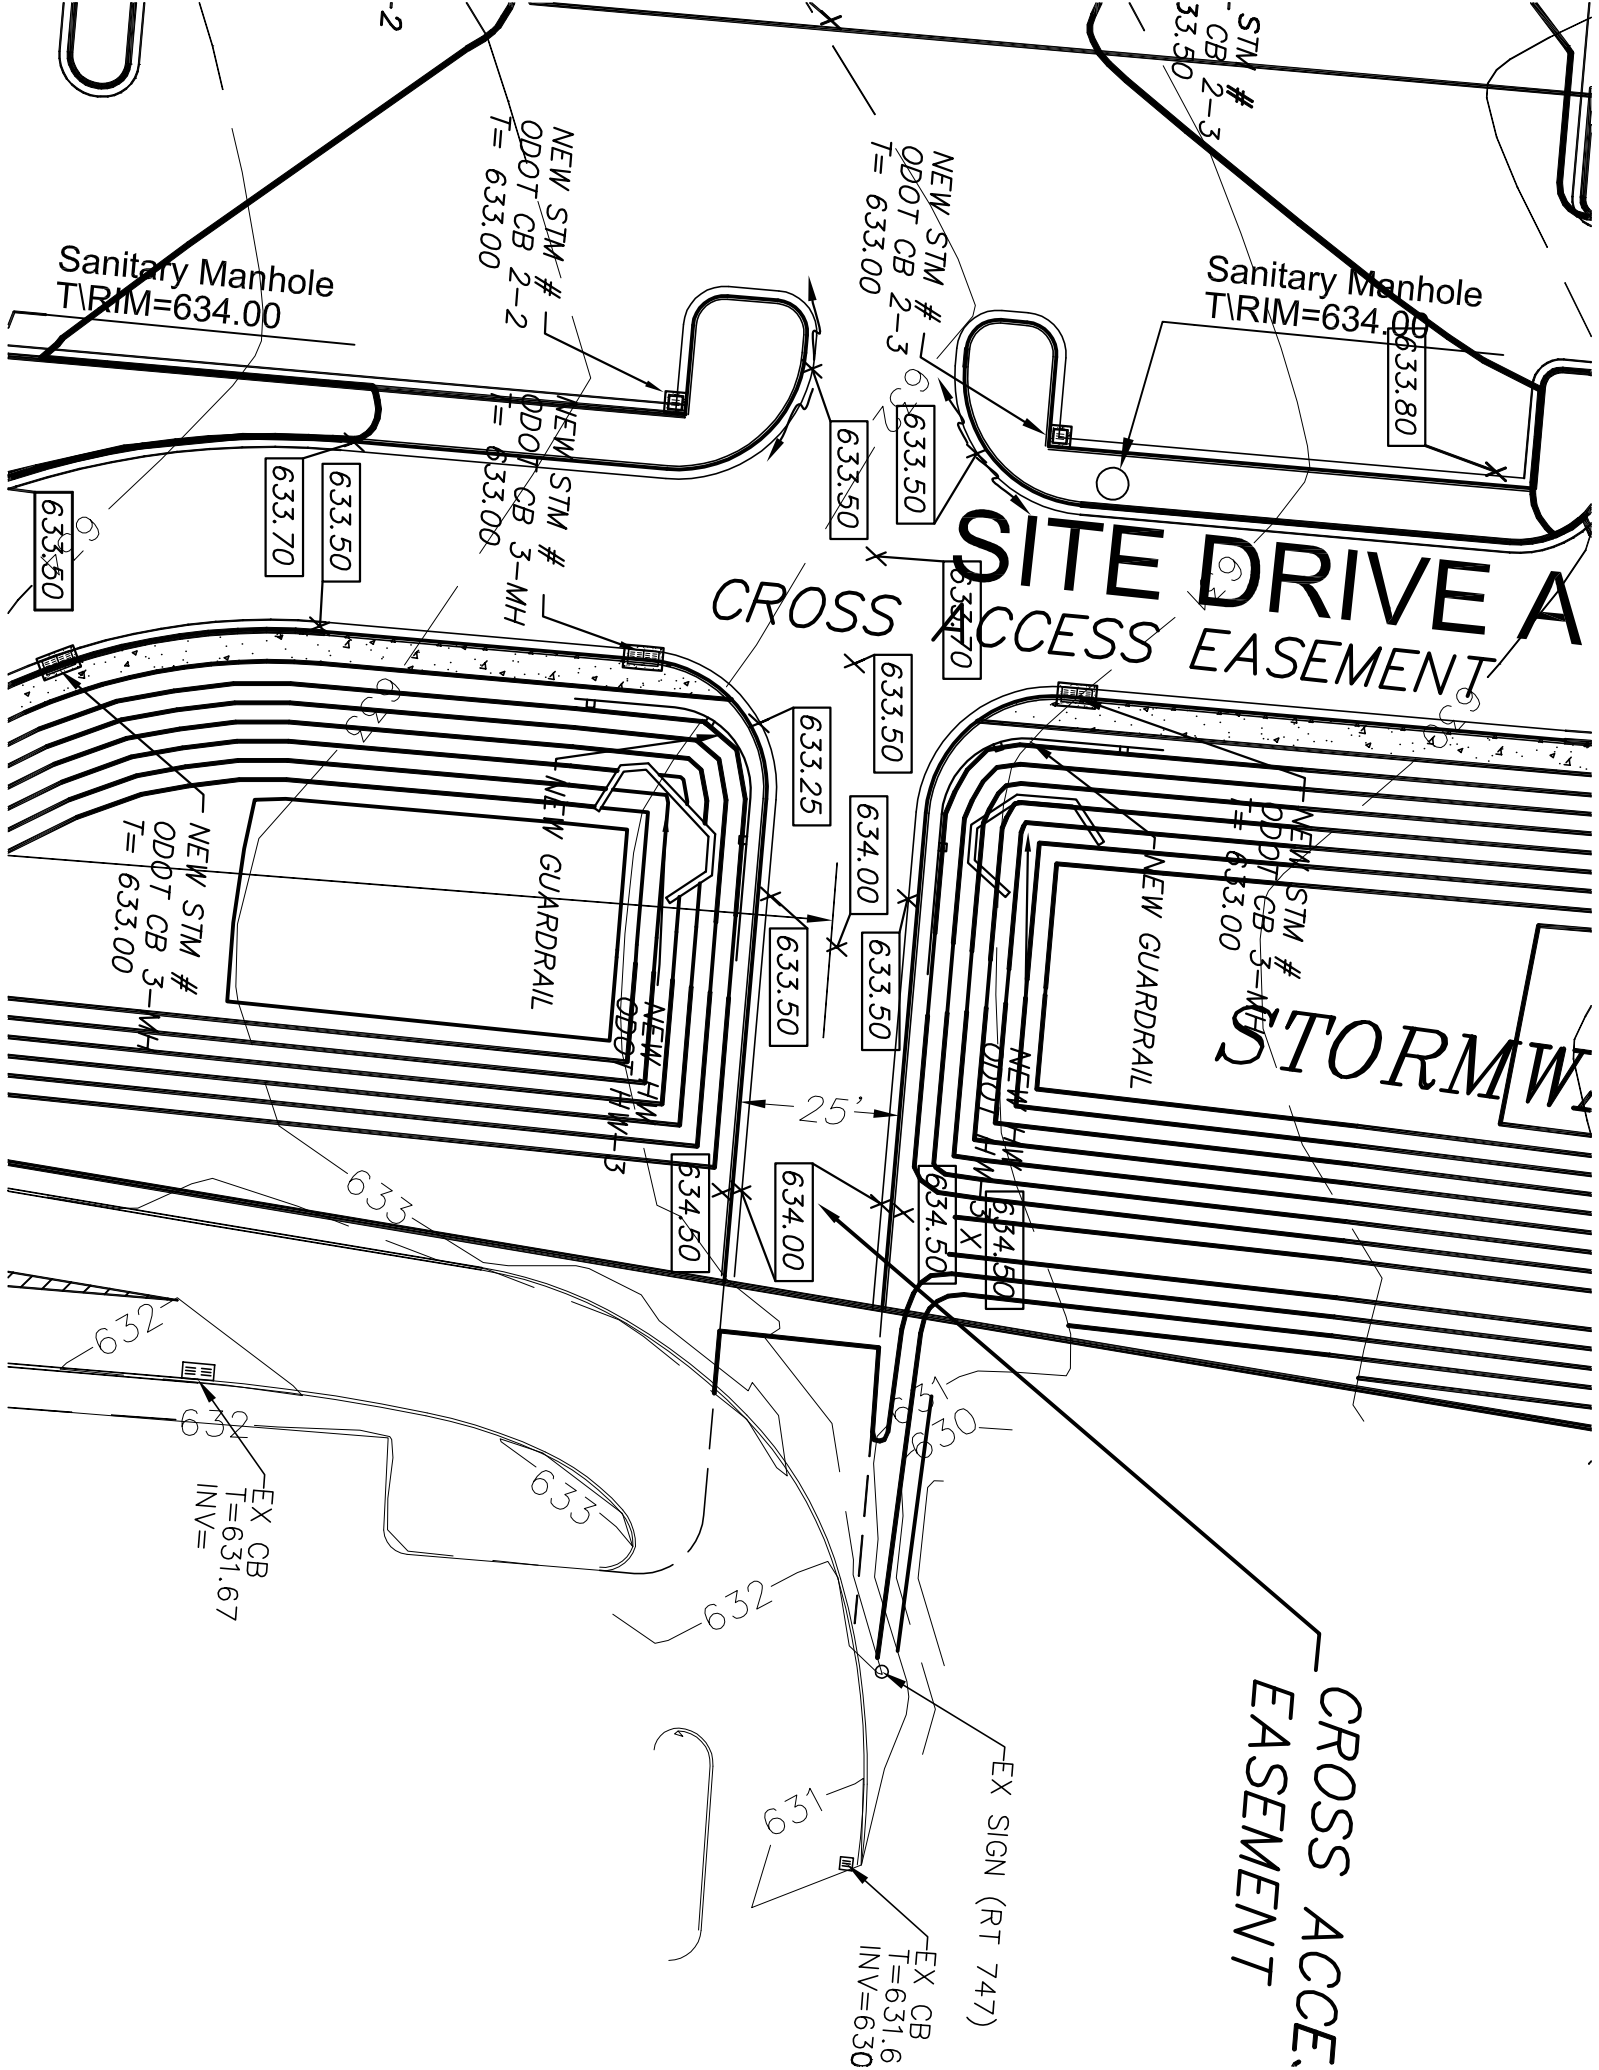

Sanitary Manhole
T RIM=634.00

Sanitary Manhole
T RIM=634.00

SITE DRIVE A
CROSS ACCESS EASEMENT

STORMW

CROSS ACCE.
EASEMENT

EX SIGN (RT 747)

EX CB
T=631.6
INV=630

EX CB
T=631.67
INV=

NEW STM #
ODOT CB 2-2
T= 633.00

NEW STM #
ODOT CB 2-3
T= 633.00

STM #
CB 2-3
33.50

NEW STM #
ODOT CB 3-MH
T= 633.00

NEW STM #
ODOT CB 3-MH
T= 633.00

NEW GUARDRAIL

NEW GUARDRAIL

25'