

NEW MIAMI

7



SEE
PAGE

SEE
PAGE

SEE PAGE 1

PAGE

SEE

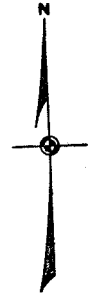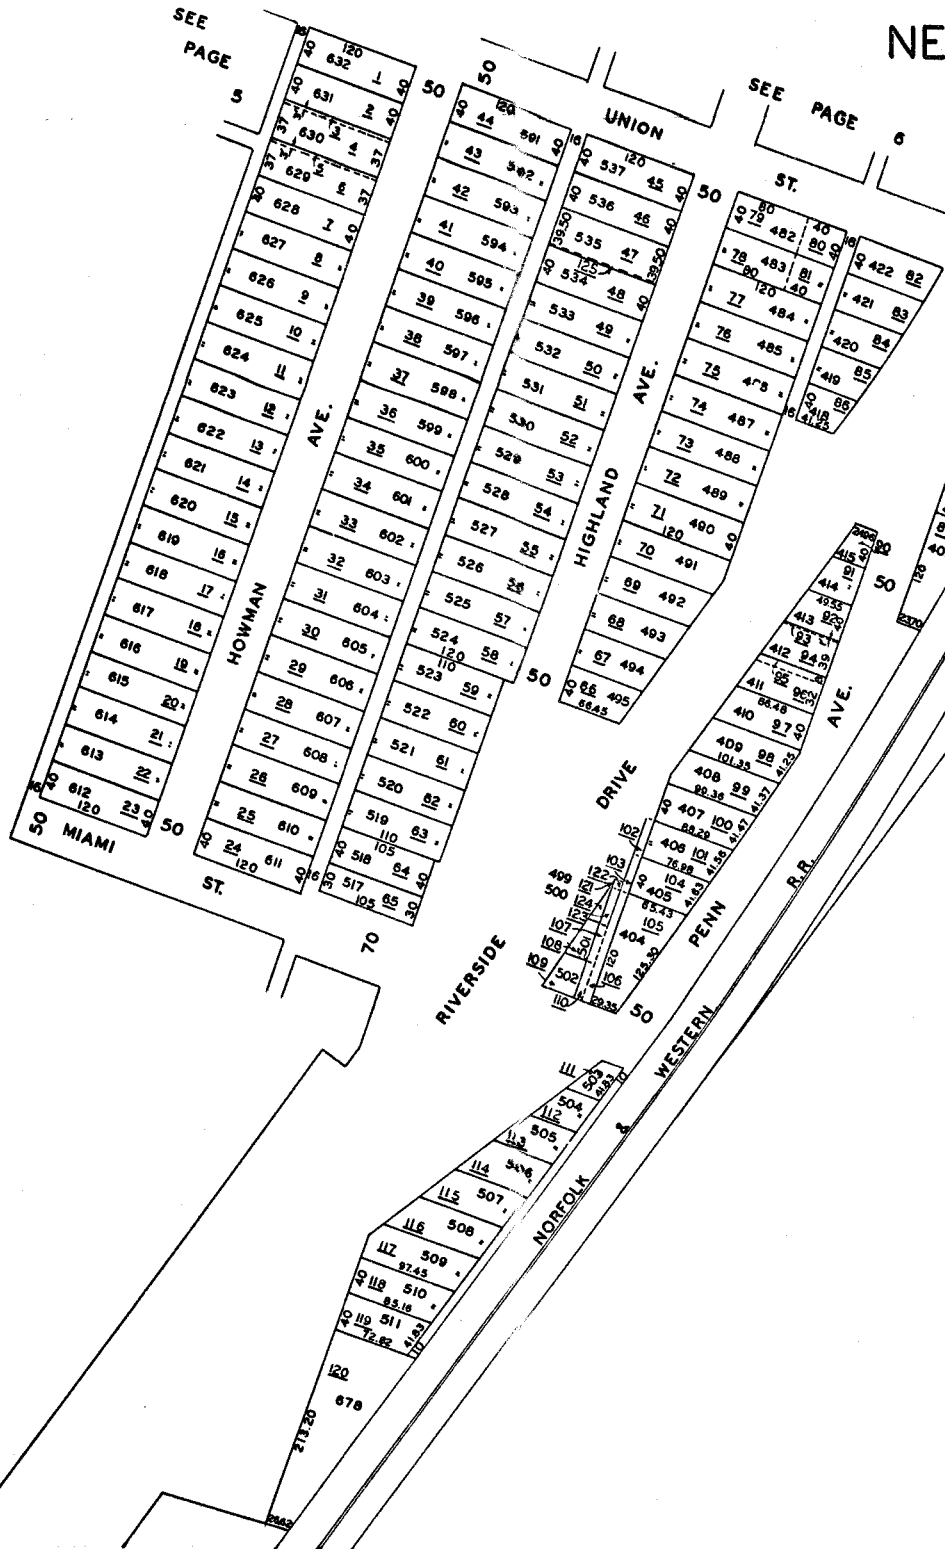

SCALE 1" = 100'