


o:\ODOT\BUT\99558_BUT-747-5.96\Design\RW\Sheets\99558_RT011.dgn 1/27/2017 10:42:28 AM dan-f

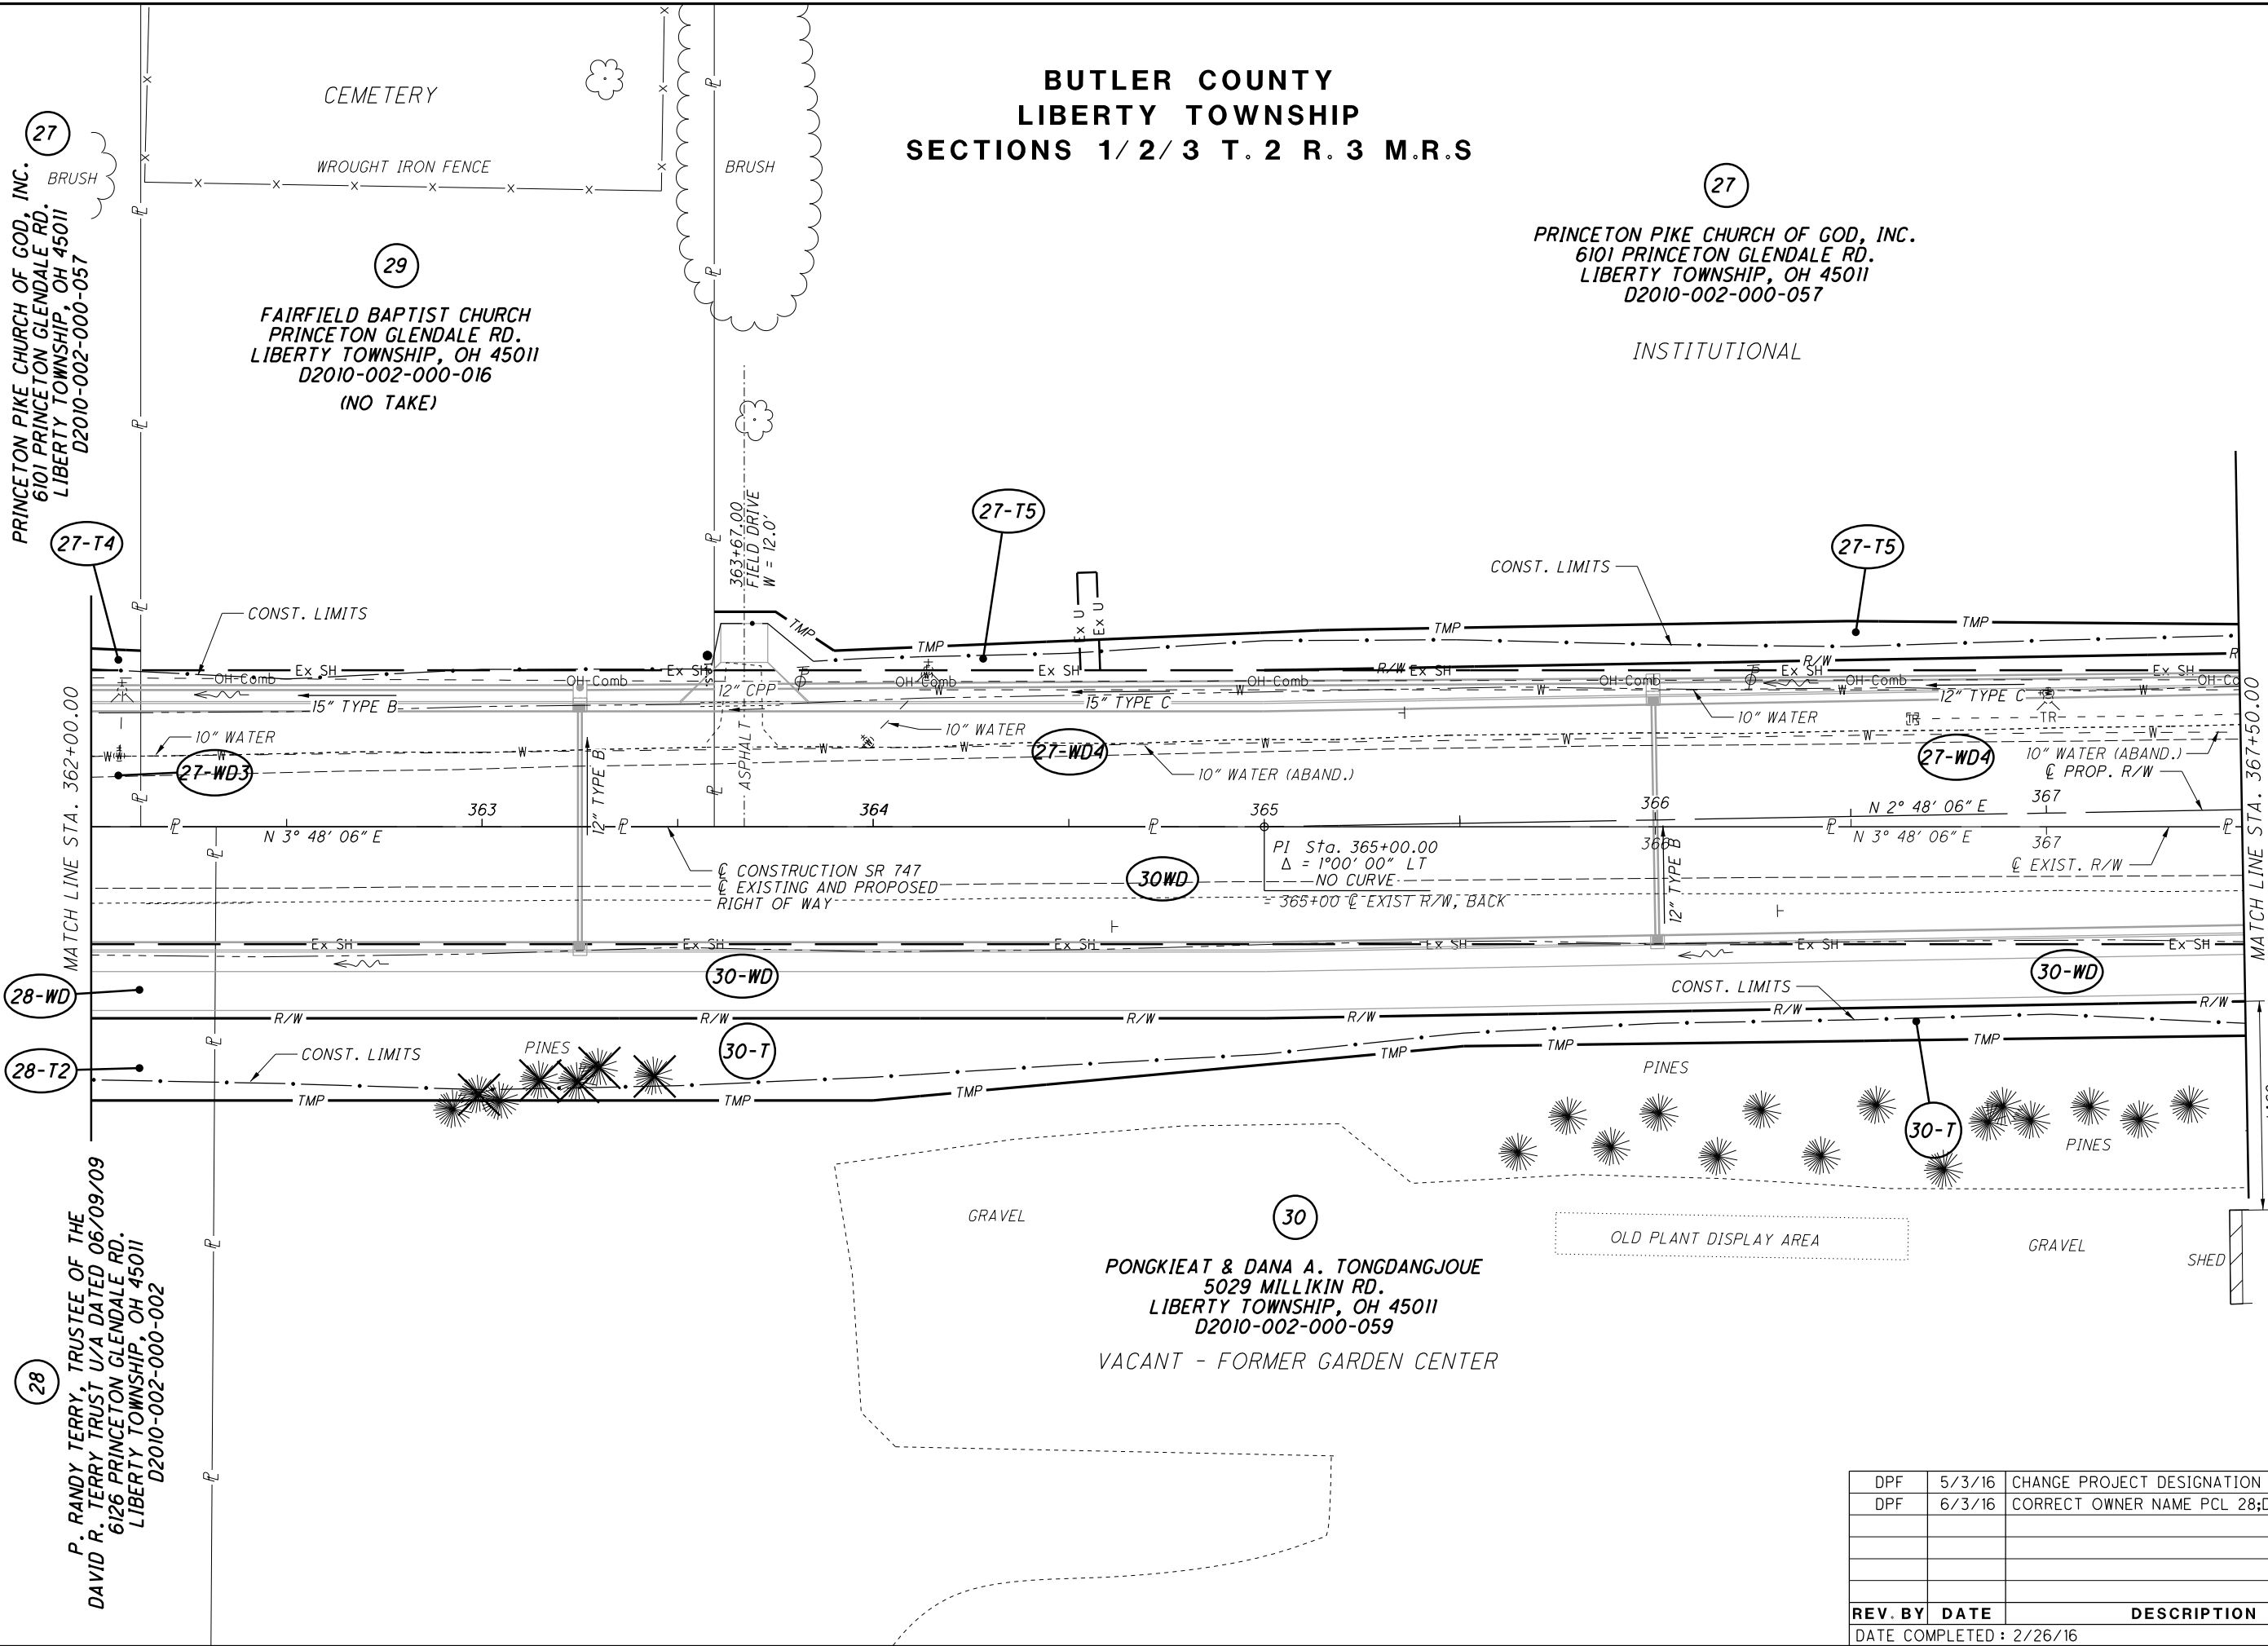

DPF	5/3/16	CHANGE PROJECT DESIGNATION
DPF	6/3/16	CORRECT OWNER NAME PCL 28;DEL PCL 29-T
REV. BY	DATE	DESCRIPTION
DATE COMPLETED : 2/26/16		

N

0

20

40

HORIZONTAL

SCALE IN FEET

PID NO.

99558

R/W DESIGNER

DPF

R/W REVIEWER

JDM

RIGHT OF WAY TOPO SHEET

S.R. 747 STA. 362+00 - STA. 367+50

BUT-SR747-5.96

32 / 37

256

261