


# NEW MIAMI

SEE PAGE 3

SEE PAGE 4

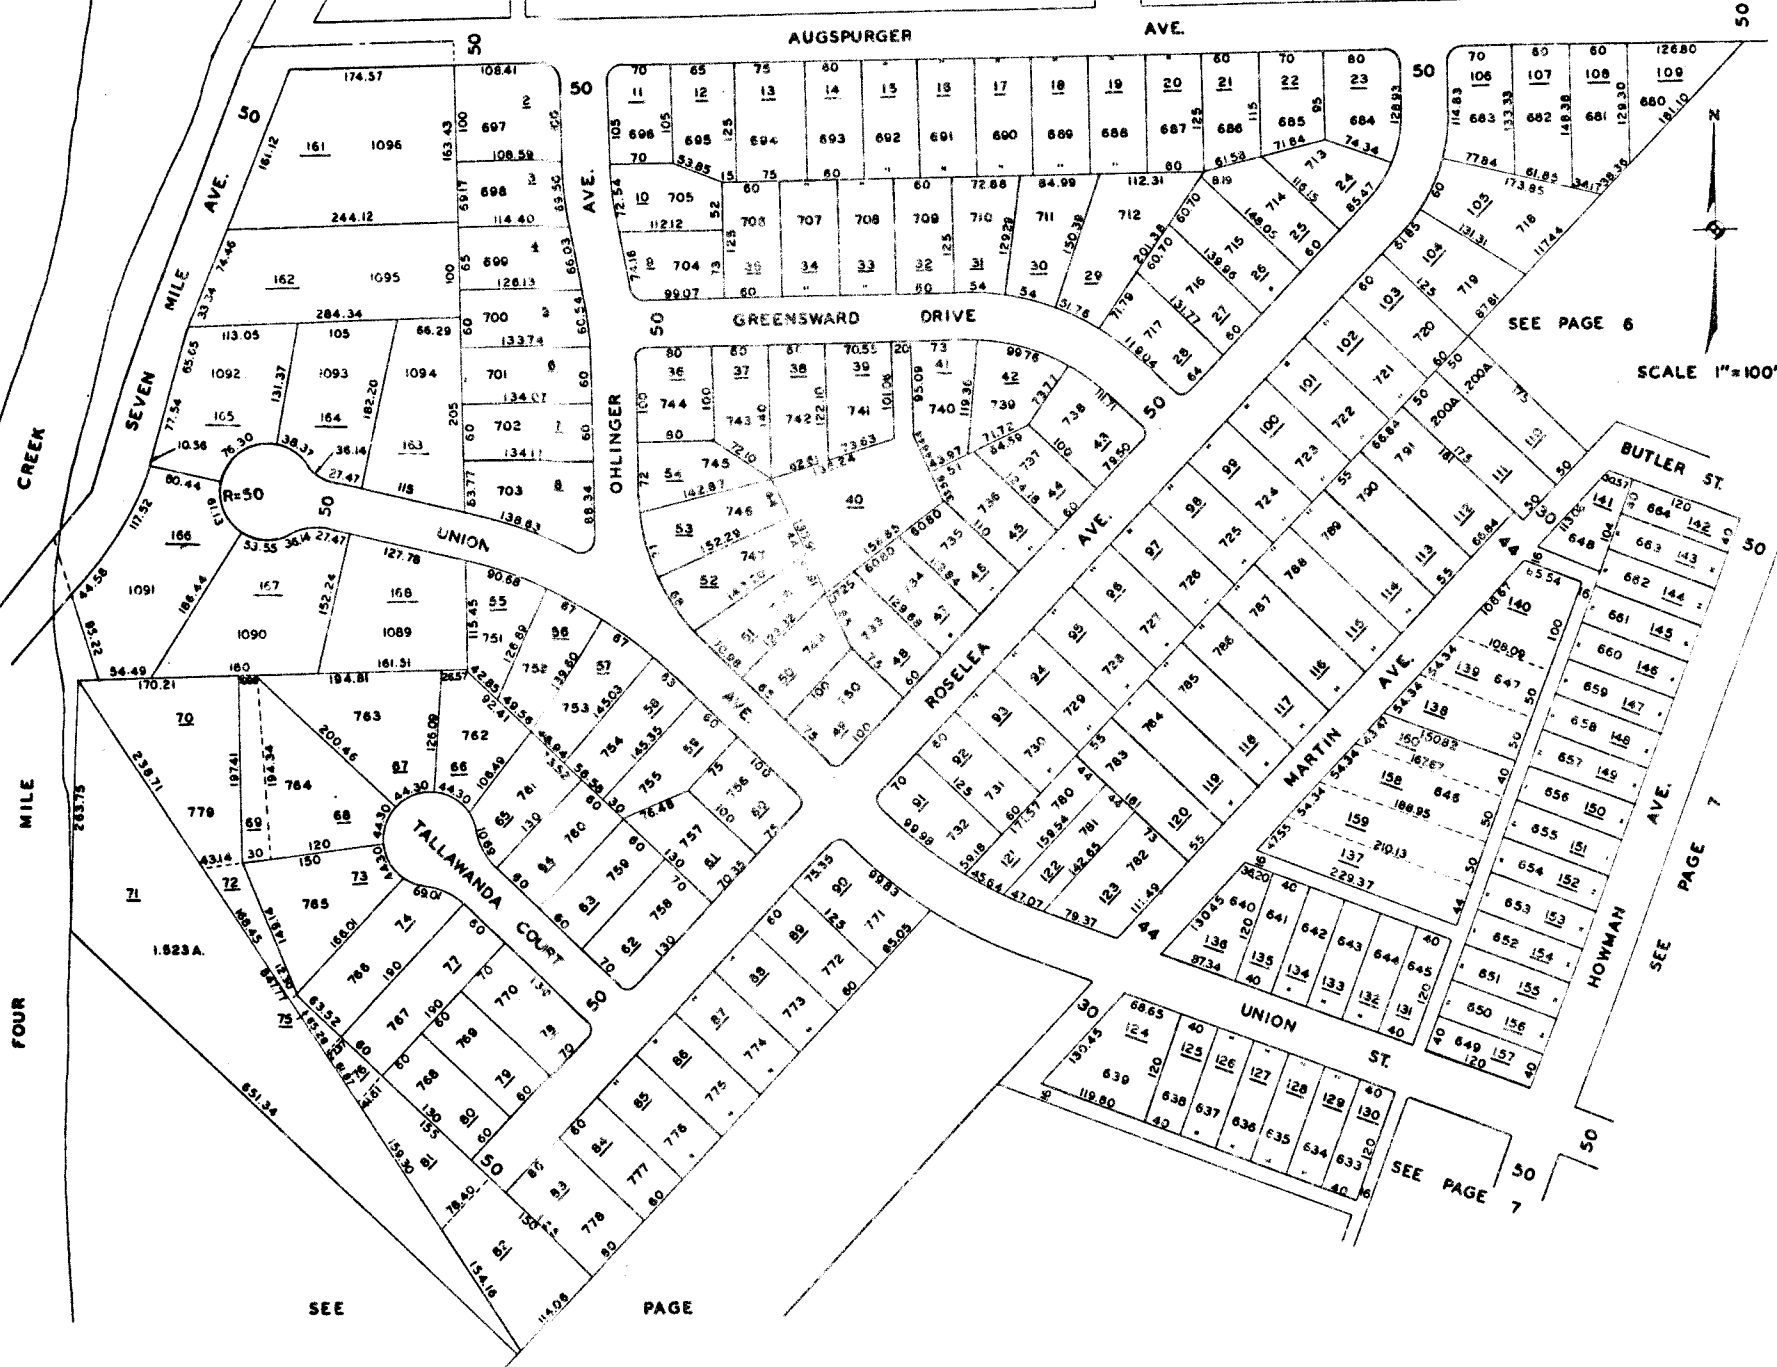

SCALE 1"=100'

SEE

PAGE

SEE PAGE 7

SEE PAGE 6

SEE PAGE 7