


HAMILTON SECOND WARD

LUDLOW


STREET

SEE PAGE 4


5

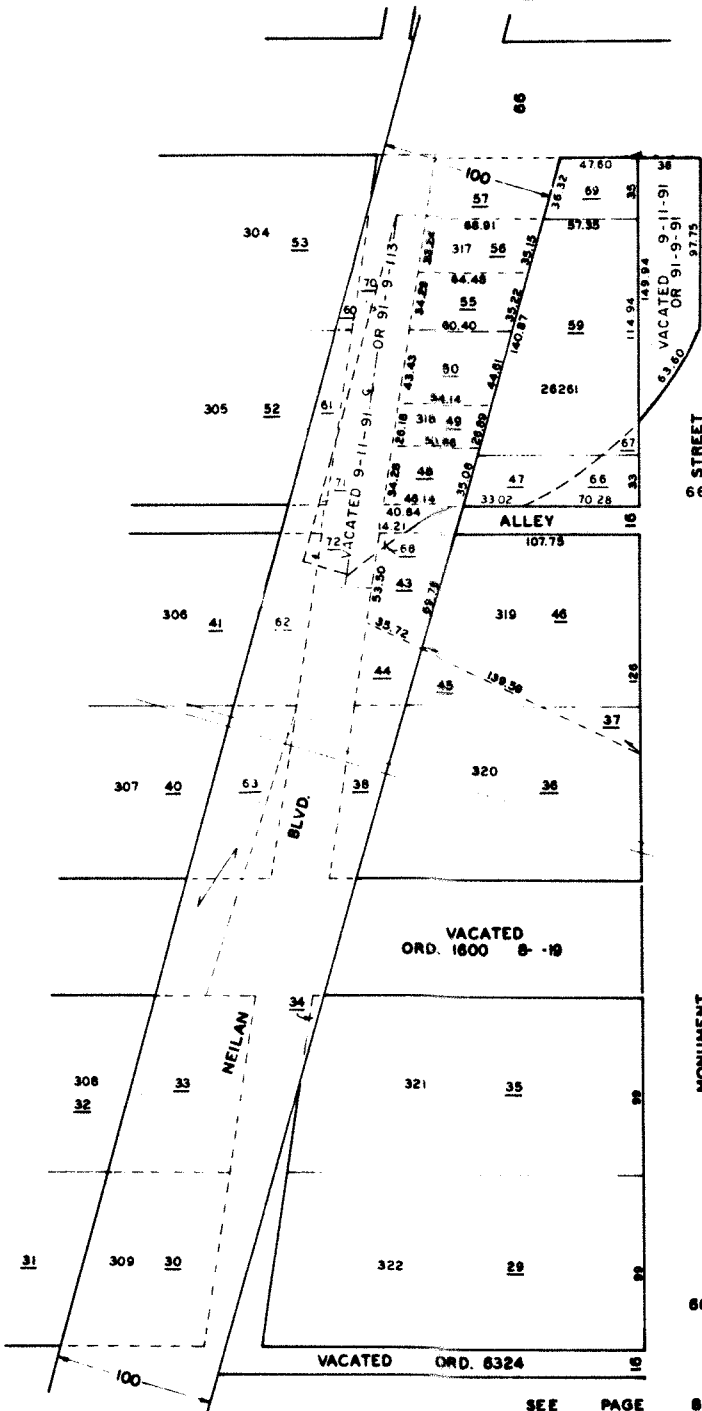

SEE PAGE 6

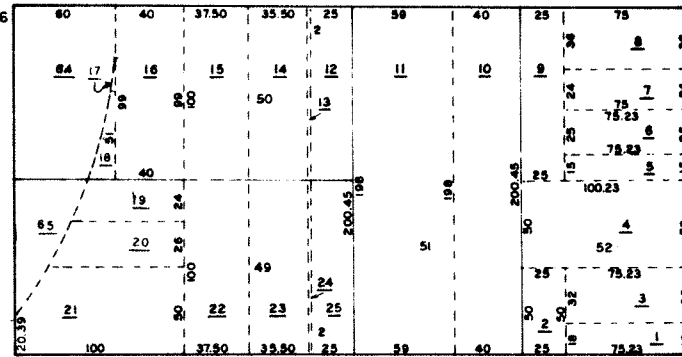

SEE PAGE 6

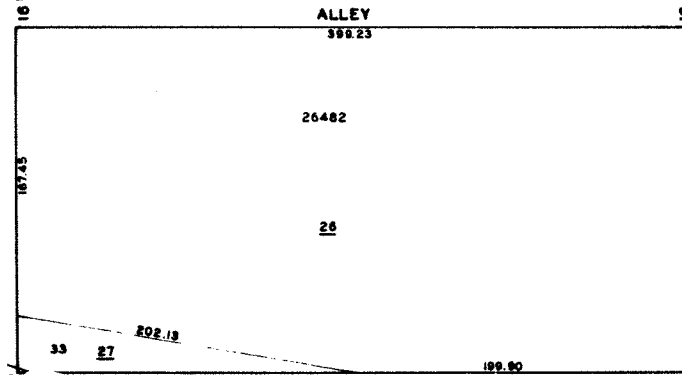

SCALE
1" = 50'

