
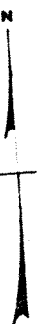


SEE PAGE 112

2824	2825	2826	2827	2828	2829	2830	2831	2832	2833	2834
1	2	3	4	5	6	7	8	9	10	11
105	100	100	100	100	100	100	104.05	112	100	90

RESOR

ROAD

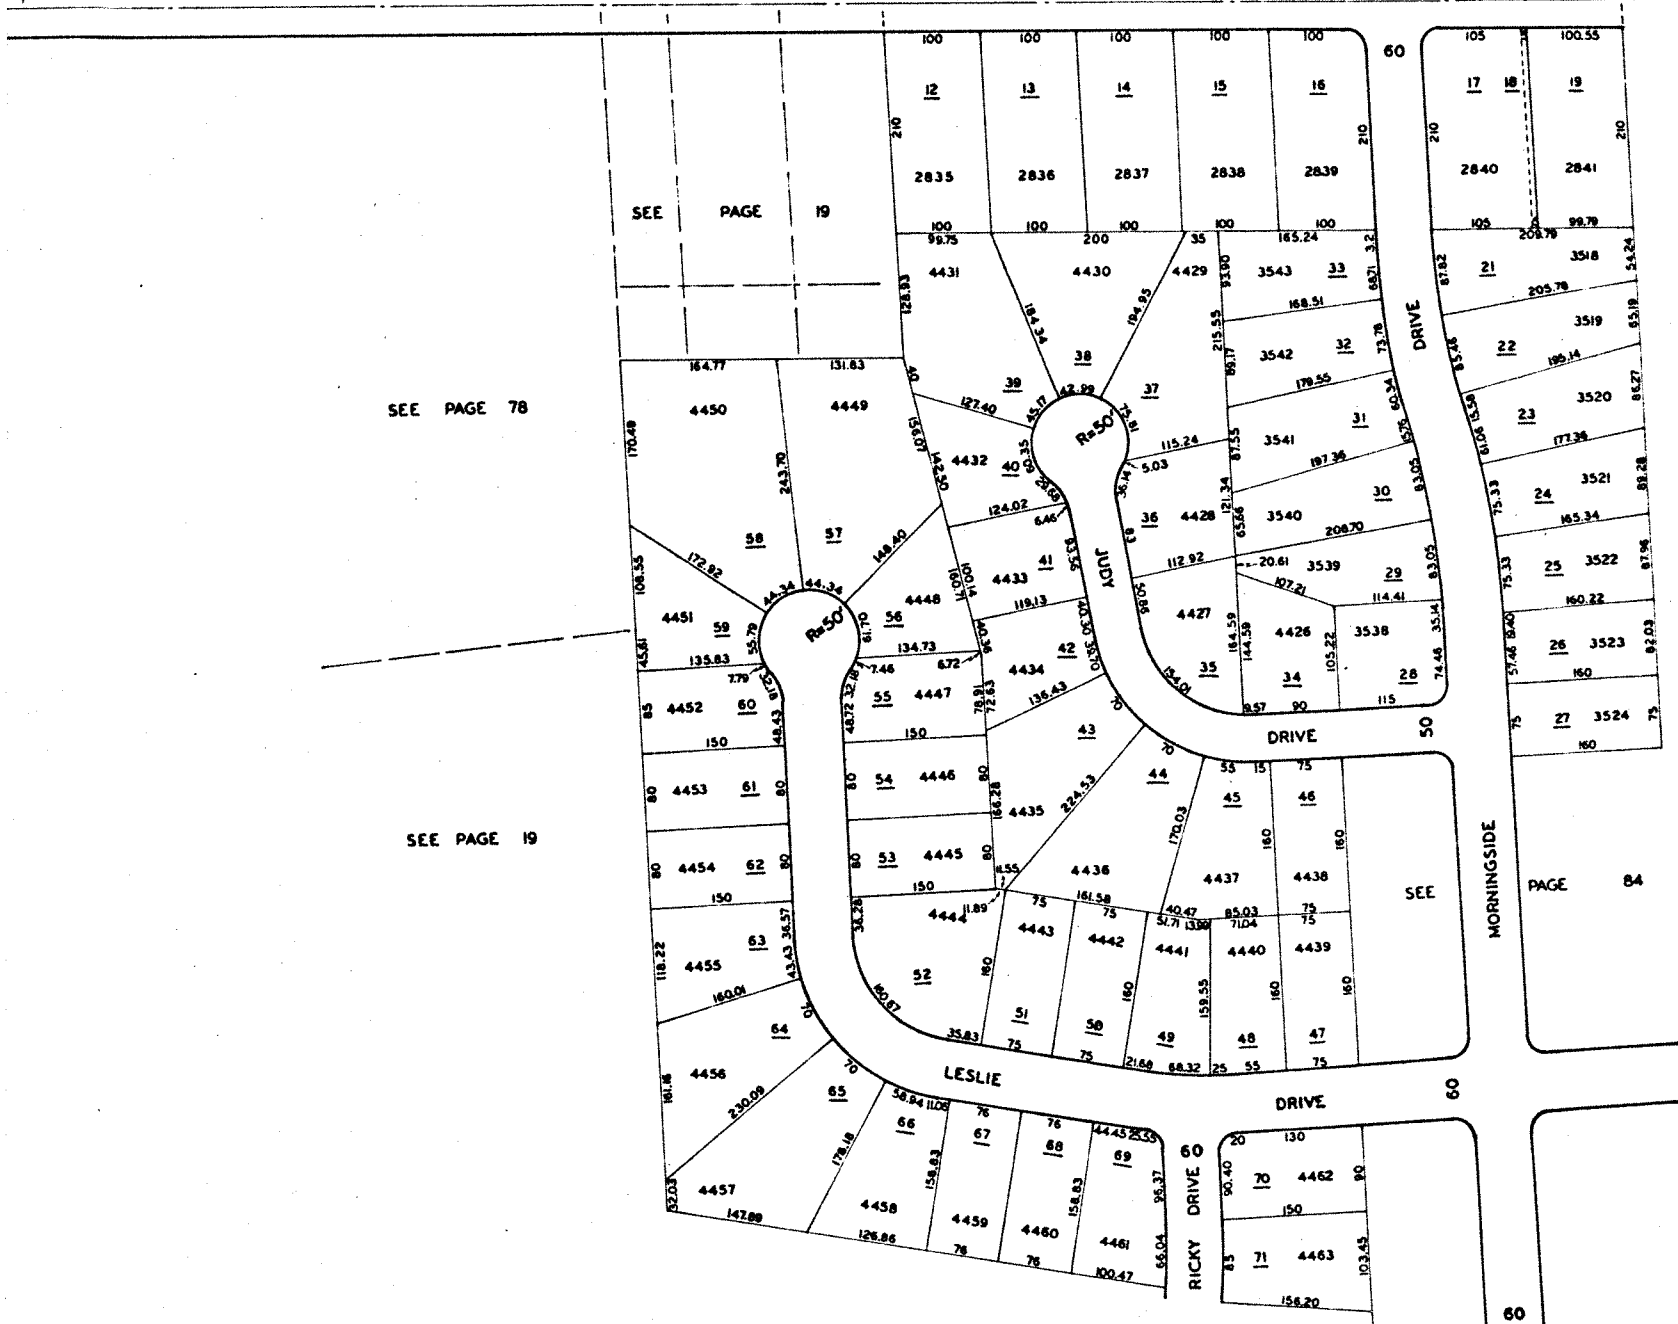

SCALE 1"=100'