


HAMILTON
6 WARD N.S.

8 KNIGHTSBRIDGE

DRIVE

80

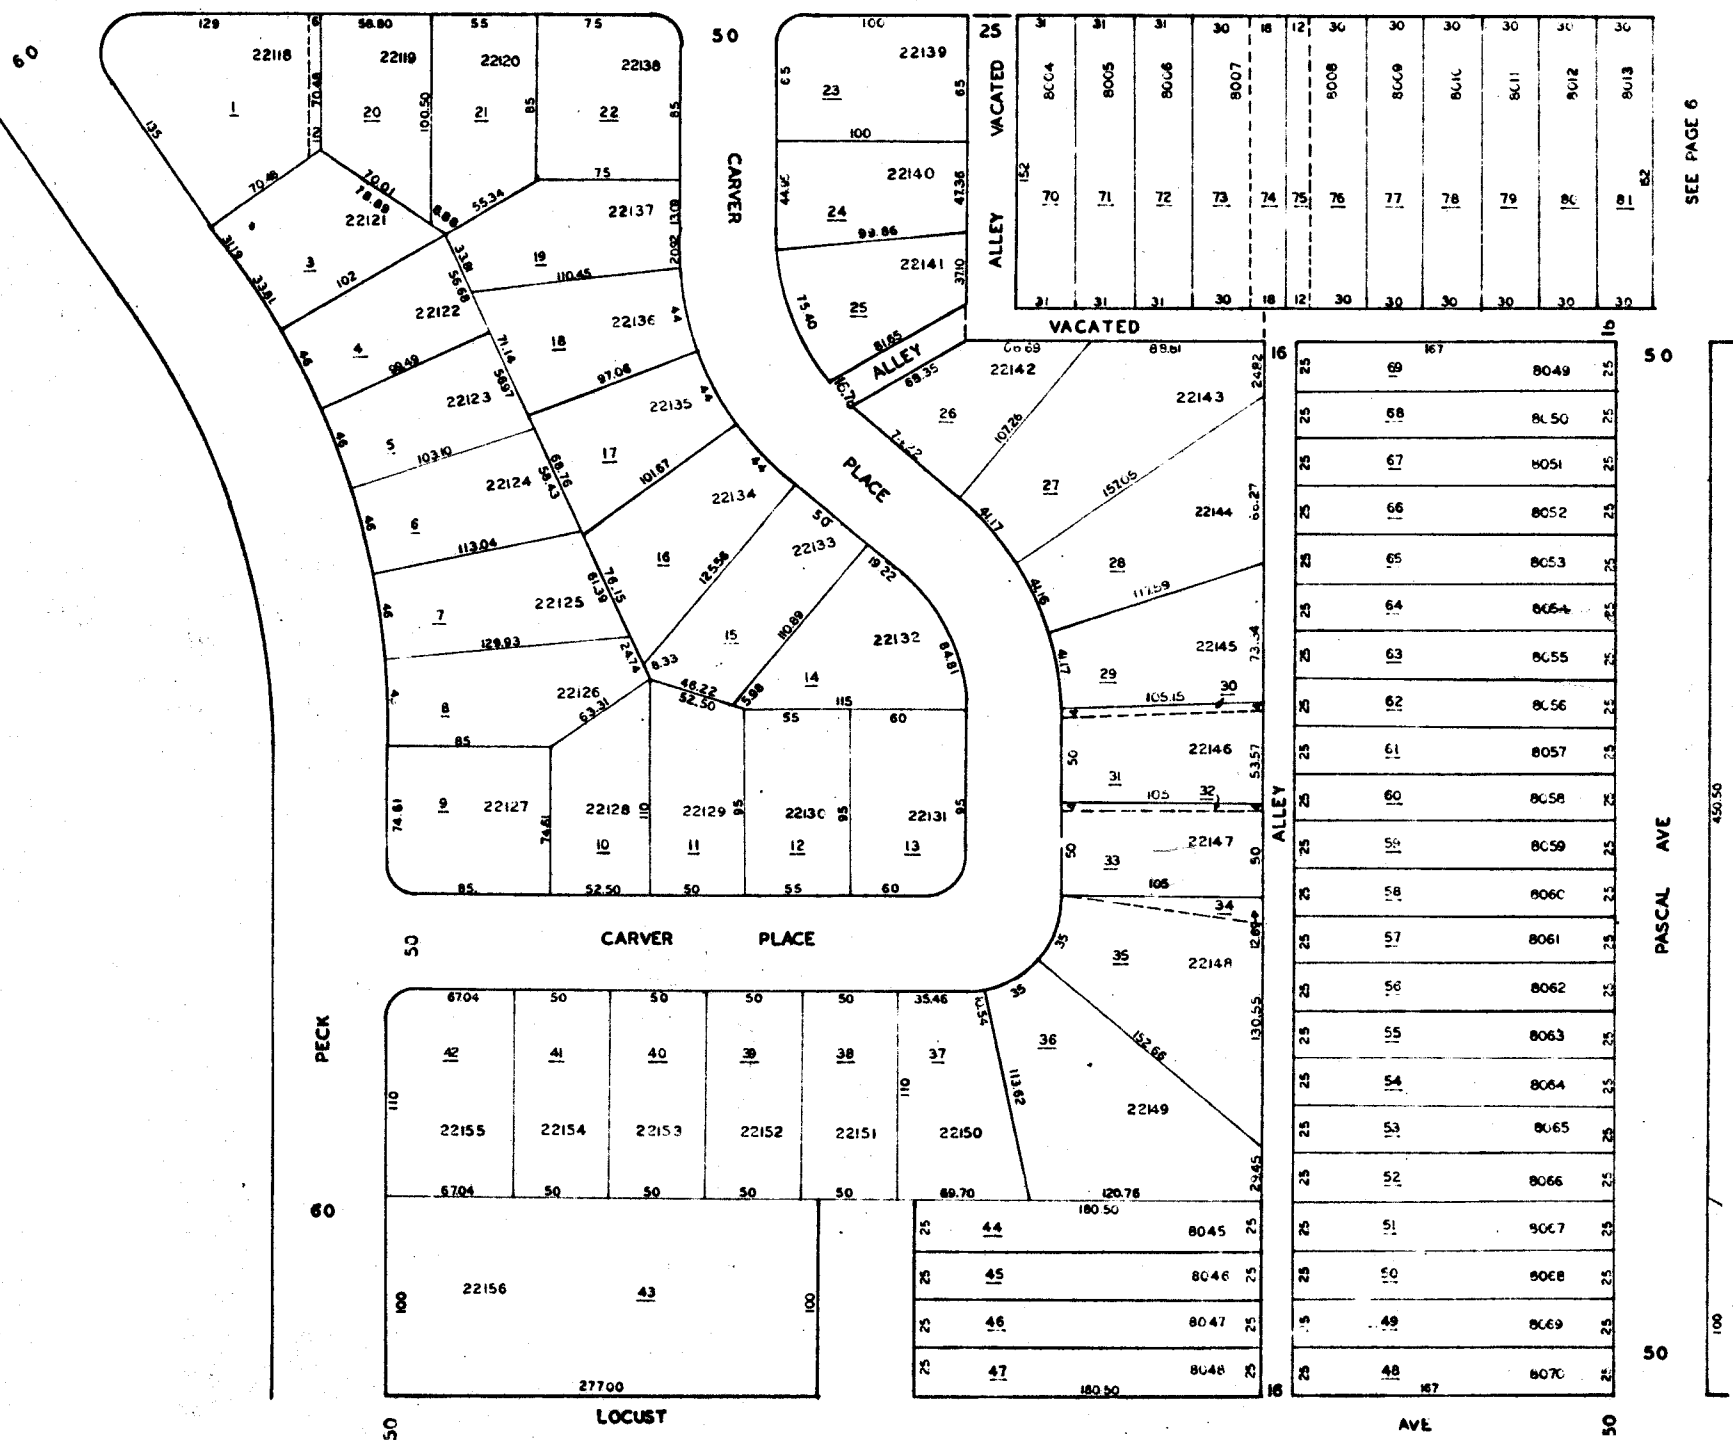

SEE PAGE 6

SCALE
1" = 50'