


ROAD VIZEDOM

SEE PAGE 58

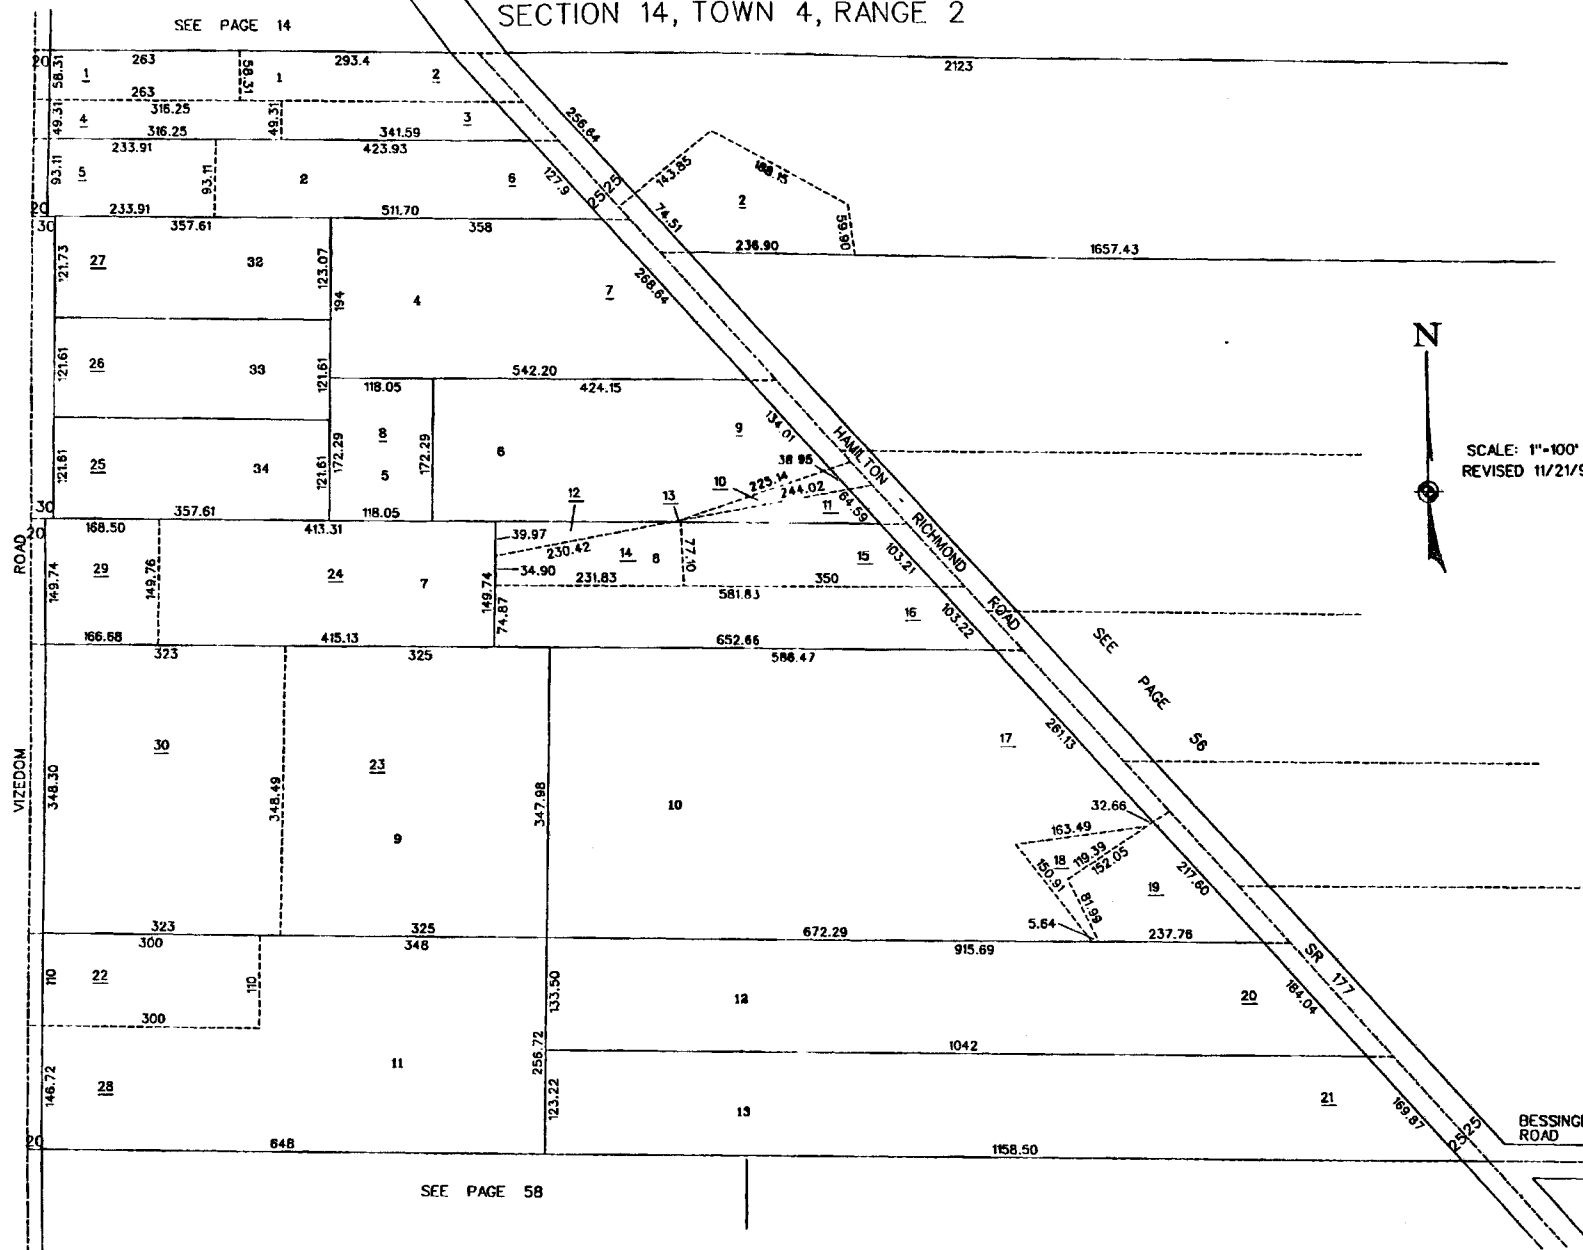

SCALE: 1"=100'
REVISED 11/21/94