

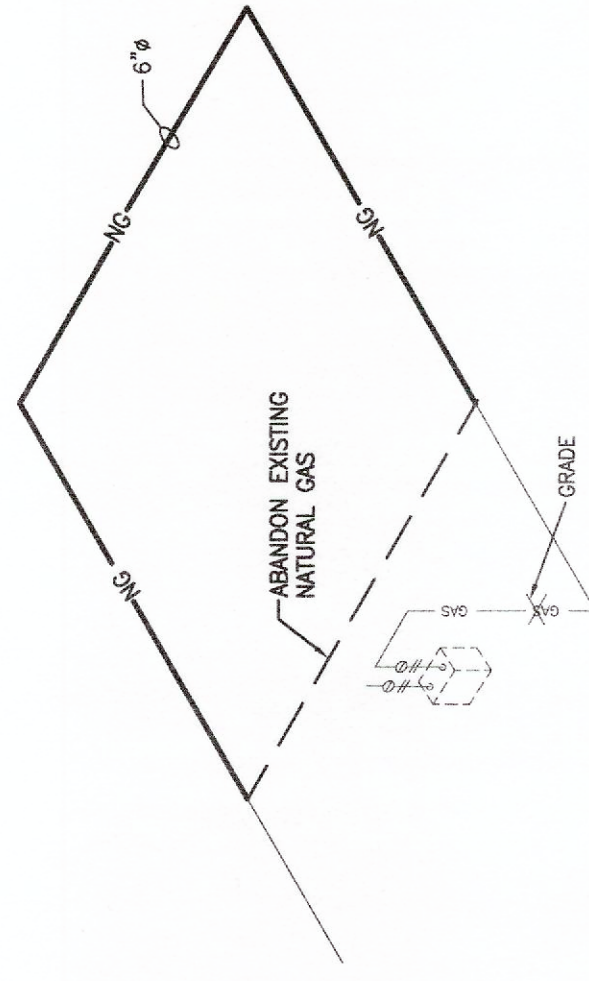
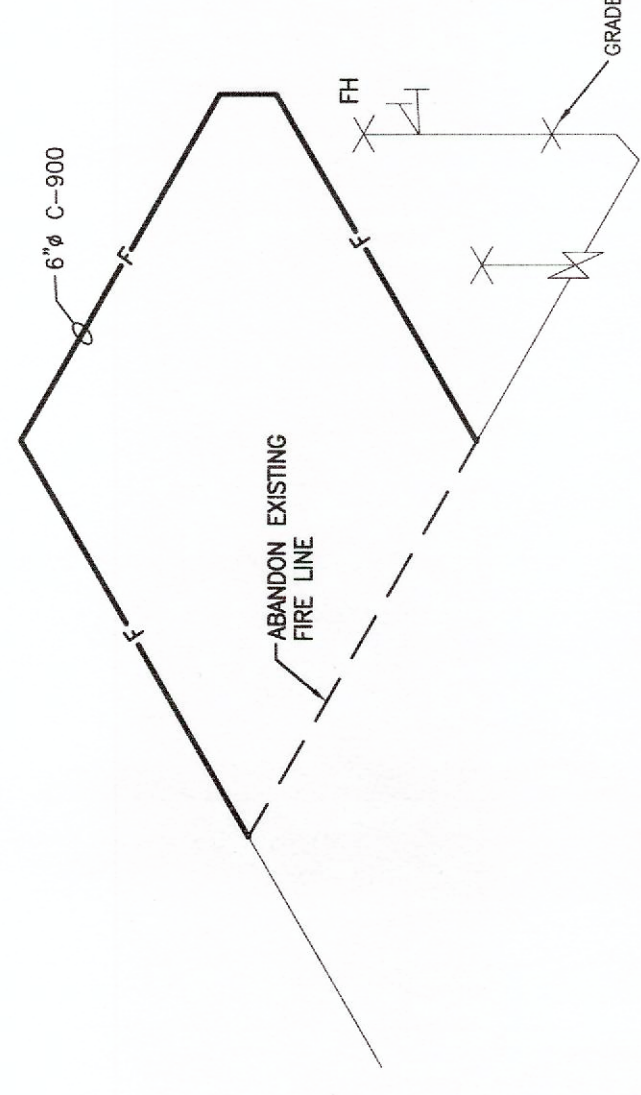
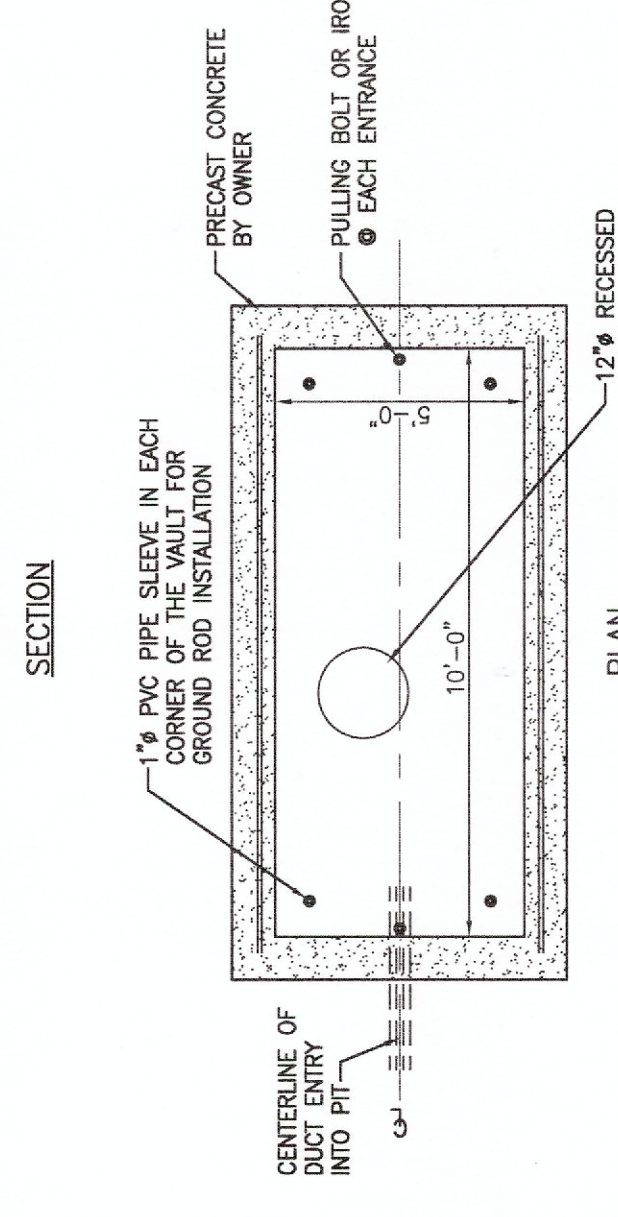
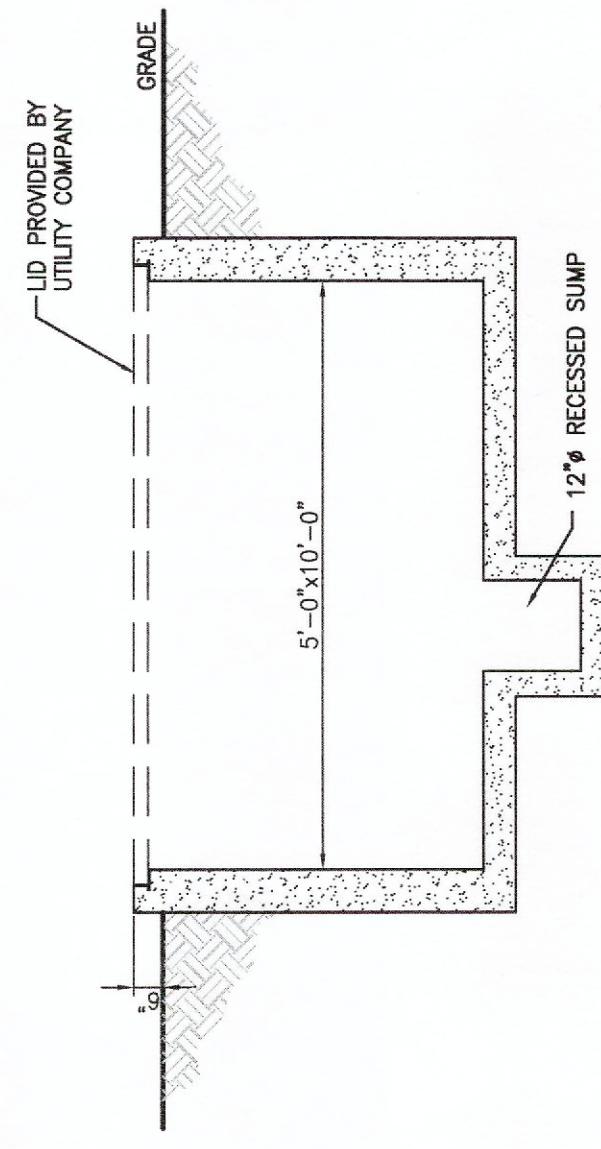
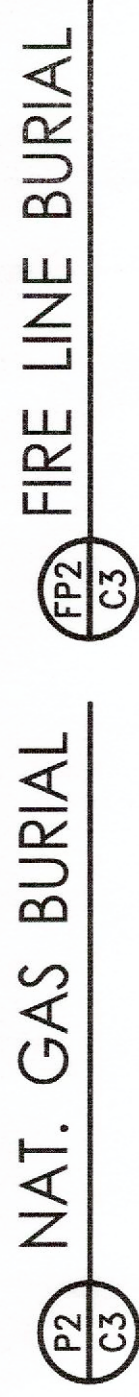
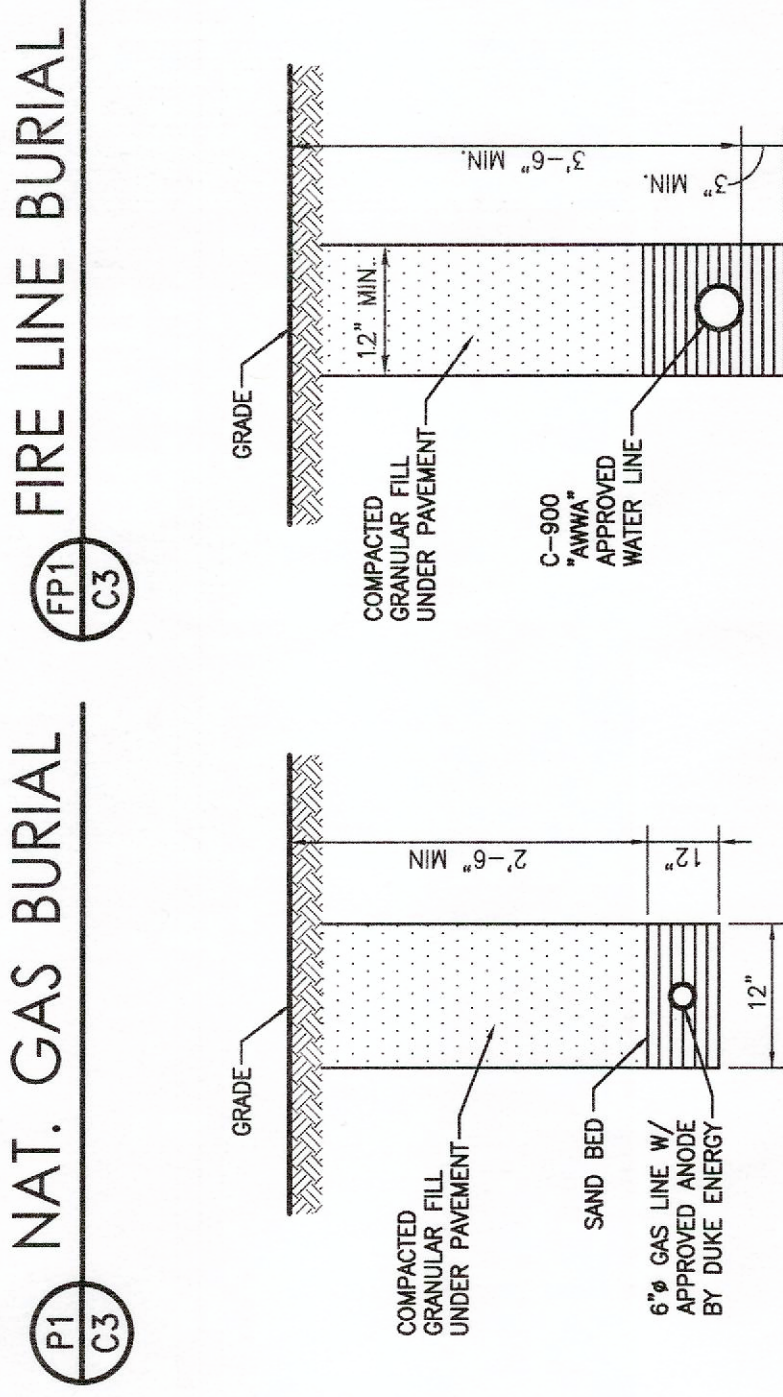


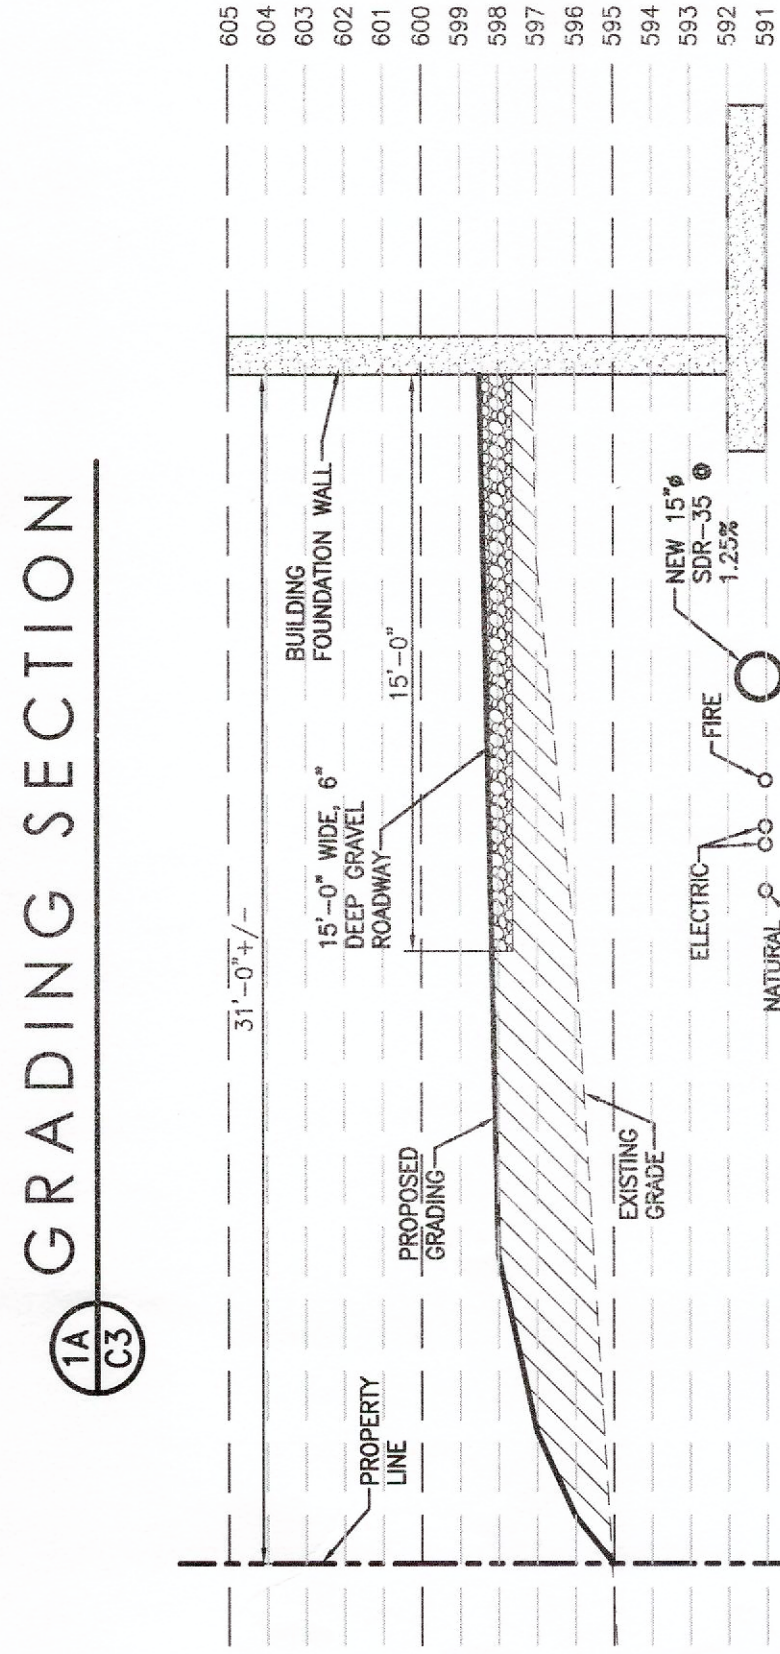


FIRE LINE PIPING DIAGRAM

NAT. GAS PIPING DIAGRAM

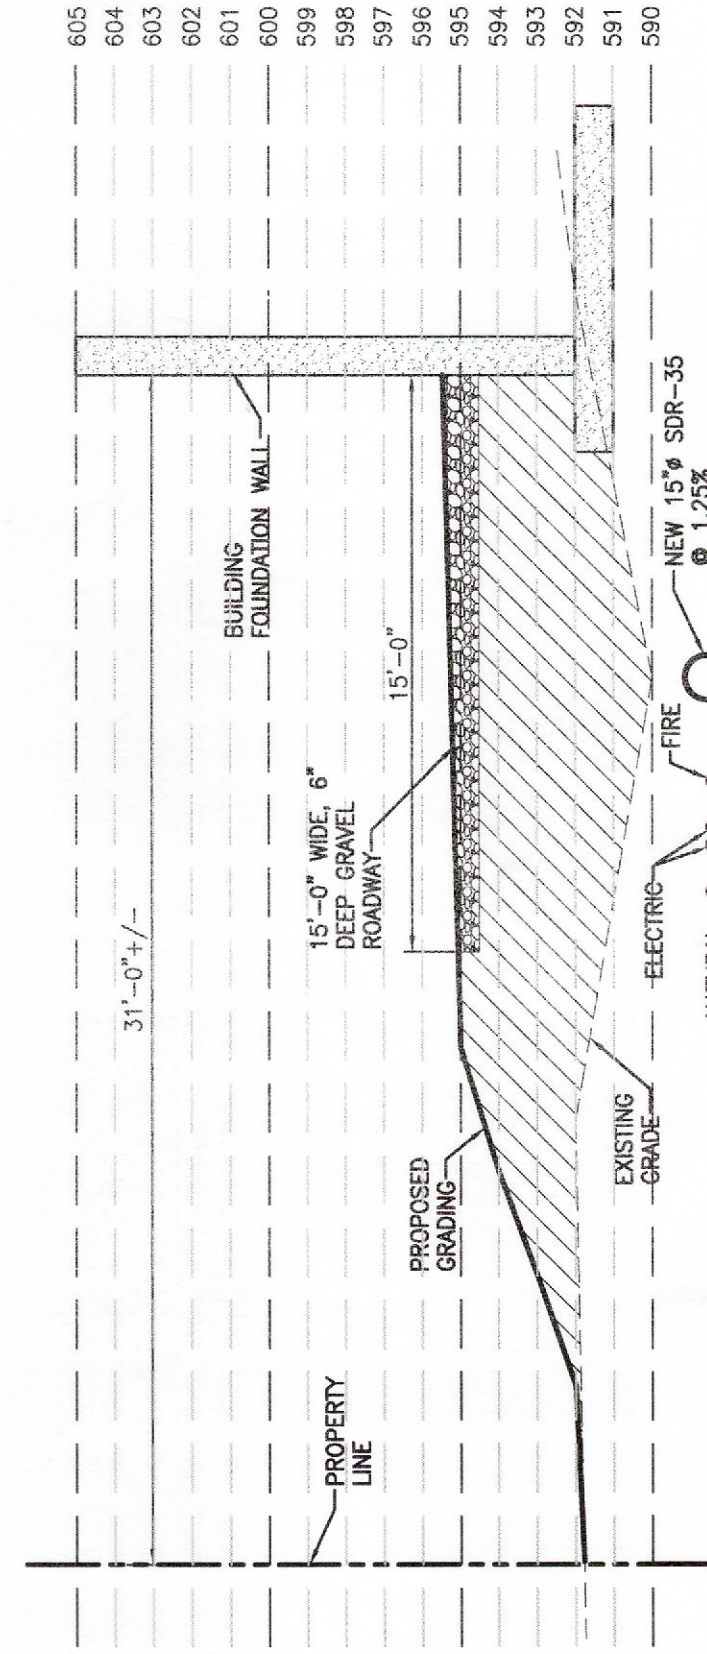


ELECTRIC PULL & DISTRIBUTION BOX

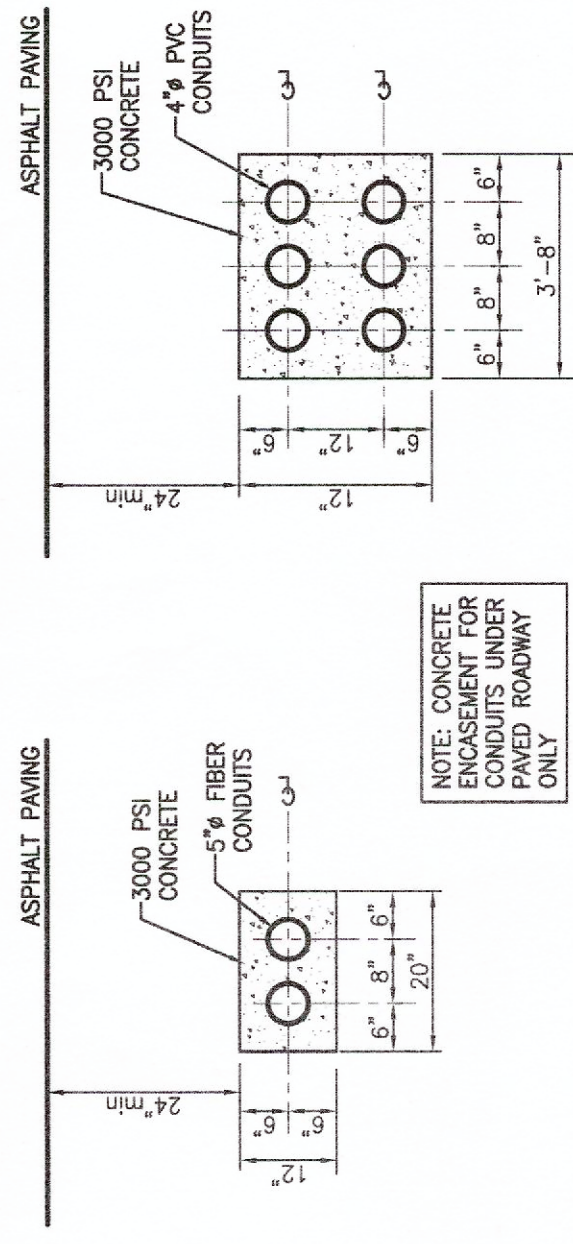


ELECTRIC BURIAL

ELECTRIC BURIAL

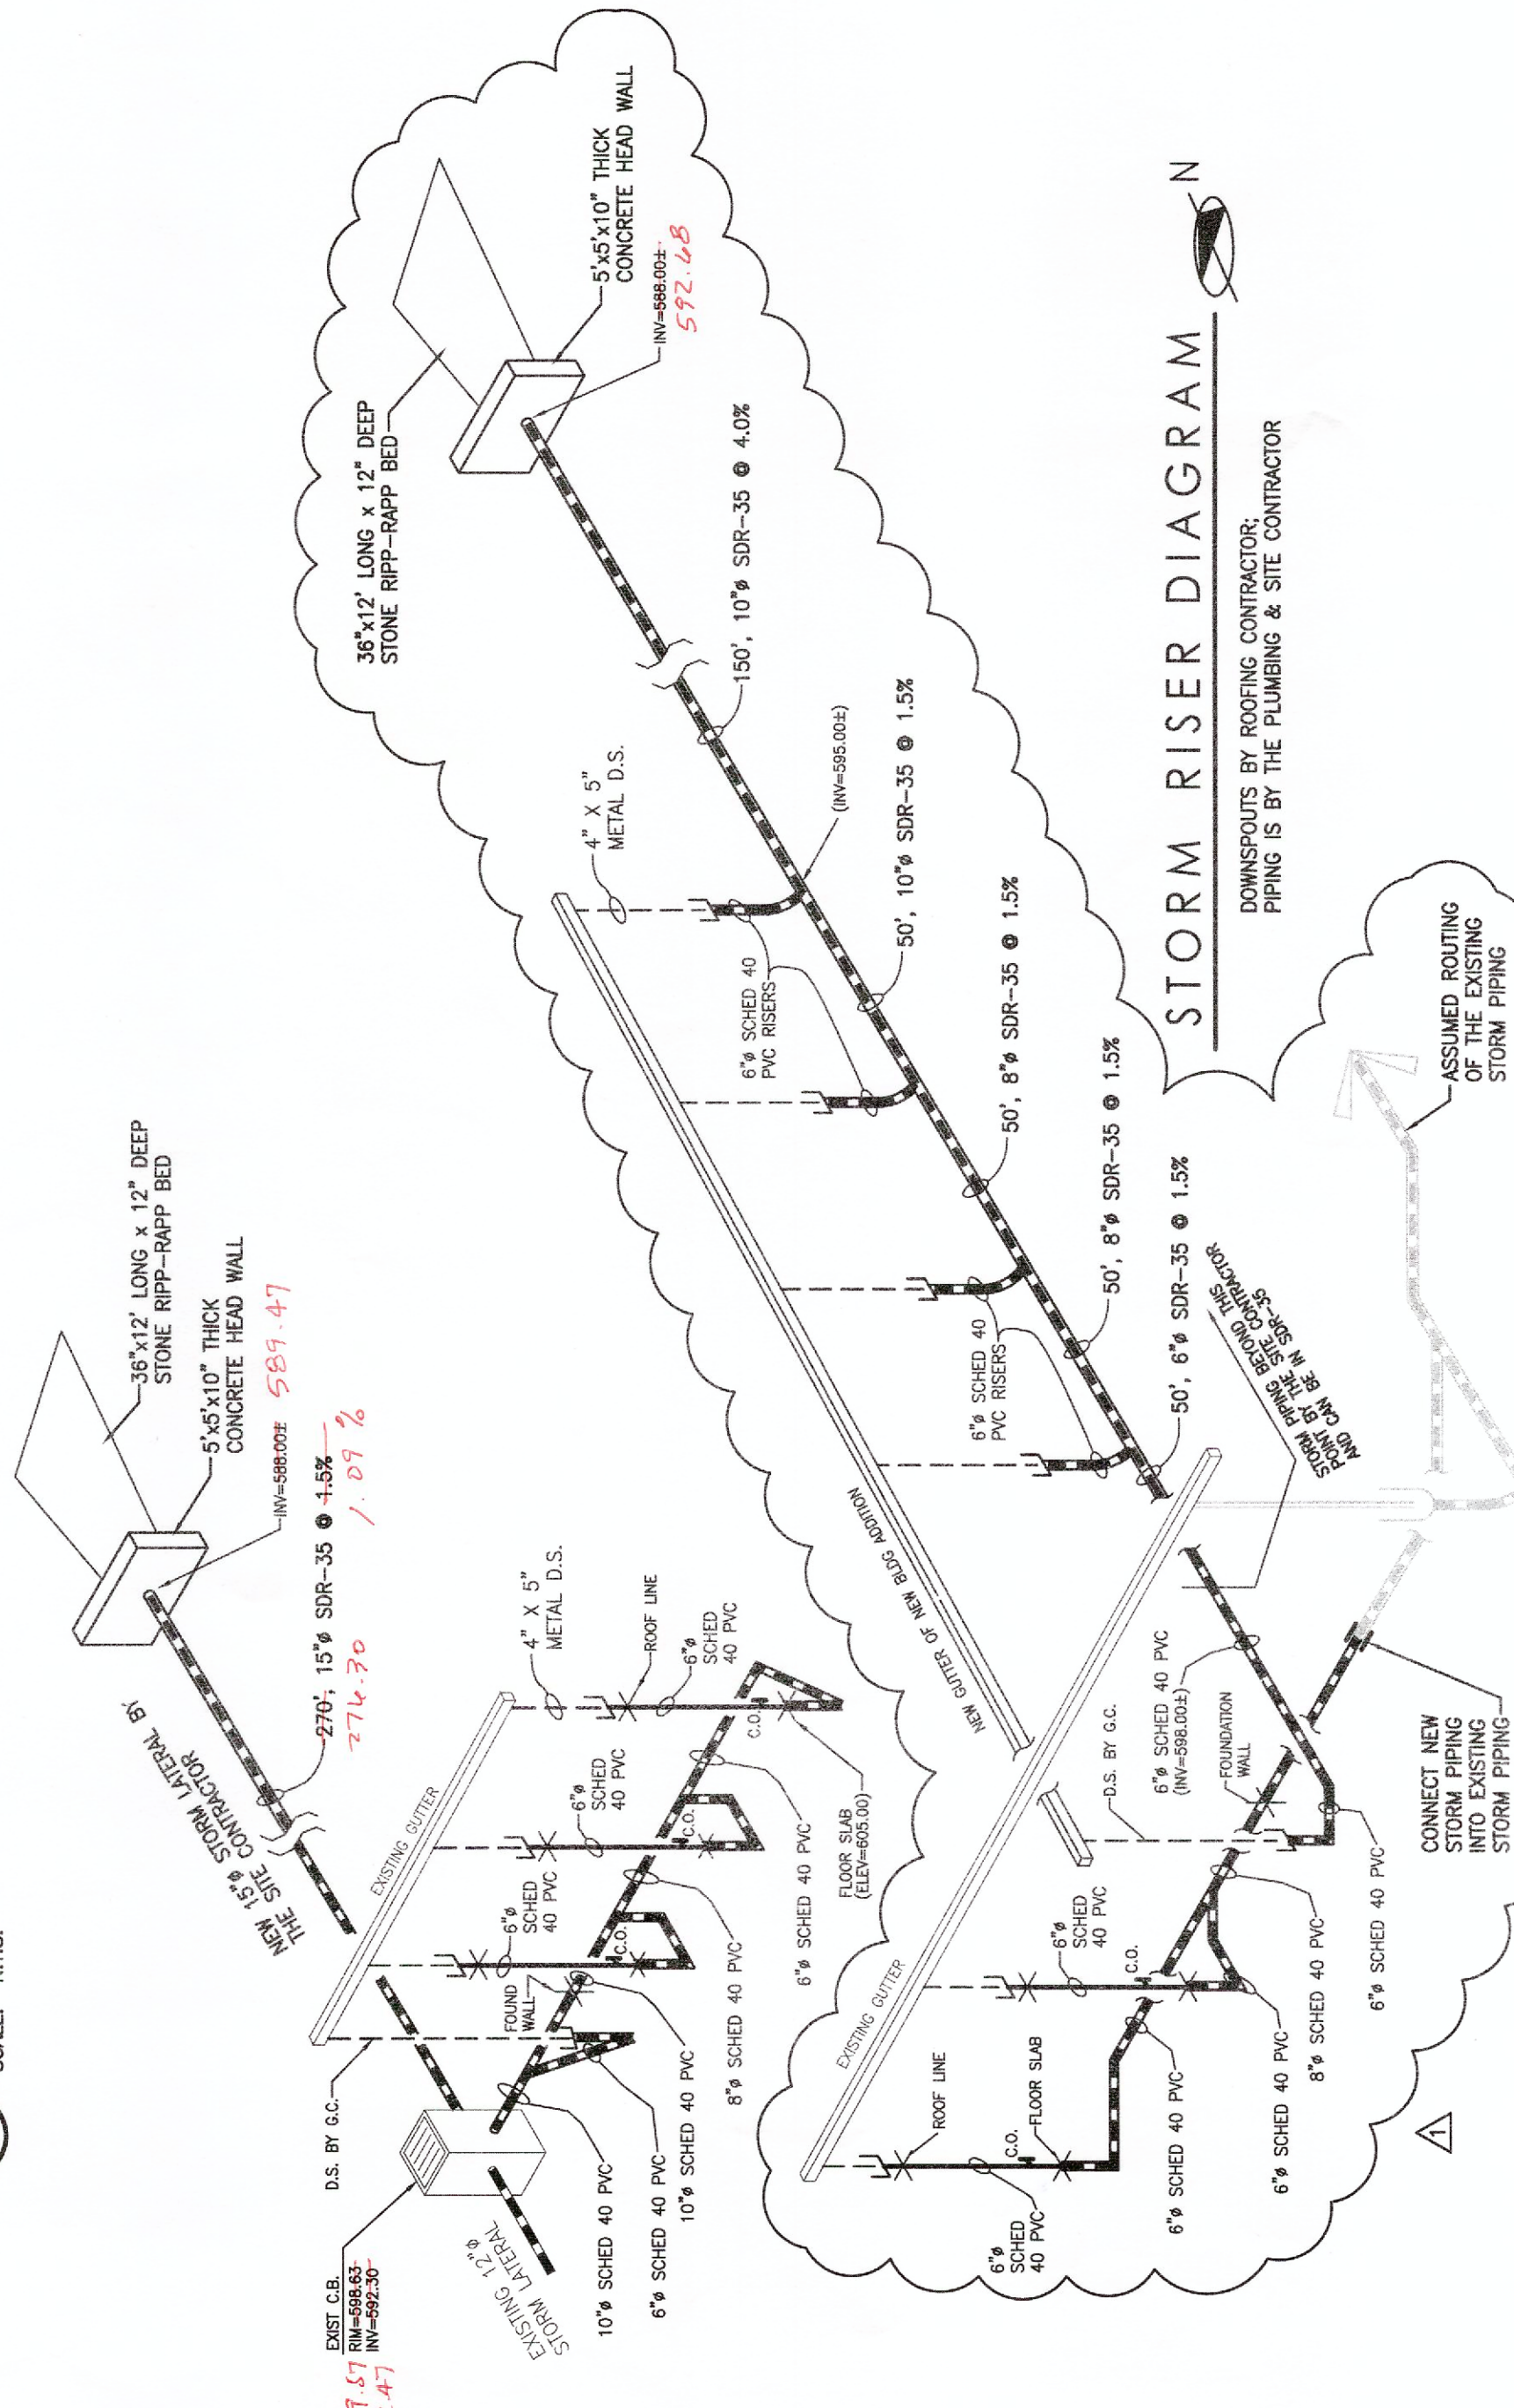

STORM RISER DIAGRAM

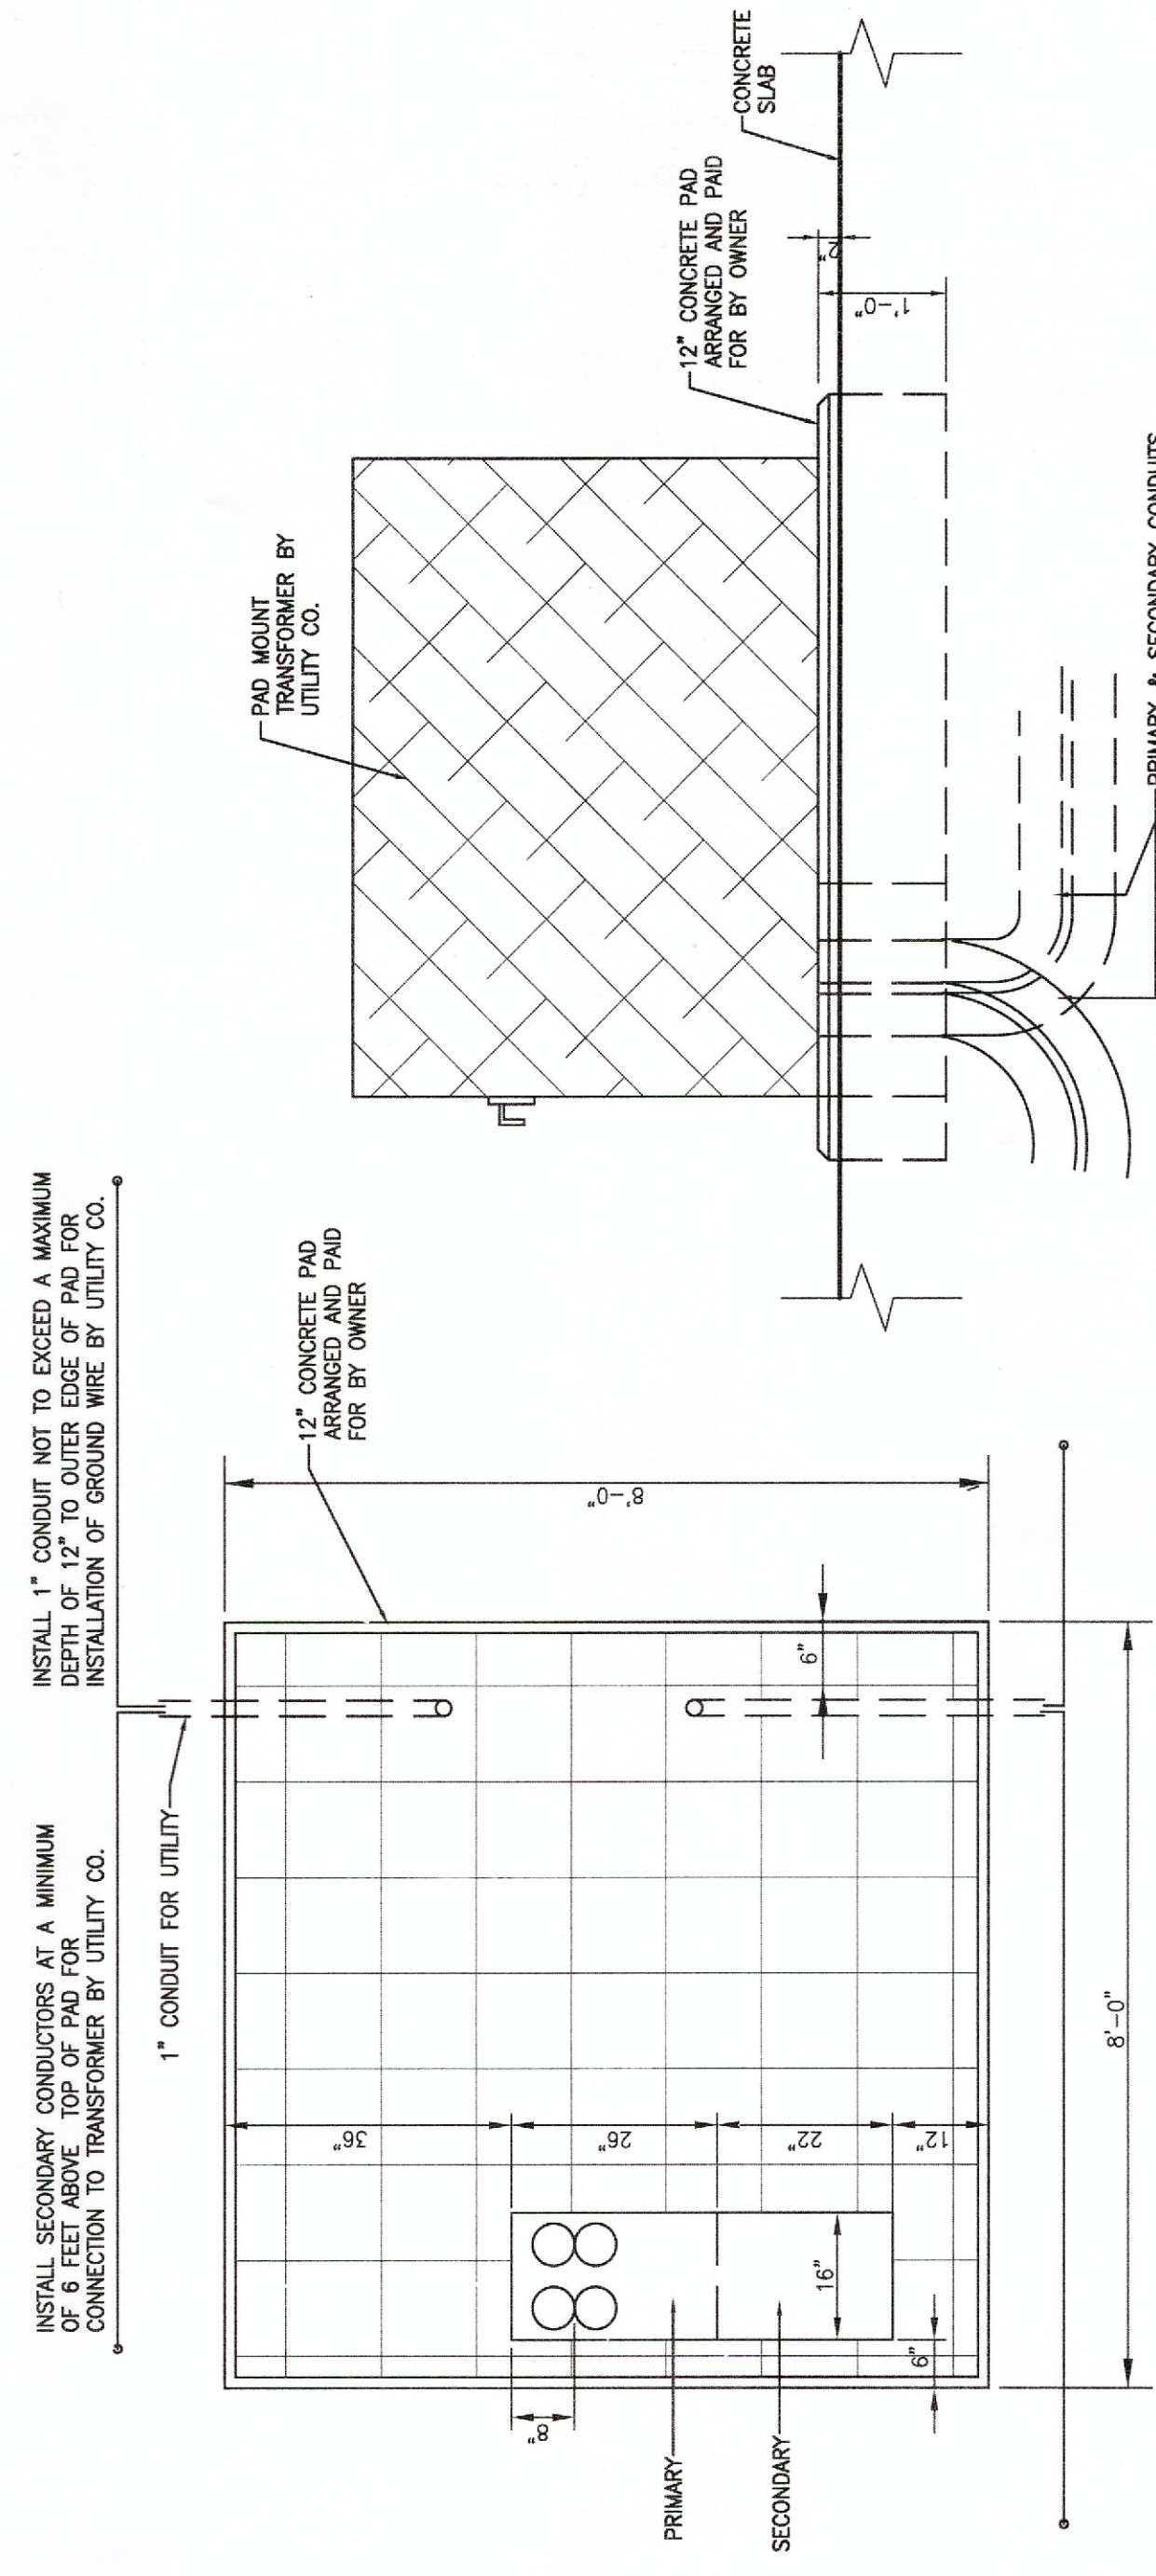

PLAN

ELEVATION

TRANSFORMER DETAILS (BY OWNER)