

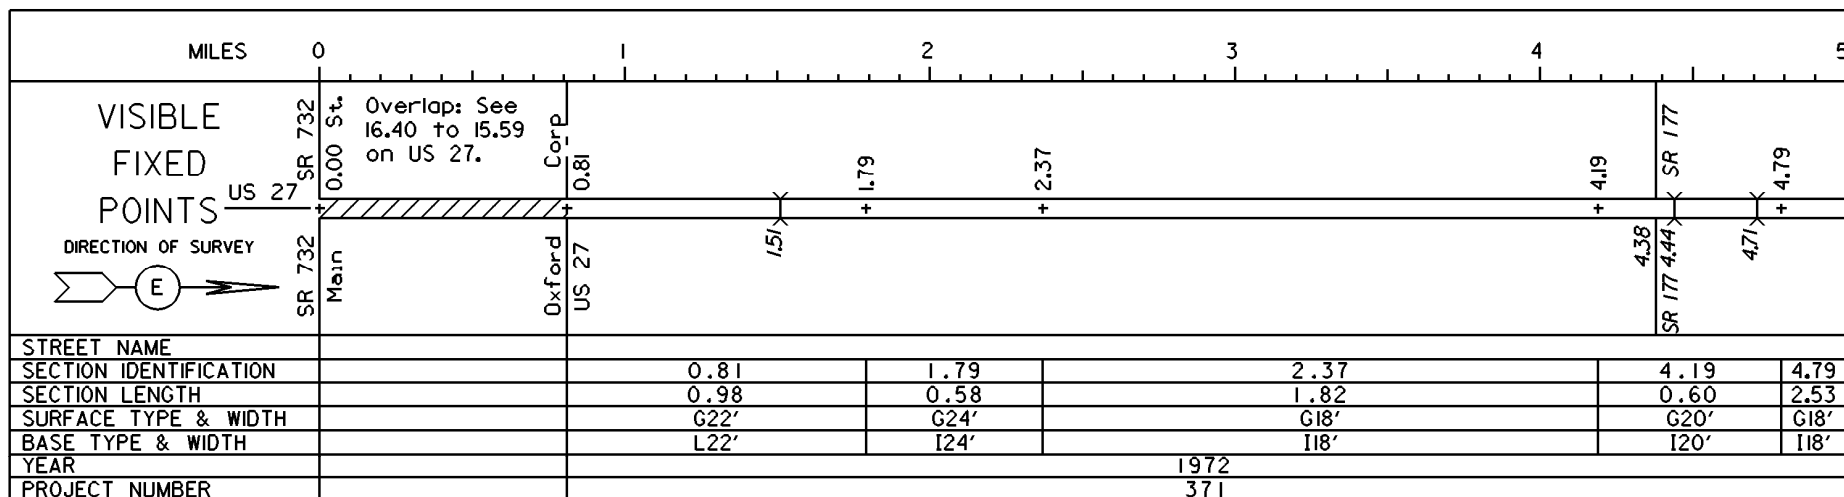


STATE ROUTE SECTIONS ON CONTINUOUS MILEAGE STATIONING

DISTRICT	8
COUNTY	BUTLER
ROUTE	SR 73

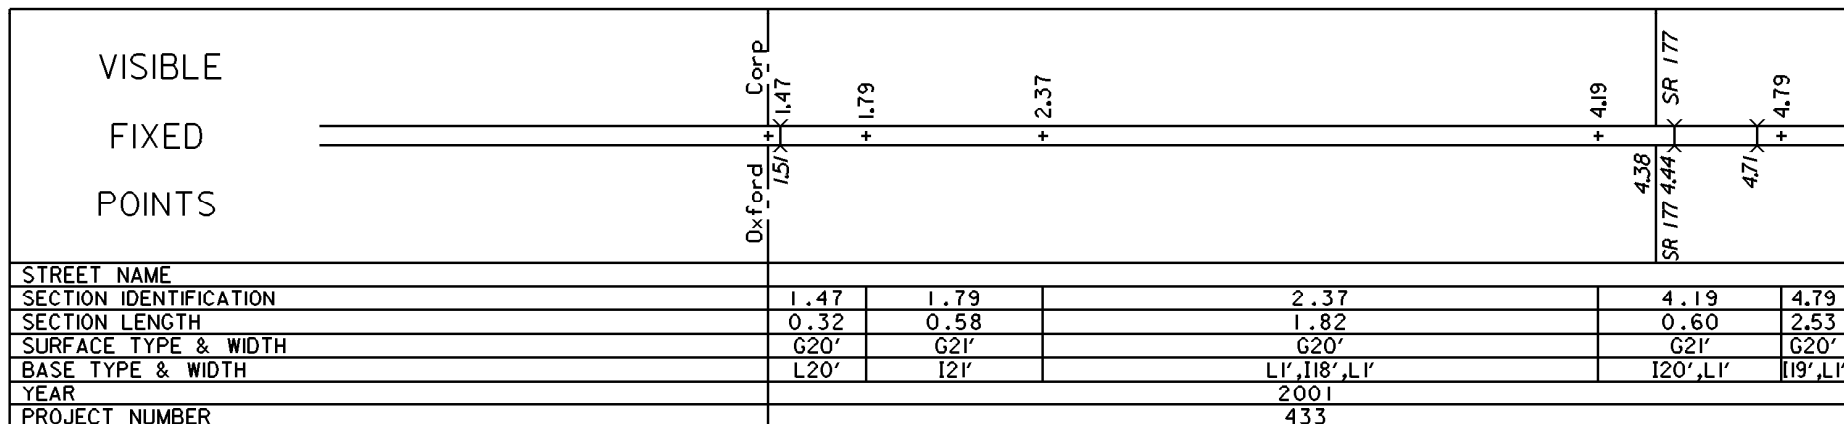


PERPETUATION

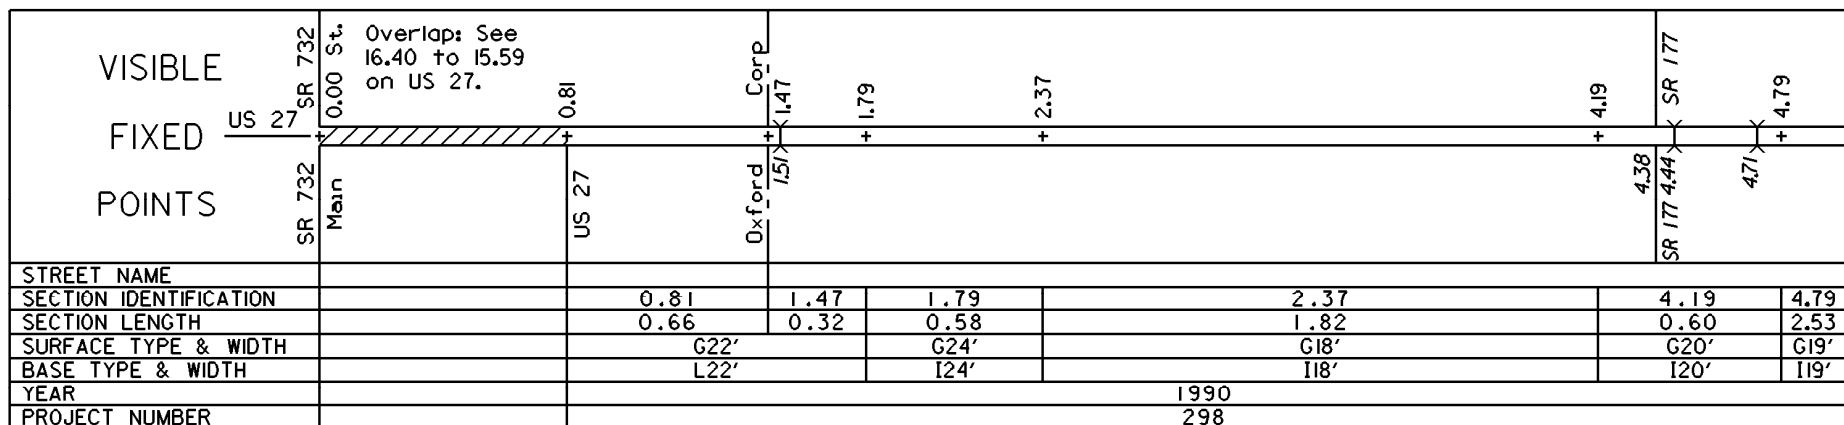



STATE OF OHIO - DEPARTMENT OF TRANSPORTATION

STATE ROUTE SECTIONS ON CONTINUOUS MILEAGE STATIONING

DISTRICT	8
COUNTY	BUTLER
ROUTE	SR 73

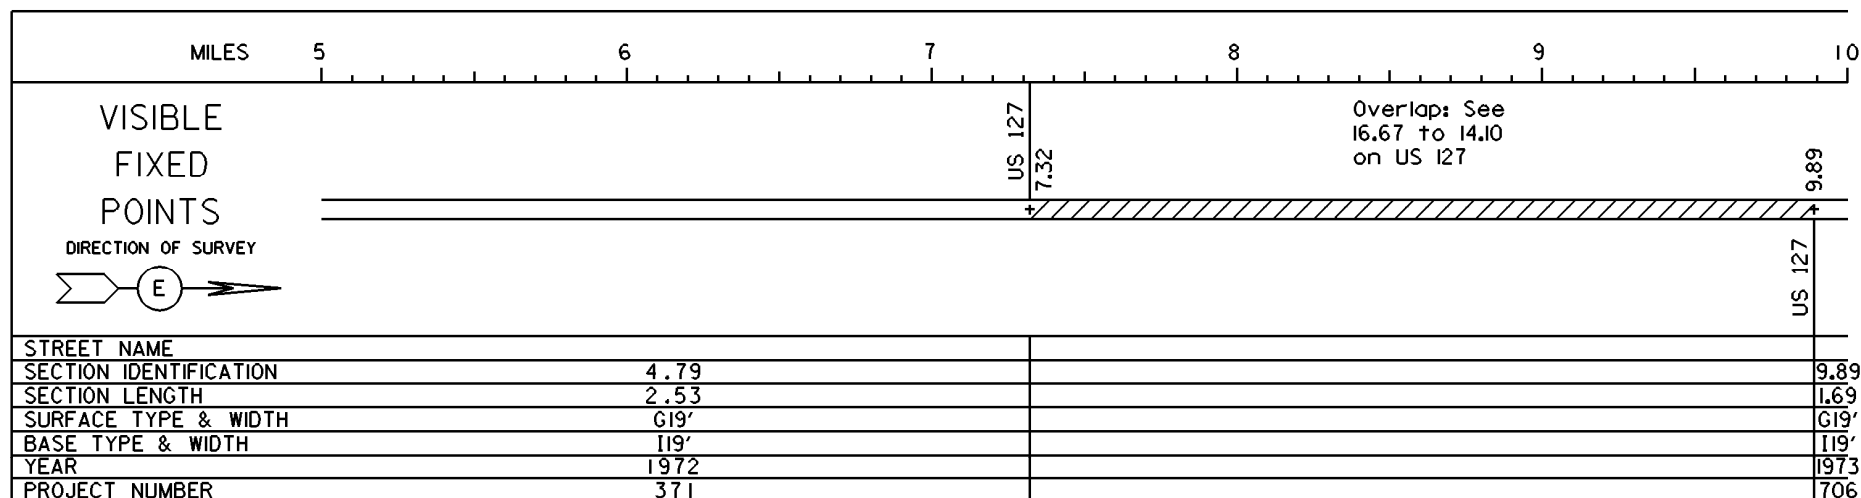


PERPETUATION

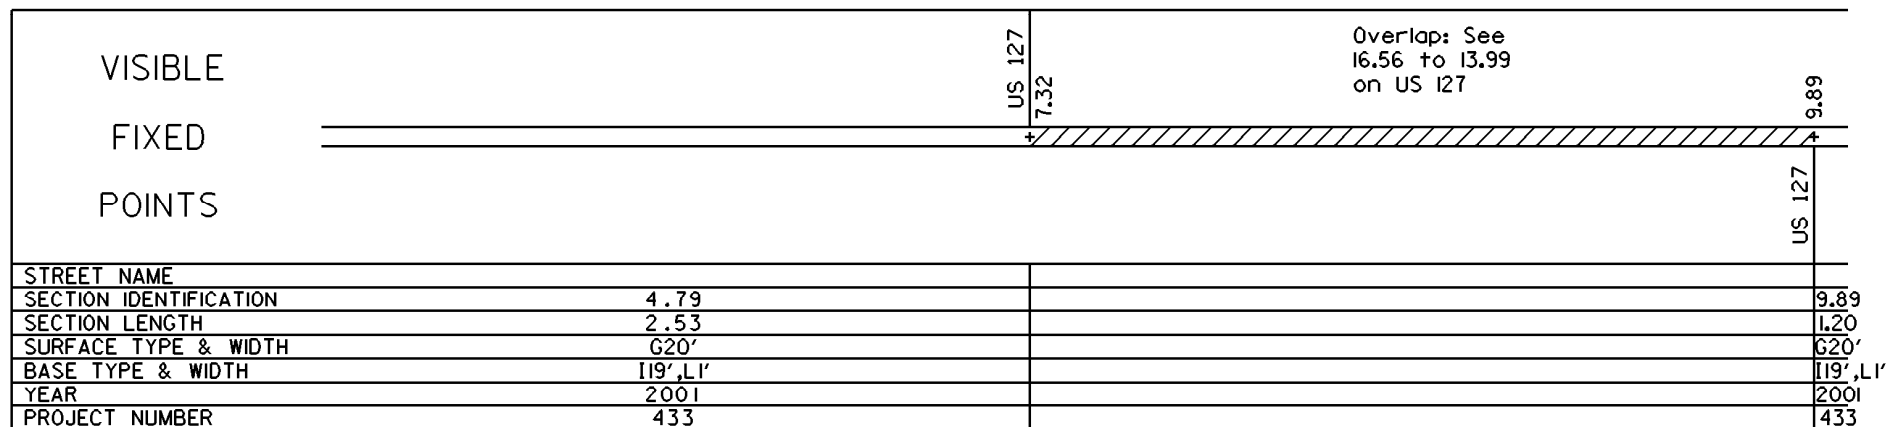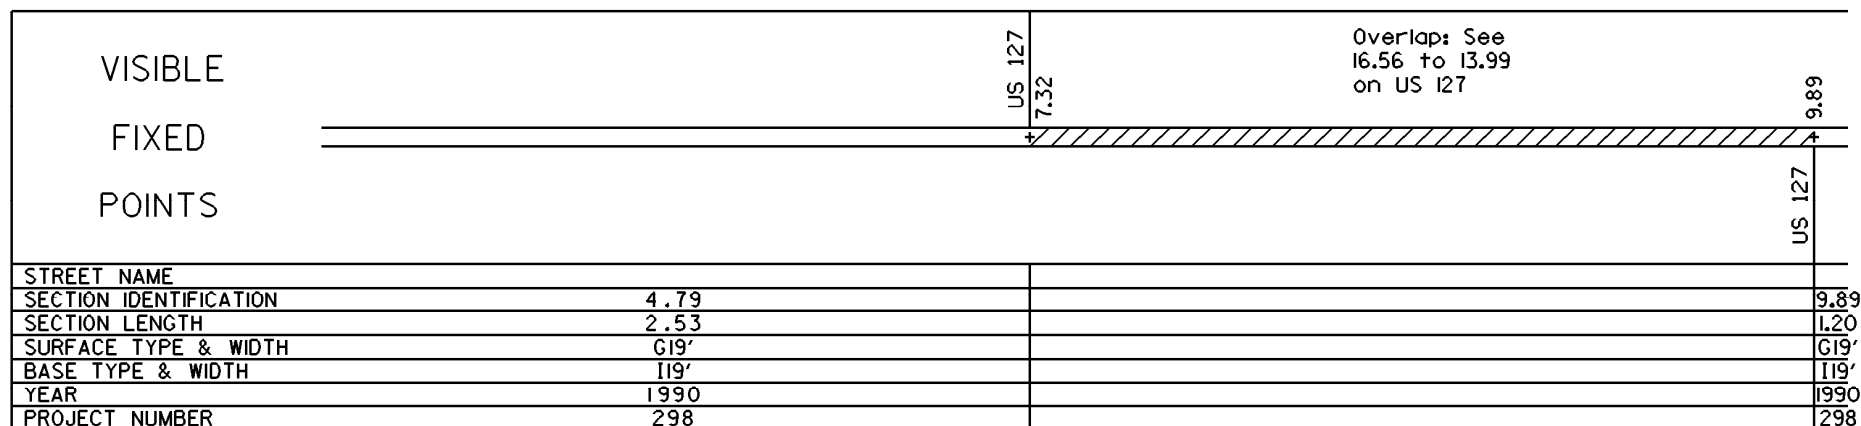



STATE OF OHIO - DEPARTMENT OF TRANSPORTATION

STATE ROUTE SECTIONS ON CONTINUOUS MILEAGE STATIONING

DISTRICT	8
COUNTY	BUTLER
ROUTE	SR 73

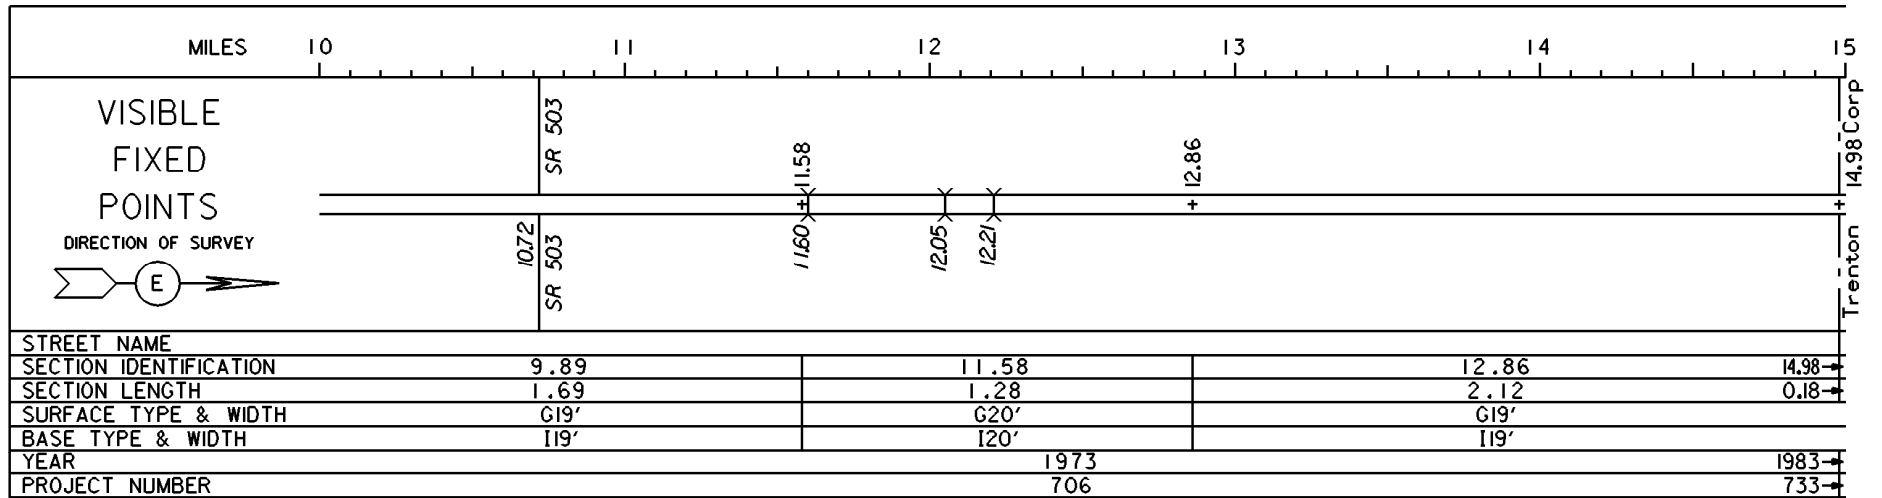




PERPETUATION

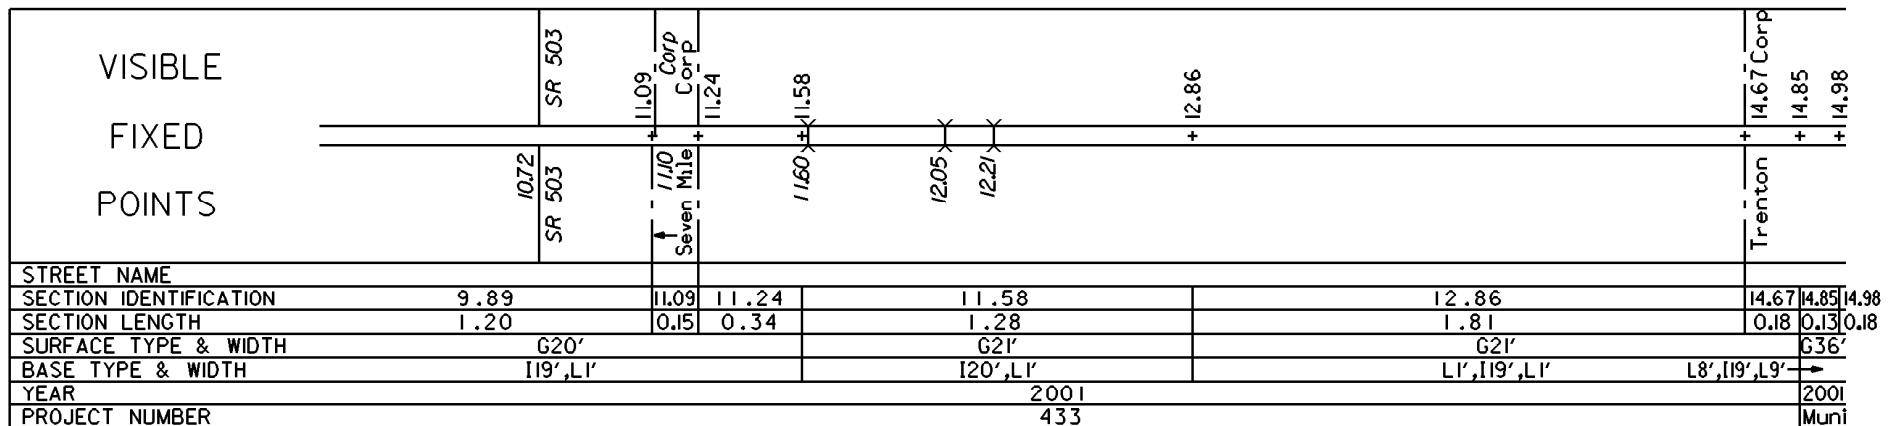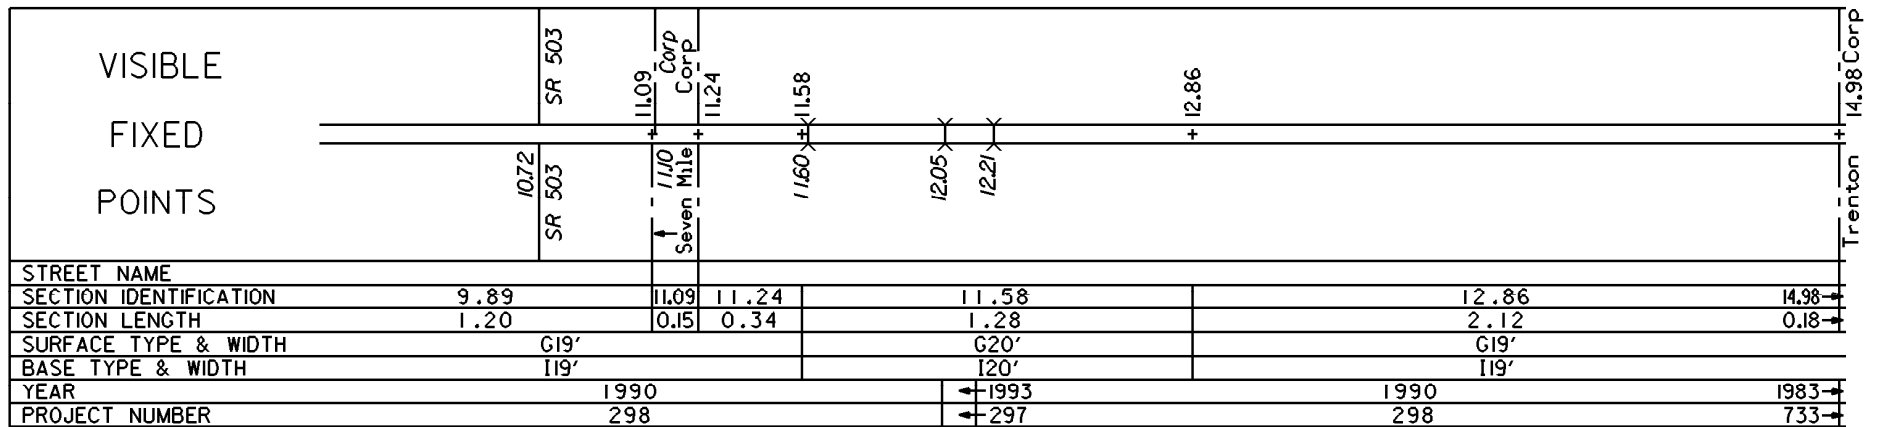


STATE OF OHIO - DEPARTMENT OF TRANSPORTATION

STATE ROUTE SECTIONS ON CONTINUOUS MILEAGE STATIONING

DISTRICT	8
COUNTY	BUTLER
ROUTE	SR 73

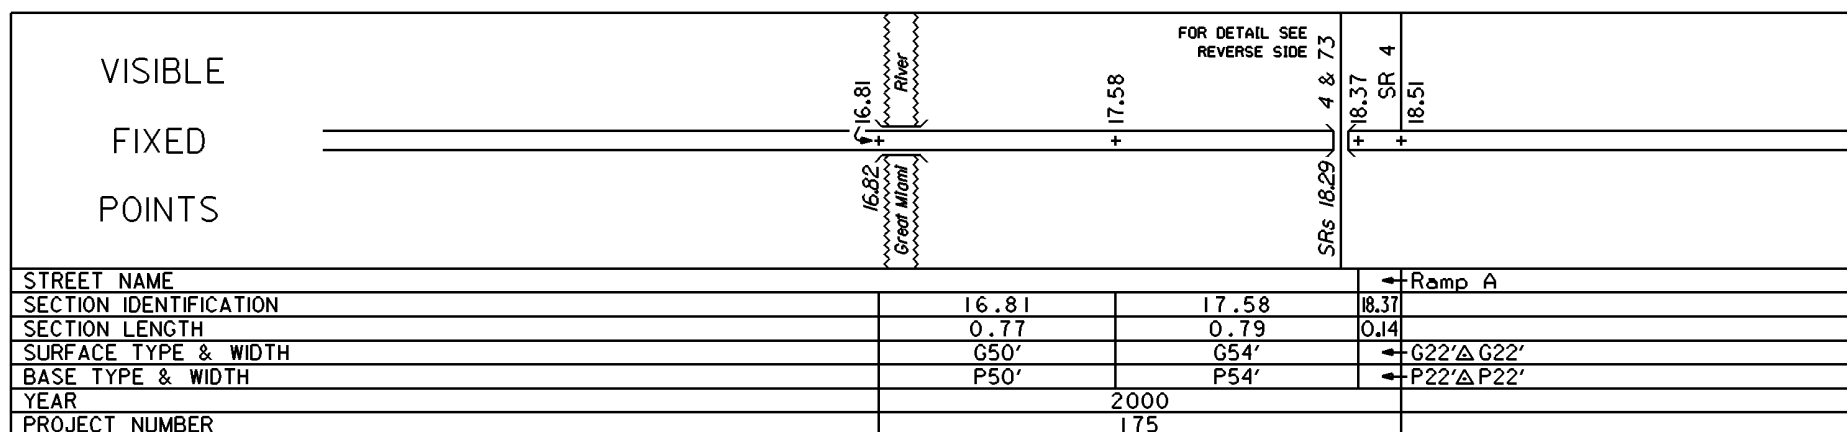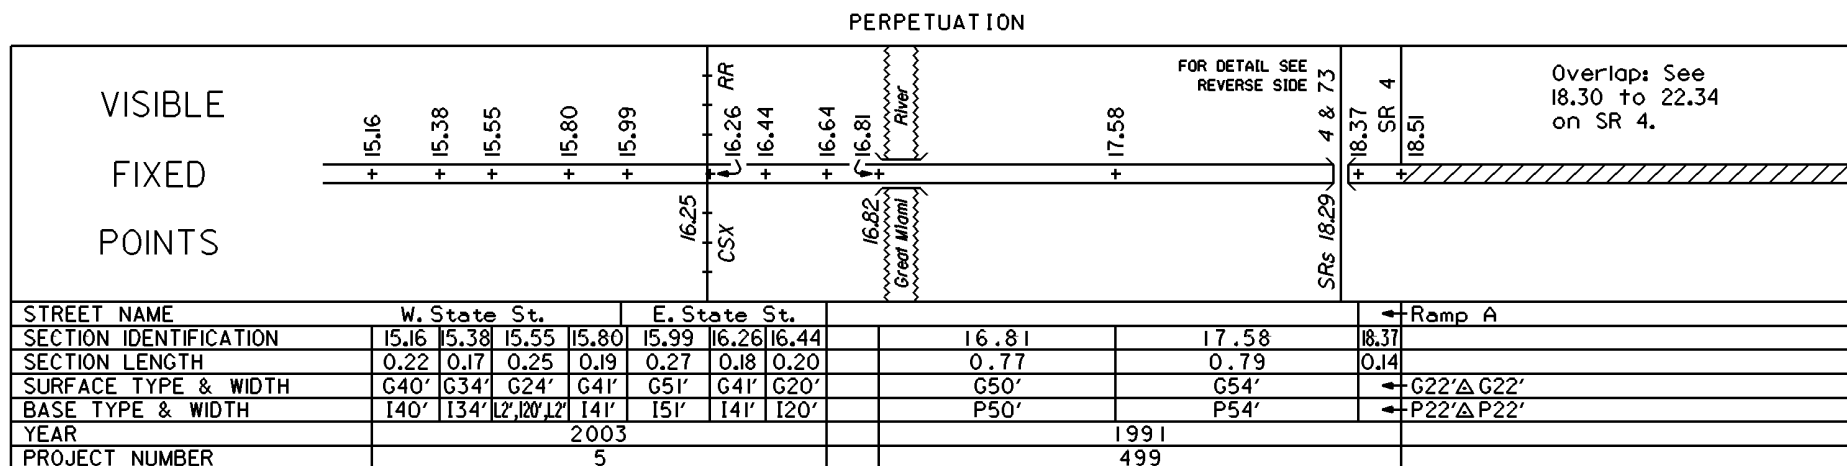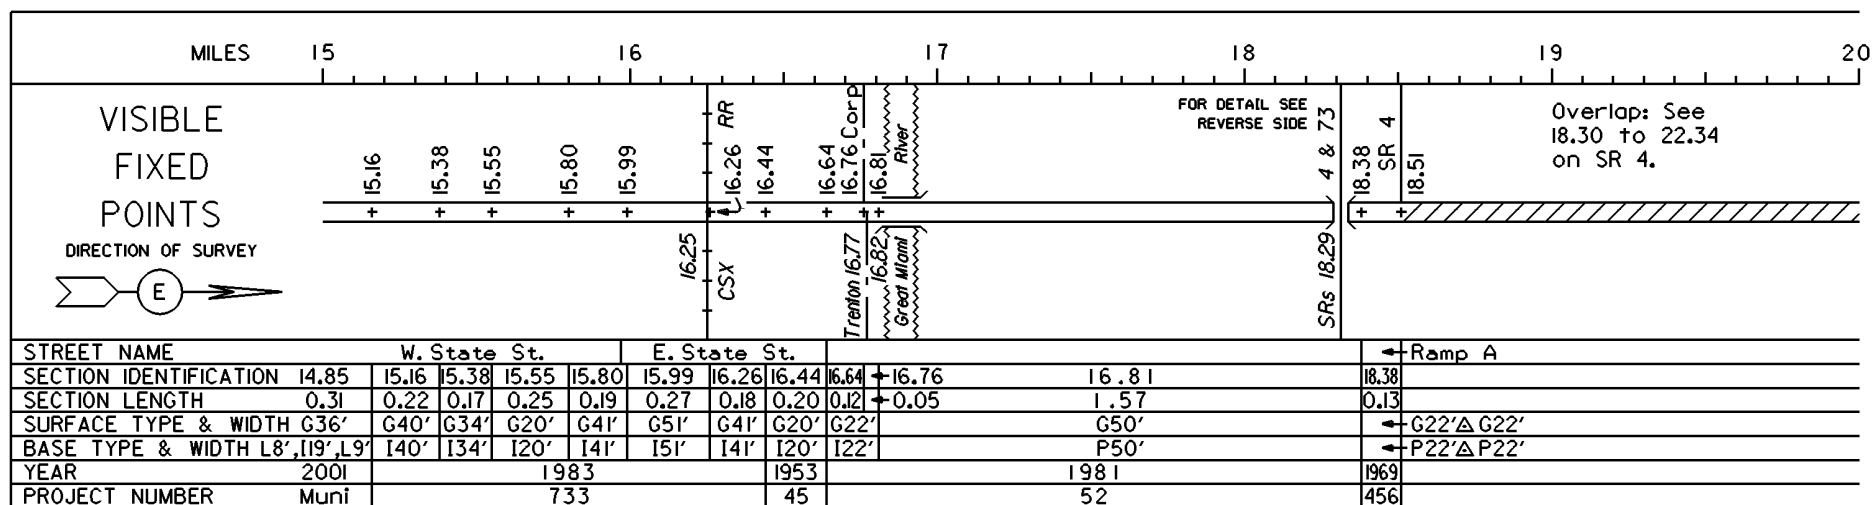


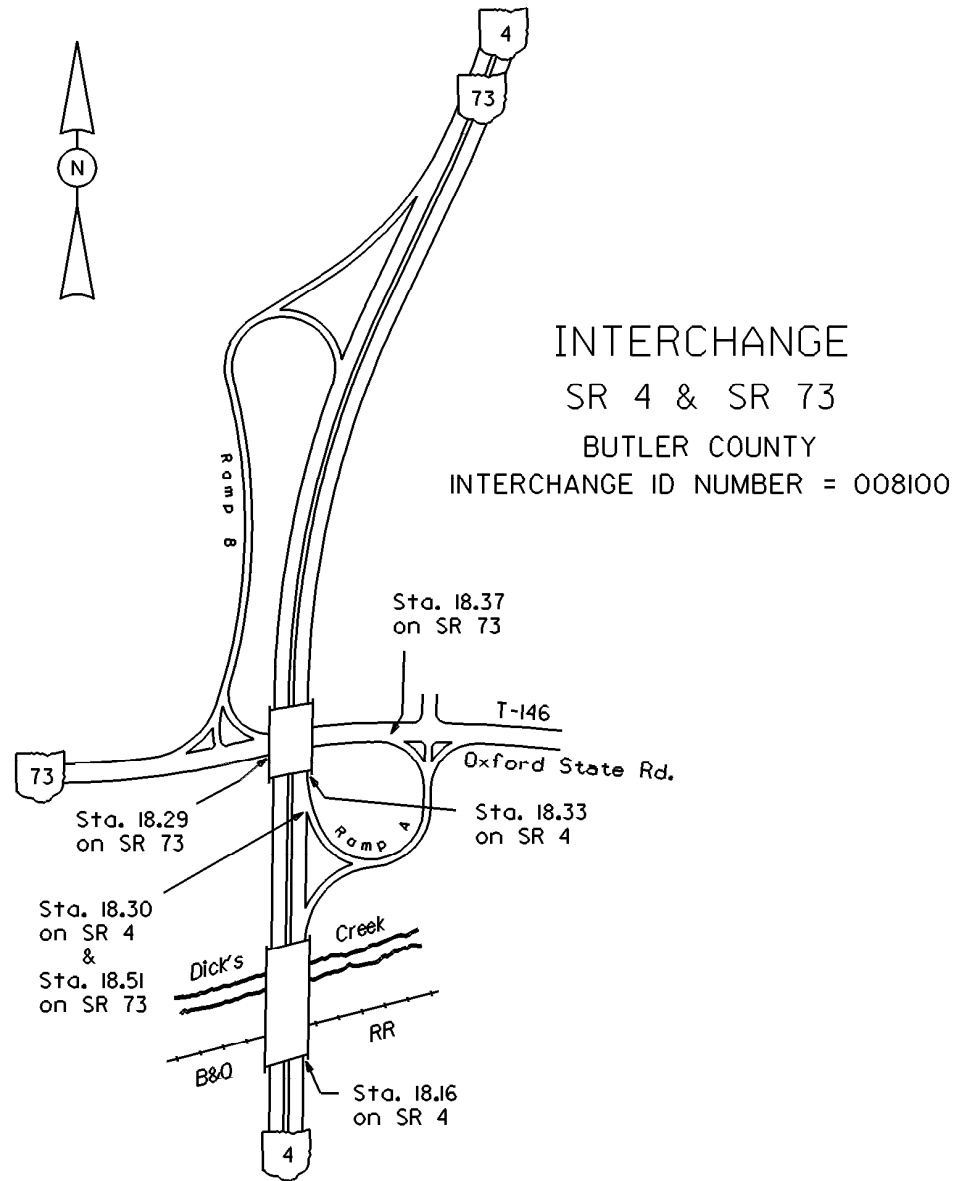

STATE OF OHIO - DEPARTMENT OF TRANSPORTATION

STATE ROUTE SECTIONS ON CONTINUOUS MILEAGE STATIONING

DISTRICT	8
COUNTY	BUTLER
ROUTE	SR 73

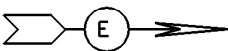MILES		20	21	22	23	24	25
VISIBLE FIXED POINTS		Overlap: See 18.30 to 22.34 on SR 4.				SR 4 22.55	RR 2474 Conrail
DIRECTION OF SURVEY							
STREET NAME		Verity Parkway					
SECTION IDENTIFICATION		22.55					
SECTION LENGTH		3.14					
SURFACE TYPE & WIDTH		G24'Δ G24'					
BASE TYPE & WIDTH		L24'Δ L24'					
YEAR		1975		1978			
PROJECT NUMBER		142		321			

PERPETUATION

VISIBLE FIXED POINTS		Overlap: See 18.30 to 22.34 on SR 4.				SR 4 22.55	RR 2474 Conrail
STREET NAME		Verity Parkway					
SECTION IDENTIFICATION		22.55					
SECTION LENGTH		3.14					
SURFACE TYPE & WIDTH		G24'Δ G24'					
BASE TYPE & WIDTH		L24'Δ L24'					
YEAR		1975		1998			
PROJECT NUMBER		142		342			

VISIBLE FIXED POINTS							
STREET NAME							
SECTION IDENTIFICATION							
SECTION LENGTH							
SURFACE TYPE & WIDTH							
BASE TYPE & WIDTH							
YEAR							
PROJECT NUMBER							

STATE OF OHIO - DEPARTMENT OF TRANSPORTATION

STATE ROUTE SECTIONS ON CONTINUOUS MILEAGE STATIONING

DISTRICT	8
COUNTY	BUTLER
ROUTE	SR 73

MILES		25	26	27	28	29	30
VISIBLE FIXED POINTS		Corp	CO	25.69	CO		
		Middletown	BUTLER	WARREN			
DIRECTION OF SURVEY							
STREET NAME		Verity Parkway					
SECTION IDENTIFICATION		22.55					
SECTION LENGTH		3.14					
SURFACE TYPE & WIDTH		G24'ΔG24'					
BASE TYPE & WIDTH		L24'ΔL24'					
YEAR		1978					
PROJECT NUMBER		321					

PERPETUATION

VISIBLE FIXED POINTS		Corp	CO	25.69	CO		
		Middletown	BUTLER	WARREN			
STREET NAME		Verity Parkway					
SECTION IDENTIFICATION		22.55					
SECTION LENGTH		3.14					
SURFACE TYPE & WIDTH		G24'ΔG24'					
BASE TYPE & WIDTH		L24'ΔL24'					
YEAR		1998					
PROJECT NUMBER		342					

VISIBLE FIXED POINTS							
STREET NAME							
SECTION IDENTIFICATION							
SECTION LENGTH							
SURFACE TYPE & WIDTH							
BASE TYPE & WIDTH							
YEAR							
PROJECT NUMBER							