

STATE OF OHIO - DEPARTMENT OF TRANSPORTATION

STATE ROUTE SECTIONS ON CONTINUOUS MILEAGE STATIONING

DISTRICT	8
COUNTY	BUTLER
ROUTE	SR 129

MILES	0	1	2	3	4	5
VISIBLE FIXED POINTS	SR 126 0.00 = 0.02 on SR 126 0.00			RR 2.30 2.42 CSX	SR 732 Begins 3.02	
DIRECTION OF SURVEY	SR 126					
STREET NAME						
SECTION IDENTIFICATION		0.00			3.02	
SECTION LENGTH		3.02			4.29	
SURFACE TYPE & WIDTH		G19'			G24'	
BASE TYPE & WIDTH		119'			L3', 118', L3'	
YEAR		2000			1997	
PROJECT NUMBER		190			806	

PERPETUATION

VISIBLE

FIXED

POINTS

STREET NAME
SECTION IDENTIFICATION
SECTION LENGTH
SURFACE TYPE & WIDTH
BASE TYPE & WIDTH
YEAR
PROJECT NUMBER

VISIBLE

FIXED


POINTS

STREET NAME
SECTION IDENTIFICATION
SECTION LENGTH
SURFACE TYPE & WIDTH
BASE TYPE & WIDTH
YEAR
PROJECT NUMBER


STATE OF OHIO - DEPARTMENT OF TRANSPORTATION

STATE ROUTE SECTIONS ON CONTINUOUS MILEAGE STATIONING

DISTRICT	8
COUNTY	BUTLER
ROUTE	SR 129

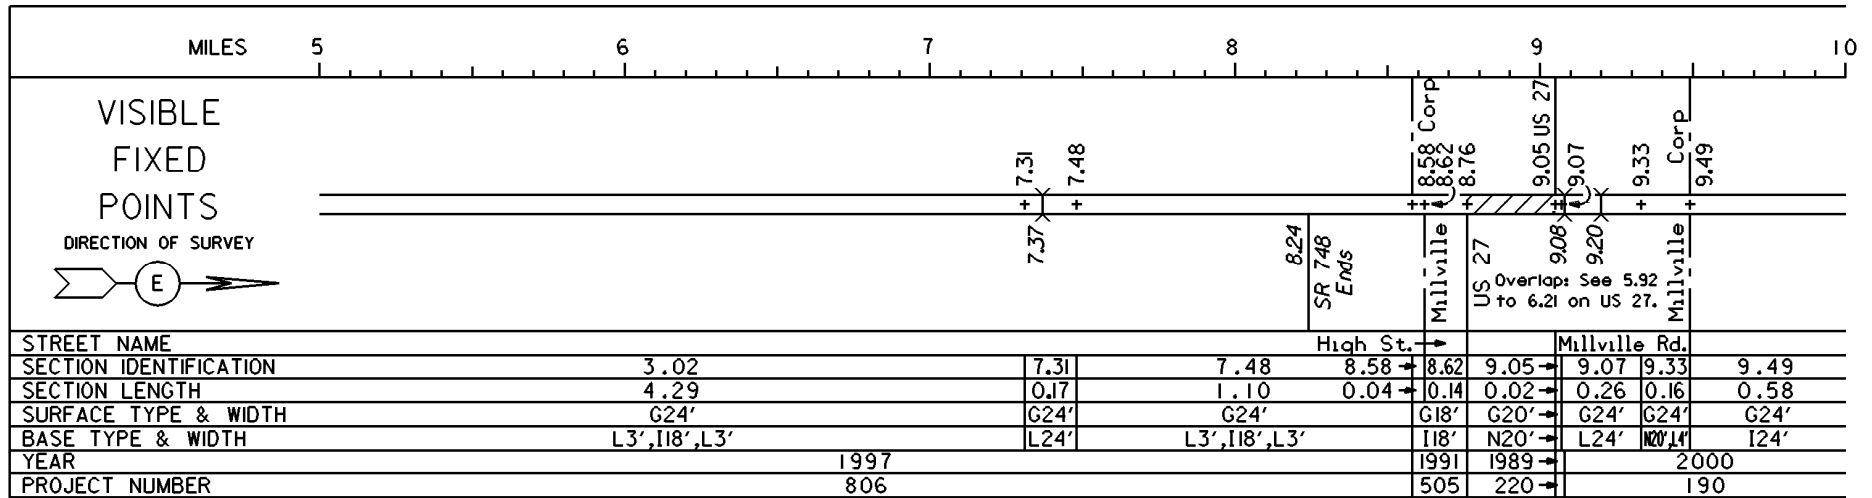

PERPETUATION

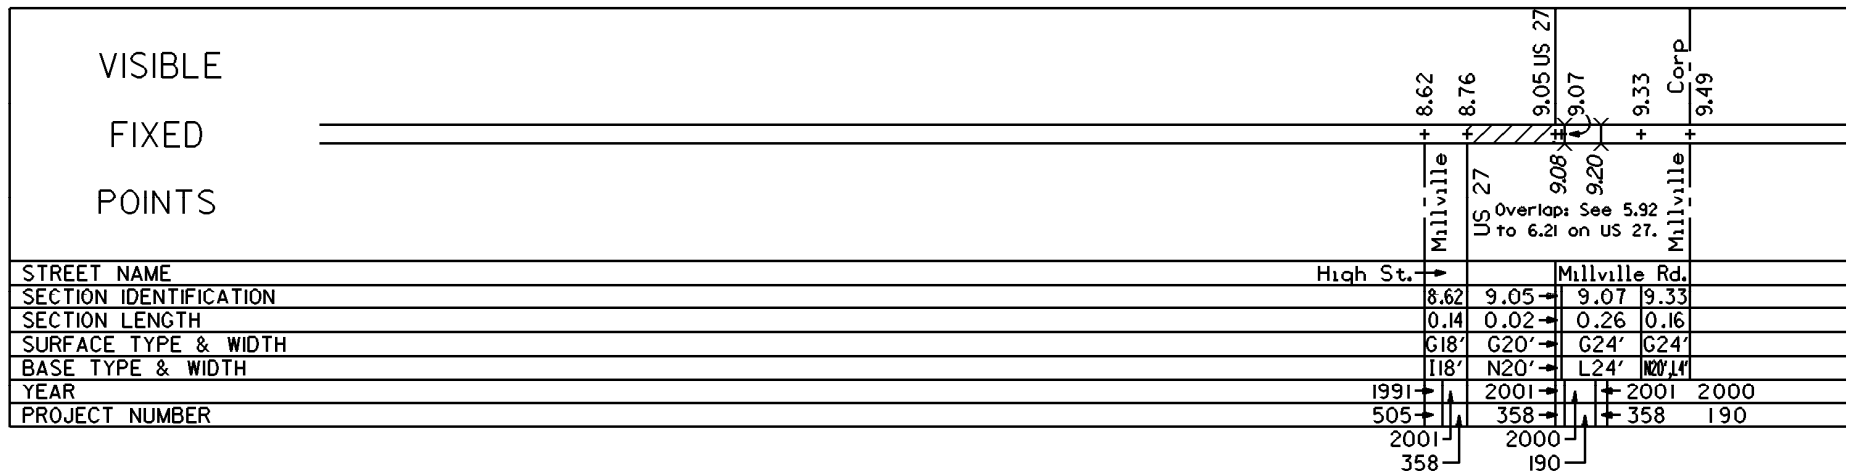


VISIBLE
FIXED
POINTS

STREET NAME	
SECTION IDENTIFICATION	
SECTION LENGTH	
SURFACE TYPE & WIDTH	
BASE TYPE & WIDTH	
YEAR	
PROJECT NUMBER	

STATE OF OHIO - DEPARTMENT OF TRANSPORTATION

STATE ROUTE SECTIONS ON CONTINUOUS MILEAGE STATIONING

DISTRICT	8
COUNTY	BUTLER
ROUTE	SR 129

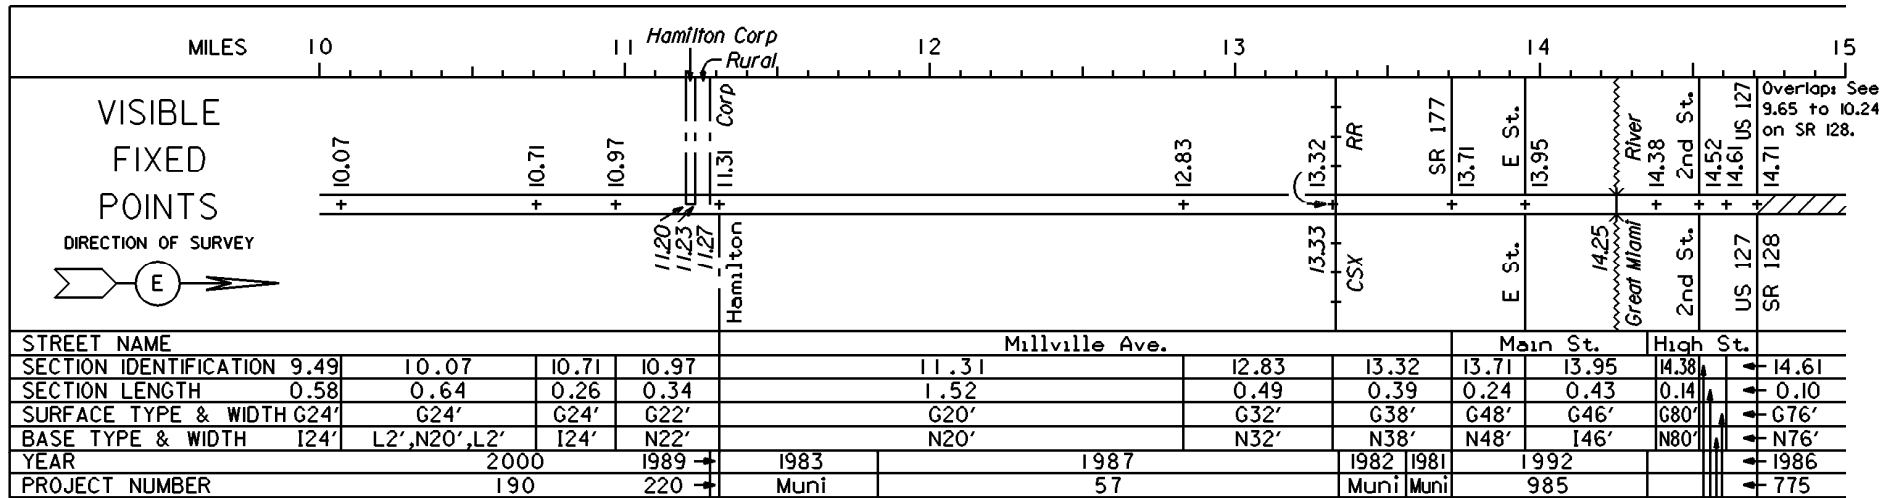

VISIBLE

FIXED

POINTS

STREET NAME

SECTION IDENTIFICATION

SECTION LENGTH

SURFACE TYPE & WIDTH

BASE TYPE & WIDTH

YEAR

PROJECT NUMBER

VISIBLE

FIXED

POINTS

STREET NAME

SECTION IDENTIFICATION

SECTION LENGTH

SURFACE TYPE & WIDTH

BASE TYPE & WIDTH


YEAR

PROJECT NUMBER

STATE OF OHIO - DEPARTMENT OF TRANSPORTATION

STATE ROUTE SECTIONS ON CONTINUOUS MILEAGE STATIONING

DISTRICT	8
COUNTY	BUTLER
ROUTE	SR 129

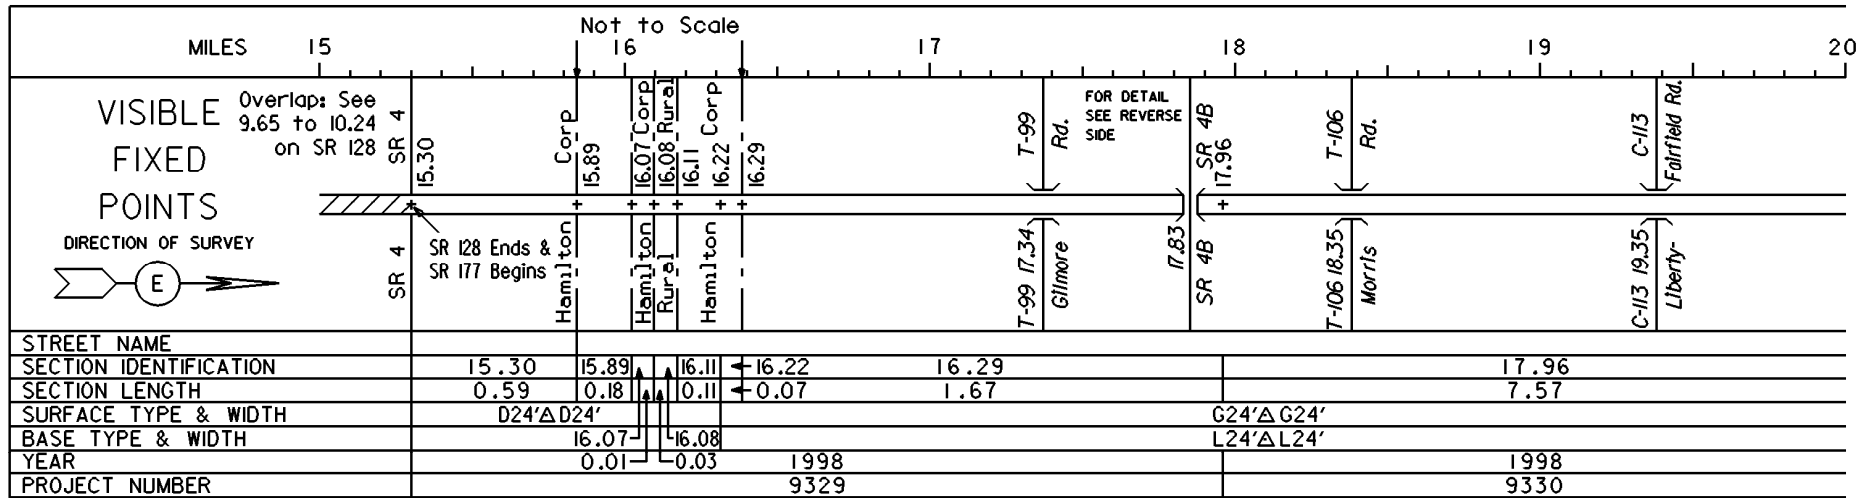

PERPETUATION

VISIBLE

FIXED

POINTS

STREET NAME

SECTION IDENTIFICATION

SECTION LENGTH

SURFACE TYPE & WIDTH

BASE TYPE & WIDTH

YEAR

PROJECT NUMBER

VISIBLE

FIXED

POINTS

STREET NAME

SECTION IDENTIFICATION


SECTION LENGTH

SURFACE TYPE & WIDTH

BASE TYPE & WIDTH

YEAR


PROJECT NUMBER

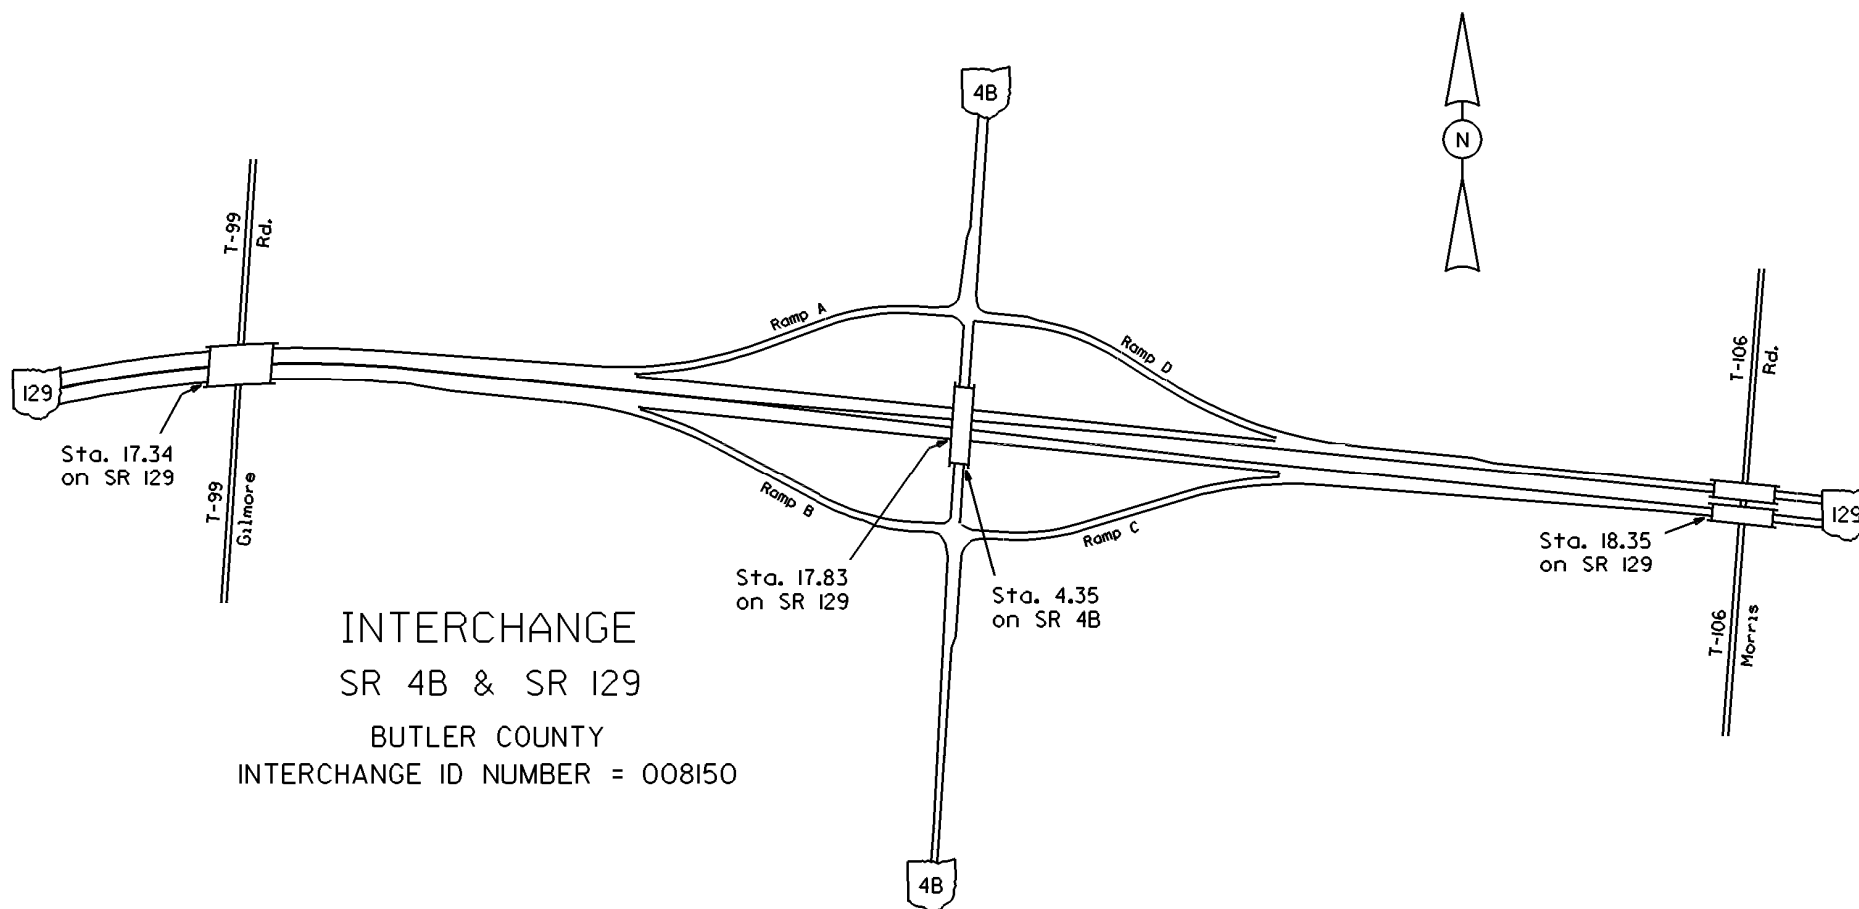

STATE OF OHIO - DEPARTMENT OF TRANSPORTATION

STATE ROUTE SECTIONS ON CONTINUOUS MILEAGE STATIONING

DISTRICT	8
COUNTY	BUTLER
ROUTE	SR 129

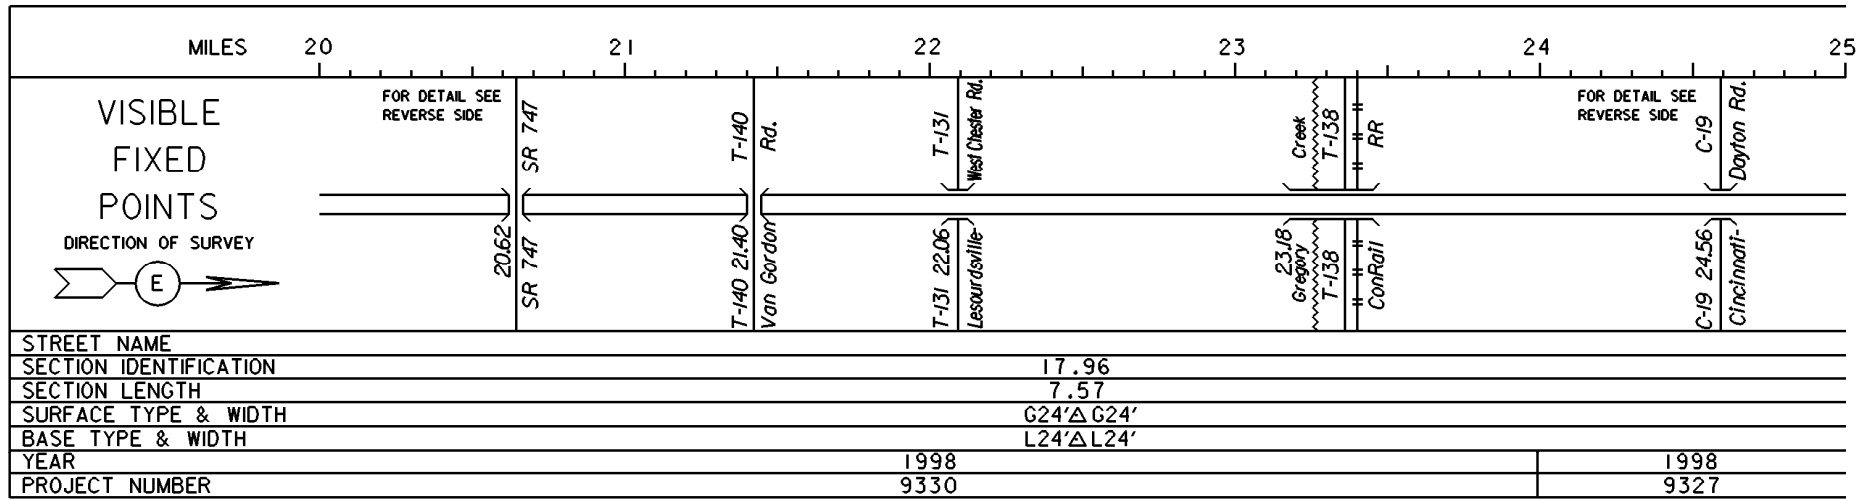

PERPETUATION

VISIBLE

FIXED

POINTS

STREET NAME
SECTION IDENTIFICATION
SECTION LENGTH
SURFACE TYPE & WIDTH
BASE TYPE & WIDTH
YEAR
PROJECT NUMBER


VISIBLE

FIXED


POINTS

STREET NAME
SECTION IDENTIFICATION
SECTION LENGTH
SURFACE TYPE & WIDTH
BASE TYPE & WIDTH
YEAR
PROJECT NUMBER

INTERCHANGE
SR 129 & SR 747
BUTLER COUNTY
INTERCHANGE ID NUMBER = 008230

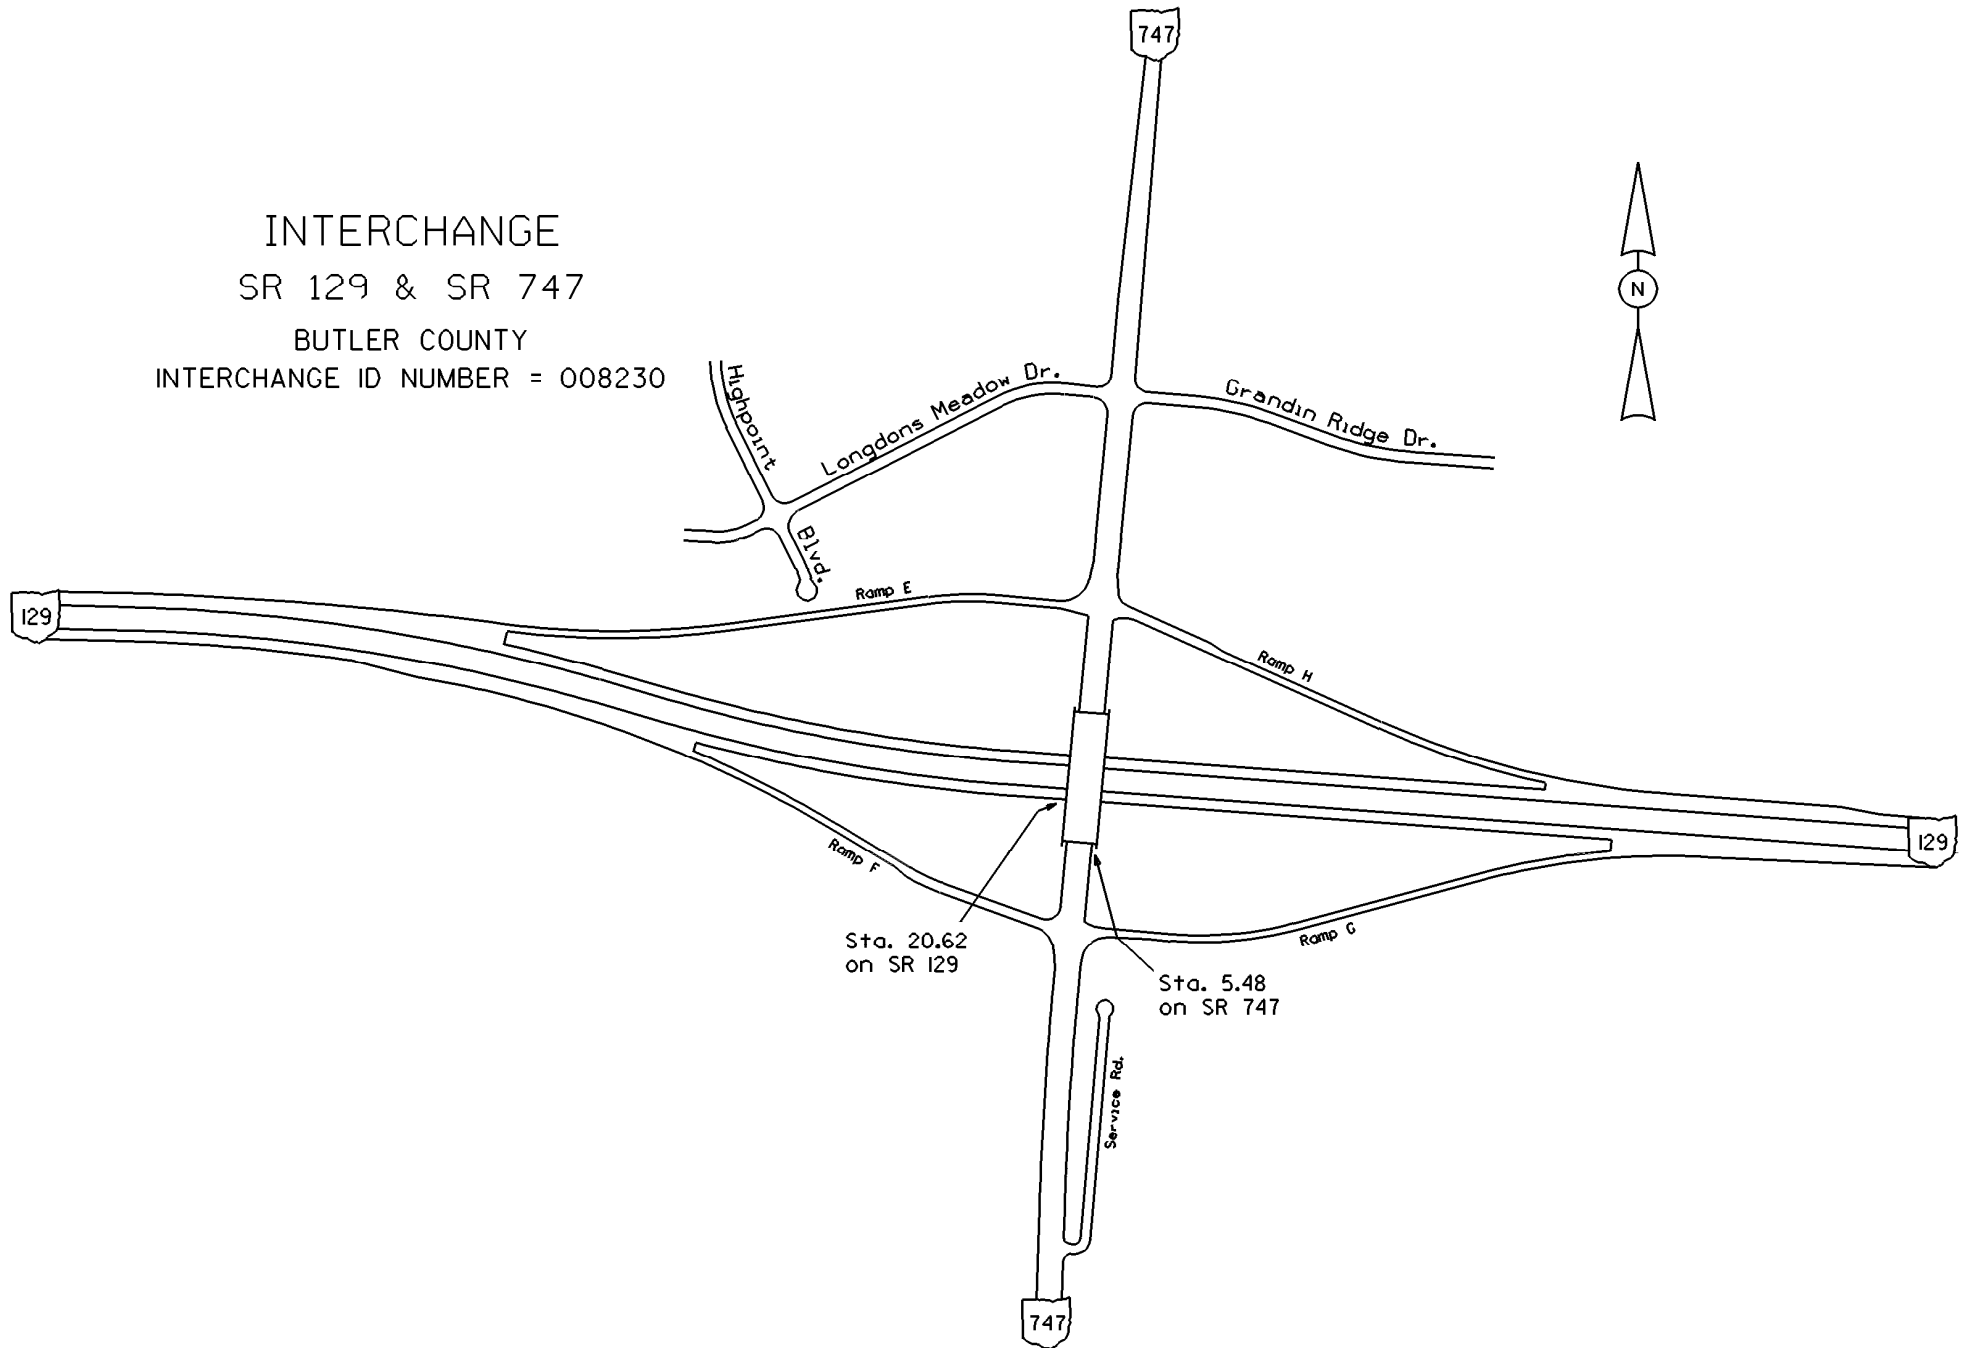

INTERCHANGE
SR 129 & Cincinnati-
Dayton Rd. (C-19)
BUTLER COUNTY
INTERCHANGE ID NUMBER = 008250

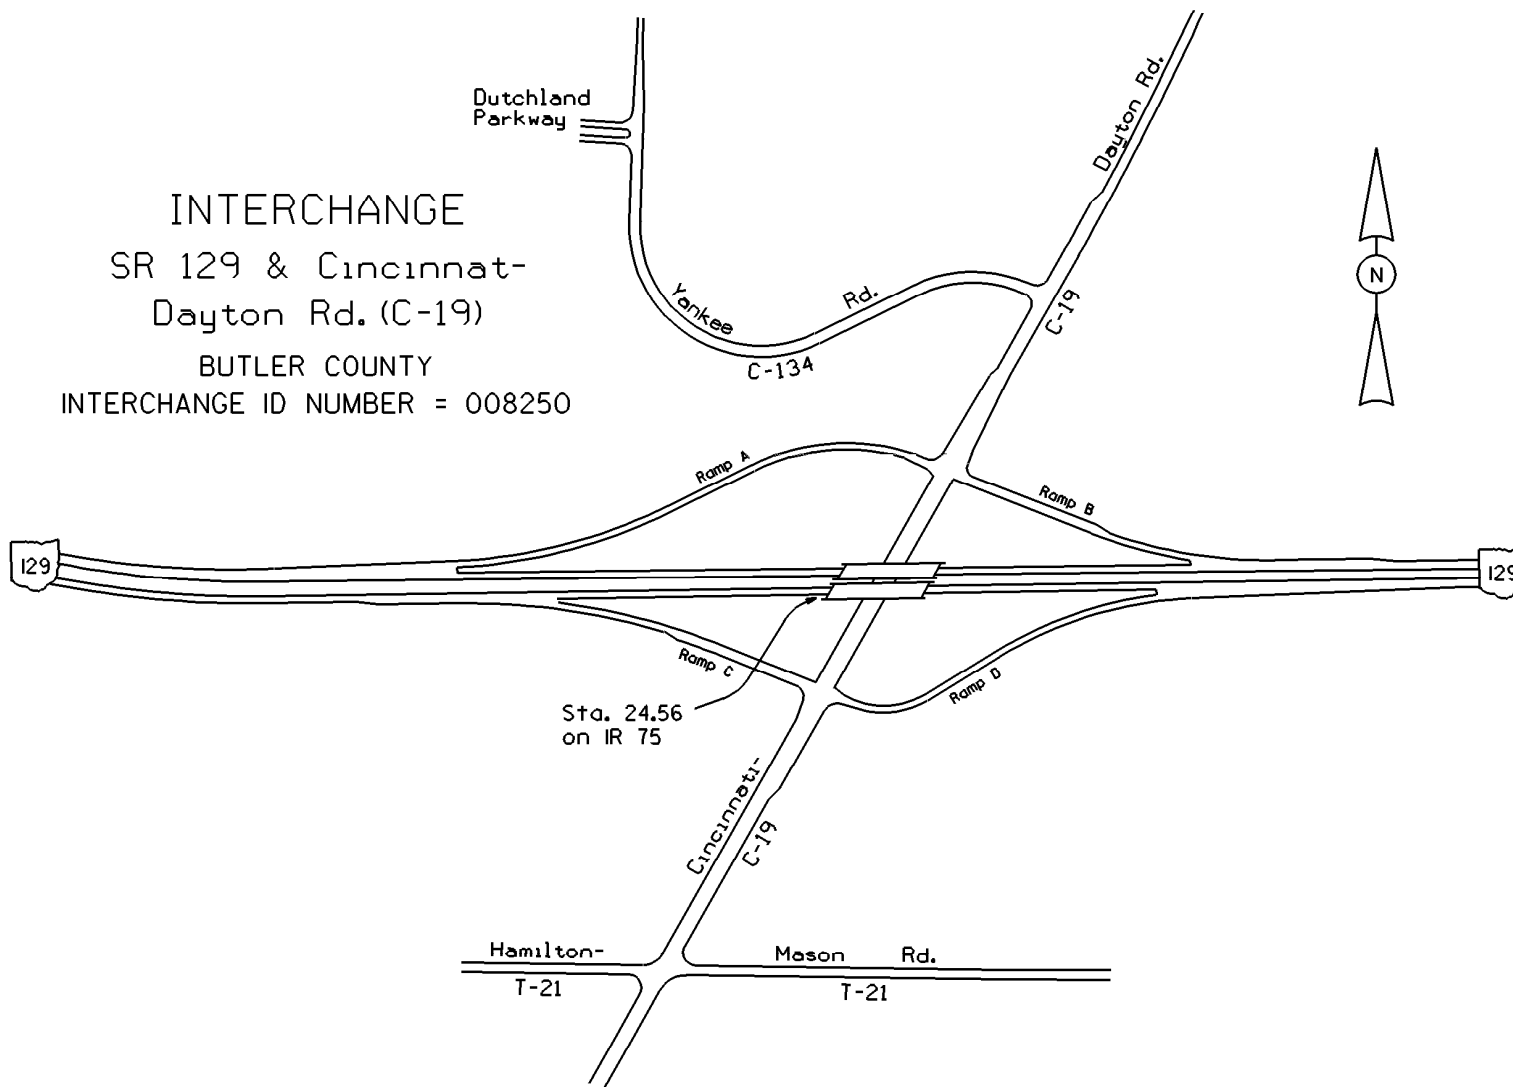

STATE OF OHIO - DEPARTMENT OF TRANSPORTATION

STATE ROUTE SECTIONS ON CONTINUOUS MILEAGE STATIONING

DISTRICT	8
COUNTY	BUTLER
ROUTE	SR 129

MILES	25.00	25.20	25.40	25.60	25.80	26.00
VISIBLE FIXED POINTS	FOR DETAIL SEE REVERSE SIDE			IR 75 SB	IR 75 NB	FOR DETAIL SEE REVERSE SIDE
DIRECTION OF SURVEY	25.44			25.53	25.74	25.86
	IR 75 SB			IR 75 NB	IR 75	
STREET NAME				Ramp H		
SECTION IDENTIFICATION	17.96			25.53	25.74	
SECTION LENGTH	7.57			0.21	0.12	
SURFACE TYPE & WIDTH	G24'ΔG24'			G24'ΔG16'	G16'	
BASE TYPE & WIDTH	L24'ΔL24'			L24'ΔL16'	L16'	
YEAR	1998					
PROJECT NUMBER	9327					

PERPETUATION

VISIBLE FIXED POINTS	
STREET NAME	
SECTION IDENTIFICATION	
SECTION LENGTH	
SURFACE TYPE & WIDTH	
BASE TYPE & WIDTH	
YEAR	
PROJECT NUMBER	

VISIBLE FIXED POINTS	
STREET NAME	
SECTION IDENTIFICATION	
SECTION LENGTH	
SURFACE TYPE & WIDTH	
BASE TYPE & WIDTH	
YEAR	
PROJECT NUMBER	

INTERCHANGE
IR 75 & SR 129
BUTLER COUNTY
INTERCHANGE ID NUMBER = 007850

