


STATE OF OHIO - DEPARTMENT OF TRANSPORTATION



STATE ROUTE SECTIONS ON CONTINUOUS MILEAGE STATIONING

DISTRICT 8
COUNTY BUTLER
ROUTE SR 177

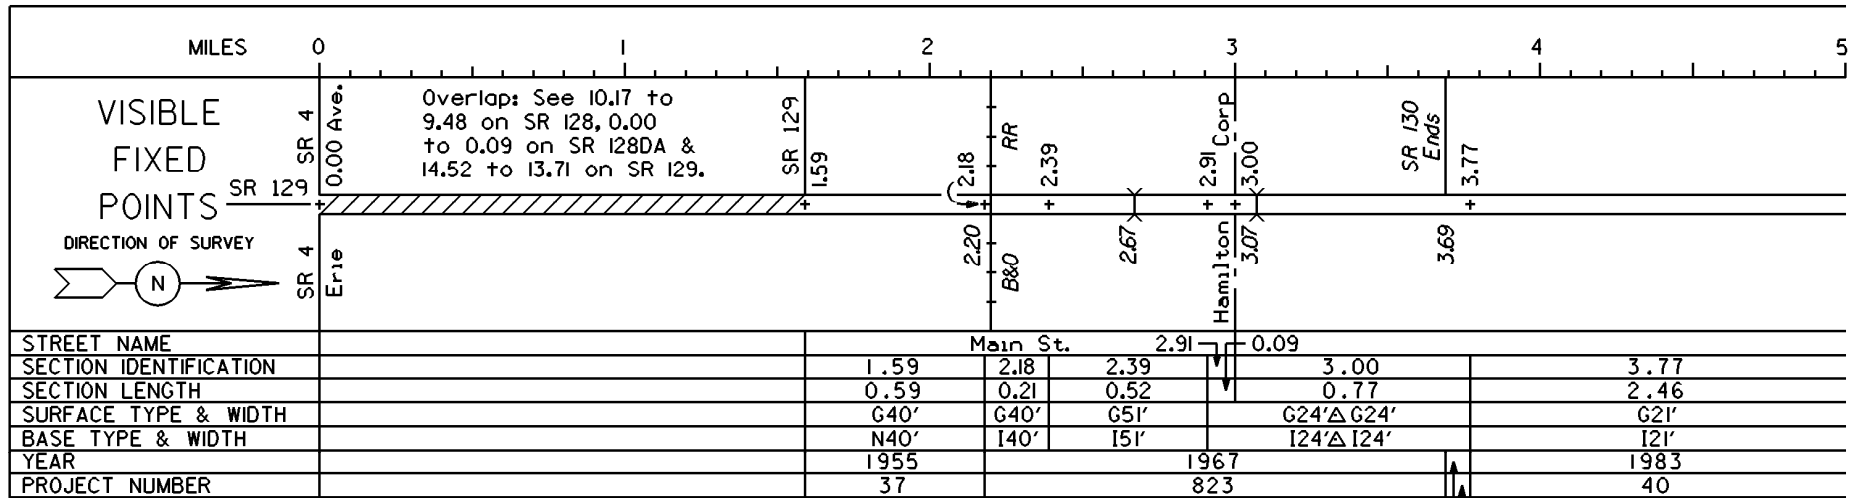

PERPETUATION

1966 347

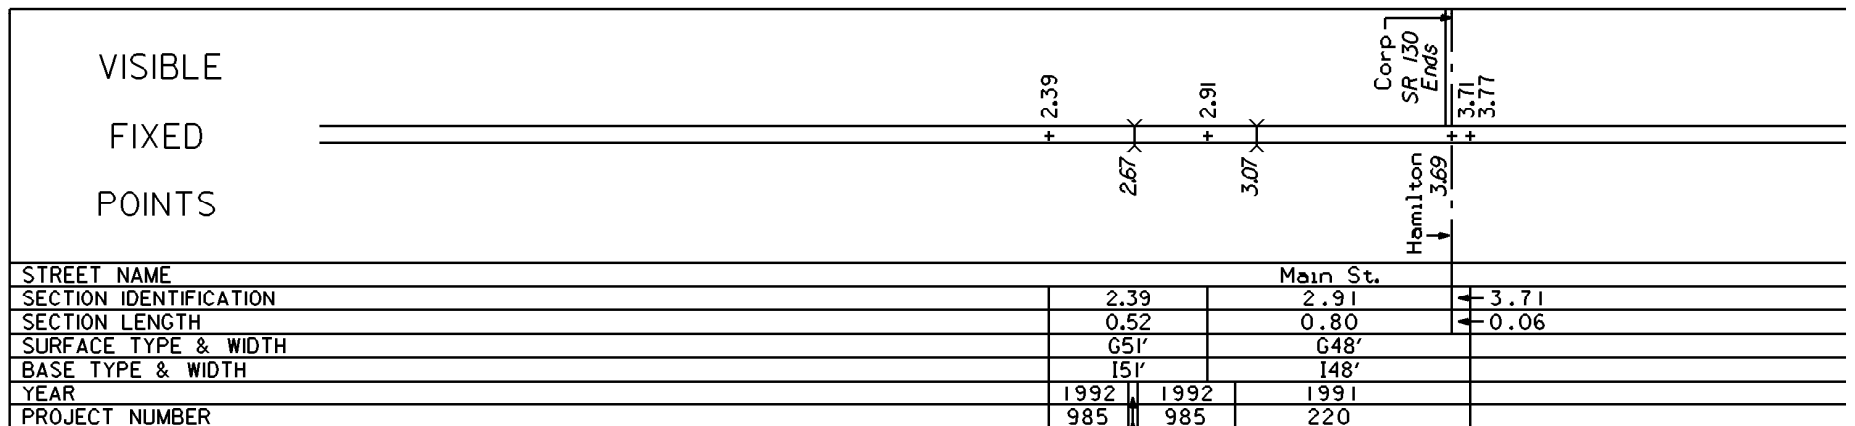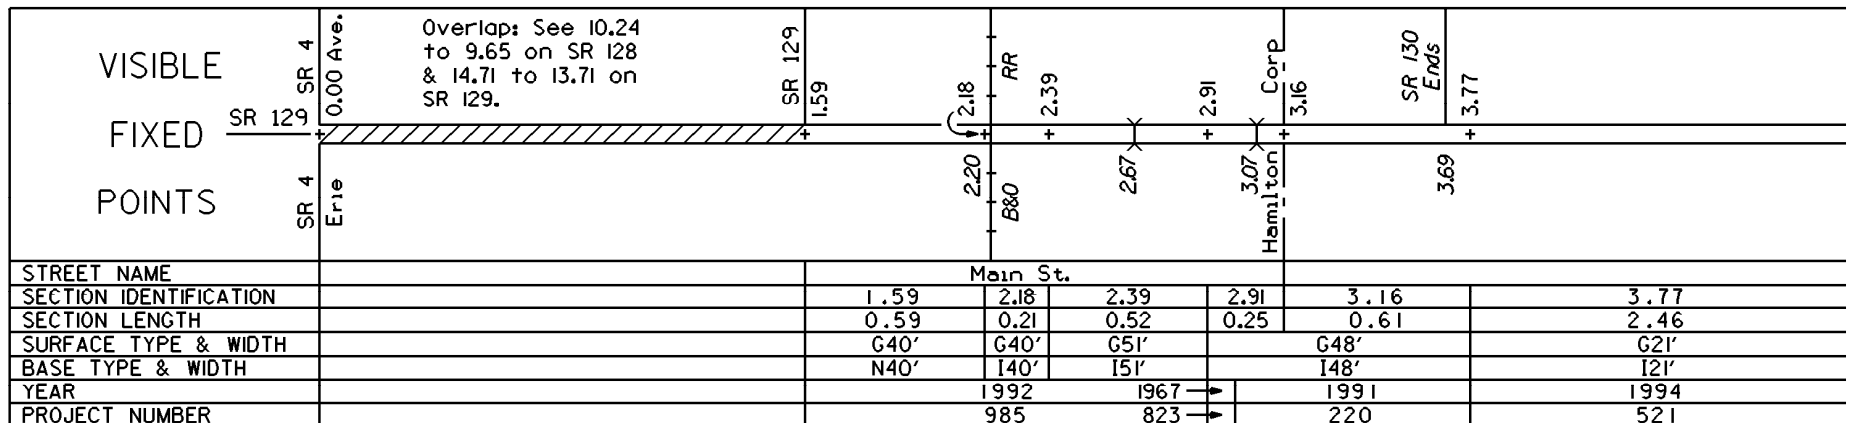

1996 321

STATE OF OHIO - DEPARTMENT OF TRANSPORTATION


STATE ROUTE SECTIONS ON CONTINUOUS MILEAGE STATIONING

DISTRICT	8
COUNTY	BUTLER
ROUTE	SR 177

MILES	5	6	7	8	9	10
-------	---	---	---	---	---	----

VISIBLE
FIXED
POINTS

DIRECTION OF SURVEY

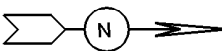

6.23
+
6.28

6.80
+
6.88

7.03
+

8.61
+

STREET NAME				
SECTION IDENTIFICATION	3.77	6.23	6.80	7.03
SECTION LENGTH	2.46	0.57	0.23	3.12
SURFACE TYPE & WIDTH	G21'	G20'	G20'	G20'
BASE TYPE & WIDTH	I21'	I20'	L20'	I20'
YEAR				1983
PROJECT NUMBER				40

PERPETUATION

VISIBLE
FIXED
POINTS

6.23
+
6.28

6.80
+
6.88

7.03
+

8.61
+

STREET NAME				
SECTION IDENTIFICATION	3.77	6.23	6.80	7.03
SECTION LENGTH	2.46	0.57	0.23	3.12
SURFACE TYPE & WIDTH	G21'	G20'	G20'	G20'
BASE TYPE & WIDTH	I21'	I20'	L20'	I20'
YEAR				1994
PROJECT NUMBER				521

VISIBLE
FIXED
POINTS

STREET NAME	
SECTION IDENTIFICATION	
SECTION LENGTH	
SURFACE TYPE & WIDTH	
BASE TYPE & WIDTH	
YEAR	
PROJECT NUMBER	

STATE OF OHIO - DEPARTMENT OF TRANSPORTATION

STATE ROUTE SECTIONS ON CONTINUOUS MILEAGE STATIONING

DISTRICT	8
COUNTY	BUTLER
ROUTE	SR 177

MILES		10	11	12	13	14	15
VISIBLE FIXED POINTS		10.15	10.27	10.37	10.80		15.00
		SR 73	SR 73	SR 73			BUTLER PREBLE
STREET NAME							
SECTION IDENTIFICATION	7.03	10.15			10.37		
SECTION LENGTH	3.12	0.22			4.63		
SURFACE TYPE & WIDTH	G20'	G22'			G20'		
BASE TYPE & WIDTH	I20'	L22'			I20'		
YEAR	1983				1983		
PROJECT NUMBER	40				40		

1989 2

PERPETUATION

VISIBLE FIXED POINTS		10.15	10.27	10.37	10.80		15.00
		SR 73	SR 73	SR 73			BUTLER PREBLE
STREET NAME							
SECTION IDENTIFICATION	7.03	10.15			10.37		
SECTION LENGTH	3.12	0.22			4.63		
SURFACE TYPE & WIDTH	G20'	G22'			G20'		
BASE TYPE & WIDTH	I20'	L22'			I20'		
YEAR	1994						
PROJECT NUMBER	521						

VISIBLE FIXED POINTS							
STREET NAME							
SECTION IDENTIFICATION							
SECTION LENGTH							
SURFACE TYPE & WIDTH							
BASE TYPE & WIDTH							
YEAR							
PROJECT NUMBER							