


STATE OF OHIO - DEPARTMENT OF TRANSPORTATION

STATE ROUTE SECTIONS ON CONTINUOUS MILEAGE STATIONING

DISTRICT	8
COUNTY	BUTLER
ROUTE	SR 122

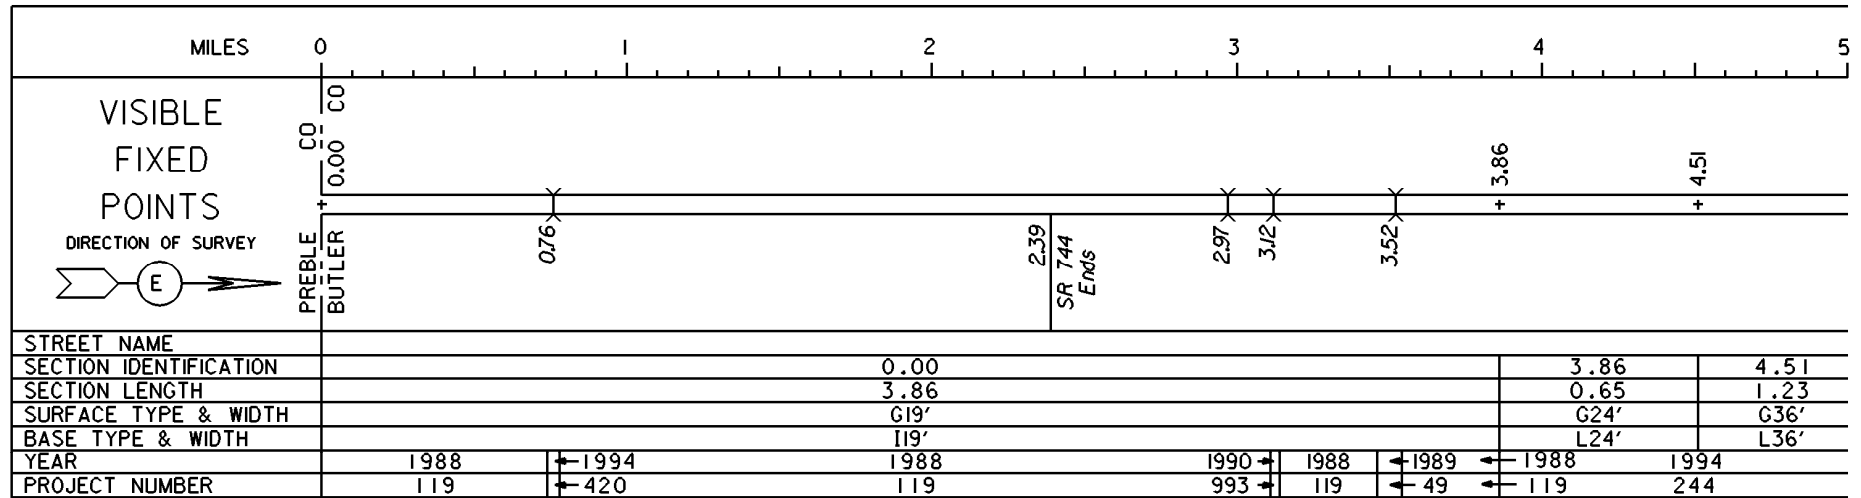

PERPETUATION

VISIBLE

FIXED

POINTS

STREET NAME

SECTION IDENTIFICATION

SECTION LENGTH

SURFACE TYPE & WIDTH

BASE TYPE & WIDTH

YEAR

PROJECT NUMBER

VISIBLE

FIXED

POINTS

STREET NAME

SECTION IDENTIFICATION

SECTION LENGTH

SURFACE TYPE & WIDTH

BASE TYPE & WIDTH


YEAR

PROJECT NUMBER


STATE OF OHIO - DEPARTMENT OF TRANSPORTATION

STATE ROUTE SECTIONS ON CONTINUOUS MILEAGE STATIONING

DISTRICT	8
COUNTY	BUTLER
ROUTE	SR 122

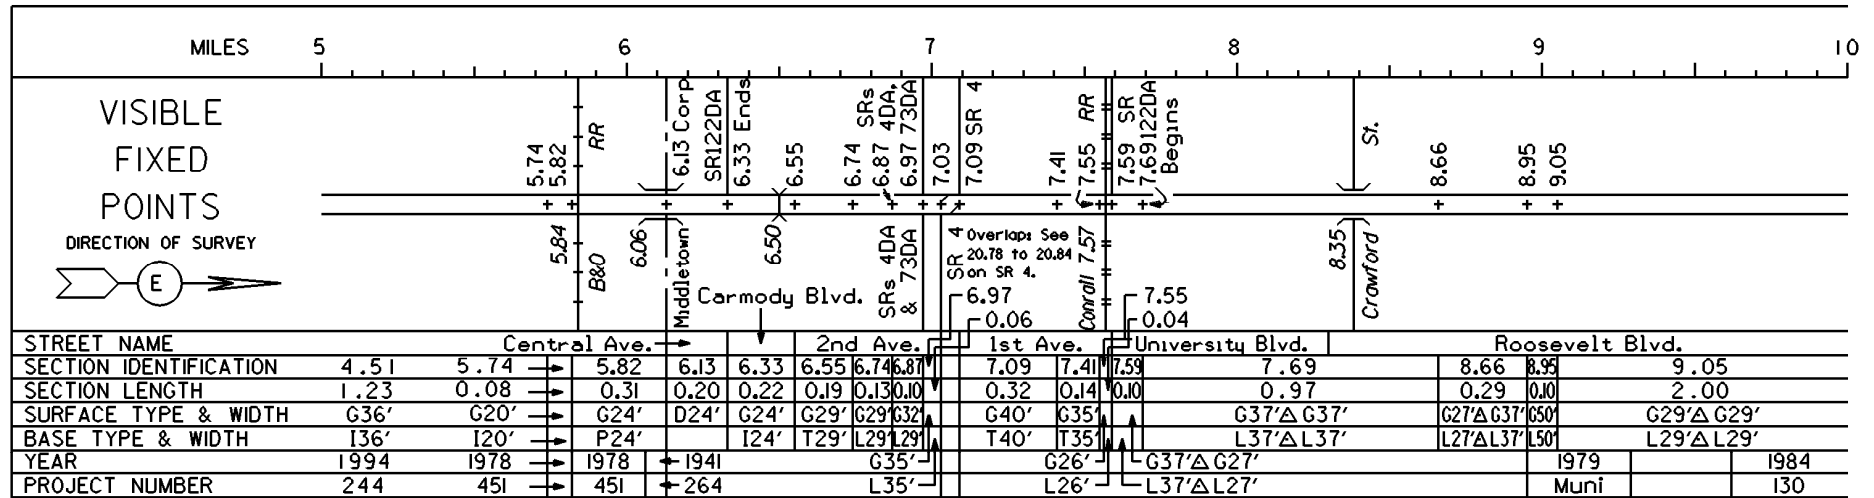

PERPETUATION

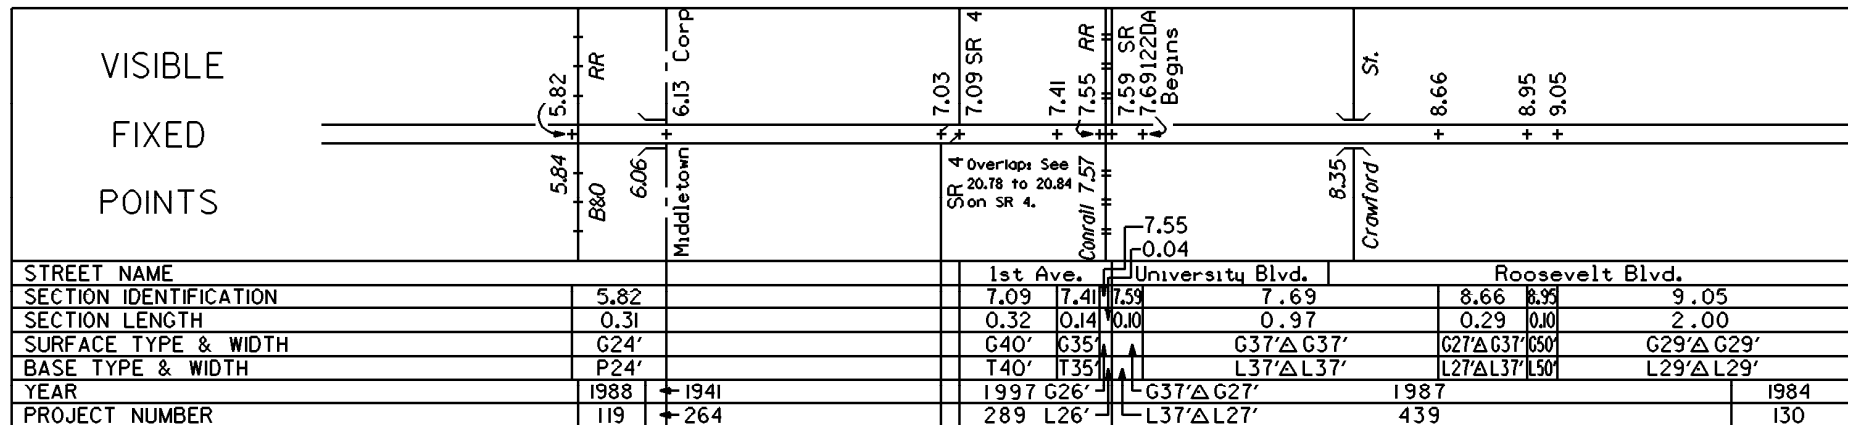

VISIBLE
FIXED
POINTS

STREET NAME	
SECTION IDENTIFICATION	
SECTION LENGTH	
SURFACE TYPE & WIDTH	
BASE TYPE & WIDTH	
YEAR	
PROJECT NUMBER	

STATE OF OHIO - DEPARTMENT OF TRANSPORTATION

STATE ROUTE SECTIONS ON CONTINUOUS MILEAGE STATIONING

DISTRICT	8
COUNTY	BUTLER
ROUTE	SR 122

MILES		10	11	12	13	14	15
VISIBLE FIXED POINTS							
STREET NAME		Roosevelt Blvd.					
SECTION IDENTIFICATION		9.05		11.05			
SECTION LENGTH		2.00		0.36			
SURFACE TYPE & WIDTH		G29'ΔG29'		G24'ΔG24'			
BASE TYPE & WIDTH		L29'ΔL29'		L24'ΔL24'			
YEAR		1984		1982			
PROJECT NUMBER		130		55			

PERPETUATION

VISIBLE FIXED POINTS							
STREET NAME		Roosevelt Blvd.					
SECTION IDENTIFICATION		9.05					
SECTION LENGTH		2.00					
SURFACE TYPE & WIDTH		G29'ΔG29'					
BASE TYPE & WIDTH		L29'ΔL29'					
YEAR		1984					
PROJECT NUMBER		130					

VISIBLE FIXED POINTS							
STREET NAME							
SECTION IDENTIFICATION							
SECTION LENGTH							
SURFACE TYPE & WIDTH							
BASE TYPE & WIDTH							
YEAR							
PROJECT NUMBER							