


STATE OF OHIO - DEPARTMENT OF TRANSPORTATION

STATE ROUTE SECTIONS ON CONTINUOUS MILEAGE STATIONING

DISTRICT	8
COUNTY	BUTLER
ROUTE	US 127

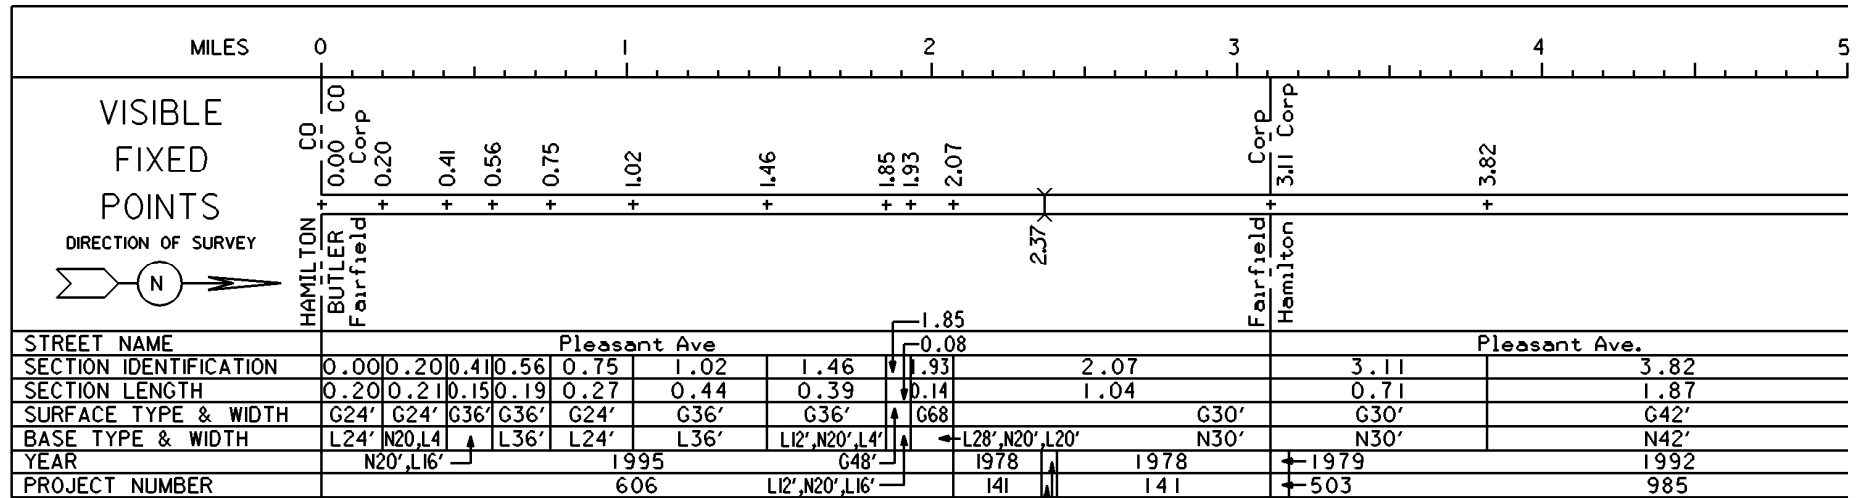

VISIBLE

FIXED

POINTS

STREET NAME

SECTION IDENTIFICATION

SECTION LENGTH

SURFACE TYPE & WIDTH

BASE TYPE & WIDTH

YEAR

PROJECT NUMBER

VISIBLE

FIXED

POINTS

STREET NAME

SECTION IDENTIFICATION

SECTION LENGTH

SURFACE TYPE & WIDTH

BASE TYPE & WIDTH


YEAR

PROJECT NUMBER

STATE OF OHIO - DEPARTMENT OF TRANSPORTATION

STATE ROUTE SECTIONS ON CONTINUOUS MILEAGE STATIONING

DISTRICT	8
COUNTY	BUTLER
ROUTE	US 127

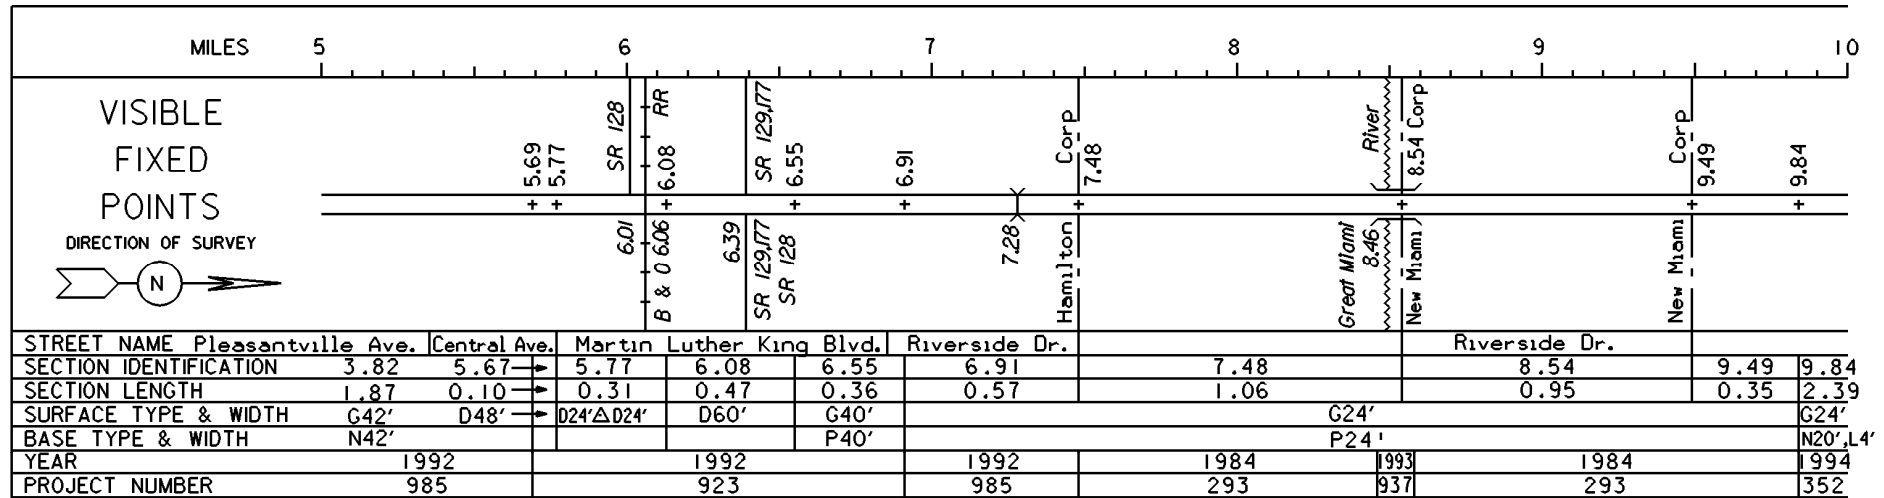

PERPETUATION

VISIBLE

FIXED

POINTS

STREET NAME

SECTION IDENTIFICATION

SECTION LENGTH

SURFACE TYPE & WIDTH

BASE TYPE & WIDTH

YEAR

PROJECT NUMBER

VISIBLE

FIXED

POINTS

STREET NAME

SECTION IDENTIFICATION

SECTION LENGTH

SURFACE TYPE & WIDTH

BASE TYPE & WIDTH


YEAR

PROJECT NUMBER

STATE OF OHIO - DEPARTMENT OF TRANSPORTATION

STATE ROUTE SECTIONS ON CONTINUOUS MILEAGE STATIONING

DISTRICT	8
COUNTY	BUTLER
ROUTE	US 127

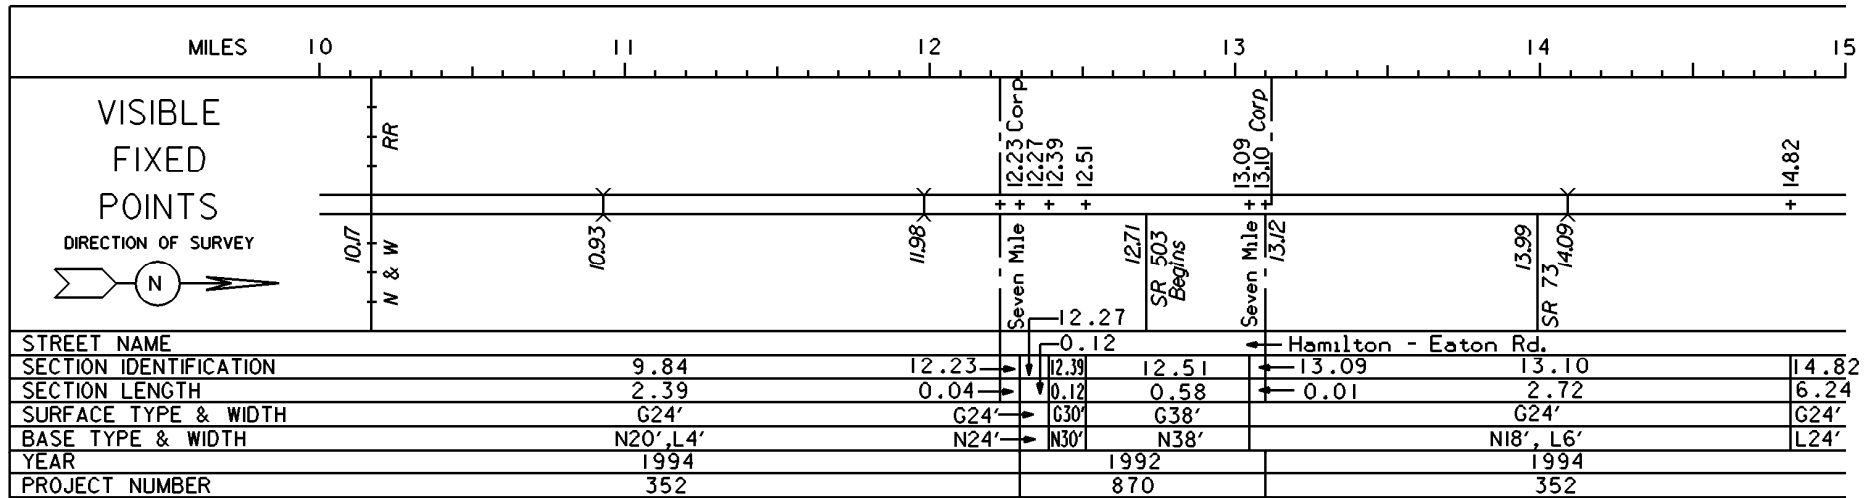

PERPETUATION

VISIBLE

FIXED

POINTS

14.82
+

STREET NAME	
SECTION IDENTIFICATION	14.82
SECTION LENGTH	6.24
SURFACE TYPE & WIDTH	G24'
BASE TYPE & WIDTH	L24'
YEAR	1994
PROJECT NUMBER	352

VISIBLE

FIXED


POINTS

STREET NAME	
SECTION IDENTIFICATION	
SECTION LENGTH	
SURFACE TYPE & WIDTH	
BASE TYPE & WIDTH	
YEAR	
PROJECT NUMBER	

STATE OF OHIO - DEPARTMENT OF TRANSPORTATION

STATE ROUTE SECTIONS ON CONTINUOUS MILEAGE STATIONING

DISTRICT	8
COUNTY	BUTLER
ROUTE	US 127

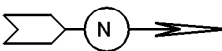MILES		15	16	17	18	19	20
VISIBLE FIXED POINTS		15.00 N & W	RR	SR 73	16.56	19.64	X
STREET NAME							
SECTION IDENTIFICATION				14.82			
SECTION LENGTH				6.24			
SURFACE TYPE & WIDTH				G24'			
BASE TYPE & WIDTH				L24'			
YEAR		1994		1987			
PROJECT NUMBER		352		793			

PERPETUATION

VISIBLE FIXED POINTS		15.00 N & W	RR	SR 73	16.56	19.64	X
STREET NAME							
SECTION IDENTIFICATION				14.82			
SECTION LENGTH				6.24			
SURFACE TYPE & WIDTH				G24'			
BASE TYPE & WIDTH				L24'			
YEAR		1994		1999			
PROJECT NUMBER		352		593			

VISIBLE FIXED POINTS							
STREET NAME							
SECTION IDENTIFICATION							
SECTION LENGTH							
SURFACE TYPE & WIDTH							
BASE TYPE & WIDTH							
YEAR							
PROJECT NUMBER							

STATE OF OHIO - DEPARTMENT OF TRANSPORTATION

STATE ROUTE SECTIONS ON CONTINUOUS MILEAGE STATIONING

DISTRICT	8
COUNTY	BUTLER
ROUTE	US 127

MILES	20.00	20.50	21.00	21.50	22.00	22.50
VISIBLE FIXED POINTS			CO 21.06 CO			
DIRECTION OF SURVEY			N			
			BUTLER PREBLE			
STREET NAME						
SECTION IDENTIFICATION			14.82			
SECTION LENGTH			6.24			
SURFACE TYPE & WIDTH			G24'			
BASE TYPE & WIDTH			L24'			
YEAR			1987			
PROJECT NUMBER			793			

PERPETUATION

VISIBLE FIXED POINTS			CO 21.06 CO			
			BUTLER PREBLE			
STREET NAME						
SECTION IDENTIFICATION			14.82			
SECTION LENGTH			6.24			
SURFACE TYPE & WIDTH			G24'			
BASE TYPE & WIDTH			L24'			
YEAR			1999			
PROJECT NUMBER			593			

VISIBLE FIXED POINTS						
STREET NAME						
SECTION IDENTIFICATION						
SECTION LENGTH						
SURFACE TYPE & WIDTH						
BASE TYPE & WIDTH						
YEAR						
PROJECT NUMBER						