
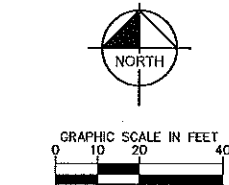


Drawing Name: K:\GIS\DATA\168212020\168212020_SitePlan.dwg Date: 06/06/2018 2:07pm by: Michael Schaefer
This document, together with the concepts and design presented herein, is intended only for the specific purpose and client for which it was prepared. Reuse of and improper reliance on this document without written authorization and adaptation by Kimley-Horn and Associates, Inc. shall be without liability to Kimley-Horn and Associates, Inc.

Align Drive w/
incoming thru lane

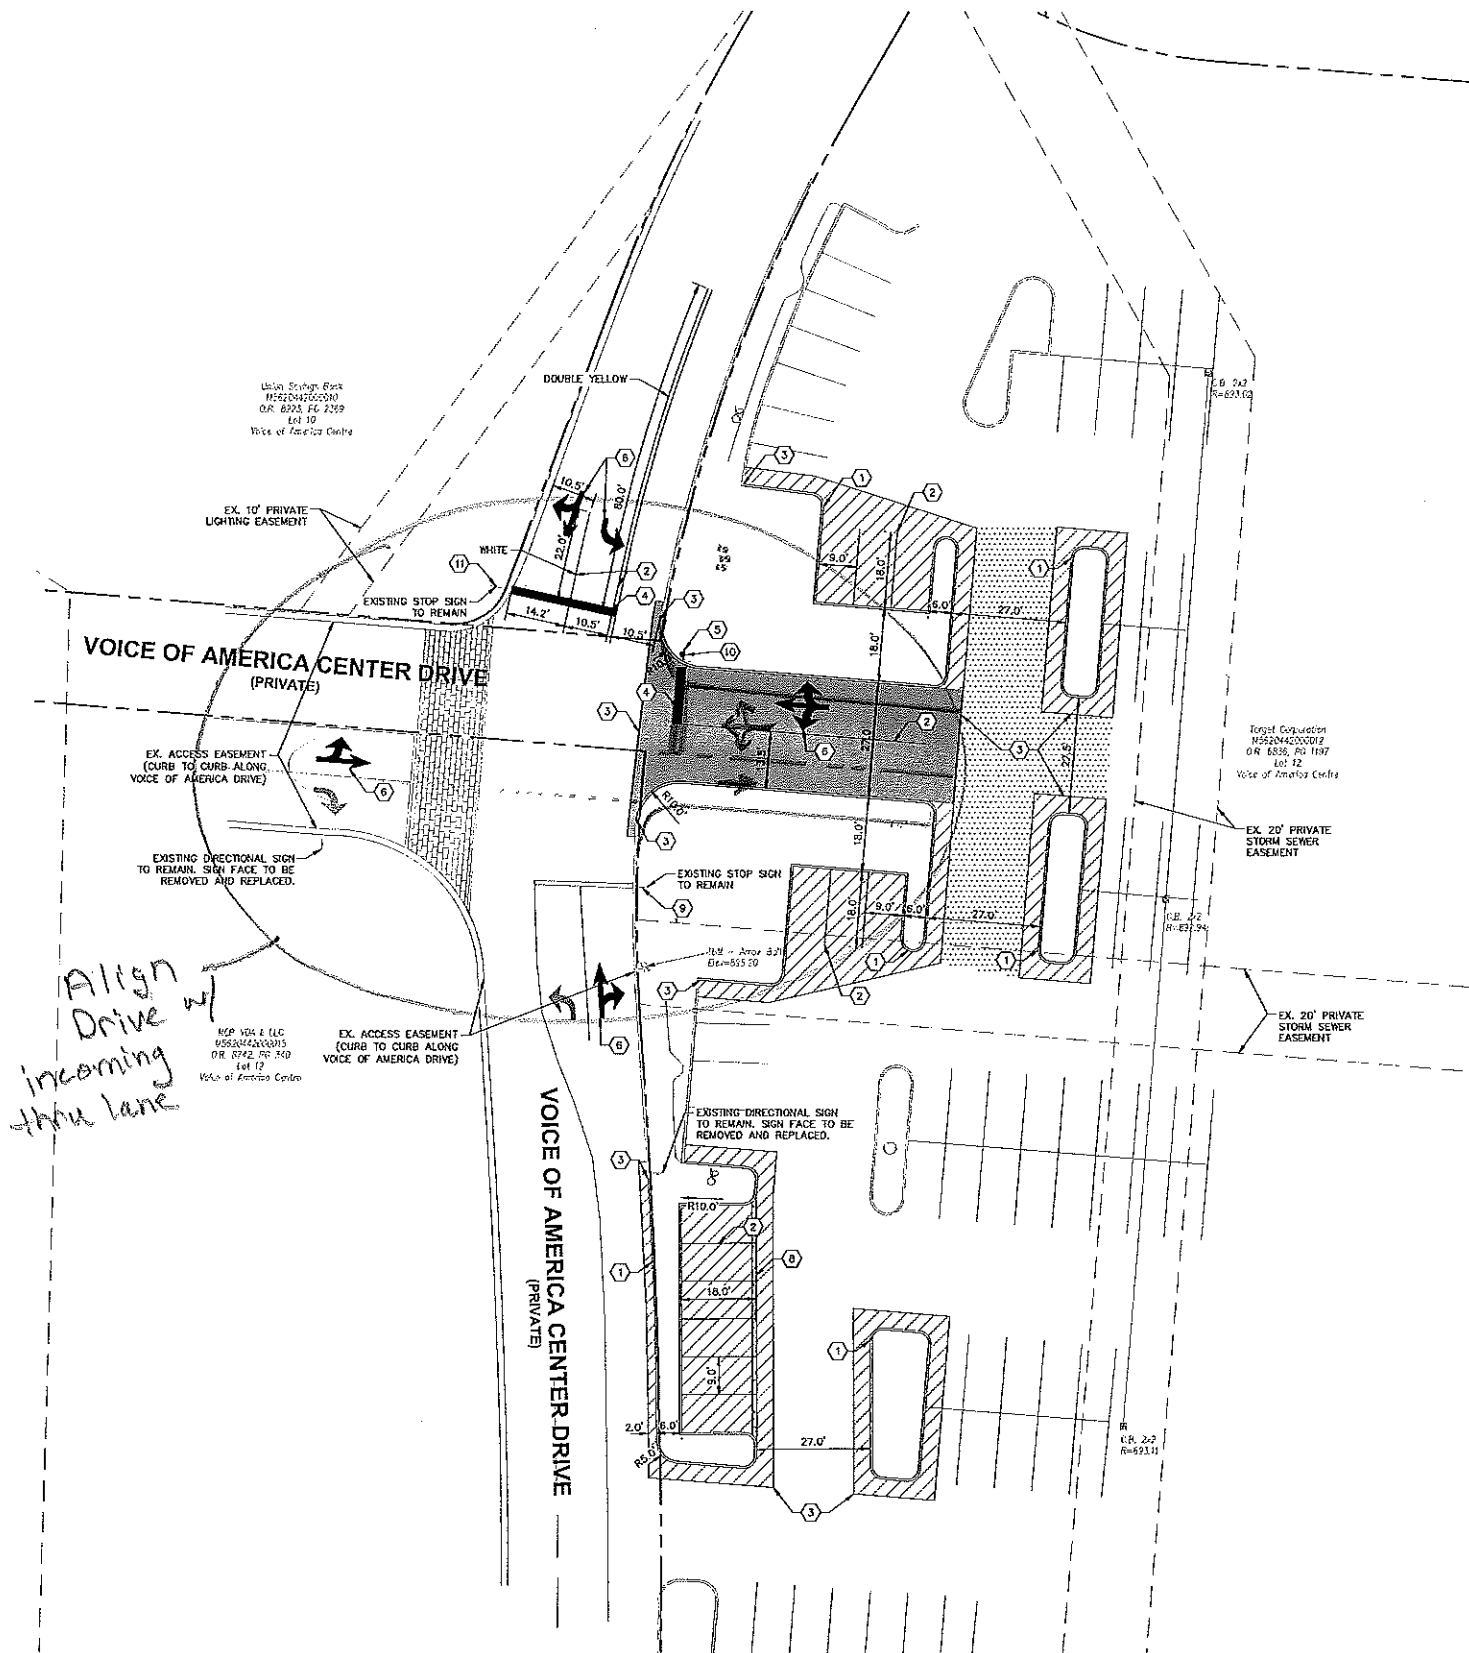

KEY NOTES

1. CONCRETE CURB, TYP. (SEE DETAILS)
2. 4" WIDE PAINTED SOLID LINE, TYP.
3. CONNECT TO EXISTING PAVEMENT, SIDEWALK, CURB, TYP.
4. 24" WIDE STOP BAR, TYP. (SEE DETAILS)
5. STOP SIGN, TYP. (MUTCD R1-1, SEE DETAILS)
6. TURN ARROW (SEE DETAILS)
7. DIRECTIONAL TRAFFIC SIGN (SEE DETAILS)
8. CONCRETE VALLEY GUTTER (SEE DETAILS)
9. "TRAFFIC FROM LEFT DOES NOT STOP" SIGN. SIGN TO BE PLACED BELOW STOP SIGN. (SEE DETAILS)
10. "ONCOMING TRAFFIC DOES NOT STOP" SIGN. SIGN TO BE PLACED BELOW STOP SIGN. (SEE DETAILS)
11. "TRAFFIC FROM RIGHT DOES NOT STOP" SIGN. SIGN TO BE PLACED BELOW STOP SIGN. (SEE DETAILS)

PAVING, CURB, AND UTILITY LEGEND

- ASPHALT MILL & OVERLAY
SEE CONSTRUCTION DETAILS FOR PAVEMENT SECTION
- HEAVY DUTY ASPHALT PAVEMENT
SEE CONSTRUCTION DETAILS FOR PAVEMENT SECTION
- STANDARD DUTY ASPHALT PAVEMENT
SEE CONSTRUCTION DETAILS FOR PAVEMENT SECTION
- CONCRETE VALLEY GUTTER
SEE CONSTRUCTION DETAILS FOR PAVEMENT SECTION
- EX. HYDRANT
- EX. WATER VALVE
- EX. STORM DRAIN LINE
- EX. STORM STRUCTURE/INLET
- EX. LIGHT POLE

GENERAL NOTES

1. ALL DIMENSIONS REFER TO THE FACE OF CURB UNLESS OTHERWISE NOTED.
2. BUILDING DIMENSIONS ARE TO THE OUTSIDE FACE OF BUILDING UNLESS OTHERWISE NOTED.
3. RADIi ADJACENT TO PARKING STALL AND NOT DIMENSIONED ON THIS PLAN SHALL BE 3'-FEET, TYPICAL.
4. ALL PROPOSED ON-SITE STRIPING SHALL BE PAINTED UNLESS OTHERWISE NOTED.

UTILITY NOTES

- GENERAL UTILITY NOTES**
1. CONTRACTOR TO CALL OHIO UTILITIES PROTECTION SERVICE (1-800-362-2764) TO COORDINATE FIELD LOCATIONS OF EXISTING UNDERGROUND UTILITIES BEFORE ORDERING MATERIALS OR COMMENCING CONSTRUCTION. NOTIFY ENGINEER OF ANY DISCREPANCIES IMMEDIATELY.
 2. CONTRACTOR SHALL COMPLY COMPLETELY WITH THE LATEST STANDARDS OF OSHA DIRECTIVES OR ANY OTHER AGENCY HAVING JURISDICTION FOR EXCAVATION AND TRENCHING PROCEDURES. THE CONTRACTOR SHALL USE SUPPORT SYSTEMS, SLOPING, BENCHING AND OTHER MEANS OF PROTECTION. THIS IS TO INCLUDE, BUT NOT LIMITED TO ACCESS AND EGRESS FROM ALL EXCAVATION AND TRENCHING. CONTRACTOR IS RESPONSIBLE FOR COMPLYING WITH PERFORMANCE CRITERIA AS REQUIRED BY OSHA.

PARKING STALL QUANTITIES

EXISTING PARKING STALL QUANTITY TO BE REMOVED:	41 STALLS
PROPOSED PARKING STALL QUANTITY TO BE ADDED:	12 STALLS
NET PARKING STALL LOSS:	29 STALLS

Kimley»Horn
© 2017 KIMLEY-HORN AND ASSOCIATES, INC.
10000 KIMLEY-HORN DRIVE
COLUMBUS, OH 43231
614.491.1100
WWW.KIMLEY-HORN.COM

TARGET.

**SITE AND UTILITY
PLAN**

TARGET
7644 VOICE OF AMERICA CENTRE DRIVE
WEST CHESTER TOWNSHIP, OH 45069

ORIGINAL ISSUE:
6/6/2018
KHA PROJECT NO.
168212020

SHEET NUMBER

C3.0

REVISIONS

DATE

BY