

SITE DATA

M-1 1.48 ACRES	
EQUIRED ROVIDED	9'X 18' 9'X 18'
AISLE (TWO WAY) ISLE (TWO WAY)	24' WIDE (B/B) 24' WIDE (B/B)
REQUIRED	
200 SQ. FT. / 200 =	35 SPACES
	35 SPACES 40 SPACES
REQUIRED	
SIX SPACES FOR THE 1 ATM =	FIRST ATM 6 SPACES
FOUR SPACES FOR EV 1 ATM =	ERY OTHER ATM 4 SPACES
PACES REQUIRED = PROVIDED	10 SPACES 10 SPACES

- HANDICAP PARKING SIGN PER ADA STANDARDS
- PROPOSED QUEUING SPACES FOR ATM'S
- DUMPSTER ENCLOSURE (REFER TO ARCHITECTURAL PLANS FOR DETAILS) INTEGRAL CONCRETE WALK AND CURB

1. ALL DIMENSIONS ARE TO THE FACE OF CURB, EDGE OF PAVEMENT, FACE OF WALK, CENTER OF PAVEMENT STRIP, OR PROPERTY LINE, UNLESS OTHERWISE NOTED.

2. ALL PAVEMENT MARKINGS SHALL BE 4" DOUBLE COATED WHITE TRAFFIC PAINT UNLESS NOTED OTHERWISE. 3. CONTRACTOR SHALL BE RESPONSIBLE FOR DEWATERING TO ACCOMPLISH ALL WORK INDICATED

6. NO EQUIPMENT OR MATERIAL STORAGE IS PERMITTED IN THE RIGHT-OF-WAY. 7. PROVIDE ADEQUATE BARRICADES, FENCING, BARRELS, ETC., AS REQUIRED TO KEEP OUT UNAUTHORIZED PERSONS AND FOR PUBLIC SAFETY AND TRAFFIC CONTROL. SAFETY PROVISIONS OF APPLICABLE LAWS SHALL BE OBSERVED AT ALL TIMES. BARRICADES LEFT IN PLACE AT NIGHT SHALL BE LIGHTED.

8. WORK SHALL CONFORM TO THE REQUIREMENTS OF THE GOVERNING AGENCIES AND THE OHIO DEPARTMENT OF TRANSPORTATION STANDARD SPECIFICATIONS FOR CONSTRUCTION. 9. AGGREGATE TO EXTEND 12" BEYOND THE BACK OF CURB OR EDGE OF PAVEMENT, UNLESS OTHERWISE NOTED.


10. ALL SAWCUTS SHALL BE SEALED UPON COMPLETION OF CONSTRUCTION. 11. ADA PARKING SPACES SHALL BE PAINTED PER THE LATEST EDITION OF ADA STANDARDS FOR ACCESSIBLE DESIGN.

PROPOSED CONCRETE SIDEWALK / PAVEMENT

PROPOSED ASPHALT PAVEMENT

- PROPOSED LANDSCAPE AREA
- PROPOSED PARKING SPACE
- PROPOSED SIGN

PROPOSED SETBACK Ν 60 - 90 GRAPHIC SCALE IN FEET

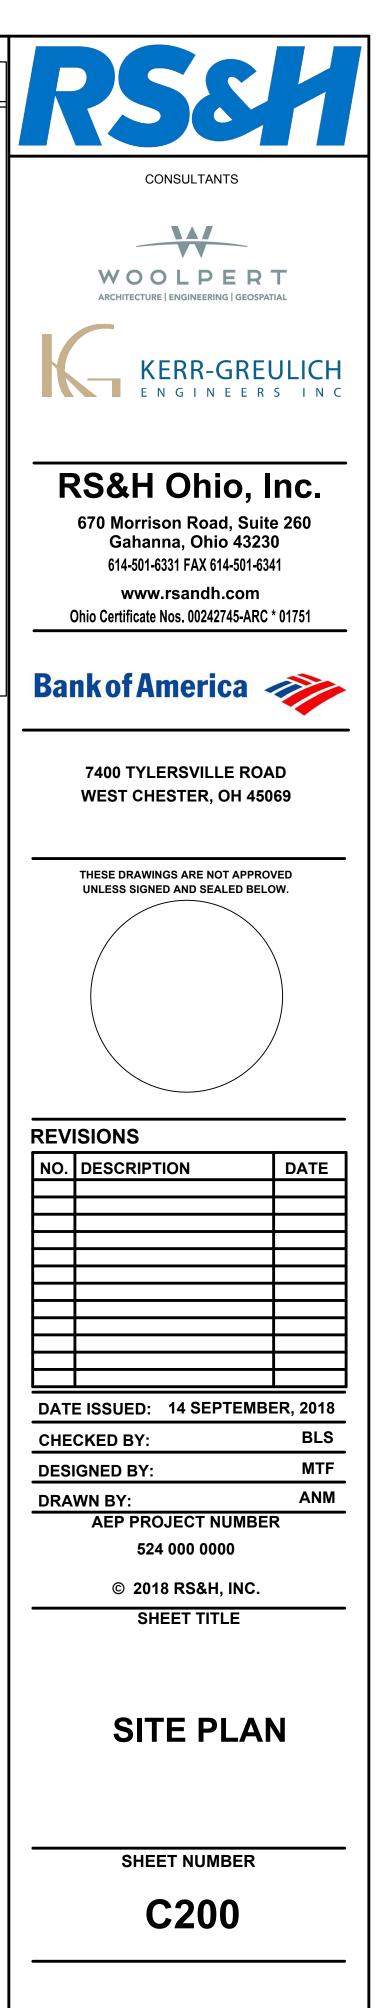

SCHEMATIC DESIGN