




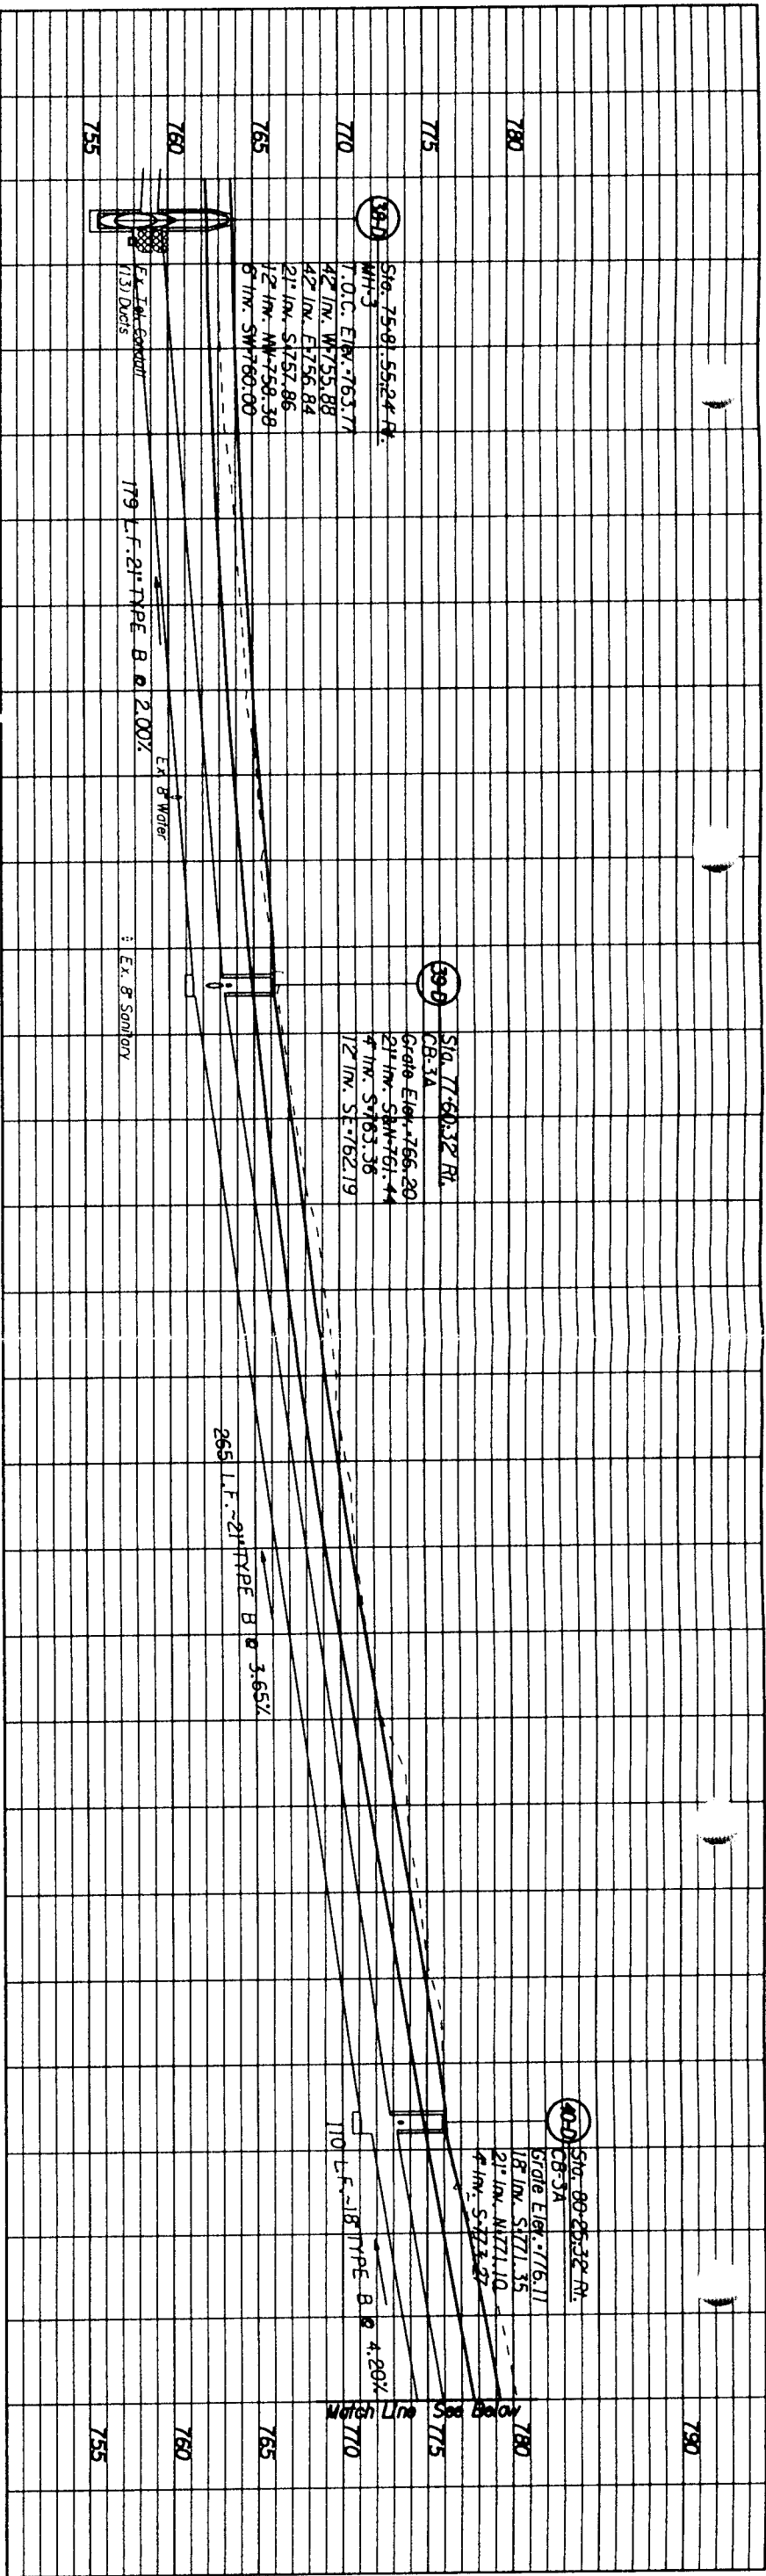



CALCULATED
RES
CHECKED
GKB

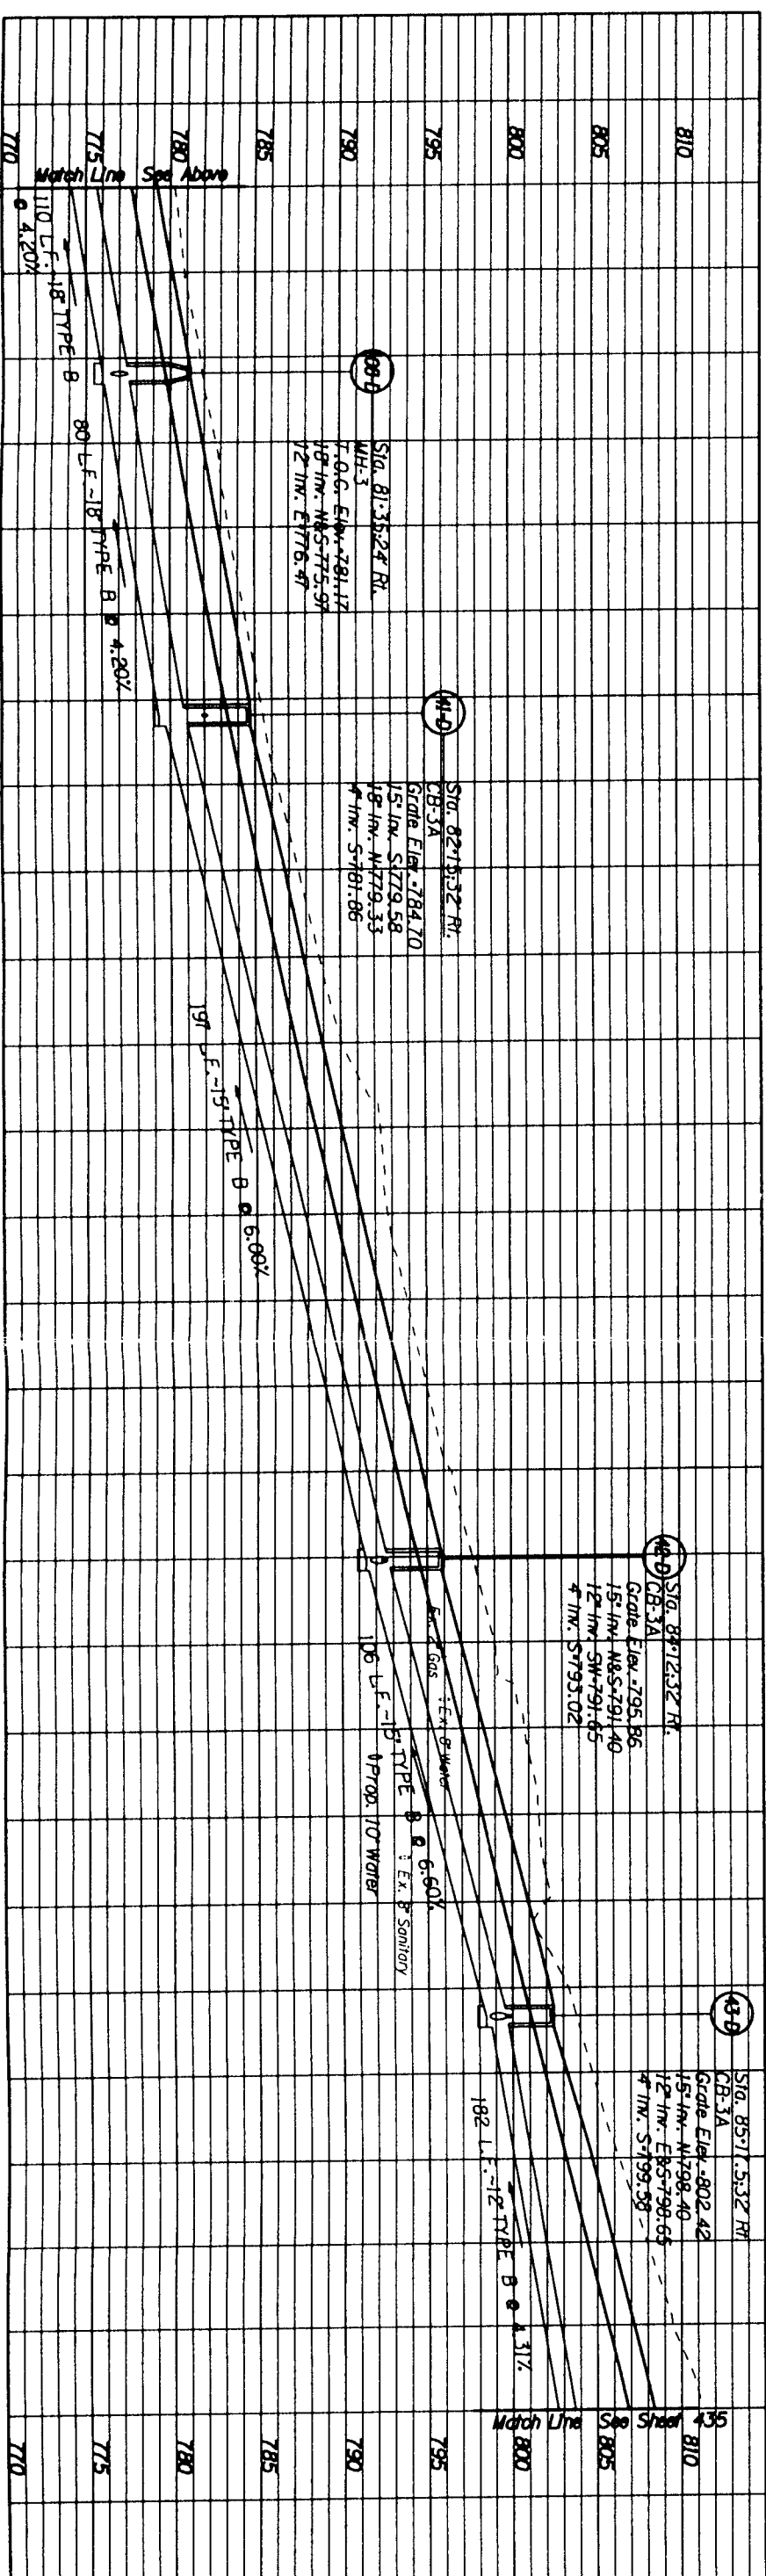

BUT-CR19-3.20

DRAINAGE DETAILS

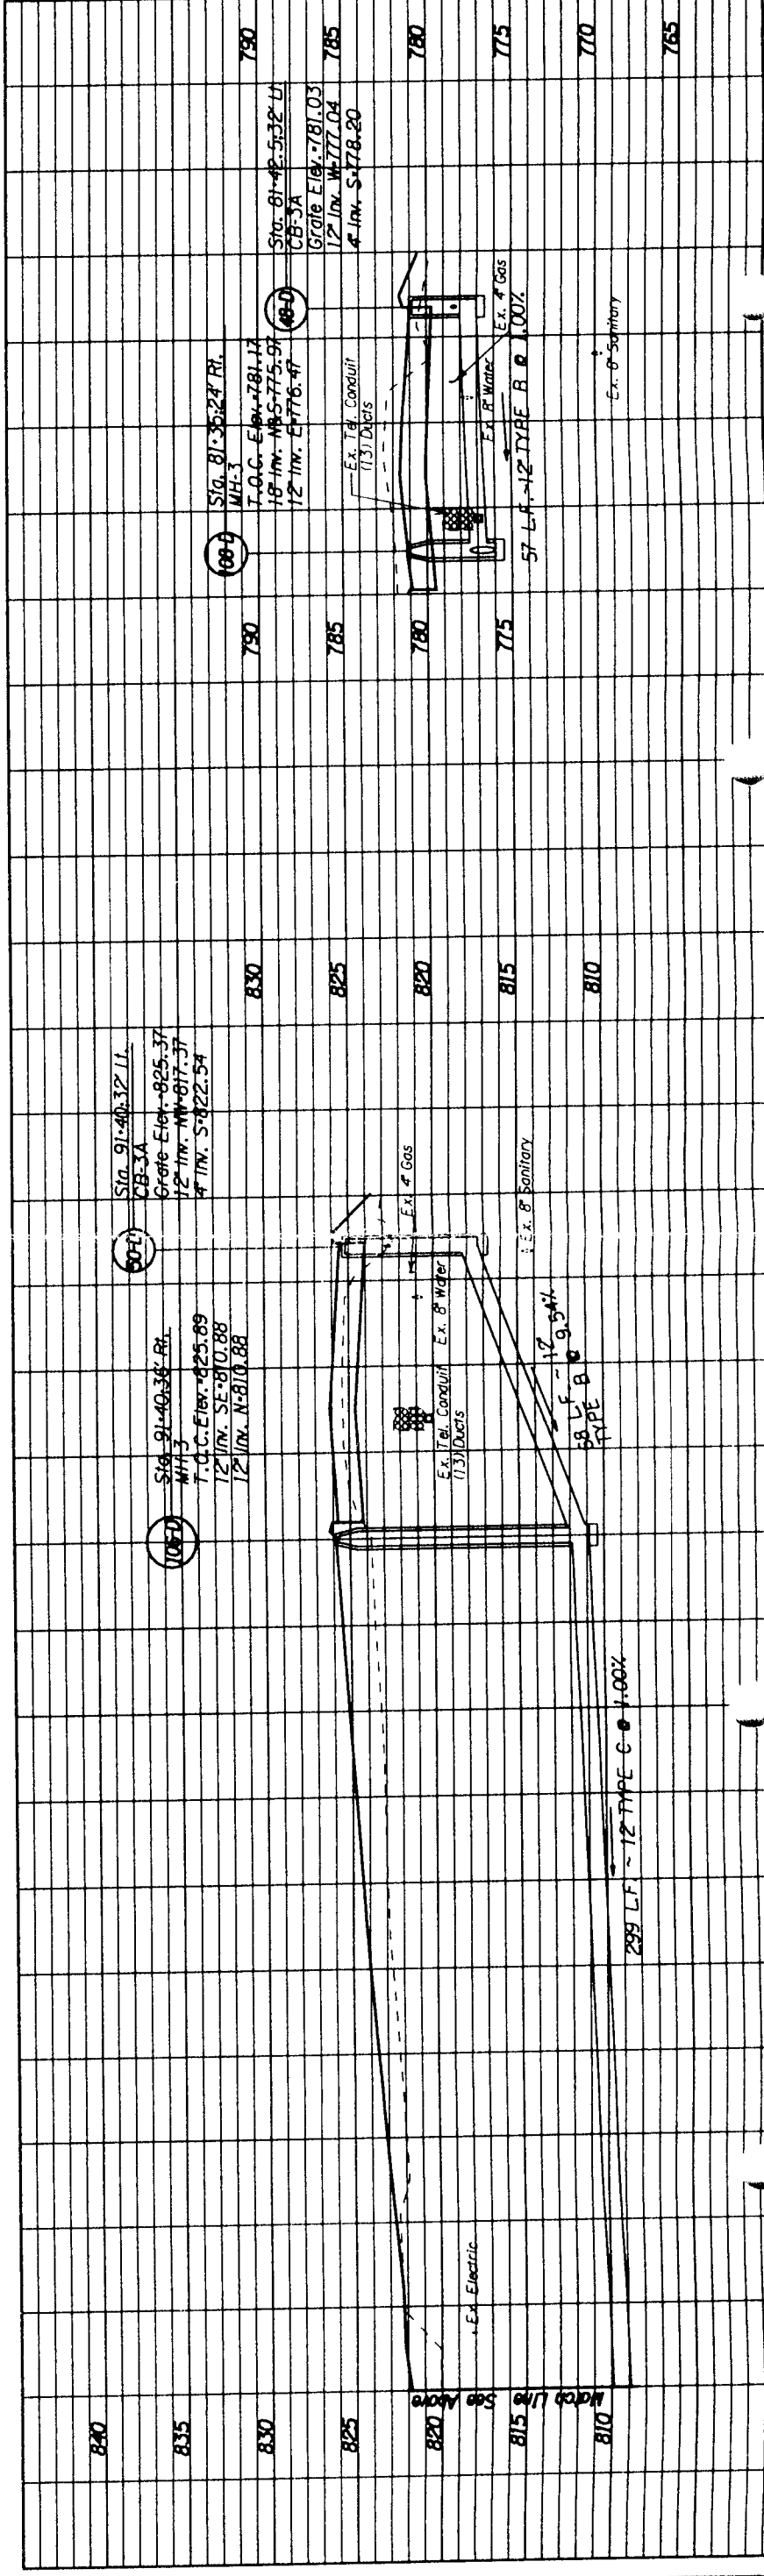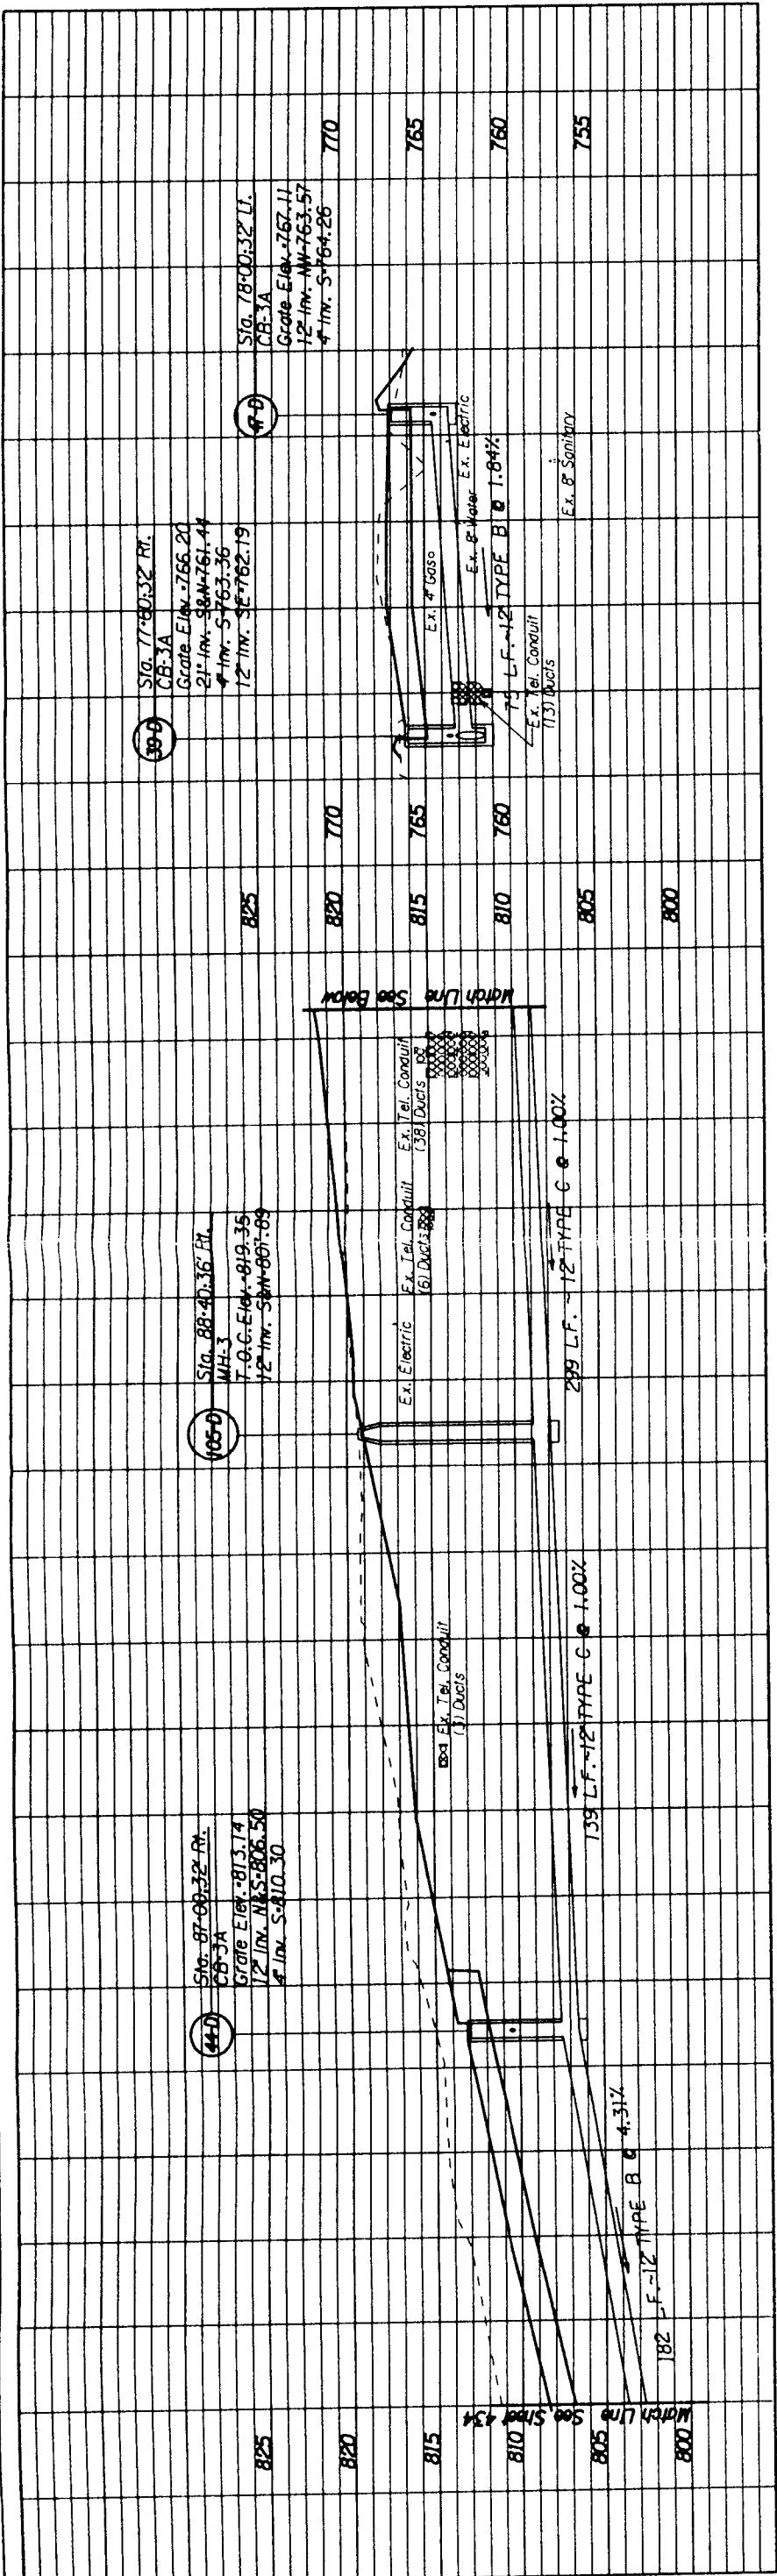

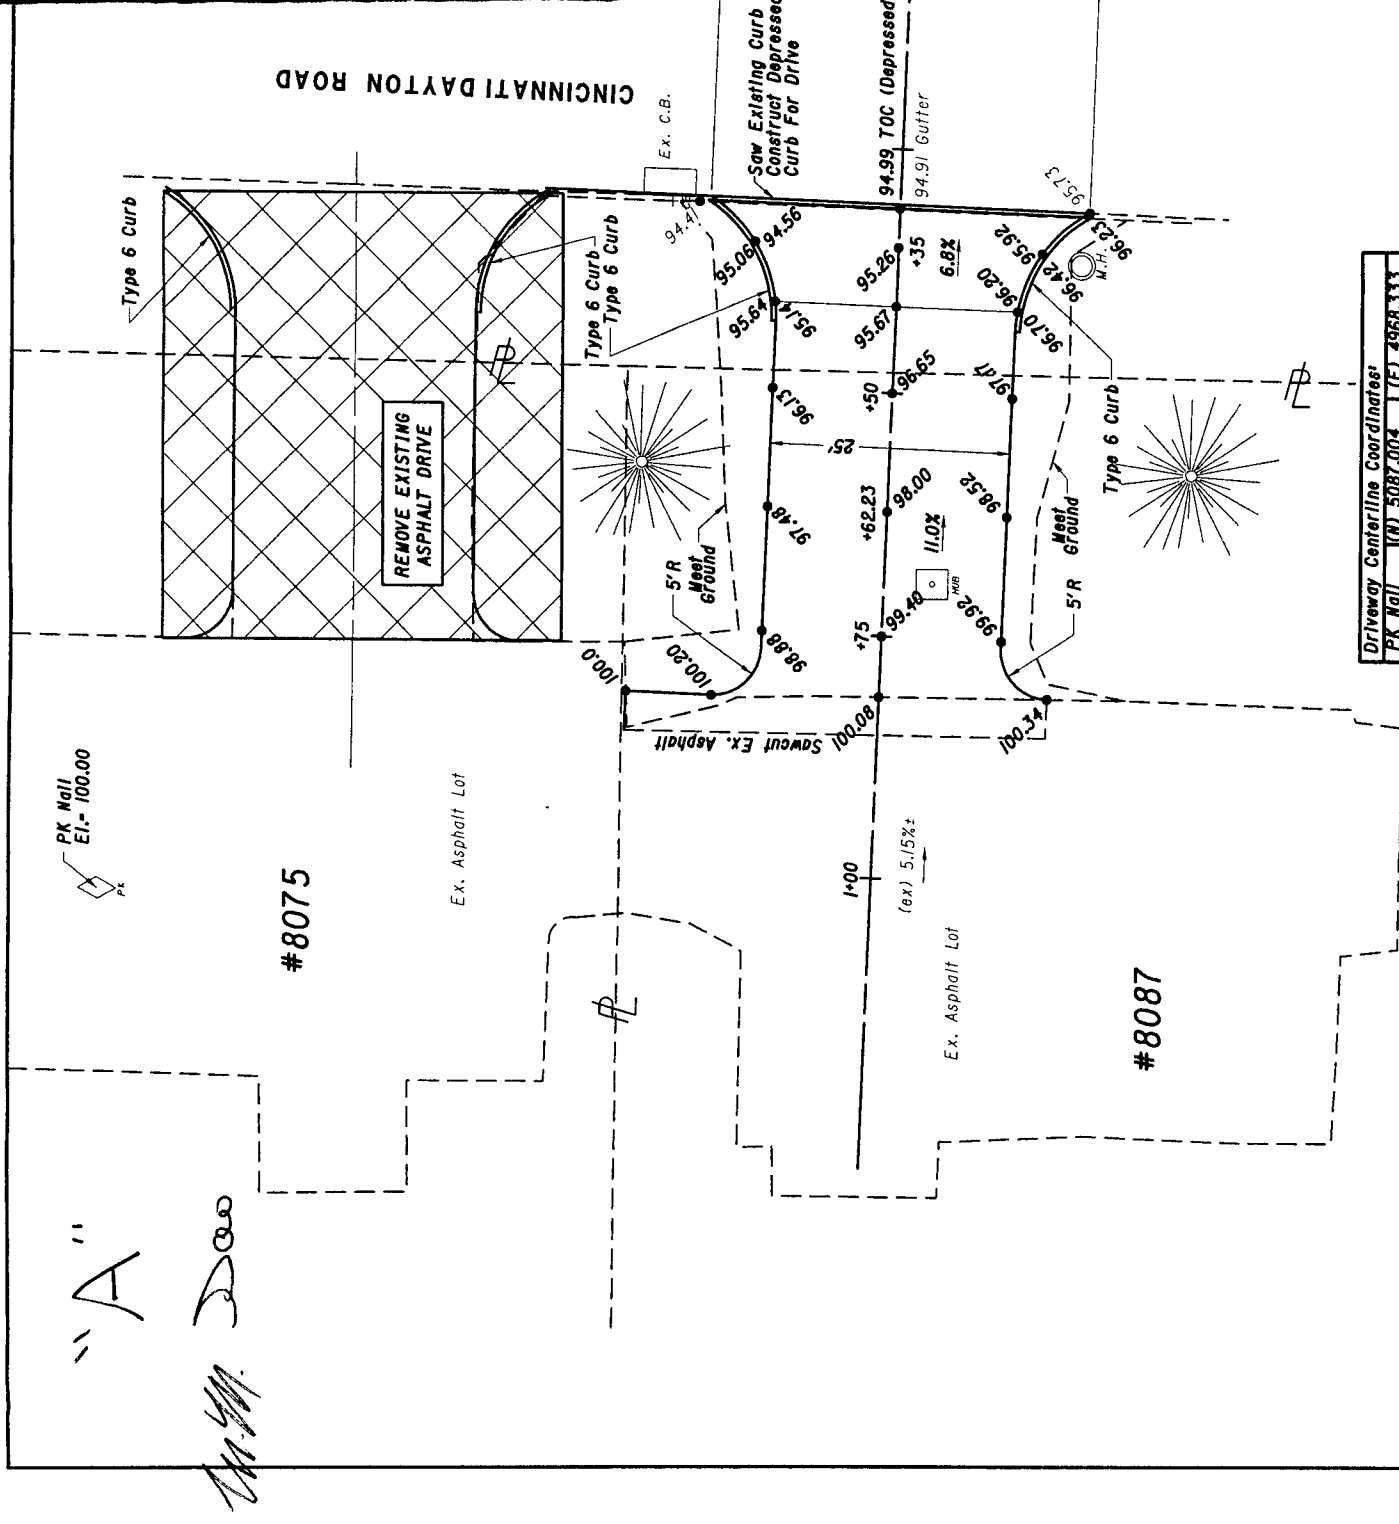

Driveway Centerline Coordinates:		
PK Nail	(N) 5087.004	(E) 4968.333
Sta. 0+50	(N) 5004.262	(E) 5019.654
Sta. 1+00	(N) 5006.219	(E) 4969.692

[illegible]

"A"

PK Mill
El. = 100.00

#8075

Ex. Asphalt Lot

Ex. Asphalt Lot


#8087

CINCINNATI DAYTON ROAD

REMOVE EXISTING
ASPHALT DRIVE

Saw Existing Curb To
Construct Depressed
Curb For Drive




Driveaway Centerline Coordinates			
PK Mill	(N) 5087.004	(E) 4988.333	
Sta. 0+50	(N) 5004.282	(E) 5019.654	
Sta. 1+00	(N) 5006.219	(E) 4969.592	

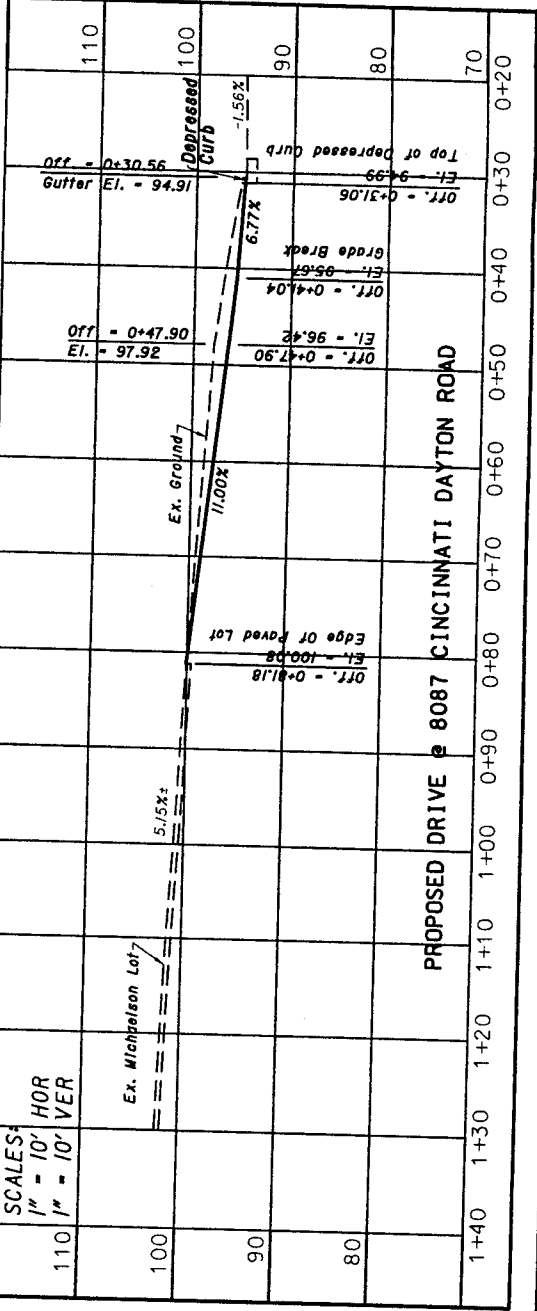

PROPOSED DRIVE #8087 CINCINNATI DAYTON ROAD

General Notes:

- 1) Removal of existing drive at 8075 Cincinnati Dayton Rd. will not be started until new drive at 8087 Cincinnati Dayton Rd. is complete. Area where drive was will be backfilled with soil, seeded and mulched per specifications.
- 2) If winter weather or asphalt supply does not allow completion of new drive, the existing drive will remain and work will continue as soon as permitted.
- 3) Removal and/or relocation of existing signs, utilities or trees are not included.
- 4) All work is to be constructed in accordance with ODOT Specifications 1997.
- 5) All areas disturbed by construction will be seeded and mulched per item 659.
- 6) Maintenance of Traffic is per item 614, ODOT Specifications.

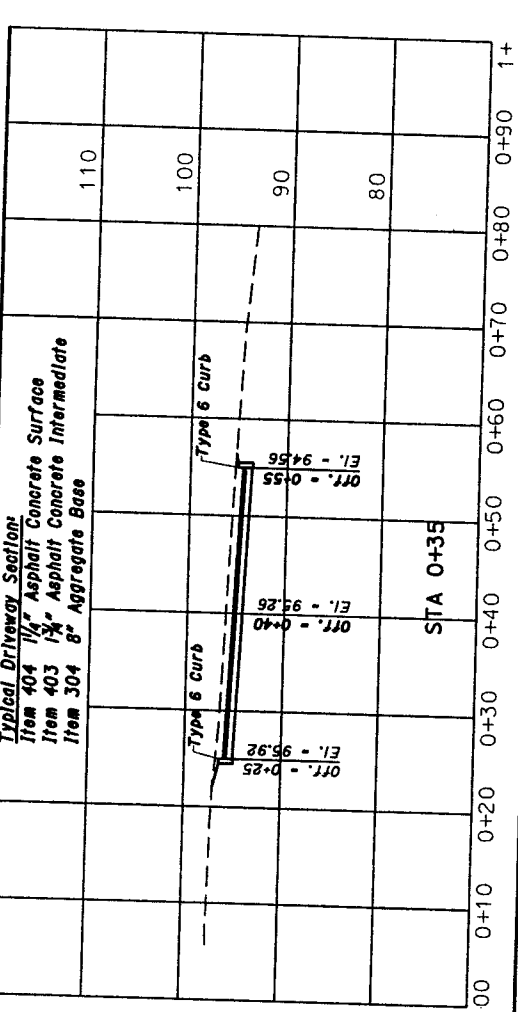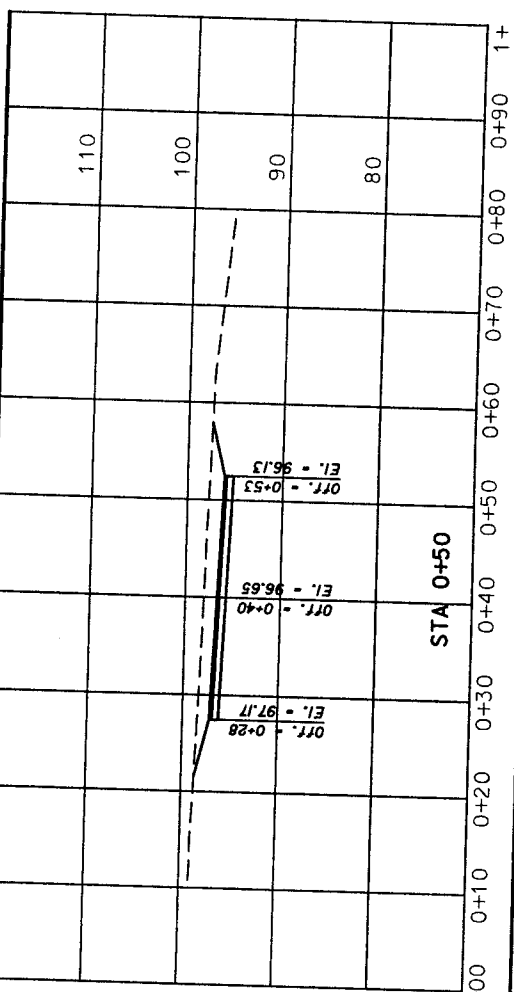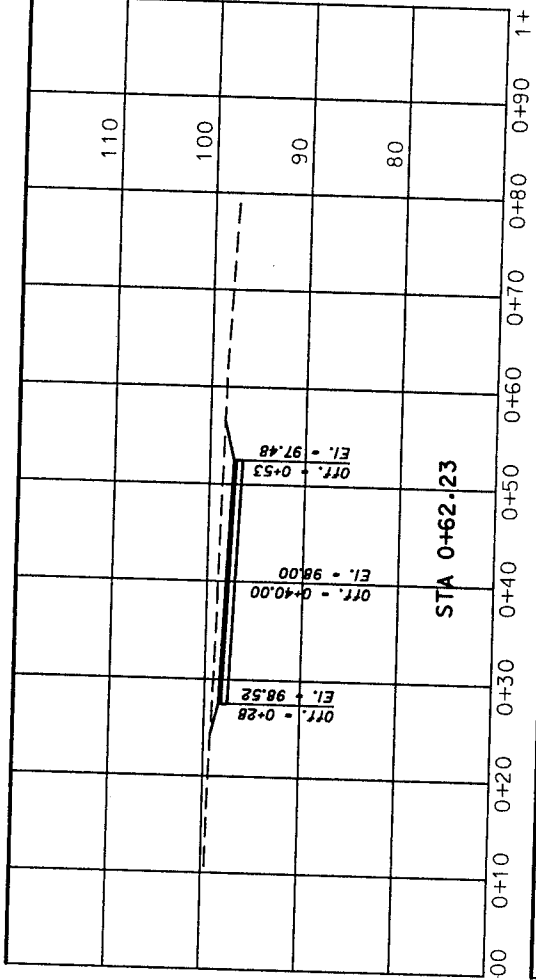

PROJECT NO.



PLAN FOR RELOCATION AND REMOVAL OF EXISTING DRIVE AT
8075 CINCINNATI DAYTON RD. TO 8087 CINCINNATI DAYTON RD.

CHECKED
CALCULATED


SCALE IN FEET
HORIZONTAL
0 10


General Notes:

- 1) Removal of existing drive at 8075 Cincinnati Dayton Rd. will not be started until new drive at 8087 Cincinnati Dayton Rd. is complete. Area where drive was will be backfilled with soil, seeded and mulched per specifications.
- 2) If winter weather or asphalt supply does not allow completion of new drive, the existing drive will remain and work will continue as soon as permitted.
- 3) Removal and/or relocation of existing signs, utilities or trees are not permitted.
- 4) All work to be constructed in accordance with ODOT Specifications 1997.
- 5) All areas disturbed by construction will be seeded and mulched per item 659
- 6) Maintenance of Traffic to per item 614, ODOT Specifications

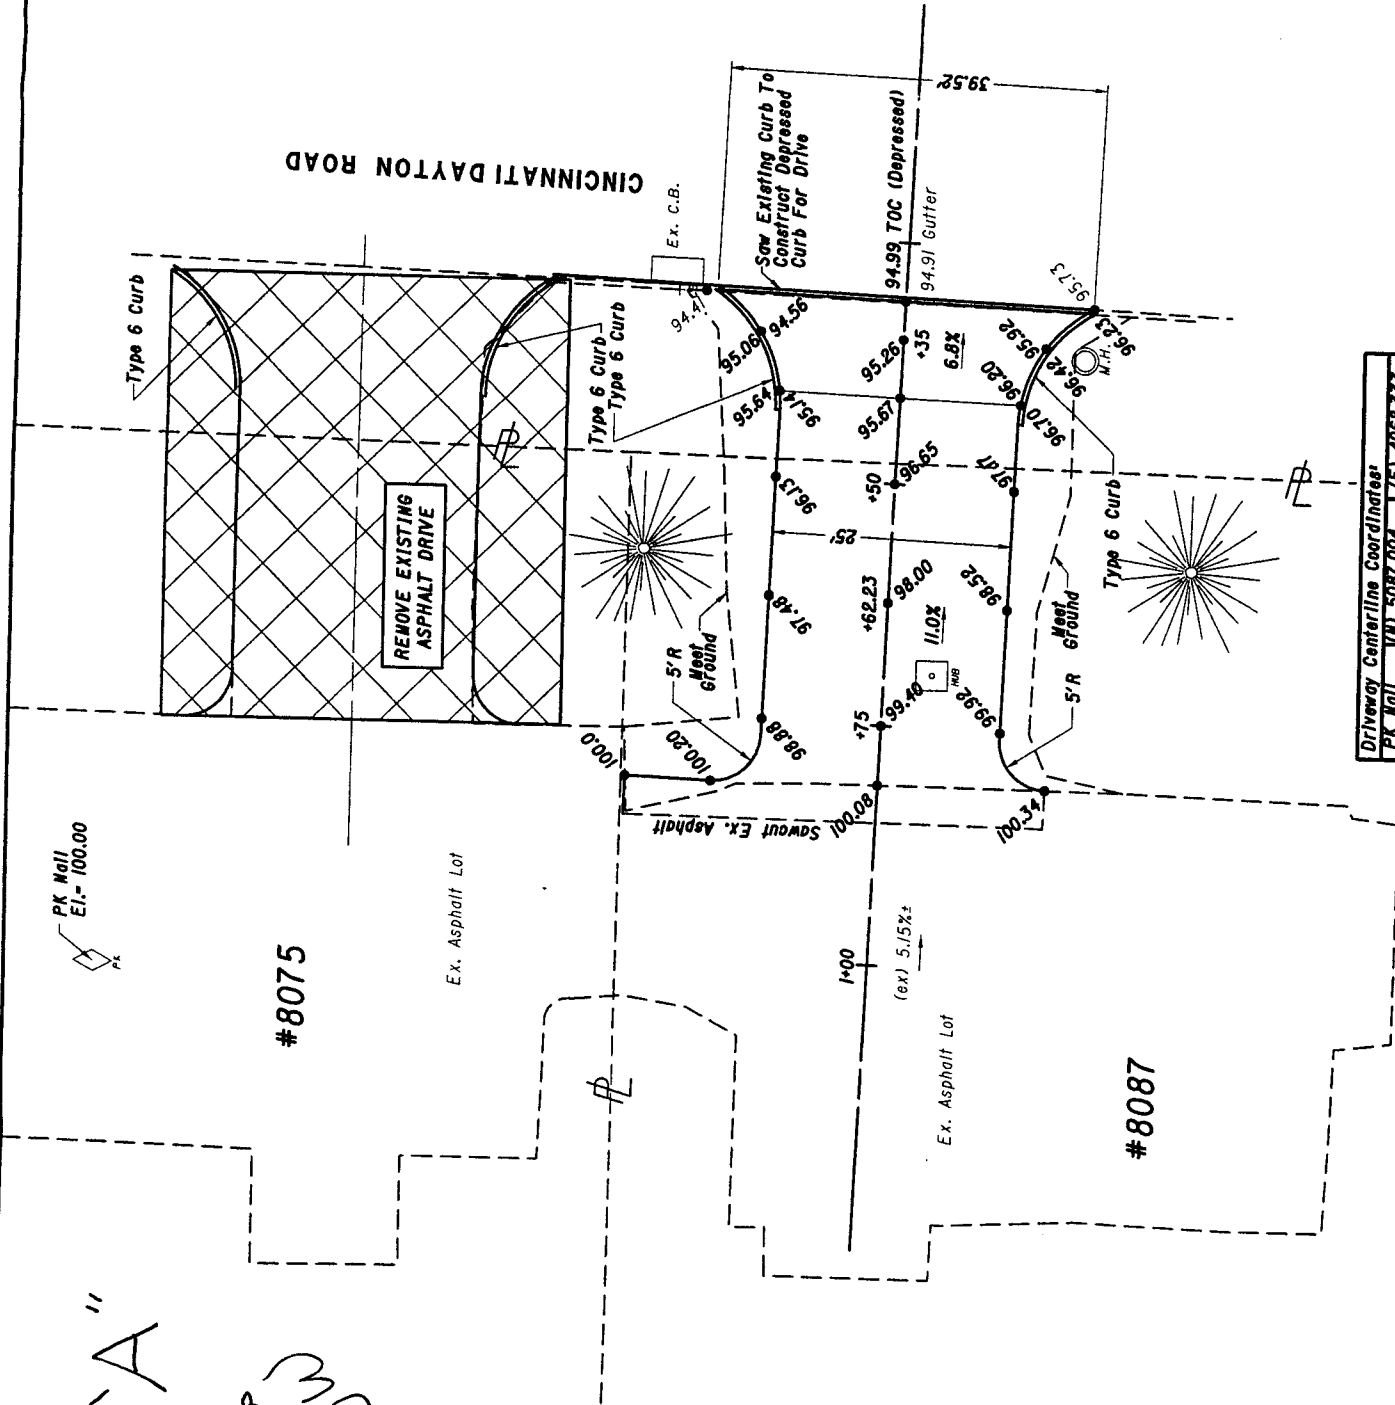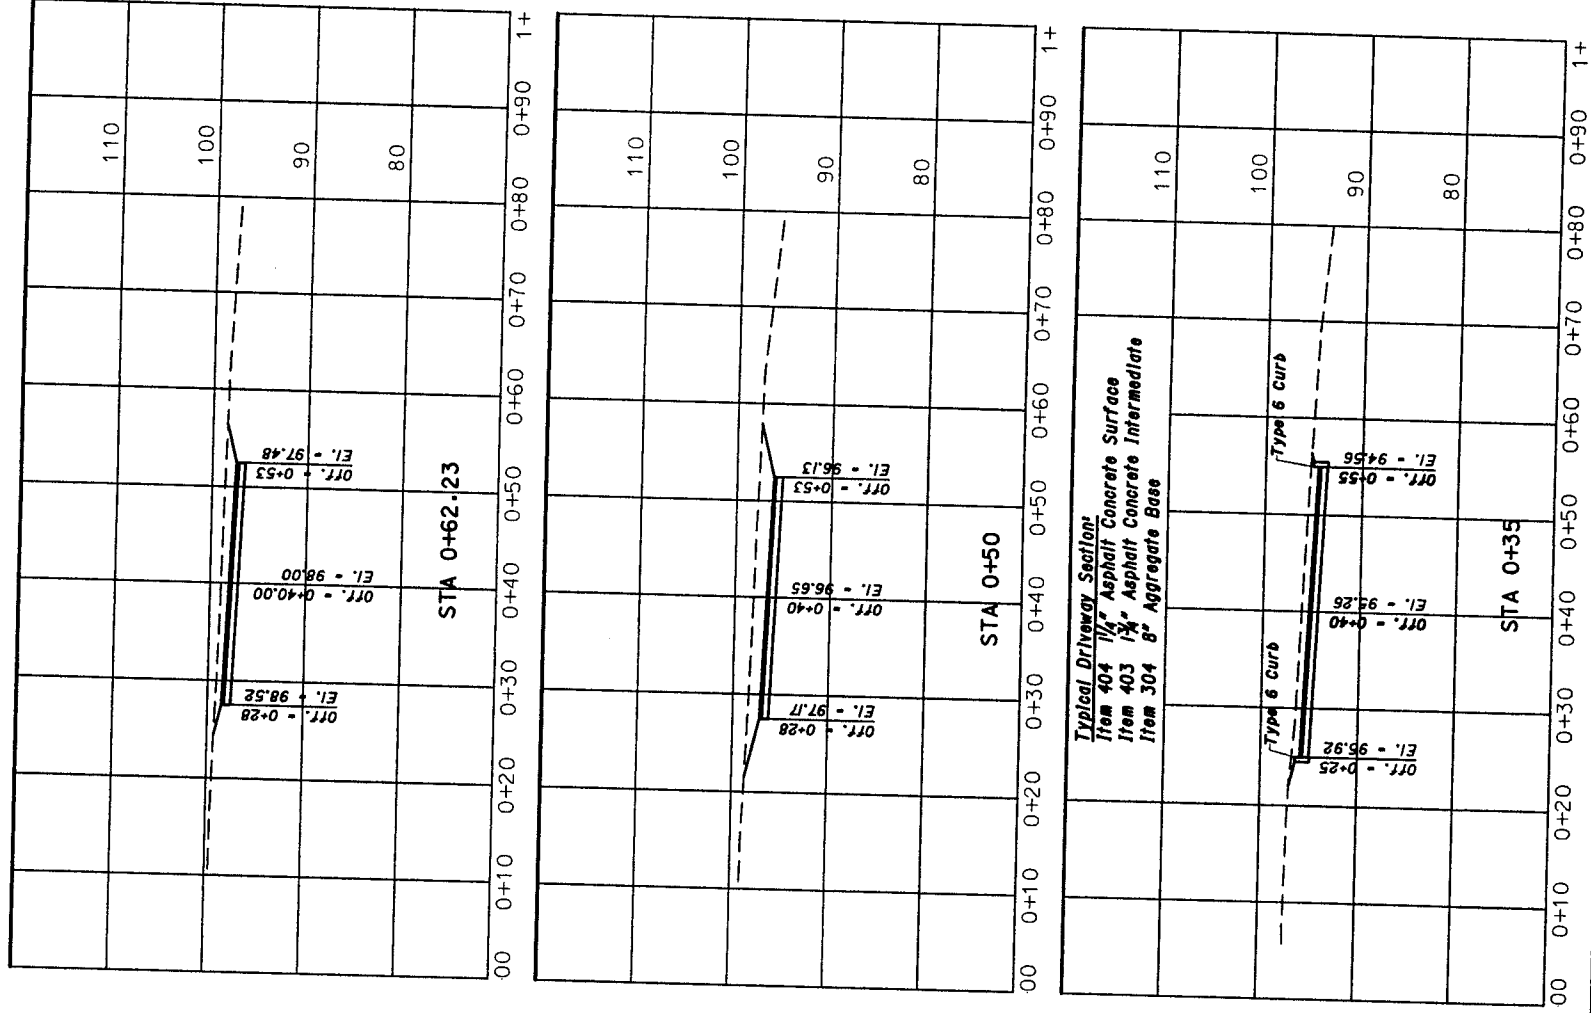

Driveway Centerline Coordinates			
PK Nail	(N)	5087.004	(E) 4868.333
Sig. 0+50	(N)	5004.262	(E) 5019.654
Sig. 1+00	(N)	5006.219	(E) 4969.692

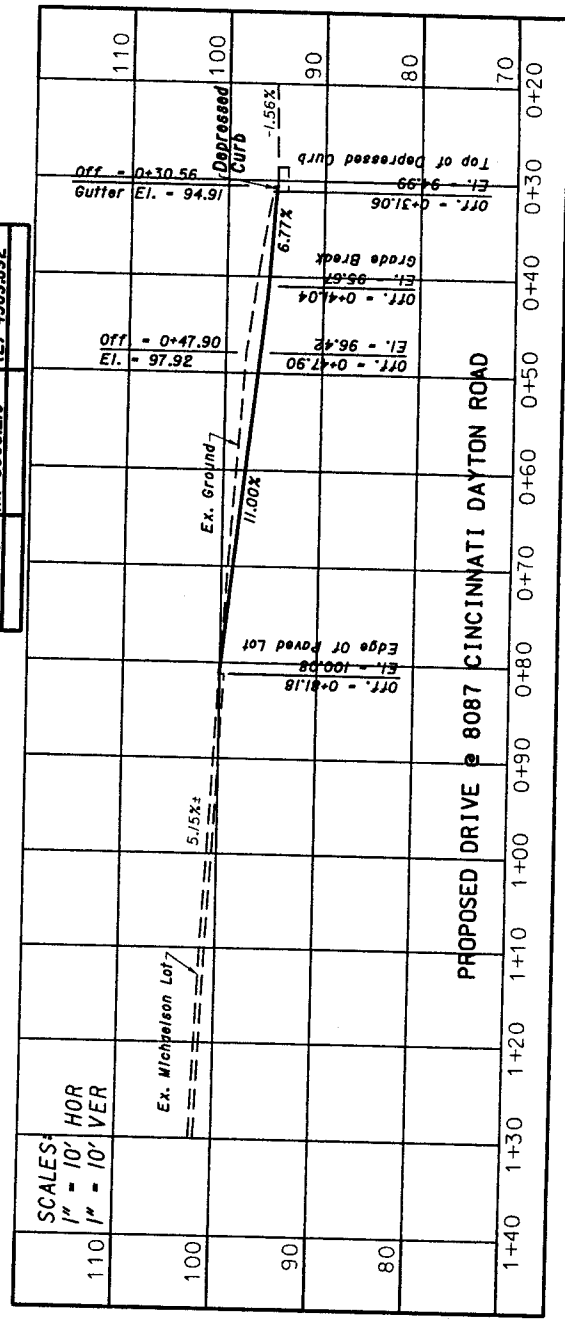

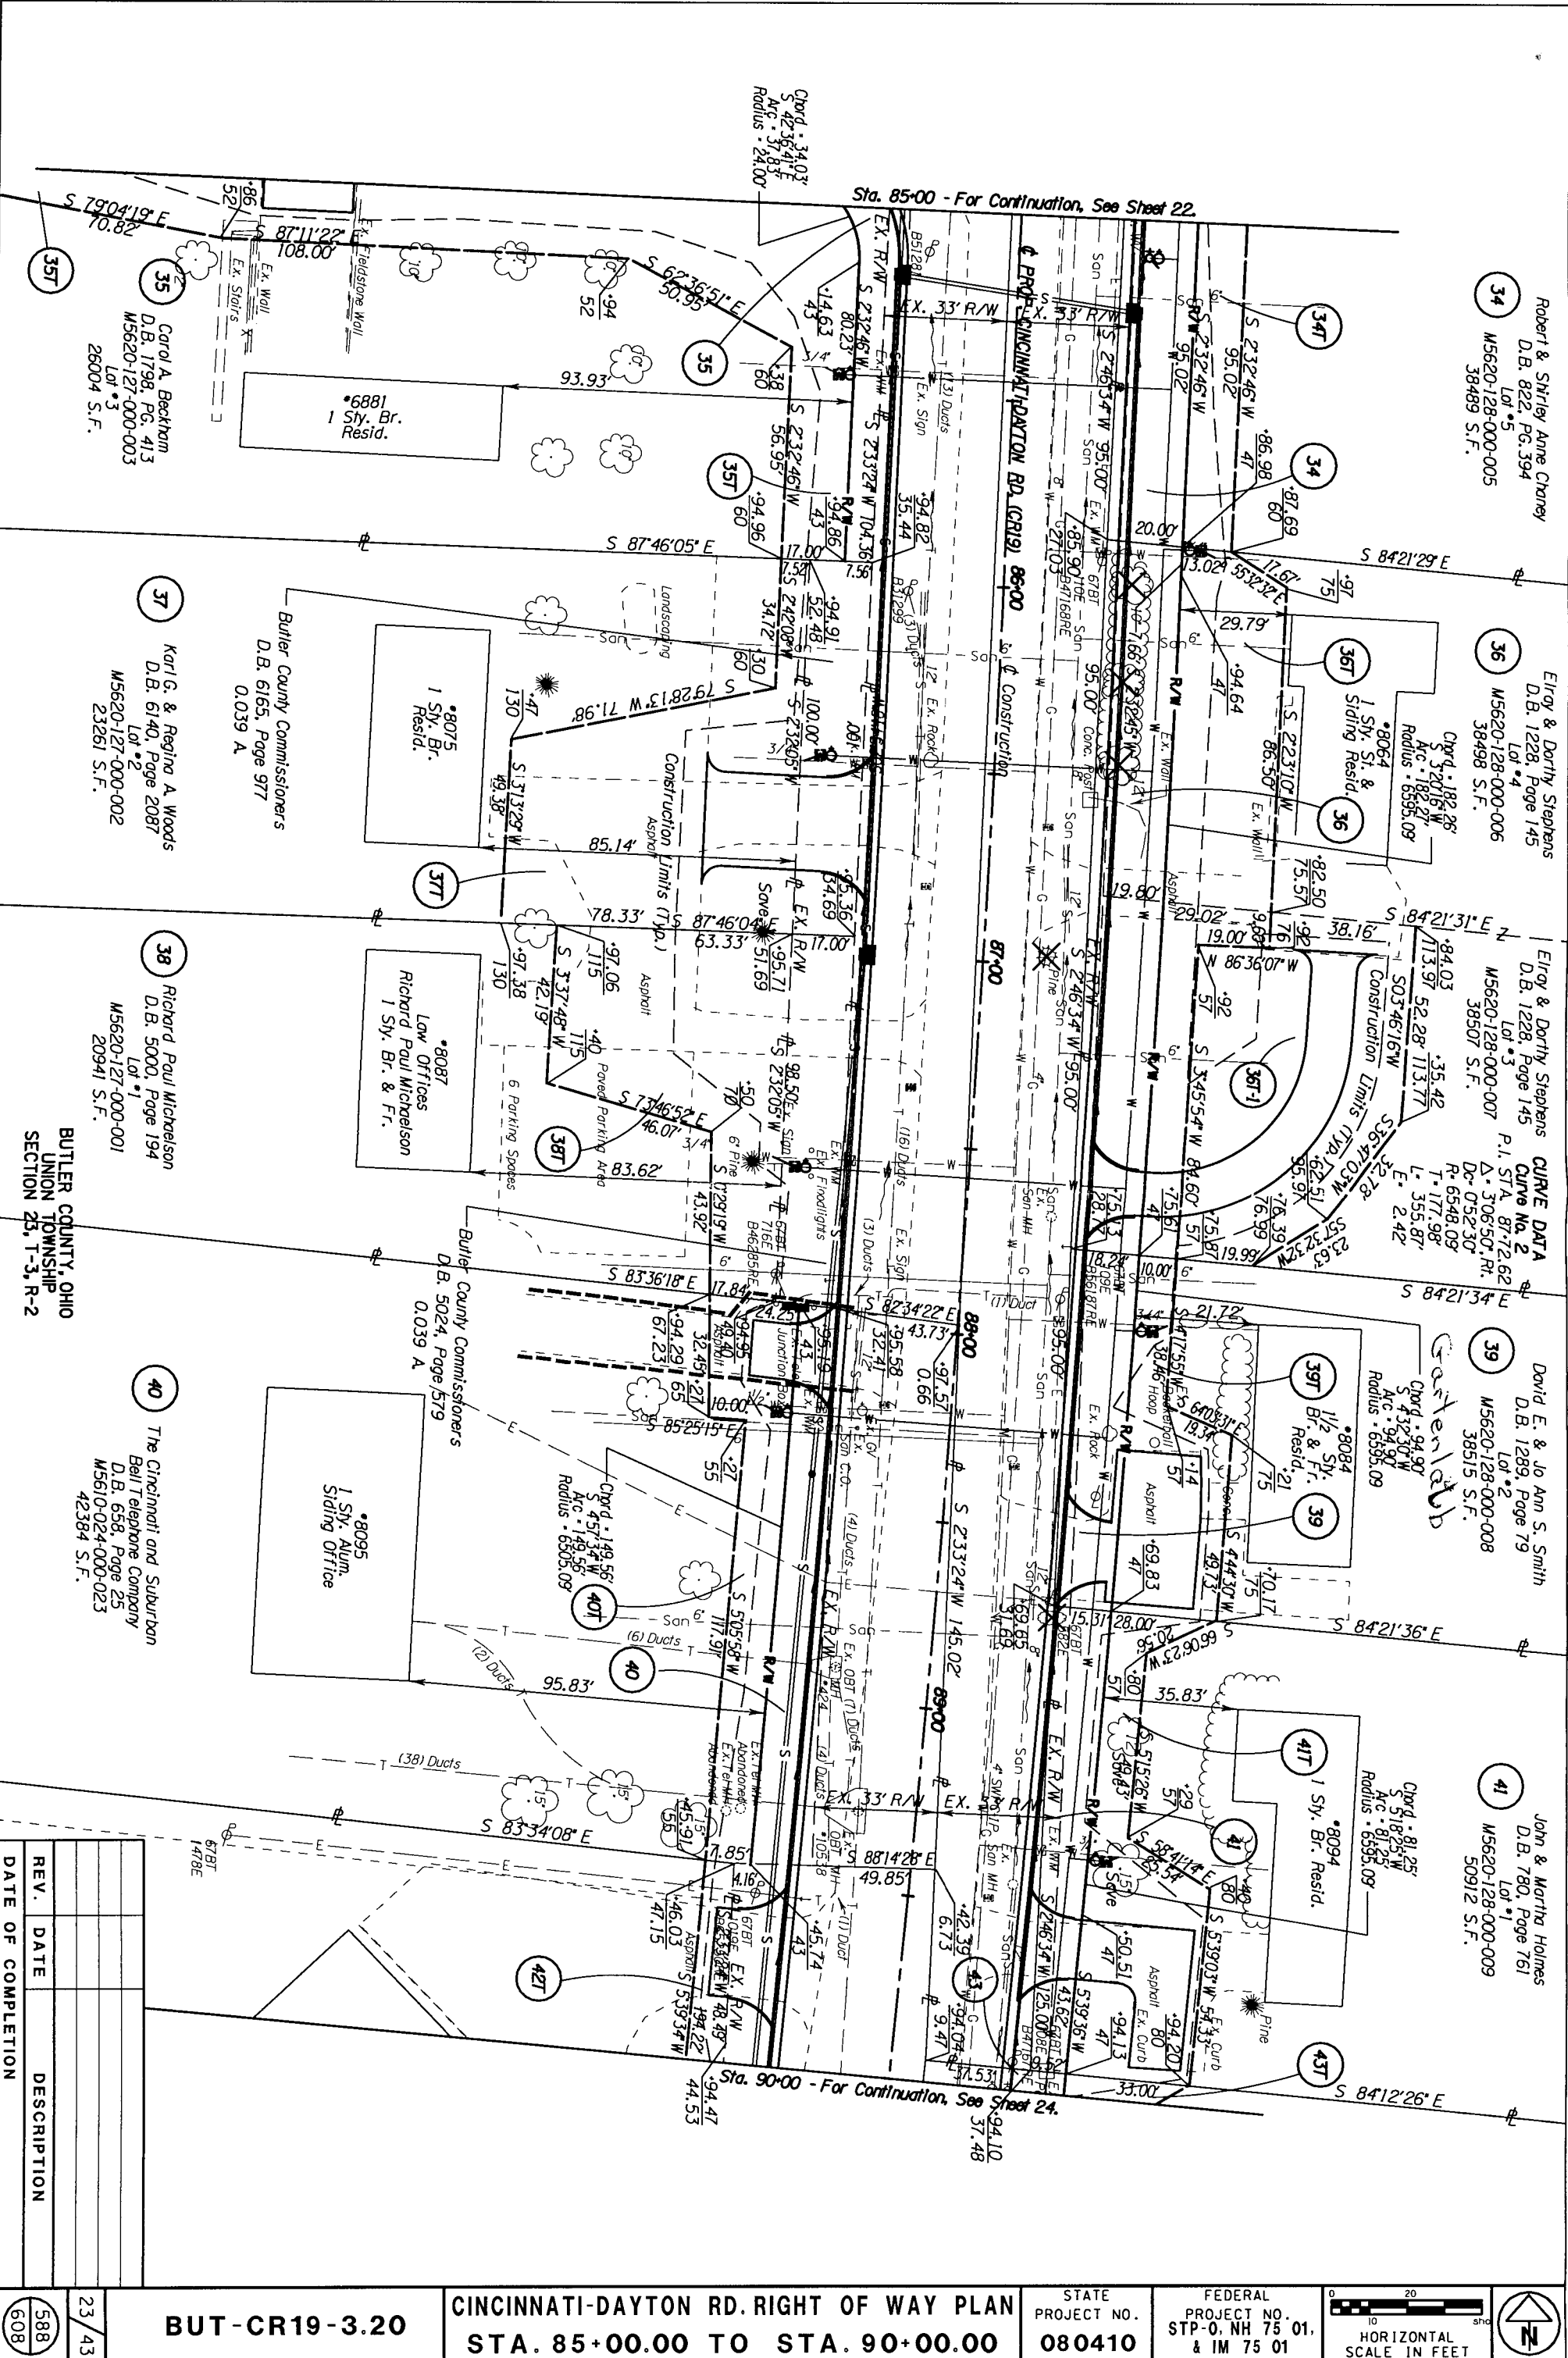

REV.	DATE	DESCRIPTION
588	23/43	
608		

BUT-CR19-3.20

CINCINNATI-DAYTON RD. RIGHT OF WAY PLAN
STA. 85+00.00 TO STA. 90+00.00

STATE PROJECT NO.
080410


FEDERAL PROJECT NO.
STP-0, NH 75 01,
& IM 75 01


0 10 20

HORIZONTAL
SCALE IN FEET

N

9/12/00 - Took copies to Judi Carter (per her request)

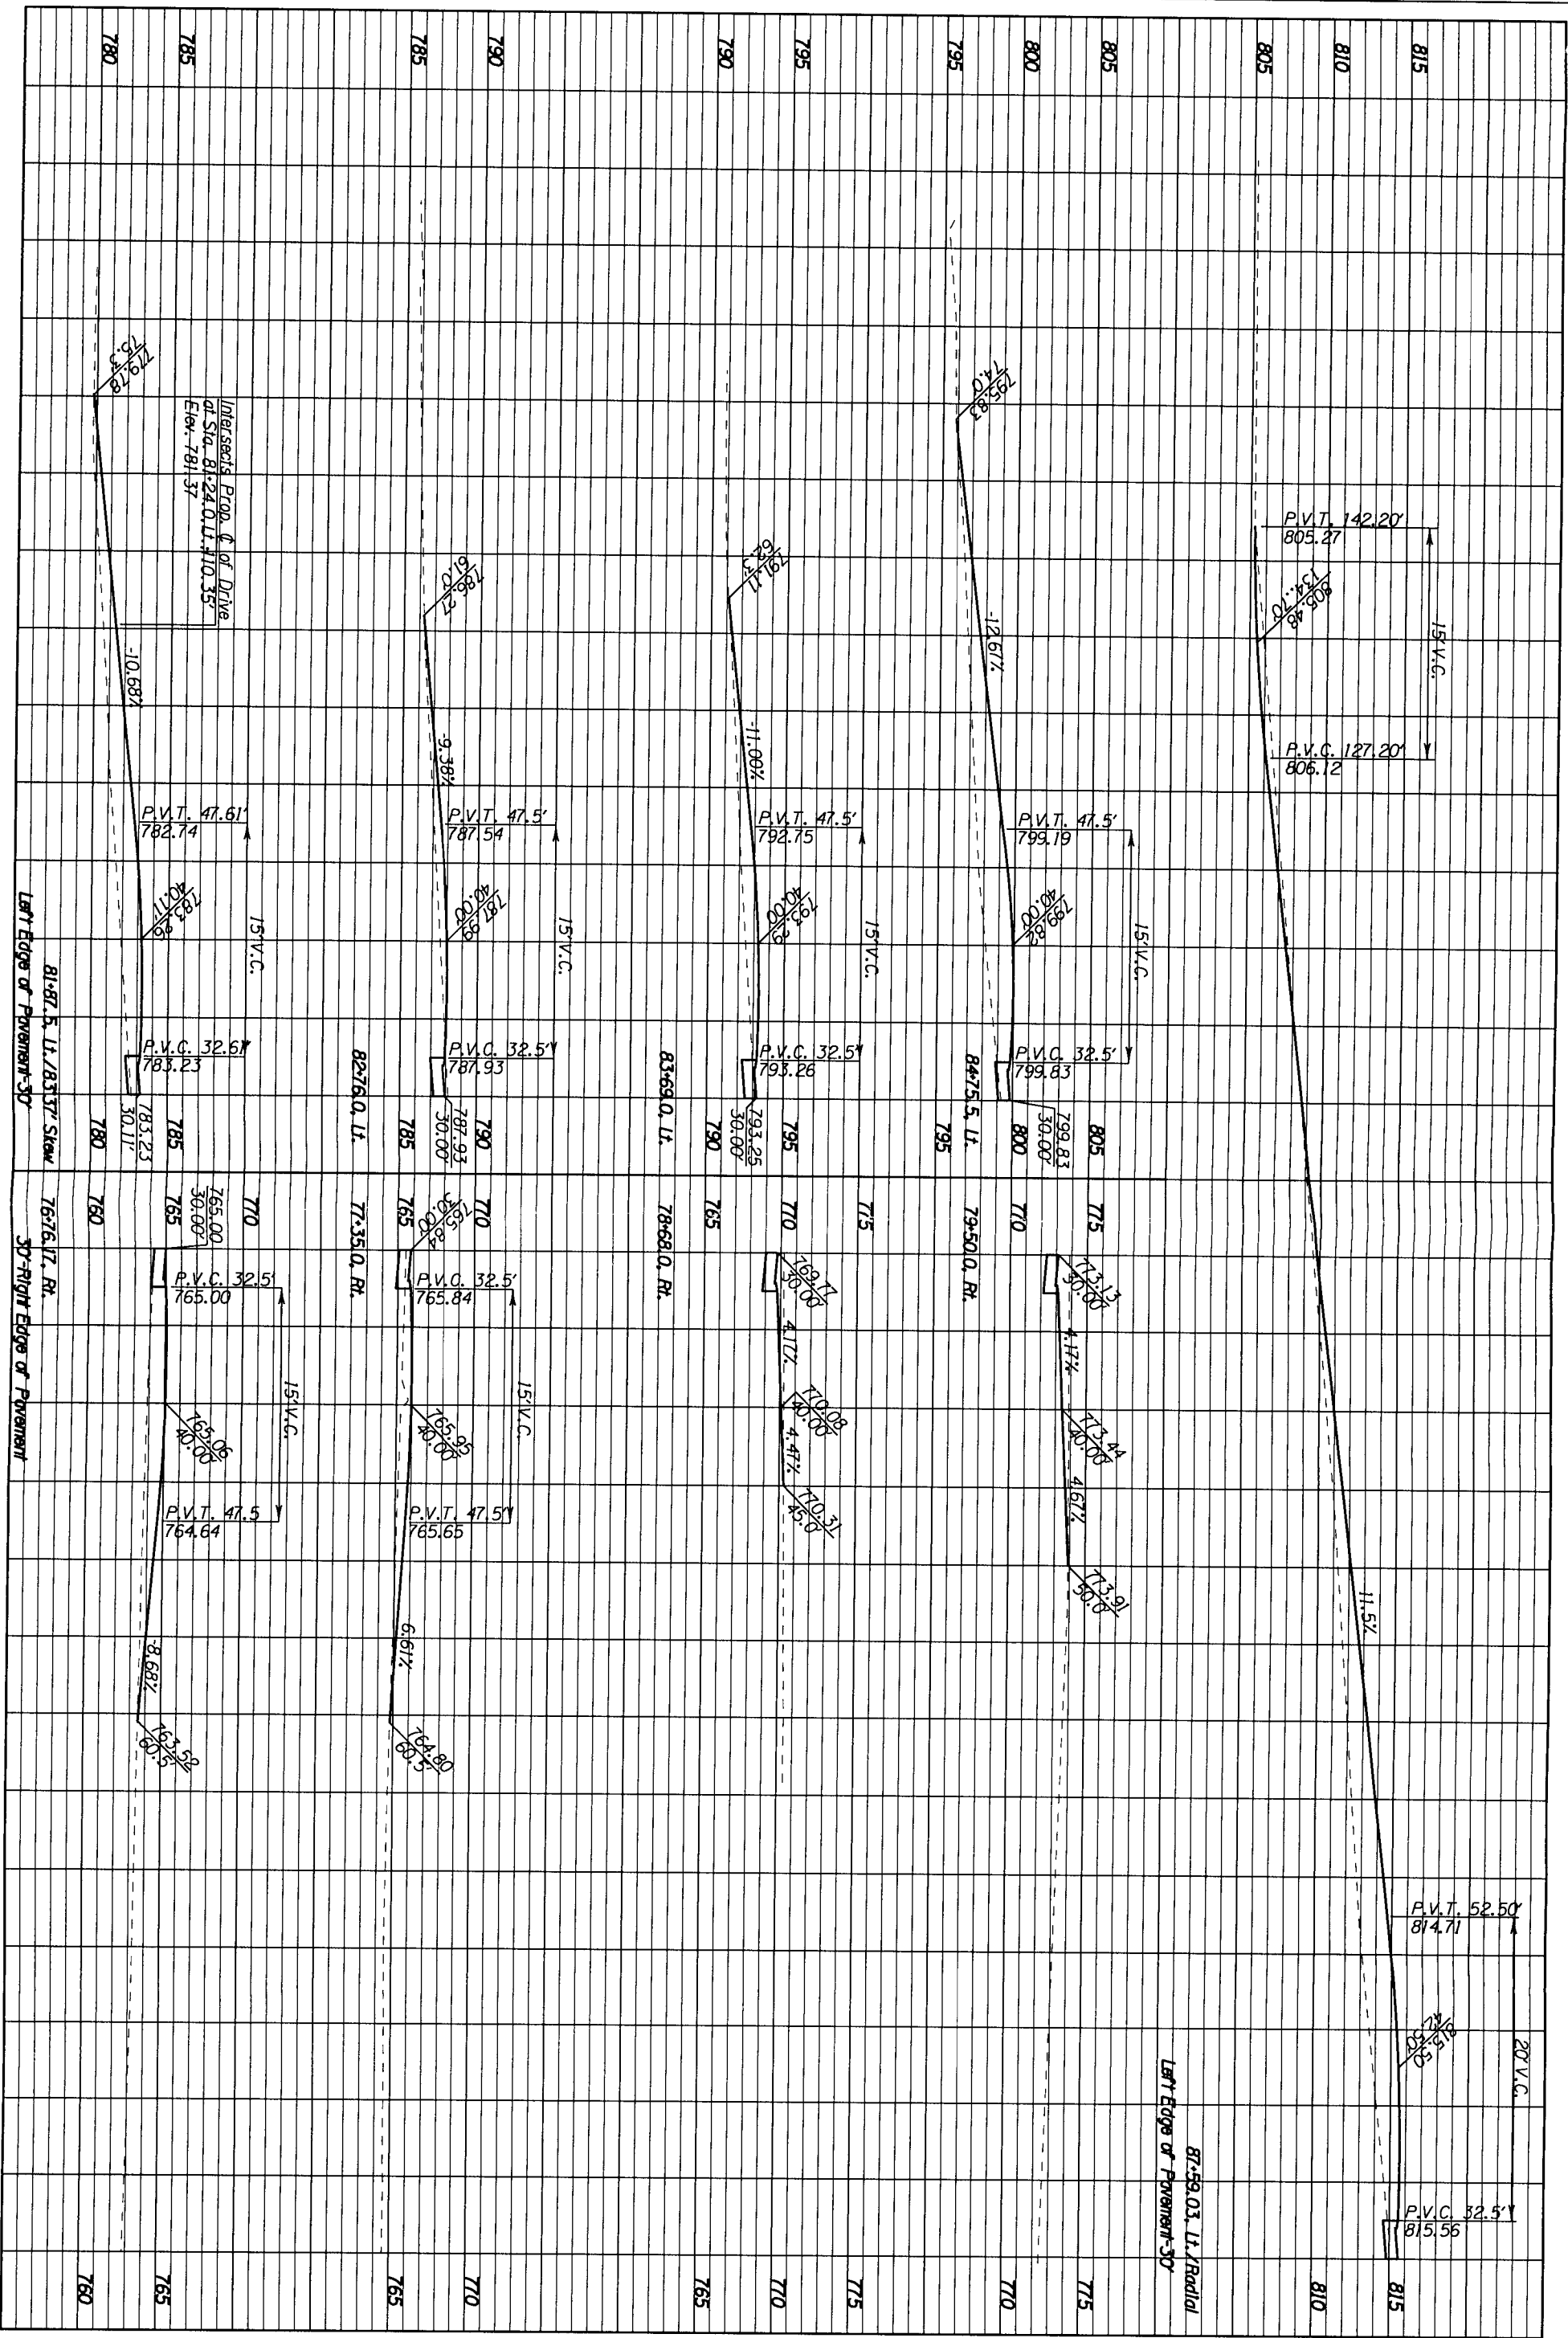

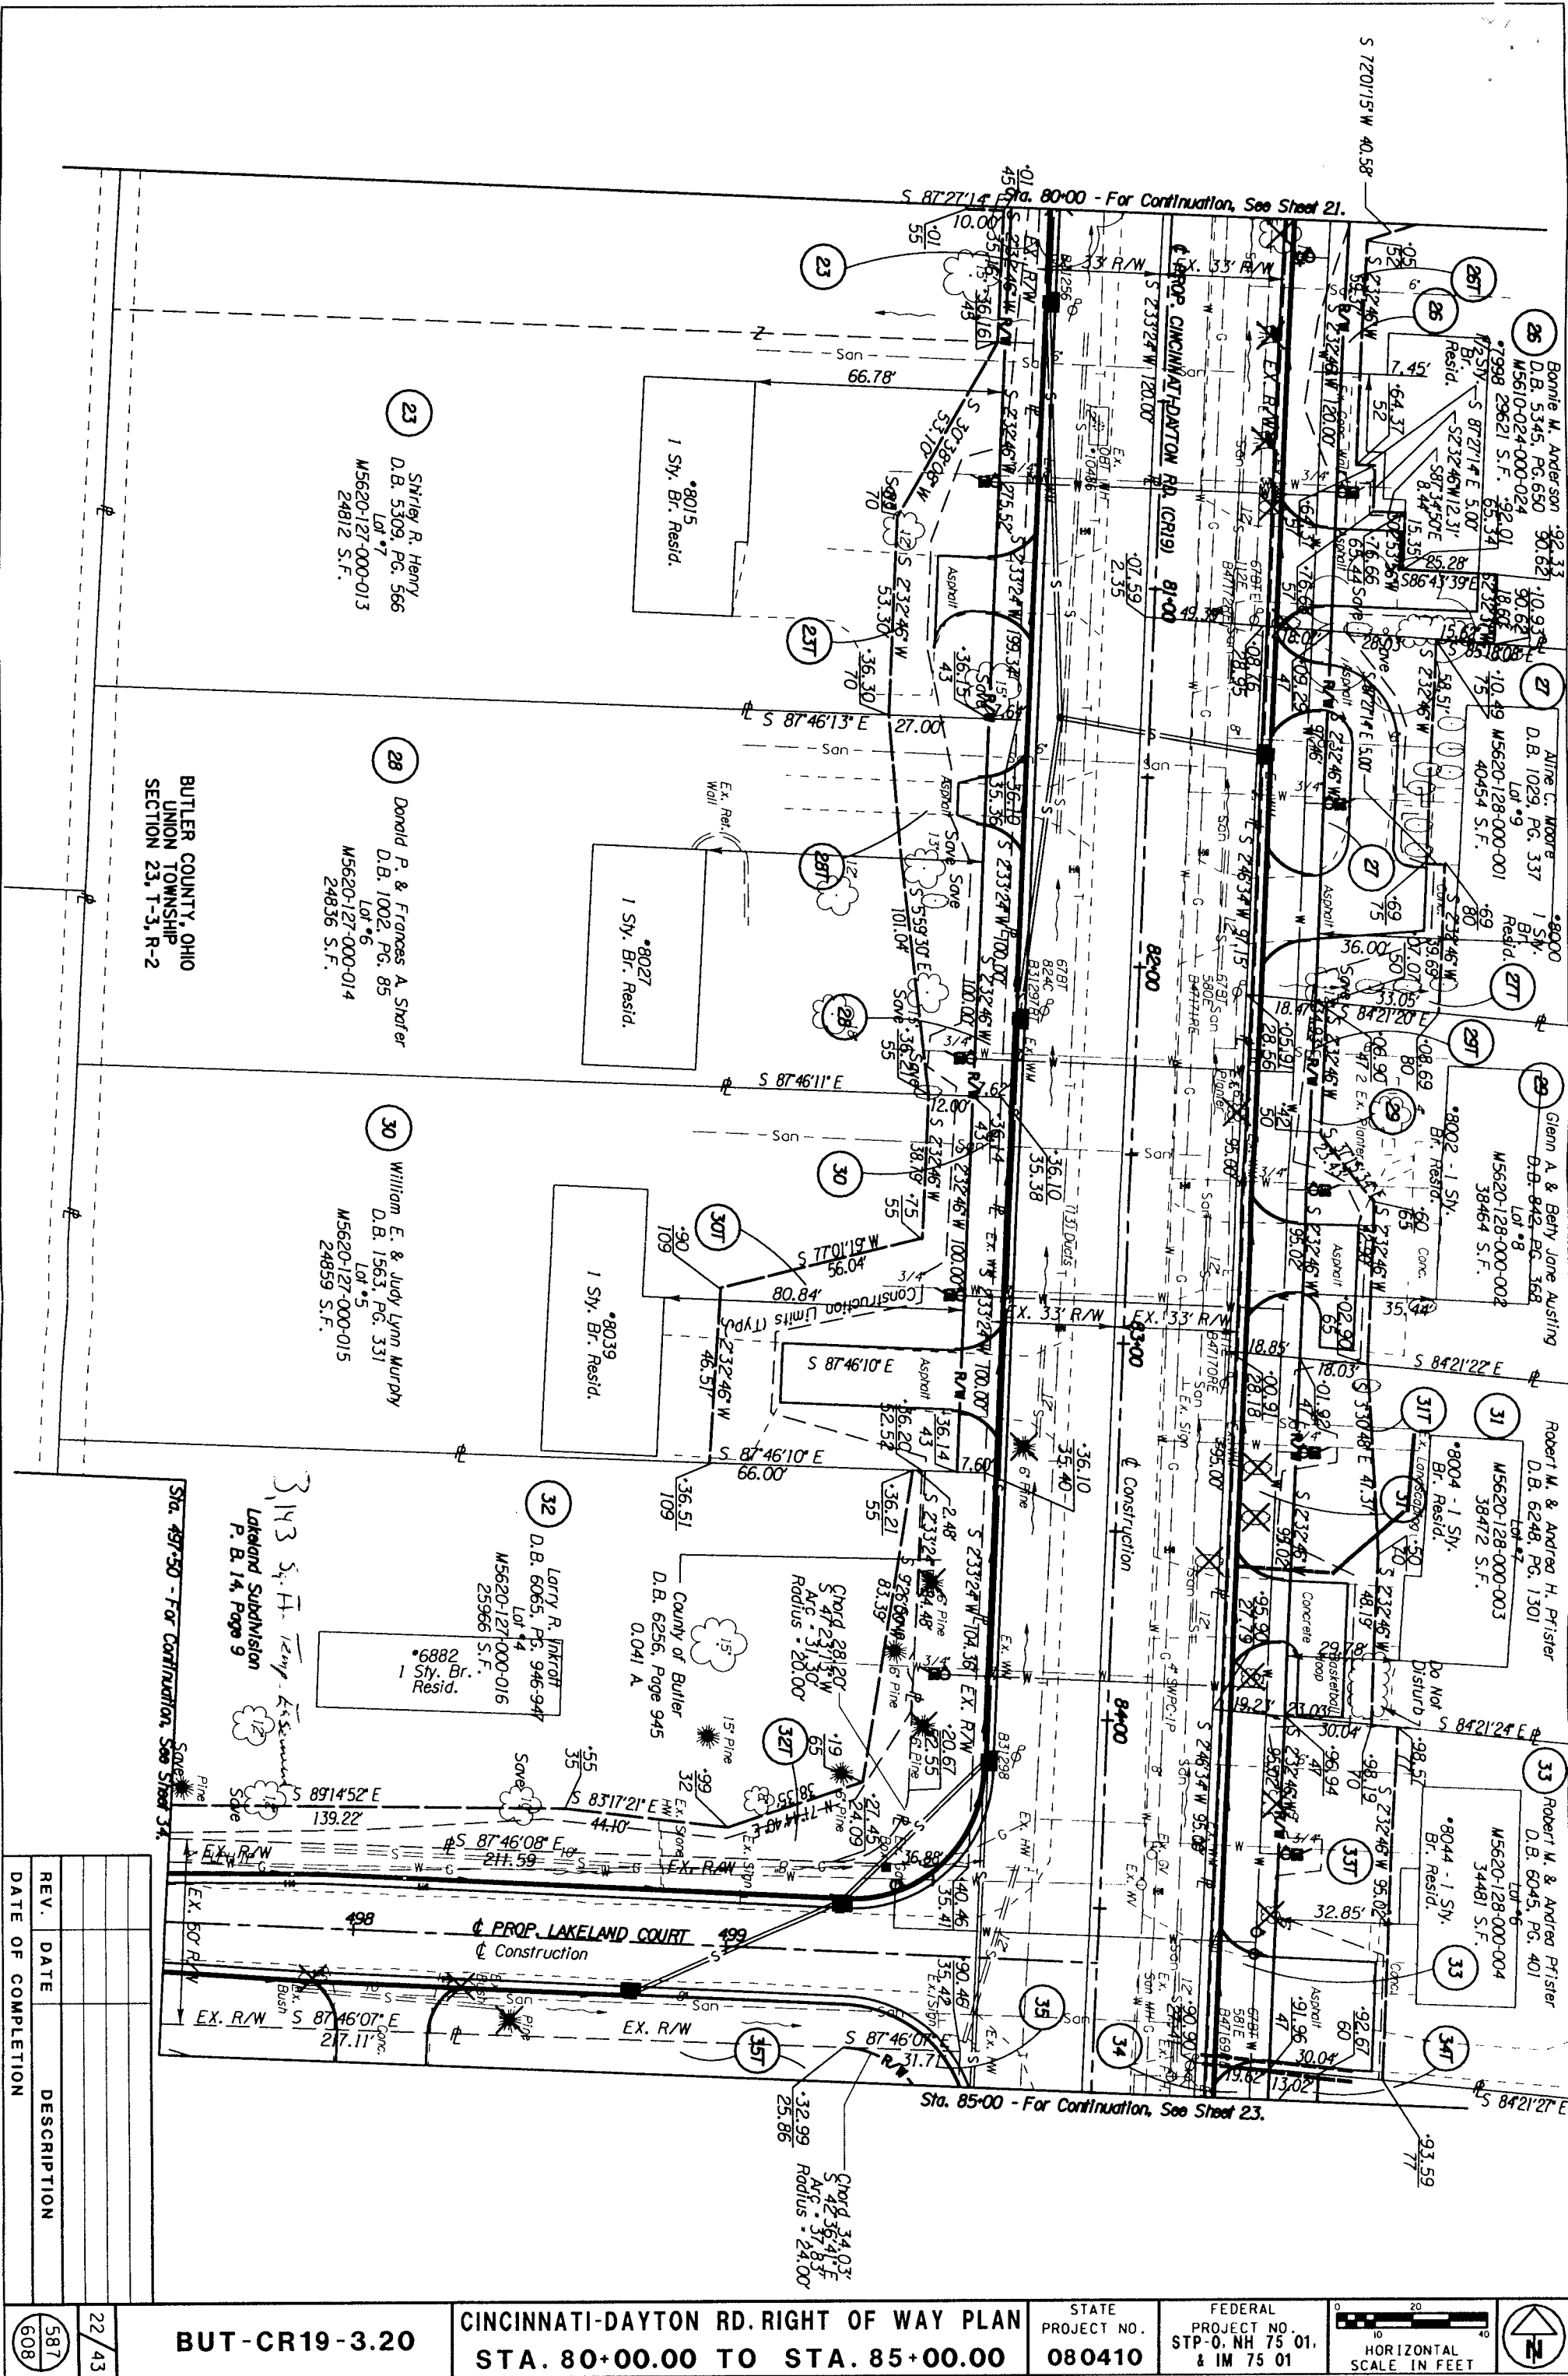

REV.	DATE	DESCRIPTION
587	22/43	
608		

BUT-CR19-3.20



CINCINNATI-DAYTON RD. RIGHT OF WAY PLAN
STA. 80+00.00 TO STA. 85+00.00

STATE PROJECT NO.
080410

FEDERAL PROJECT NO.
STP-O. NH 75 01.
& IM 75 01

HORIZONTAL SCALE IN FEET



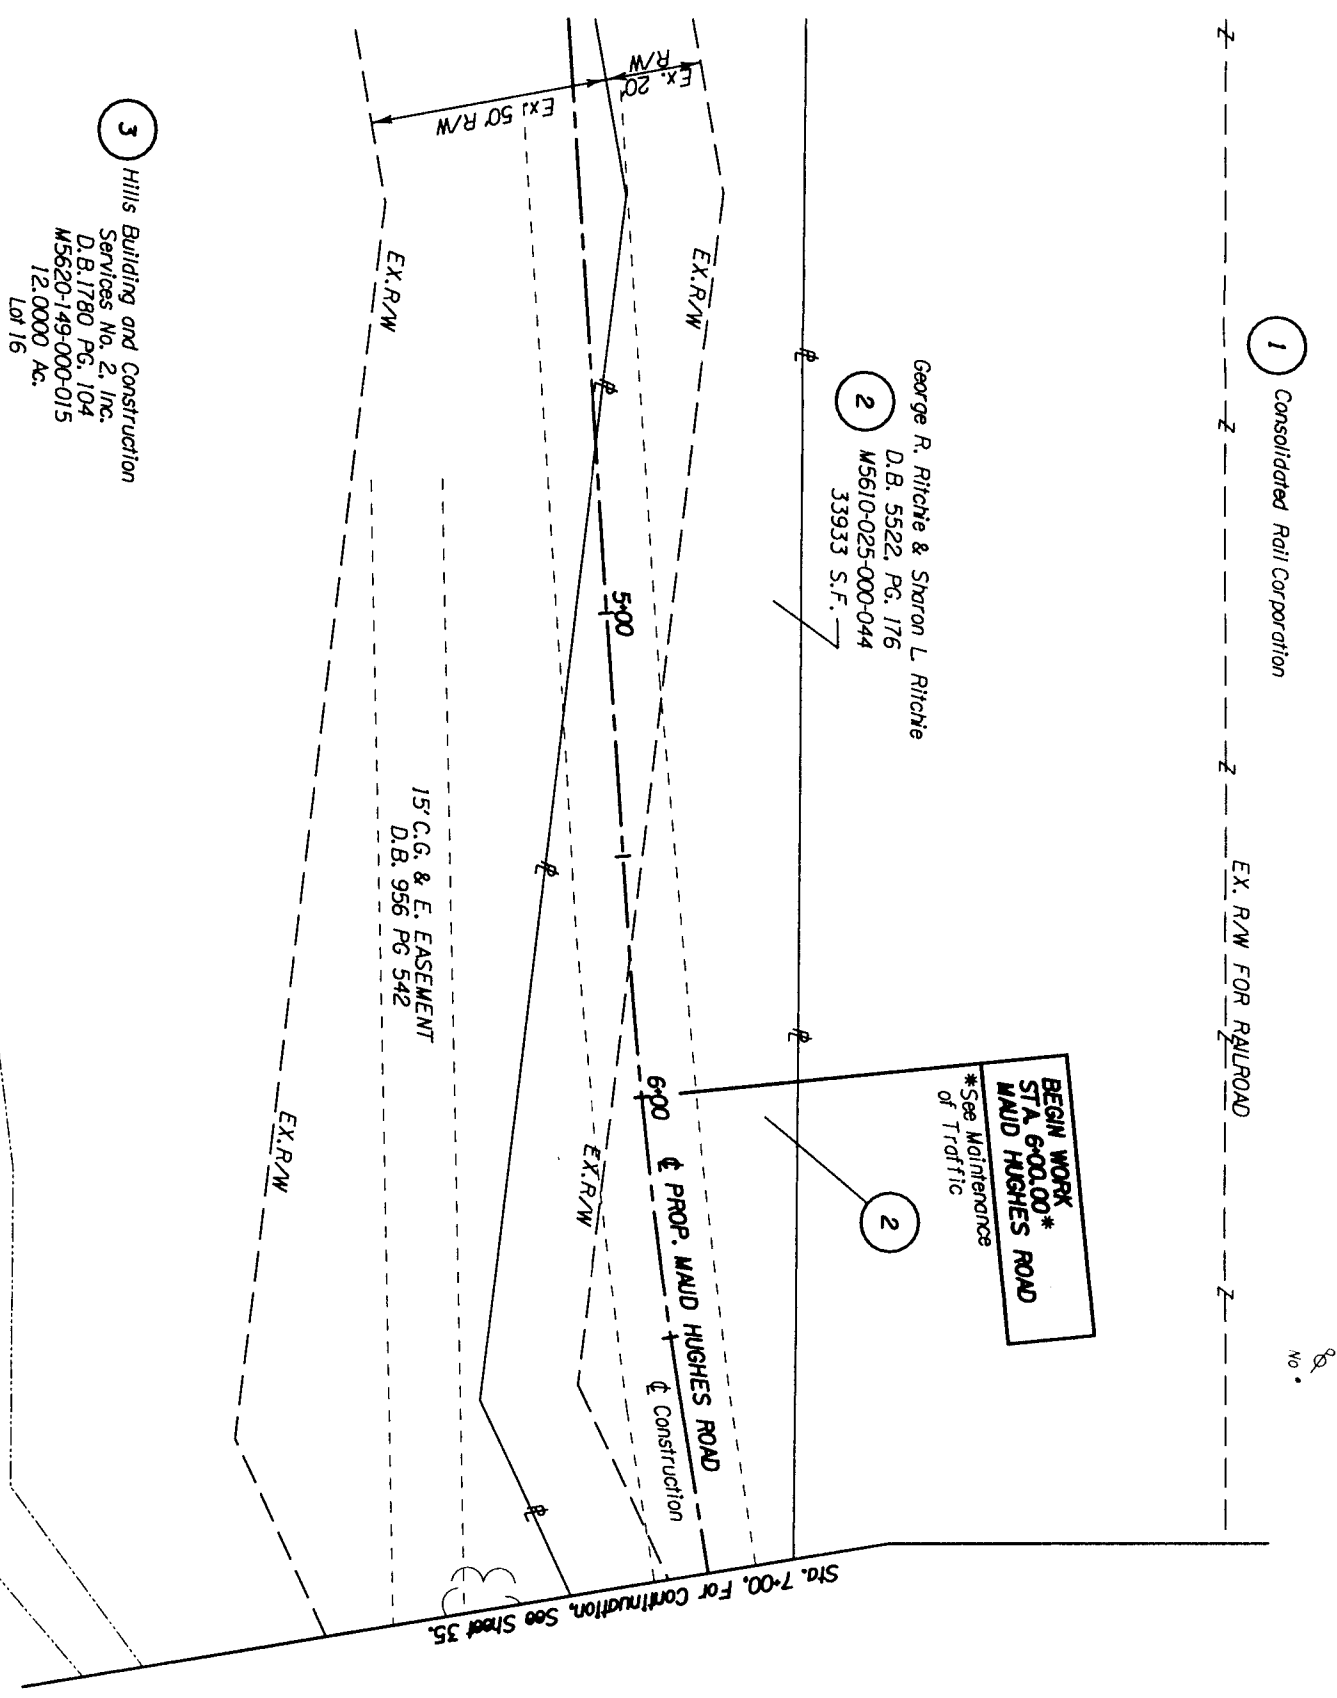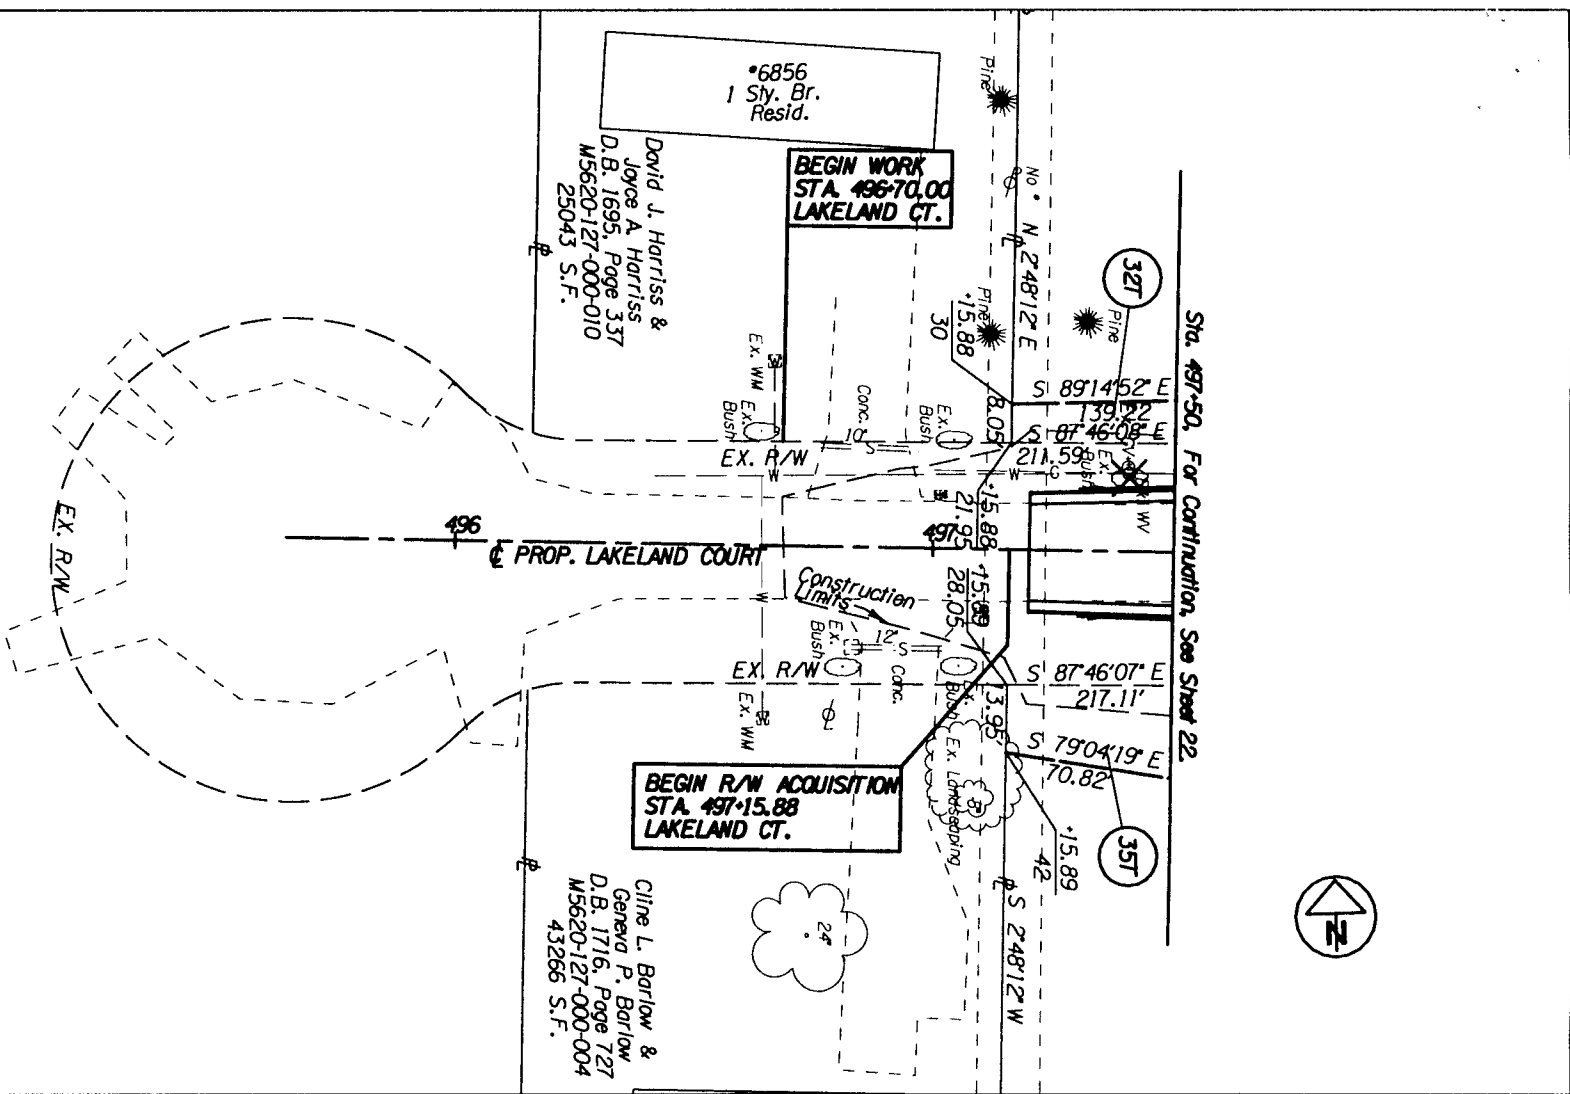


REV.	DATE	DESCRIPTION	
DATE OF COMPLETION			


BENCH MARK #4
NW Corner Headwall,
South Side of Lakeland Ct.
Sta. 84+85.94/38.30' Rt.
Elev. 802.50

BENCH MARK #9
8044 Ctr-Day Road
South Corner of Parh
Sta. 84+54.02/77.79' Lt.
Elev. 795.99

0.022
9.51'
10.61'
0.031
6 1/2" Asphalt
LAKELAND CT.
TYPICAL ADJOINING SECTION (NTS.)
STA. 497-20

Match Line - Sta. 80+00

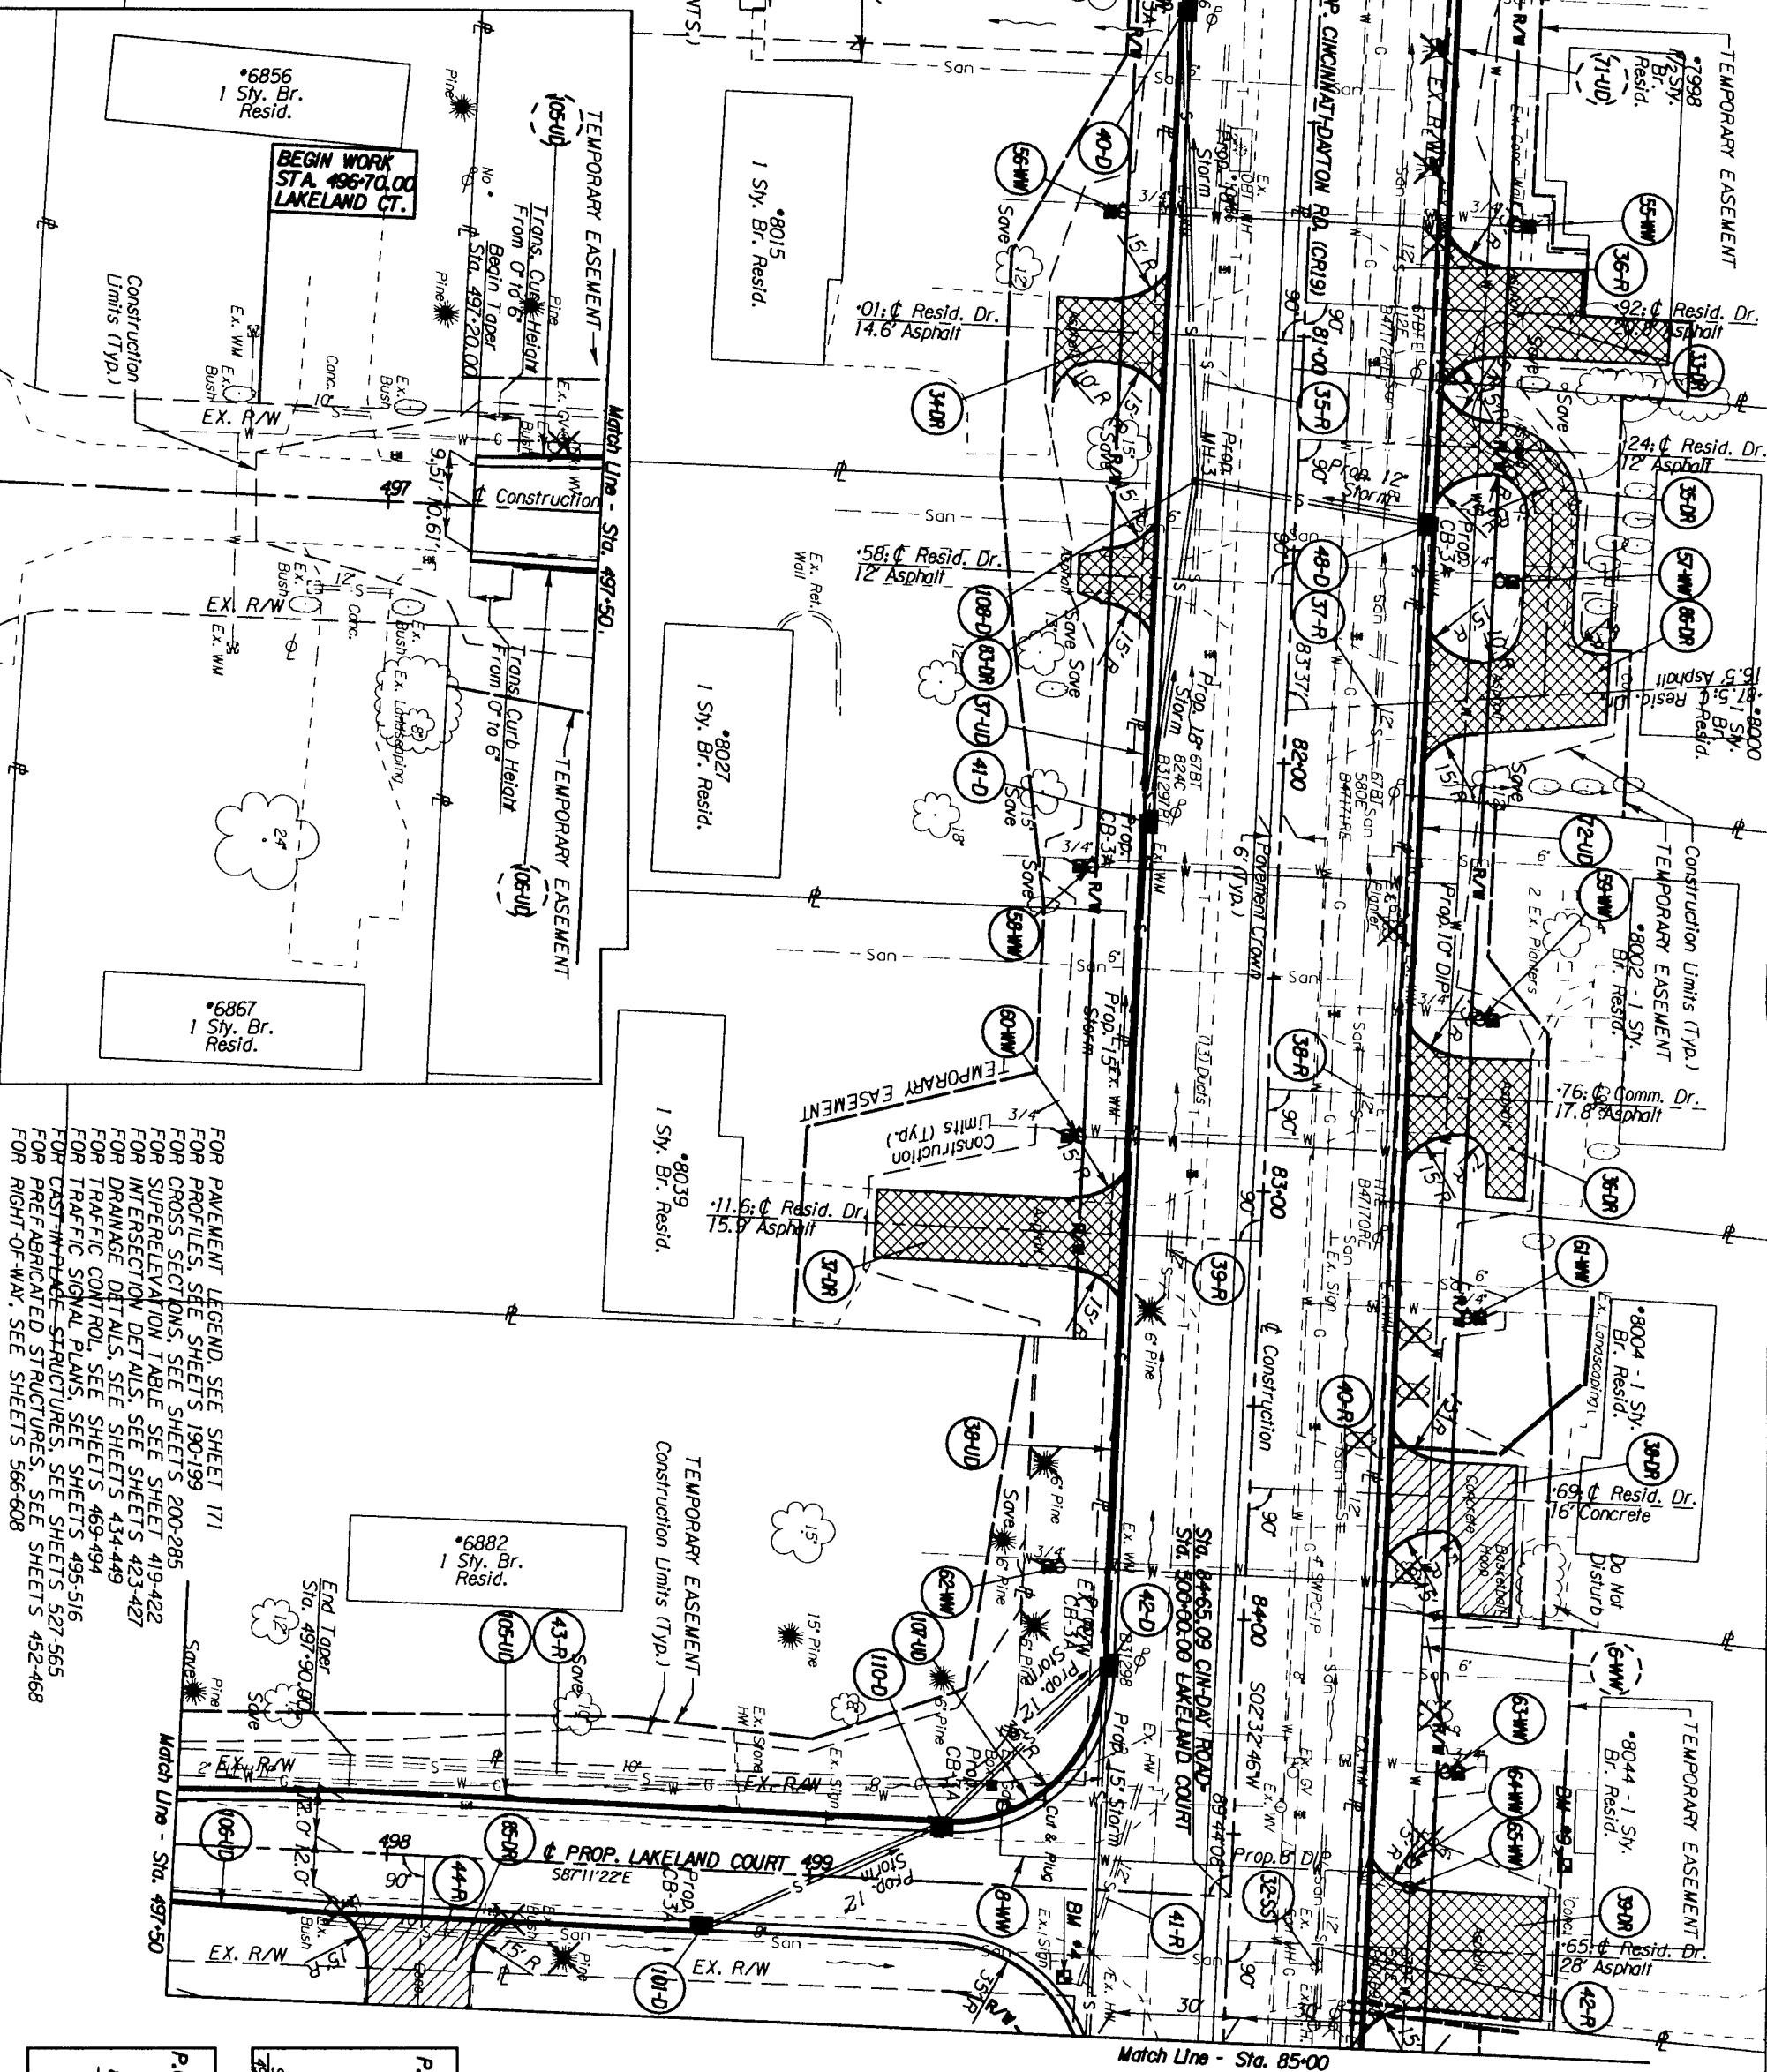

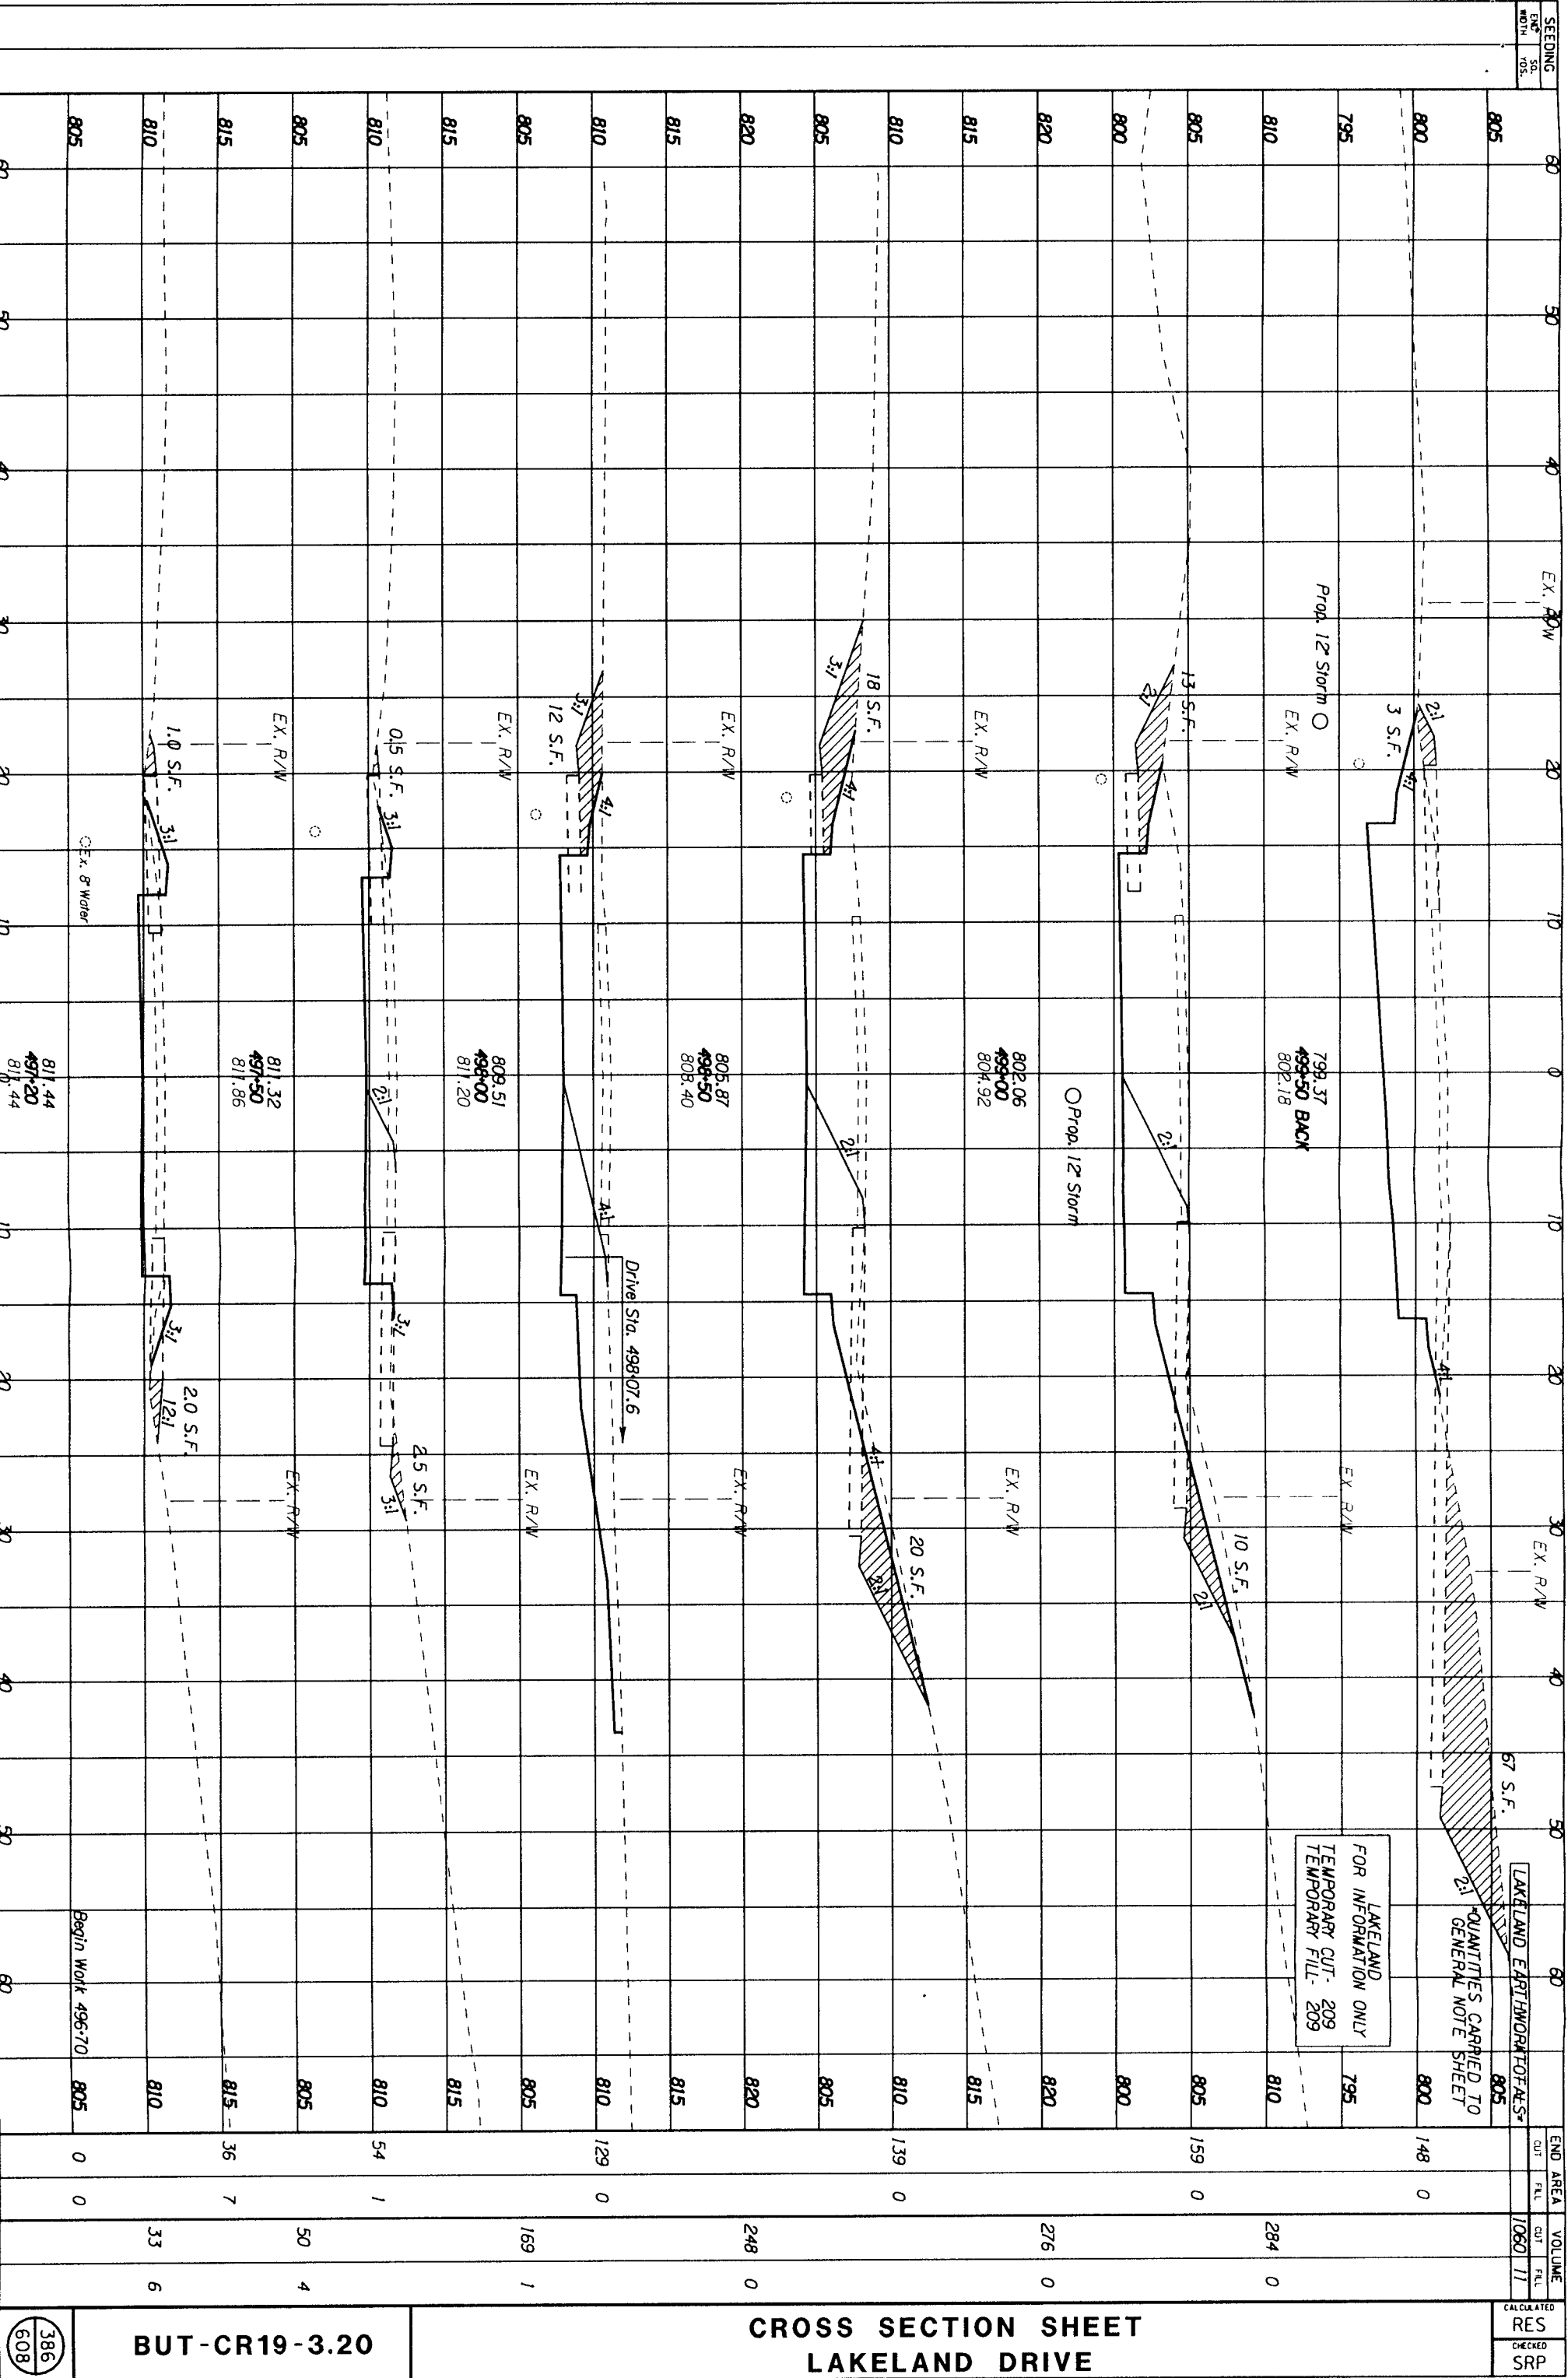

CROSS SECTION SHEET
LAKELAND DRIVE

BUT-CR19-3.20

386
608

ELECTRIC
CINCINNATI GAS & ELECTRIC COMPANY
204 GARVER ROAD
MONROE, OHIO 45050
(513)287-1509

TELEPHONE
CINCINNATI BELL TELEPHONE
201 E. FOURTH STREET
P.O. BOX 2301
CINCINNATI, OHIO 45201-2301
(513)565-7043

U.S. SPRINT
465 QUEENSGATE ROAD
SPRINGBORO, OHIO 45066
(513)222-0201

AT & T
2716 E. SPRING VALLEY-PANTERSVILLE ROAD
XENIA, OHIO 45385
(513)376-2904

GAS
CINCINNATI GAS & ELECTRIC COMPANY
4TH AND MAIN STREETS
ROOM 460A
CINCINNATI, OHIO 45202
(513)287-1264

WATER
BUTLER COUNTY DEPARTMENT
OF ENVIRONMENTAL SERVICES
130 HIGH STREET
HAMILTON, OHIO 45011
(513)887-3061

SEWAGE
BUTLER COUNTY DEPARTMENT
OF ENVIRONMENTAL SERVICES
130 HIGH STREET
HAMILTON, OHIO 45011
(513)887-3061

CABLE TELEVISION
WARNER CABLE
11252 CORNELL PARK DRIVE
CINCINNATI, OHIO 45242
(513)489-5000

REFERENCE POINT
INFORMATION IS
CONTAINED IN THE
CONSTRUCTION PLAN.

BUT-CR19-3.20 CINCINNATI-DAYTON ROAD SECTIONS 22, 23, 24 T-3-R-2 UNION TOWNSHIP BUTLER COUNTY, OHIO

BEGIN PROJECT
STA 4+35.91
CINCINNATI-DAYTON RD.
(CR19)

BEGIN WORK
STA 4+85.00
CINCINNATI-DAYTON RD.
(CR19)

BEGIN R/W ACQUISITION
STA 45+62.36
CINCINNATI-DAYTON RD.
(CR19)

END R/W ACQUISITION
STA 308+00.00
TYLERSVILLE RD.

END WORK
STA 308+50.00
TYLERSVILLE RD.

Sanitary Easement
D.B. 1203 Pg 63

24' C.G. & E. Easement
Cincinnati Gas and Electric Co.
D.B. 956, Page 537

Sanitary Easement
D.B. 1229, Page 2107

Sanitary Easement
D.B. 1210 Pg 187

BEGIN WORK
STA 59+10.00
SHAMMEE LN.



BEGIN WORK
STA 290+00.00
TYLERSVILLE RD.

BEGIN R/W ACQUISITION
STA 291+25.46
TYLERSVILLE

BEGIN R/W ACQUISITION
STA 497+15.88
LAKELAND CT.

BEGIN WORK
STA 496+70
LAKELAND CT.

- STRUCTURE KEY
- RESIDENTIAL BUILDING
- COMMERCIAL BUILDING
- OFFICE BUILDING

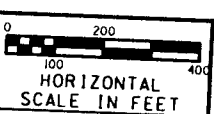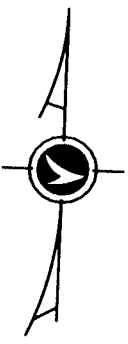

THE LOCATION OF THE UNDERGROUND UTILITIES
SHOWN ON THE PLANS ARE AS OBTAINED FROM
THE OWNERS OF THE UTILITY AS REQUIRED BY
SECTION 153.64 O.R.C.

BEGIN WORK
STA 6+00
MAUD HUGHES RD.

EX. R/W FOR RAILROAD
MAUD HUGHES
ROAD (TR 136)

BEGIN R/W ACQUISITION
STA 59+01.15
SHAMMEE LN.

- 1 Consolidated Rail Corporation
- 2 George R. Ritchie & Sharon L. Ritchie
- 3 Hills Building and Construction Services No. 2, Inc.
- 4 Ralph McSwain & Jondree McSwain
- 5 Splash-N-Dash, Inc.
- 6 Kimberly J. Megginson
- 7 George J. Ginzos
- 8 Dollar Federal Savings & Loan Assn. of Hamilton, Ohio
- 9 Elias & Helen Angonastou
- 10 K J & J Partnership, An Ohio General Partnership
- 11 The Cincinnati Gas & Electric Company
- 12 William A. Thorman, Jr. & Irene P. Thorman
- 13 Guenther Olbrich
- 14 Fayette Funding Ltd.
- 15 Paul W. Powell
- 16 West Chester Prof. Office Condos
- 17 Dorilyn L. Mueller & Brenda K. Mueller
- 18 B.H.S., Inc.
- 19 Orpha Labadie
- 20 Cheri Rose
- 21 Lakota Plaza Limited
- 22 Maud Investment Group, Inc.
- 23 Shirley Royce Henry
- 24 Thomas L. Burkett & Tam L. Burkett
- 25 Phyllis Norvell
- 26 Bonnie M. Anderson, Unmarried
- 27 Aline C. Moore
- 28 Donald P. & Frances A. Stafer
- 29 Glenn A. & Betty Jane Ausling
- 30 William E. & Judy Lynn Murphy
- 31 Robert M. & Andrea Pfister
- 32 Larry R. Inkrott
- 33 Robert M. & Andrea Pfister
- 34 James K. Brockman & Jacqueline A. Brockman
- 35 Ronald Dean Stewmaker & Evelyn P. Stewmaker, Husband and Wife
- 36 Helen Sue Fleener
- 37 Mary Lou Fleener
- 38 Wren-Tal Enterprises, Inc.
- 39 Milton Gene Hulsentpiller, et al.
- 40 Tyler'sville Junction Condominiums
- 41 Russell R. & Lucy J. Owens
- 42 Ronald P. Fey & Tina M. Fey
- 43 Richard D. Arter & Sandra S. Arter
- 44 Steven R. Moore and Jacqueline Moore
- 45 Rob D. Parrish Unmarried
- 46 Hosood and Stilla T. Amad, Husband and Wife
- 47 Gary M. Jump & Pamela Jump, Husband and Wife
- 48 James O. Denier & Mary L. Denier, Husband and Wife
- 49 James O. Denier & Mary L. Denier, Husband and Wife
- 50 James O. Denier & Mary L. Denier, Husband and Wife

MATCH LINE STA.85+00 SEE SHEET 3.

REV.	DATE	DESCRIPTION

MATCH LINE STA.85+00 SEE SHEET 2.

- STRUCTURE KEY
- RESIDENTIAL BUILDING
 - COMMERCIAL BUILDING
 - OFFICE BUILDING

BUT-CR19-3.20
CINCINNATI-DAYTON ROAD
SECTIONS 22, 23, 24 T-3-R-2
UNION TOWNSHIP
BUTLER COUNTY, OHIO

County Line _____
Township Line _____
Section Line _____
Corporation Line _____
Fence Line (existing) -X- proposed -X-
Center Line _____ 352 _____ 353

CONVENTIONAL SIGNS

Trees Stumps (to be removed)
Utility Poles: Telephone Power Light
Limited Access (only) _____ LA _____
Right of Way _____ RM _____
Limited Access & Right of Way _____ LA - RM _____
Existing Right of Way _____ Exist R/W _____
Property Line _____ (in existing fence) -X-X-
Railroad _____ or _____ (in existing fence) -X-X-
(cur or all existing) _____ or _____ (proposed)

0 100 200
HORIZONTAL
SCALE IN FEET

STATE
PROJECT NO.
080410

FEDERAL
PROJECT NO.
**STO-0,
NH 75 01, & IM 75 01**

PROPERTY MAP

BUT-CR19-3.20

REV.	DATE	DESCRIPTION
1	9/17/98	Rev. 48, 49, & 50
DATE OF COMPLETION		

568
608

- 34 Robert & Shirley Anne Chaney
- 35 Carol A. Beckham
- 36 Elroy & Dorothy Stephens
- 37 Karl G. & Regina A. Woods
- 38 Richard Paul Michaelson, Unmarried
- 39 David E. & Jo Ann S. Smith
- 40 The Cincinnati and Suburban Bell Telephone Company
- 41 John & Martha Holmes
- 42 Eleftherios D. Traiforos & Magdalena C. Traiforos
- 43 Thomas J. McGill & Charles W. Chappell
- 44 Thomas J. McGill, Tr.
- 45 Robert W. & Mylo Kramer, Trustee
- 46 Steven C. Fisher, Trustee & Russell L. Fisher, Trustee
- 47 Herman R. & Vello L. Watkins
- 48 D. H. J. Keener, Inc.

BEGIN WORK
STA 397+85 W.B.
STA 397+85 E.B.
FOUNTAINS BLVD.

BEGIN R/W ACQUISITION
STA 398+50
FOUNTAINS BLVD. E.B.

Chester Pike Country Inn, Inc.
D.B. 1621, Page 518
EASEMENT NO. 1 (30' WIDE)
INGRESS AND EGRESS

SECTION 23
SECTION 22

SECTION 23
SECTION 22

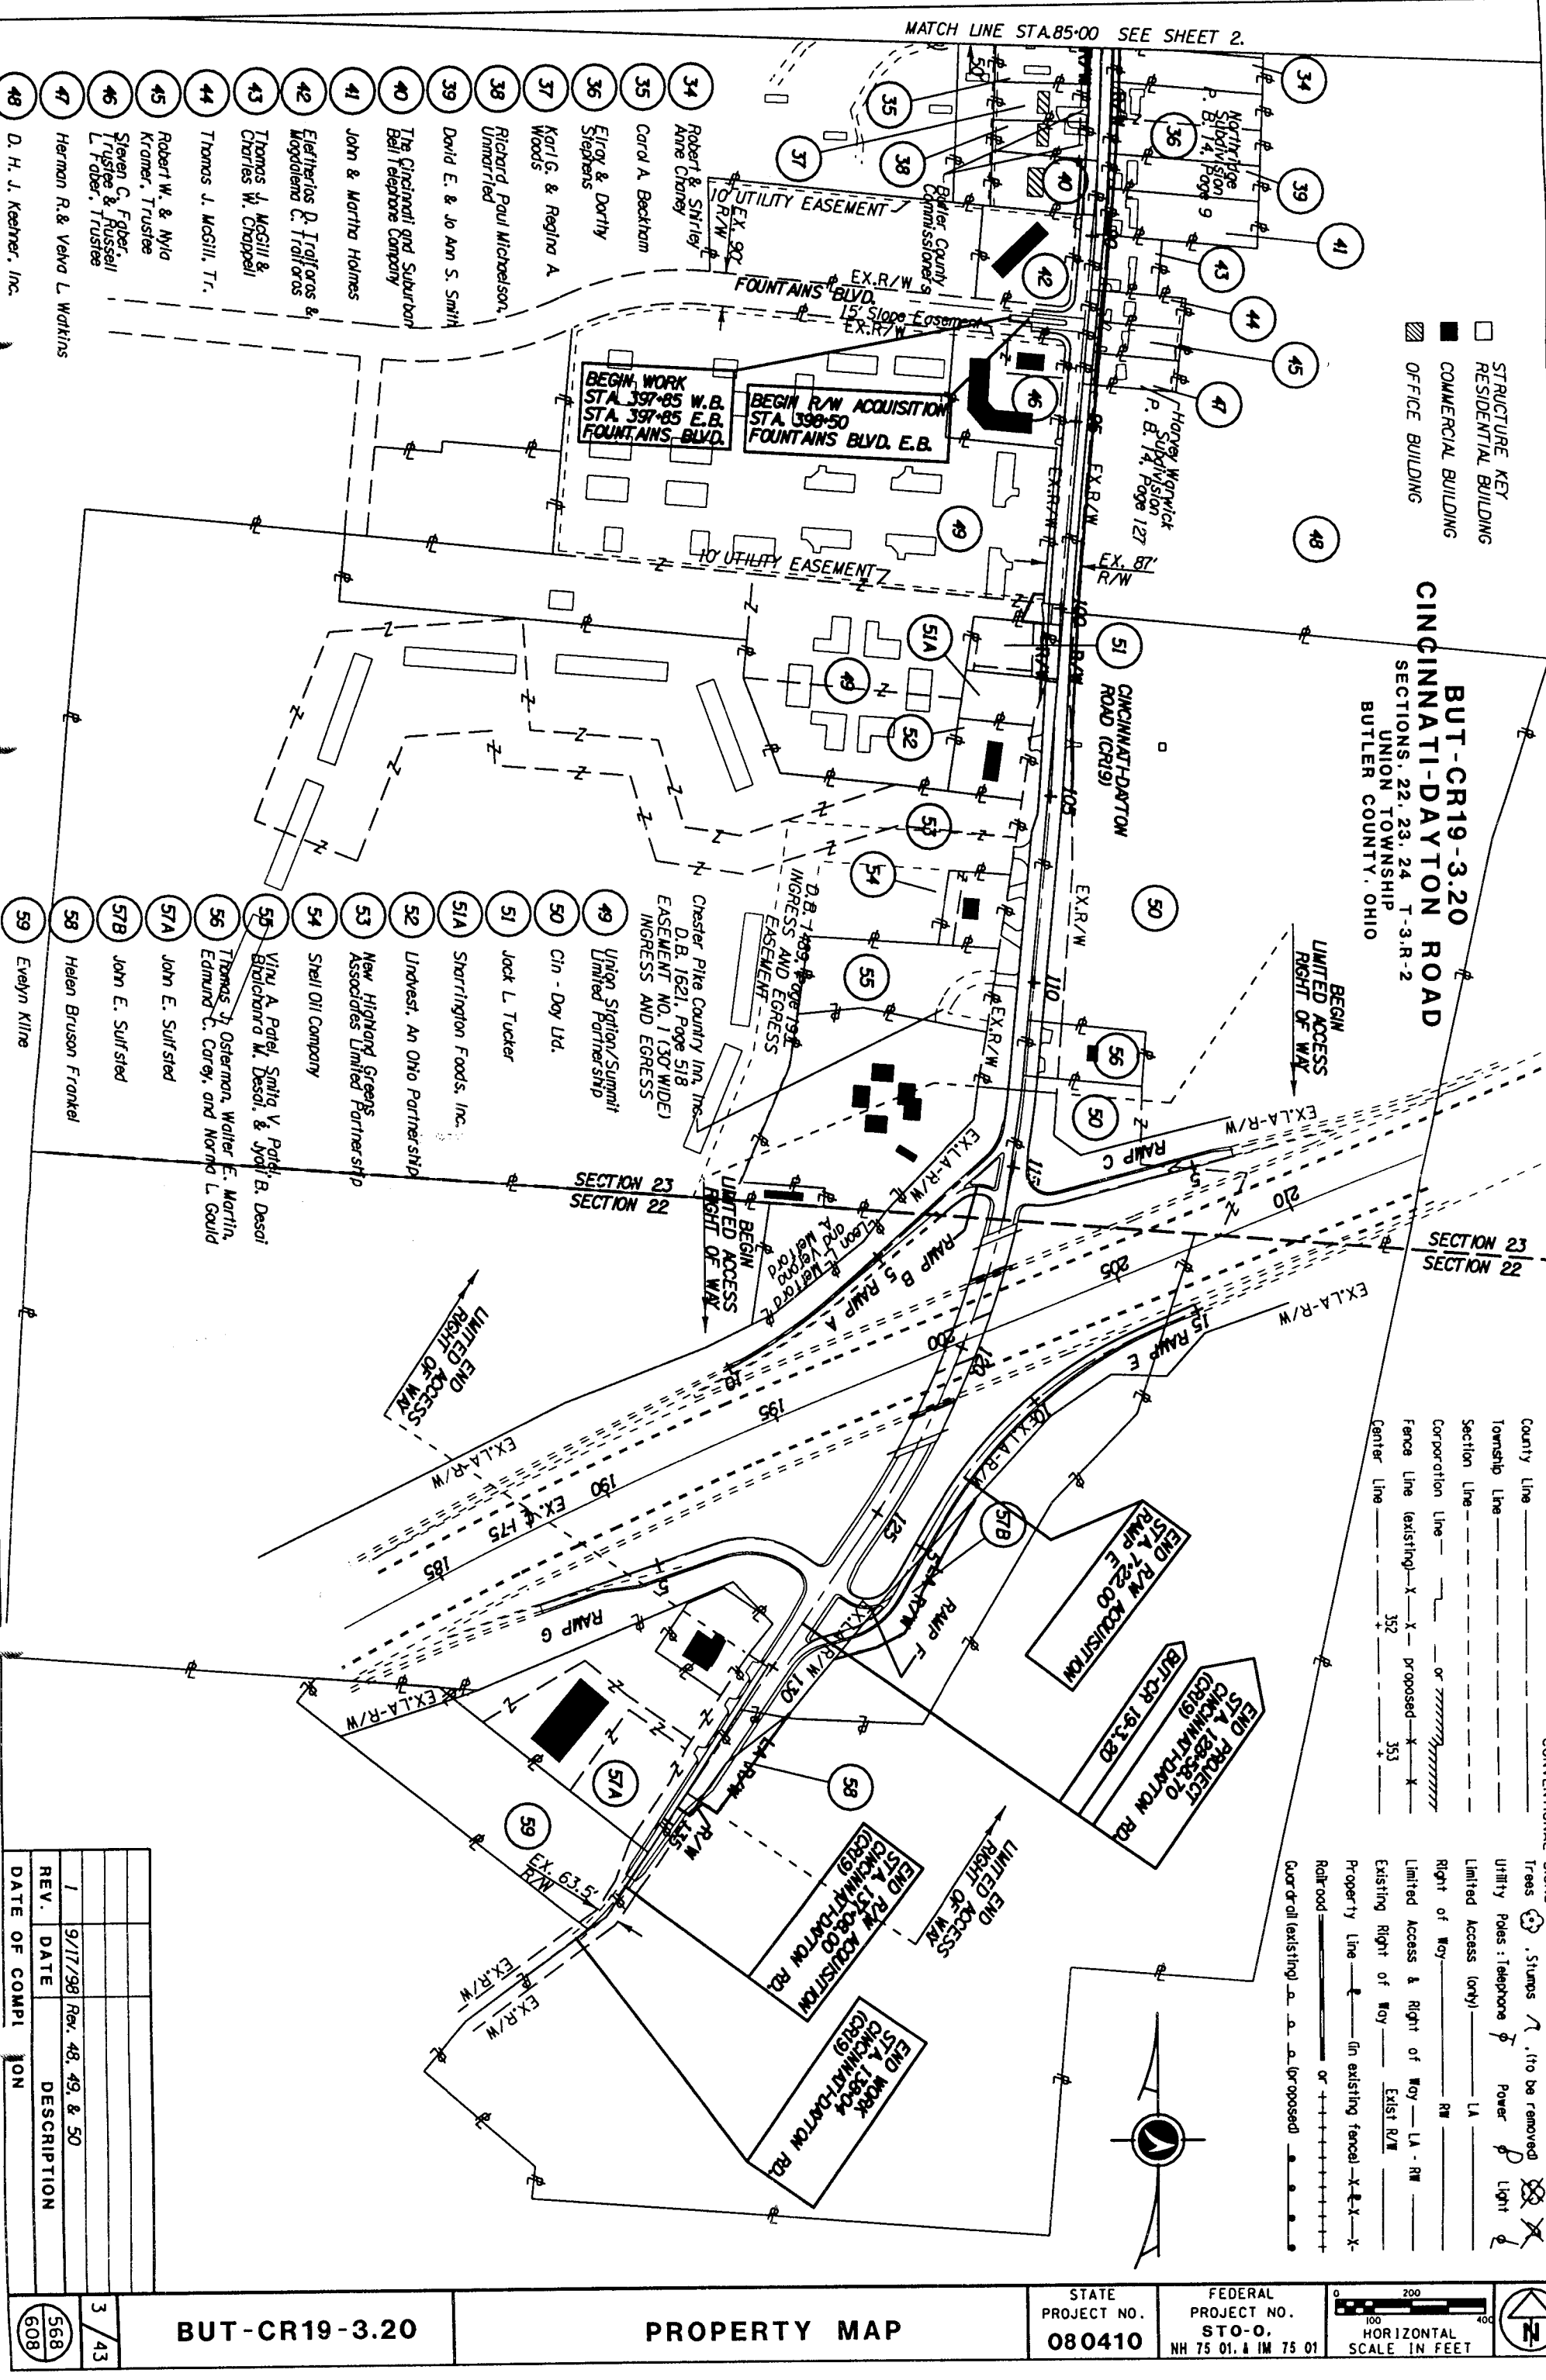

- STRUCTURE KEY
- RESIDENTIAL BUILDING
 - COMMERCIAL BUILDING
 - OFFICE BUILDING

BUT-CR19-3.20
CINCINNATI-DAYTON ROAD
SECTIONS 22, 23, 24 T-3-R-2
UNION TOWNSHIP
BUTLER COUNTY, OHIO

CONVENTIONAL SIGNS

County Line _____

Township Line _____

Section Line _____

Corporation Line _____

Fence Line (existing) -X-X- or proposed -X-X-

Center Line _____

Trees (to be removed) [Symbol]

Utility Poles: Telephone [Symbol] Power [Symbol] Light [Symbol]

Limited Access (only) _____

Right of Way _____

Limited Access & Right of Way _____

Existing Right of Way _____

Property Line _____


Railroad _____

Quarrel (existing) _____ or (proposed) _____

- 34 Robert & Shirley Anne Cheney
- 35 Carol A. Beckham
- 36 Elroy & Dorothy Stephens
- 37 Karl G. & Regina A. Woods
- 38 Richard Paul Michelson, Unmarried
- 39 David E. & Jo Ann S. Smith
- 40 The Cincinnati and Suburban Bell Telephone Company
- 41 John & Martha Holmes
- 42 Eleutherios D. Tzifaras & Magdalena C. Tzifaras
- 43 Thomas J. McGill & Charles W. Chappell
- 44 Thomas J. McGill, Tr.
- 45 Robert W. & Myra Kramer, Trustee
- 46 Steven C. Faber, Trustee & Russell L. Faber, Trustee
- 47 Herman R. & Verna L. Watkins
- 48 D. H. J. Keener, Inc.

- 49 Union Station/Summit Limited Partnership
- 50 Cin - Day Ltd.
- 51 Jack L. Tucker
- 51A Sharrington Foods, Inc.
- 52 Underest, An Ohio Partnership
- 53 New Highland Greens Associates Limited Partnership
- 54 Shell Oil Company
- 55 Vinu A. Patel, Smig V. Patel, Braichandra M. Desai, & Jyoti B. Desai
- 56 Thomas J. Osterman, Walter E. Martin, Edmund C. Carey, and Norma L. Gould
- 57A John E. Sulfsted
- 57B John E. Sulfsted
- 58 Helen Bruson Frankel
- 59 Evelyn Kline

REV.	DATE	DESCRIPTION
1	9/17/98	Rev. 48, 49, & 50
DATE OF COMPLETION		

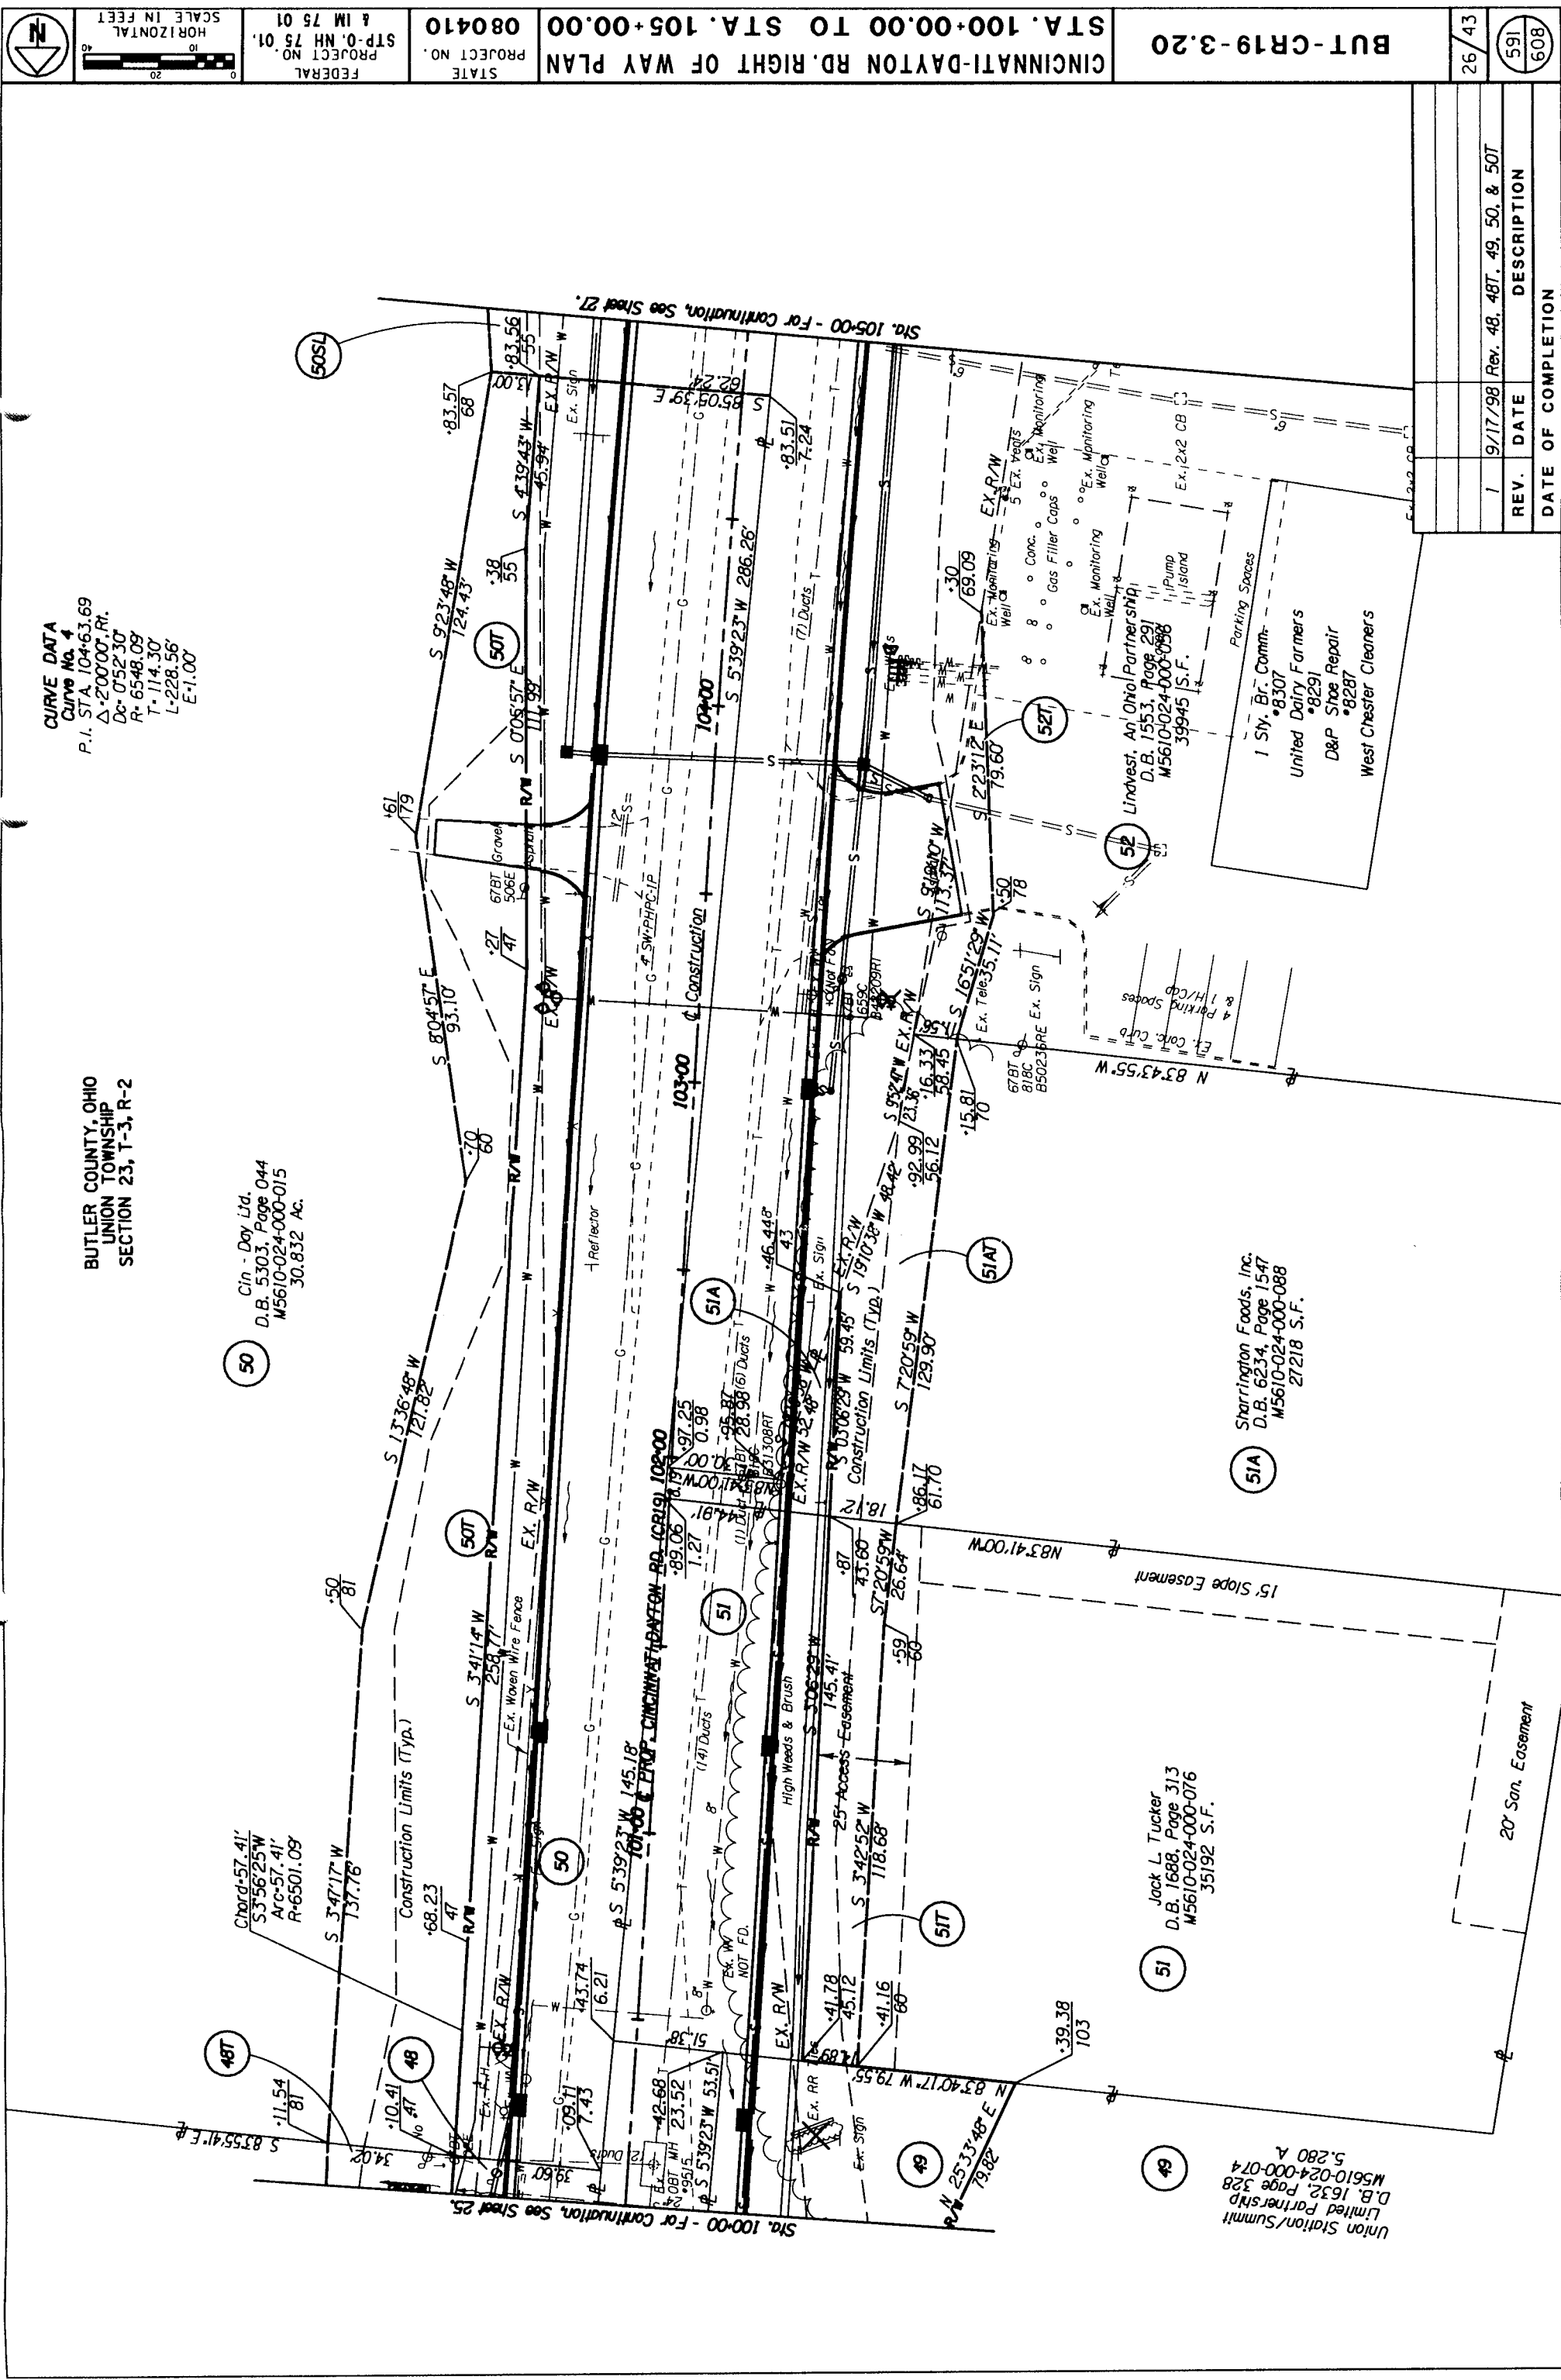

SUMMARY OF ADDITIONAL RIGHT OF WAY

NET RESIDUE = RECORD AREA - TOTAL PRO - NET TAKE
ALL AREAS IN SQUARE FEET UNLESS OTHERWISE NOTED.

GRANTEE:
ALL RIGHT OF WAY IN THE NAME OF STATE
OF OHIO UNLESS OTHERWISE SHOWN.

THE RIGHT OF WAY FOR THIS PROJECT WILL BE
ACQUIRED AND PROVIDED BY BUTLER COUNTY.

BUT-CR19-3.20																	SUMMARY OF ADDITIONAL RIGHT OF WAY										080410		7529	
PARCEL NO.	OWNER	SHEET NO.	OWNERS RECORD		AUDITOR'S PARCEL	RECORD AREA	TOTAL P.R.O.	GROSS TAKE	P.R.O. IN TAKE	NET TAKE	STRUC-TURE	NET RESIDUE		FUND TYPE	REMARKS AND PERSONALTY	AS ACQUIRED														
			BOOK	PAGE								LEFT	RIGHT			BOOK	PAGE													
														BUT. CO./FED.																
50T		26			W5610-024-000-015		0	12,046	0	12,046				202/802	FOR DRIVE CONSTR. AND GRADING															
51	JACK L. TUCKER	26	1688	313,314	W5610-024-000-076	35,192	5,456	6,990	5,456	1,534			28,202																	
51T		26			W5610-024-000-076		0	2,296	0	2,296					FOR GRADING															
51A	SHARRINGTON FOODS, INC.	26	6234	1547	W5610-024-000-088	27,218	289	739	289	450			26,479																	
51AT		26			W5610-024-000-088		0	2,316	0	2,316					FOR GRADING															
52T	LINVEST, AN OHIO PARTNERSHIP	26,27	1553	291-293	W5610-024-000-056	39,943	0	1,115	0	1,115	S				FOR DRIVE CONSTR. AND GRADING															
53T	NEW HIGHLAND GREENS ASSOCIATES	27	1489	231-234	W5610-024-000-069	58,409Ac.	0	797	0	797					SCH															
	LIMITED PARTNERSHIP	27	1489	193-194	W5610-024-000-018	9,616Ac.	0	0	0	0					FOR DRIVE CONSTR. AND GRADING															
			1489	231-234	W5610-024-000-065	5,931Ac.	0	0	0	0																				
	TOTAL 53T					73,956Ac.	0	797	0	797																				
54T	SHELL OIL COMPANY	27	1548	214	W5610-024-000-017	24,916	0	955	0	955	S				FOR DRIVE CONSTR. AND GRADING															
			1647	112	W5610-024-000-079	7,971	0	0	0	0					-SCH															
	TOTAL 54T					32,887	0	955	0	955																				
55T	VINU A. PATEL, SMITA V. PATEL, BHACHANDRA M. DESAI, & JYOTI B. DESAI	27,28	1621	515-517	W5610-024-000-068	2,377Ac.	0	690	0	690	S				FOR DRIVE CONSTR. AND GRADING															
56U	THOMAS J. OSTERMAN, WALTER E. MARTIN, EDMUND C. CAREY, NORMA L. GOULD	28	1506	368	W5610-024-000-019	1,0908Ac.	.3178Ac.	170	0	170				202/802																
57ASL	JOHN E. SULFSTED	32,33	5206	374,375	W5610-023-000-080	1,224Ac.	0	3,306	0	3,306	S		50,011	202/802	-SCH															
57BLA		31,41	1804	336	W5610-023-000-003	5,318Ac.	0	28,983	0	28,983				102/902																
57BLA-1		32	5206	378,379	W5610-023-000-003	1,875Ac.	0	36	0	36																				
			5206	376,377	W5610-023-000-058	1,764Ac.	0	0	0	0	S				-SCH															
	TOTAL					8,939Ac.	0	29,019	0	29,019			360,364																	
57BT		41			W5610-023-000-003	5,318Ac.	0	1,434	0	1,434					FOR GRADING															
58LA	HELEN BRUSON FRANKEL	32	1404	201,202	W5610-023-000-004	71,41Ac.	1,235Ac.	32,904	19,300	13,604			69,863Ac.																	
58T		32,33			W5610-023-000-004		0	9,896	0	9,896				102/902	FOR GRADING															
59SL	EVELYN KLINE	33	316	16	W5610-023-000-090	5,65Ac.	10,022	2,666	0	2,666																				
60	JAMES K. BROCKMAN & JACQUELINE A. BROCKMAN	37,38	1441	222	W5610-025-000-063	2,143Ac.	8,897	18,313	8,897	9,416			75,036		UTILITY EASEMENT OVERLAP 160-A															
60T		37,38			W5610-025-000-063		0	7,187	0	7,185					FOR GRADING NEAR CREEK/CULVERT/DRIVE GRADING 162T/UTIL ESMT. OVERLAP 160-B															
61	RONALD DEAN SHEWMAKER & EVELYN P. SHEWMAKER, HUSBAND & WIFE	37,38	1463	114	W5610-024-000-046	8,042Ac.	9,128	19,074	9,128	9,946			331,236		UTILITY EASEMENT OVERLAP 161-A															
61T		37,38			W5610-024-000-046		0	3,704	0	3,704				202/802	FOR GRADING NEAR CREEK/CULVERT / UTIL ESMT. OVERLAP 161-B															
														BUT. CO./FED.																

NOTES:
1.) ALL TEMPORARY PARCELS TO BE OF DURATION EQUAL TO THE LIFE OF THE CONTRACT.

2.) UNDER NO CIRCUMSTANCES ARE TEMPORARY EASEMENTS ACQUIRED FOR THE PURPOSED OF STRUCTURE REMOVAL TO BE USED FOR STORAGE OF MATERIAL OR EQUIPMENT BY THE CONTRACTOR. UPON COMPLETION OF THE WORK REQUIRED FOR SUCH REMOVAL AND SUBSEQUENT RECLAMATION, THE EASEMENT SHALL BE VACATED IMMEDIATELY.

* DENOTES RIGHT OF WAY ENCROACHMENTS.
(60-A) -SANITARY SEWER ESMT. OVERLAP 1,547 S.F.
(60-B) -SANITARY SEWER ESMT. OVERLAP 1,519 S.F.
(61-A) -SANITARY SEWER ESMT. OVERLAP 2,743 S.F.
(61-B) -SANITARY SEWER ESMT. OVERLAP 64 S.F.

1 9/17/98 Rev. 50T

REV. DATE DESCRIPTION
DATE OF COMPLETION

12/43

577 608

BUT-CR19-3.20

SUMMARY

OF ADDITIONAL RIGHT OF WAY

STATE PROJECT NO. 080410

PID NO. 7529

FEDERAL PROJECT NO. STP-0 75 01 & IM 75 01

Revised

BUTLER COUNTY, OHIO
UNION TOWNSHIP
SECTION 23, T-3, R-2

CURVE DATA
CURVE NO. 4
P.I. STA. 104+63.69
Δ=200'00" R.I.
D=752.30'
R=6548.09'
T=114.30'
L=228.56'
E=1.00'

Reid 4/30/99
S/6/99 - I reworked
the documents &
took copies to James

Sta. 100+00 - For Continuation, See Sheet 25.

Sta. 105+00 - For Continuation, See Sheet 27.

Union Station/Summit
Limited Partnership
D.B. 1632, Page 328
M5610-024-000-074
5.280 A.

Jack L. Tucker
D.B. 1688, Page 313
M5610-024-000-076
35192 S.F.

Sharrington Foods, Inc.
D.B. 6234, Page 1547
M5610-024-000-088
27218 S.F.

1 Stry. Br. Comm-
• 8307
United Dairy Farmers
• 8291
D&P Shoe Repair
• 8287
West Chester Cleaners

6426.rnw\rw_sht\6426.rw18.dgn Apr. 29, 1999 09:28:41

REV.	DATE	DESCRIPTION
1	9/17/98	Rev. 48, 49T, 49, 50, & 50T
591		
608		

BUT-CR19-3.20

CINCINNATI-DAYTON RD. RIGHT OF WAY PLAN
STA. 100+00.00 TO STA. 105+00.00

STATE PROJECT NO.
080410

FEDERAL PROJECT NO.
STP-0. NH 75 01.
& IM 75 01

HORIZONTAL SCALE IN FEET



SUMMARY OF ADDITIONAL RIGHT OF WAY

NET RESIDUE = RECORD AREA - TOTAL PRO - NET TAKE
ALL AREAS IN SQUARE FEET UNLESS OTHERWISE NOTED.

GRANTEE.
ALL RIGHT OF WAY IN THE NAME OF STATE OF OHIO UNLESS OTHERWISE SHOWN.


THE RIGHT OF WAY FOR THIS PROJECT WILL BE ACQUIRED AND PROVIDED BY BUTLER COUNTY.


PARCEL NO.	OWNER	SHEET NO.	OWNERS RECORD		AUDITOR'S PARCEL	RECORD AREA	TOTAL		GROSS TAKE	P.R.O. IN		STRUC-TURE	NET RESIDUE		TYPE FUND	REMARKS AND PERSONALITY		AS ACQUIRED	
			BOOK	PAGE			P.R.O.	TAKE		TAKE	NET TAKE		LEFT	RIGHT				BOOK	PAGE
50T		26			1650-024-00-015		0	12,046	0		12,046				202/802	FOR DRIVE CONSTR. AND GRADING			
51	JACK L. TUCKER	26	1688	313,314	1650-024-00-006	35,192	5,456	6,990	5,456	1,534			28,202						
51T		26			1650-024-00-006		0	2,296	0	2,296						FOR GRADING			
51A	SHARRINGTON FOODS, INC.	26	6234	1547	1650-024-00-088	27,218	289	739	289	450			26,479						
51AT		26			1650-024-00-088		0	2,316	0	2,316						FOR GRADING			
52T	UNIVEST, AN OHIO PARTNERSHIP	26, 27	1553	291, 293	1650-024-00-056	39,943	0	1,115	0	1,115	S					FOR DRIVE CONSTR. AND GRADING			
53T	NEW HIGHLAND GREENS ASSOCIATES LIMITED PARTNERSHIP	27	1489	231, 234	1650-024-00-089	58,409Ac	0	797	0	797						FOR DRIVE CONSTR. AND GRADING			
		27	1489	193-194	1650-024-00-018	9,616Ac	0	0	0	0									
			1489	231, 234	1650-024-00-065	5,931Ac	0	0	0	0									
	TOTAL 53T					73,956Ac	0	797	0	797									
54T	SHELL OIL COMPANY	27	1548	214	1650-024-00-017	24,916	0	955	0	955	S					FOR DRIVE CONSTR. AND GRADING			
			1647	112	1650-024-00-009	7,971	0	0	0	0						FOR DRIVE CONSTR. AND GRADING			
	TOTAL 54T					32,887	0	955	0	955									
55T	VINU A. PATEL, SUITA V. PATEL, BHACHHARA M. DESAI & JOTIB. DESAI	27, 28	1621	515-517	1650-024-00-088	2,377Ac	0	690	0	690	S					FOR DRIVE CONSTR. AND GRADING			
56U	THOMAS J. OSTERMAN, WALTER E. MARTIN, EDWARD C. CAREY, NORMA L. GOULD	28	1506	368	1650-024-00-019	1,0908Ac	.3178Ac	170	0	170									
57ASL	JOHN E. SUFSTED	32, 33	5206	374, 375	1650-023-00-080	1,224Ac	0	3,306	0	3,306	S		50,011		202/802	FOR GRADING			
57BLA		31, 41	1804	336	1650-023-00-003	5,318Ac	0	28,983	0	28,983					102/902				
57BLA-1		32	5206	378, 379	1650-023-00-068	1,875Ac	0	36	0	36	S					FOR GRADING			
			5206	376, 377	1650-023-00-068	1,764Ac	0	0	0	0									
	TOTAL					8,939Ac	0	29,019	0	29,019			360,364						
57BT		41			1650-023-00-003	5,318Ac	0	1,434	0	1,434						FOR GRADING			
58LA	HELEN BRISON FRANKEL	32	1404	201, 202	1650-023-00-004	71,41Ac	1,235Ac	32,904	19,300	13,604			69,863Ac		102/902				
58T		32, 33			1650-023-00-004		0	9,896	0	9,896					202/802	FOR GRADING			
59SL	EVELYN KLINE	33	316	16	1650-023-00-040	5,65Ac	10,022	2,666	0	2,666									
60	JAMES K. BROCKMAN & JACQUELINE A. BROCKMAN	37, 38	1441	222	1650-025-00-063	2,143Ac	8,897	18,313	8,897	9,416			75,036			UTILITY EASEMENT OVERLAP 161-A			
60T		37, 38			1650-025-00-063		0	7,187	0	7,185						FOR GRADING NEAR CREEK/CULVERT/DRIVE GRADING 162/UTL ESMT. OVERLAP 162-B			
61	RONALD DEAN SHEWMAKER & EVELYN P. SHEWMAKER, HUSBAND & WIFE	37, 38	1463	114	1650-024-00-046	8,042Ac	9,128	19,074	9,128	9,946			331,236		202/802	UTILITY EASEMENT OVERLAP 161-A			
61T		37, 38			1650-024-00-046		0	3,704	0	3,704						FOR GRADING NEAR CREEK/CULVERT / UTL ESMT. OVERLAP 161-B			

NOTES:
1.) ALL TEMPORARY PARCELS TO BE OF DURATION EQUAL TO THE LIFE OF THE CONTRACT.
2.) UNDER NO CIRCUMSTANCES ARE TEMPORARY EASEMENTS ACQUIRED FOR THE PURPOSED OF STRUCTURE REMOVAL TO BE USED FOR STORAGE OF MATERIAL OR EQUIPMENT BY THE CONTRACTOR. UPON COMPLETION OF THE WORK REQUIRED FOR SUCH REMOVAL AND SUBSEQUENT RECLAMATION, THE EASEMENT SHALL BE VACATED IMMEDIATELY.

* DENOTES RIGHT OF WAY ENCROACHMENTS.
(60-A) -SANITARY SEWER ESMT. OVERLAP 1,547 S.F.
(60-B) -SANITARY SEWER ESMT. OVERLAP 1,519 S.F.
(61-A) -SANITARY SEWER ESMT. OVERLAP 2,743 S.F.
(61-B) -SANITARY SEWER ESMT. OVERLAP 64 S.F.

1	9/17/98	Rev. 50T
REV.	DATE	DESCRIPTION
DATE OF COMPLETION		

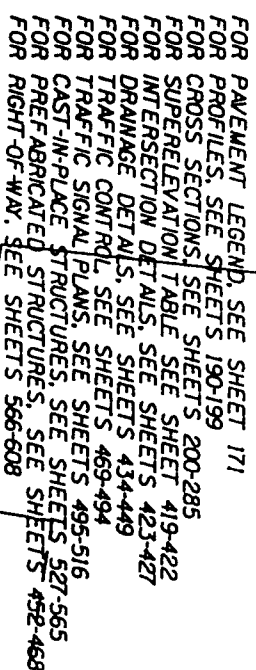

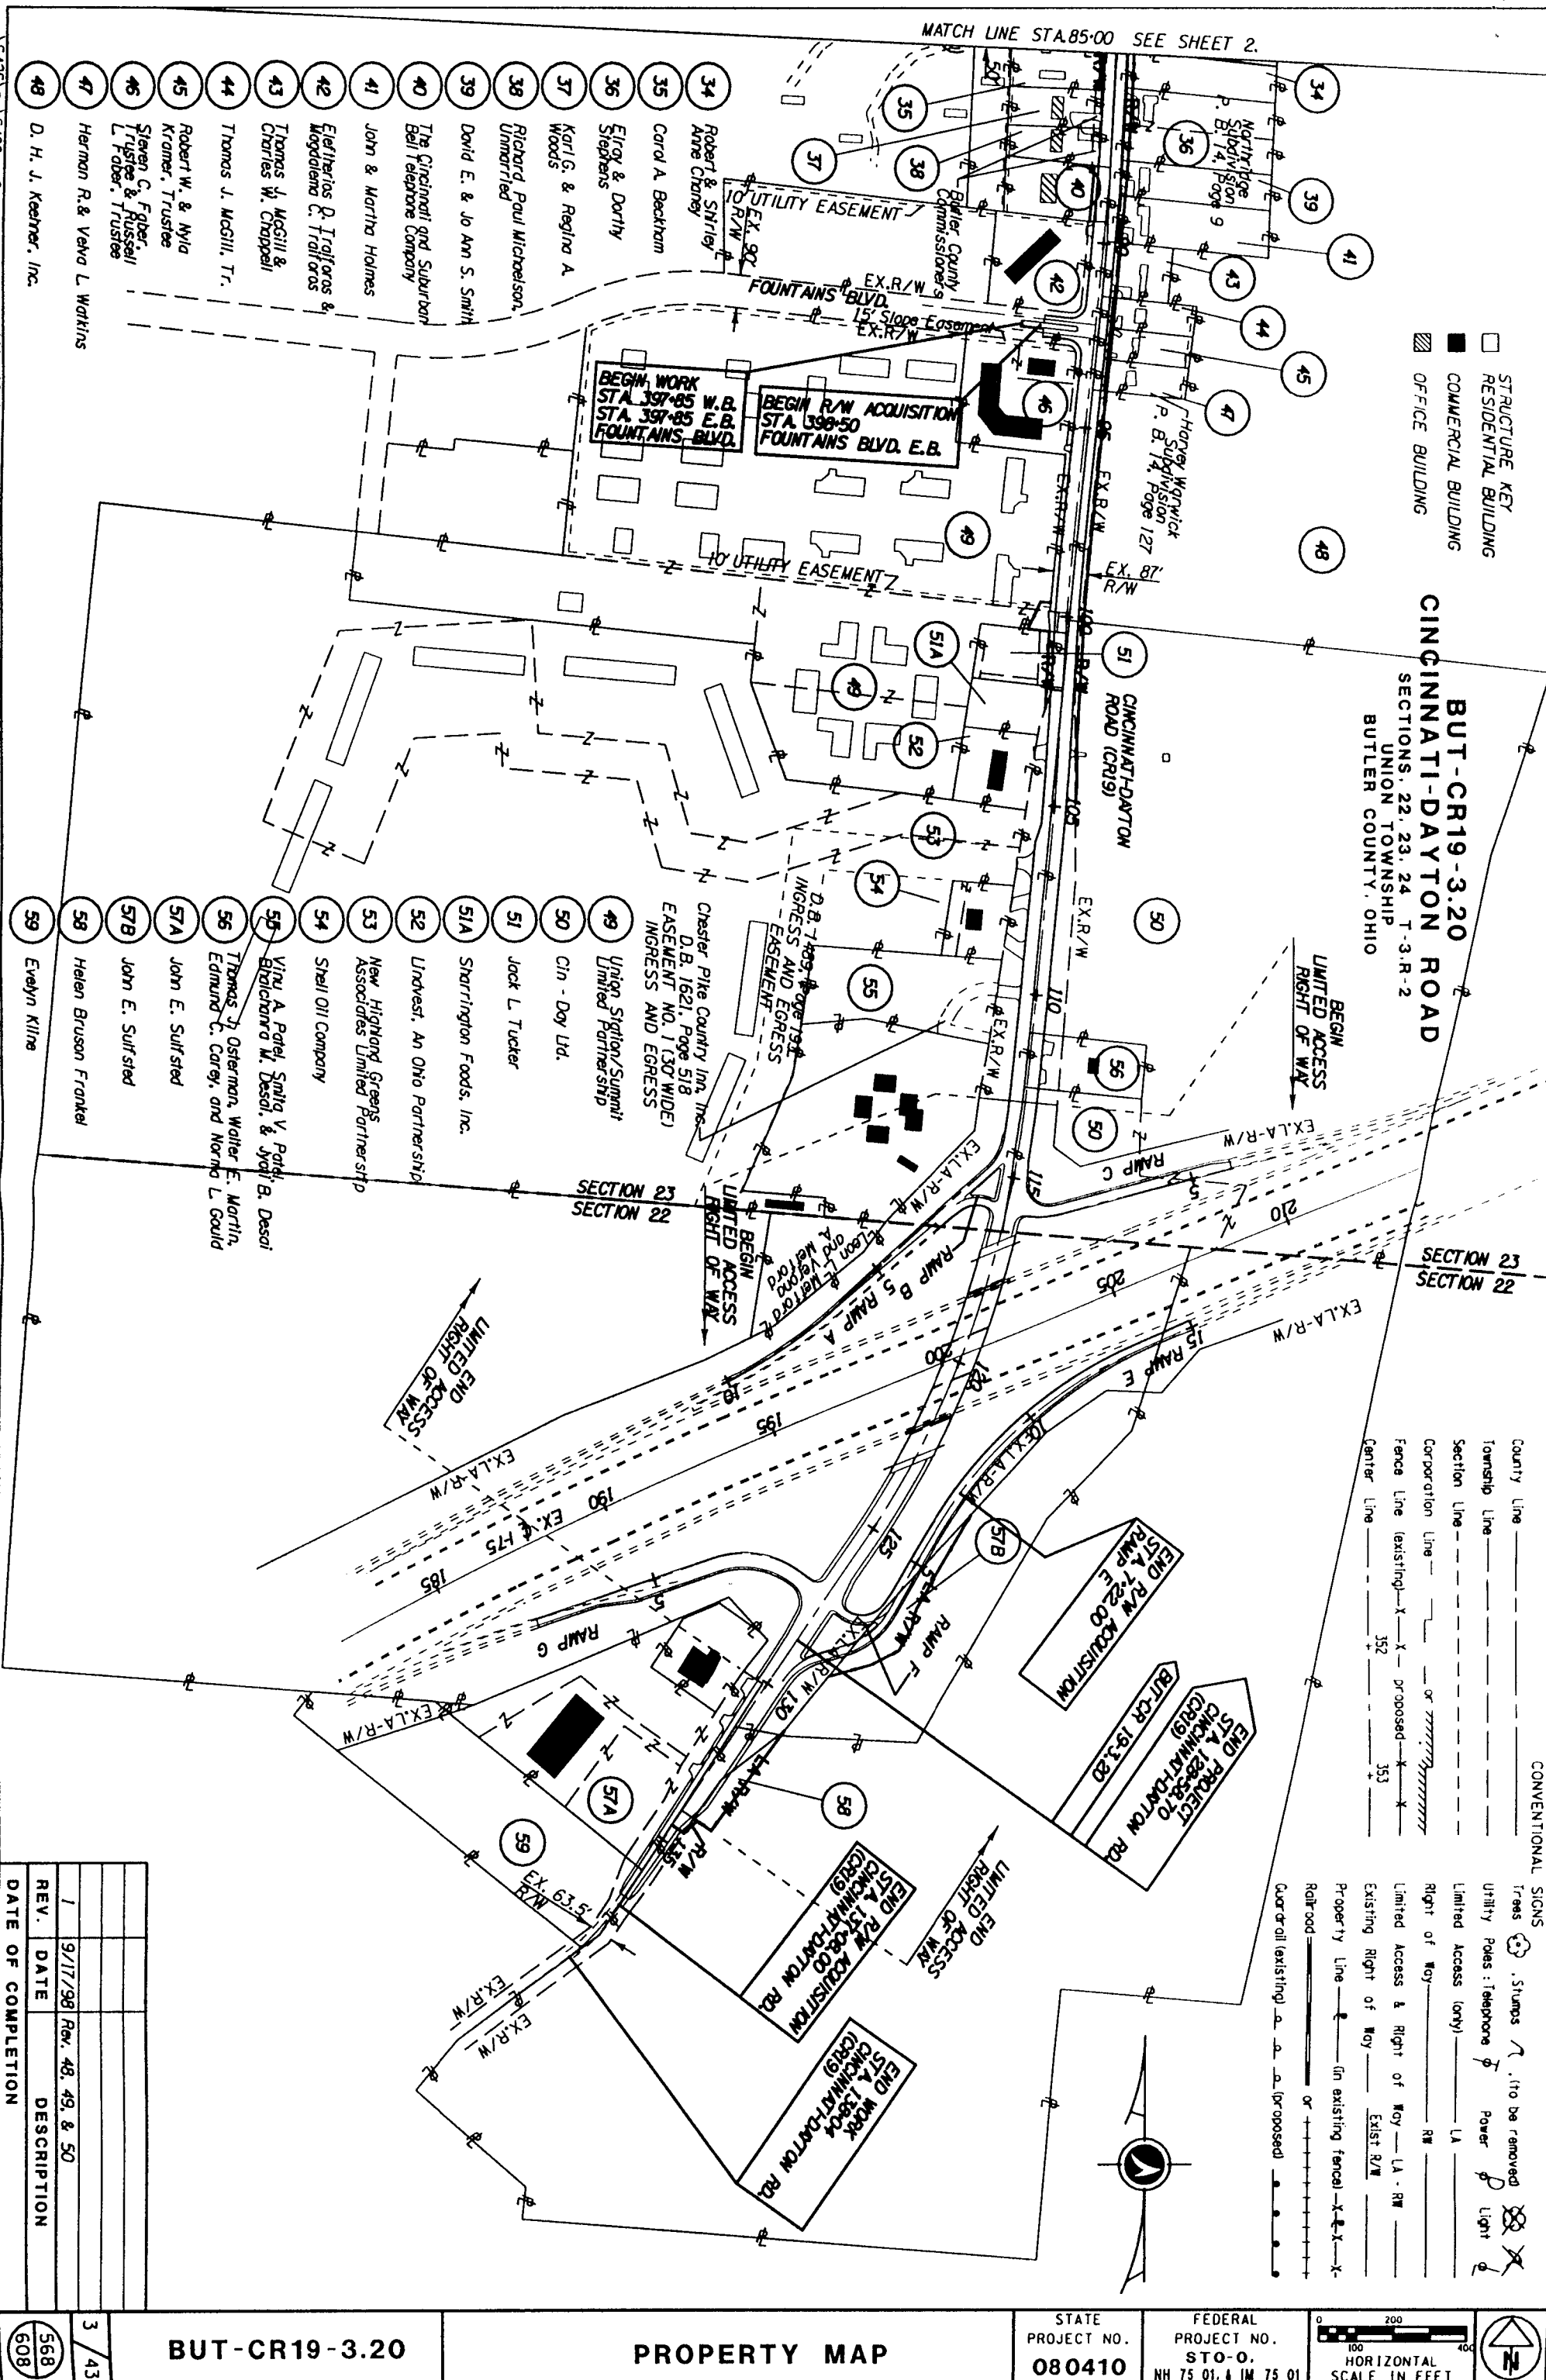


- STRUCTURE KEY
- RESIDENTIAL BUILDING
 - COMMERCIAL BUILDING
 - OFFICE BUILDING

BUT-CR19-3.20
CINCINNATI-DAYTON ROAD
SECTIONS 22, 23, 24 T-3-R-2
UNION TOWNSHIP
BUTLER COUNTY, OHIO

- CONVENTIONAL SIGNS
- Stumps (to be removed)
 - Utility Poles: Telephone, Power, Light
 - Limited Access (only)
 - Right of Way
 - Limited Access & Right of Way
 - Existing Right of Way
 - Property Line
 - Railroad
- Center Line

REV.	DATE	DESCRIPTION
1	9/17/98	Rev. 48, 49, & 50
DATE OF COMPLETION		

\\64261rw\64261wp2.dgn Apr. 29, 1999 09:26:47

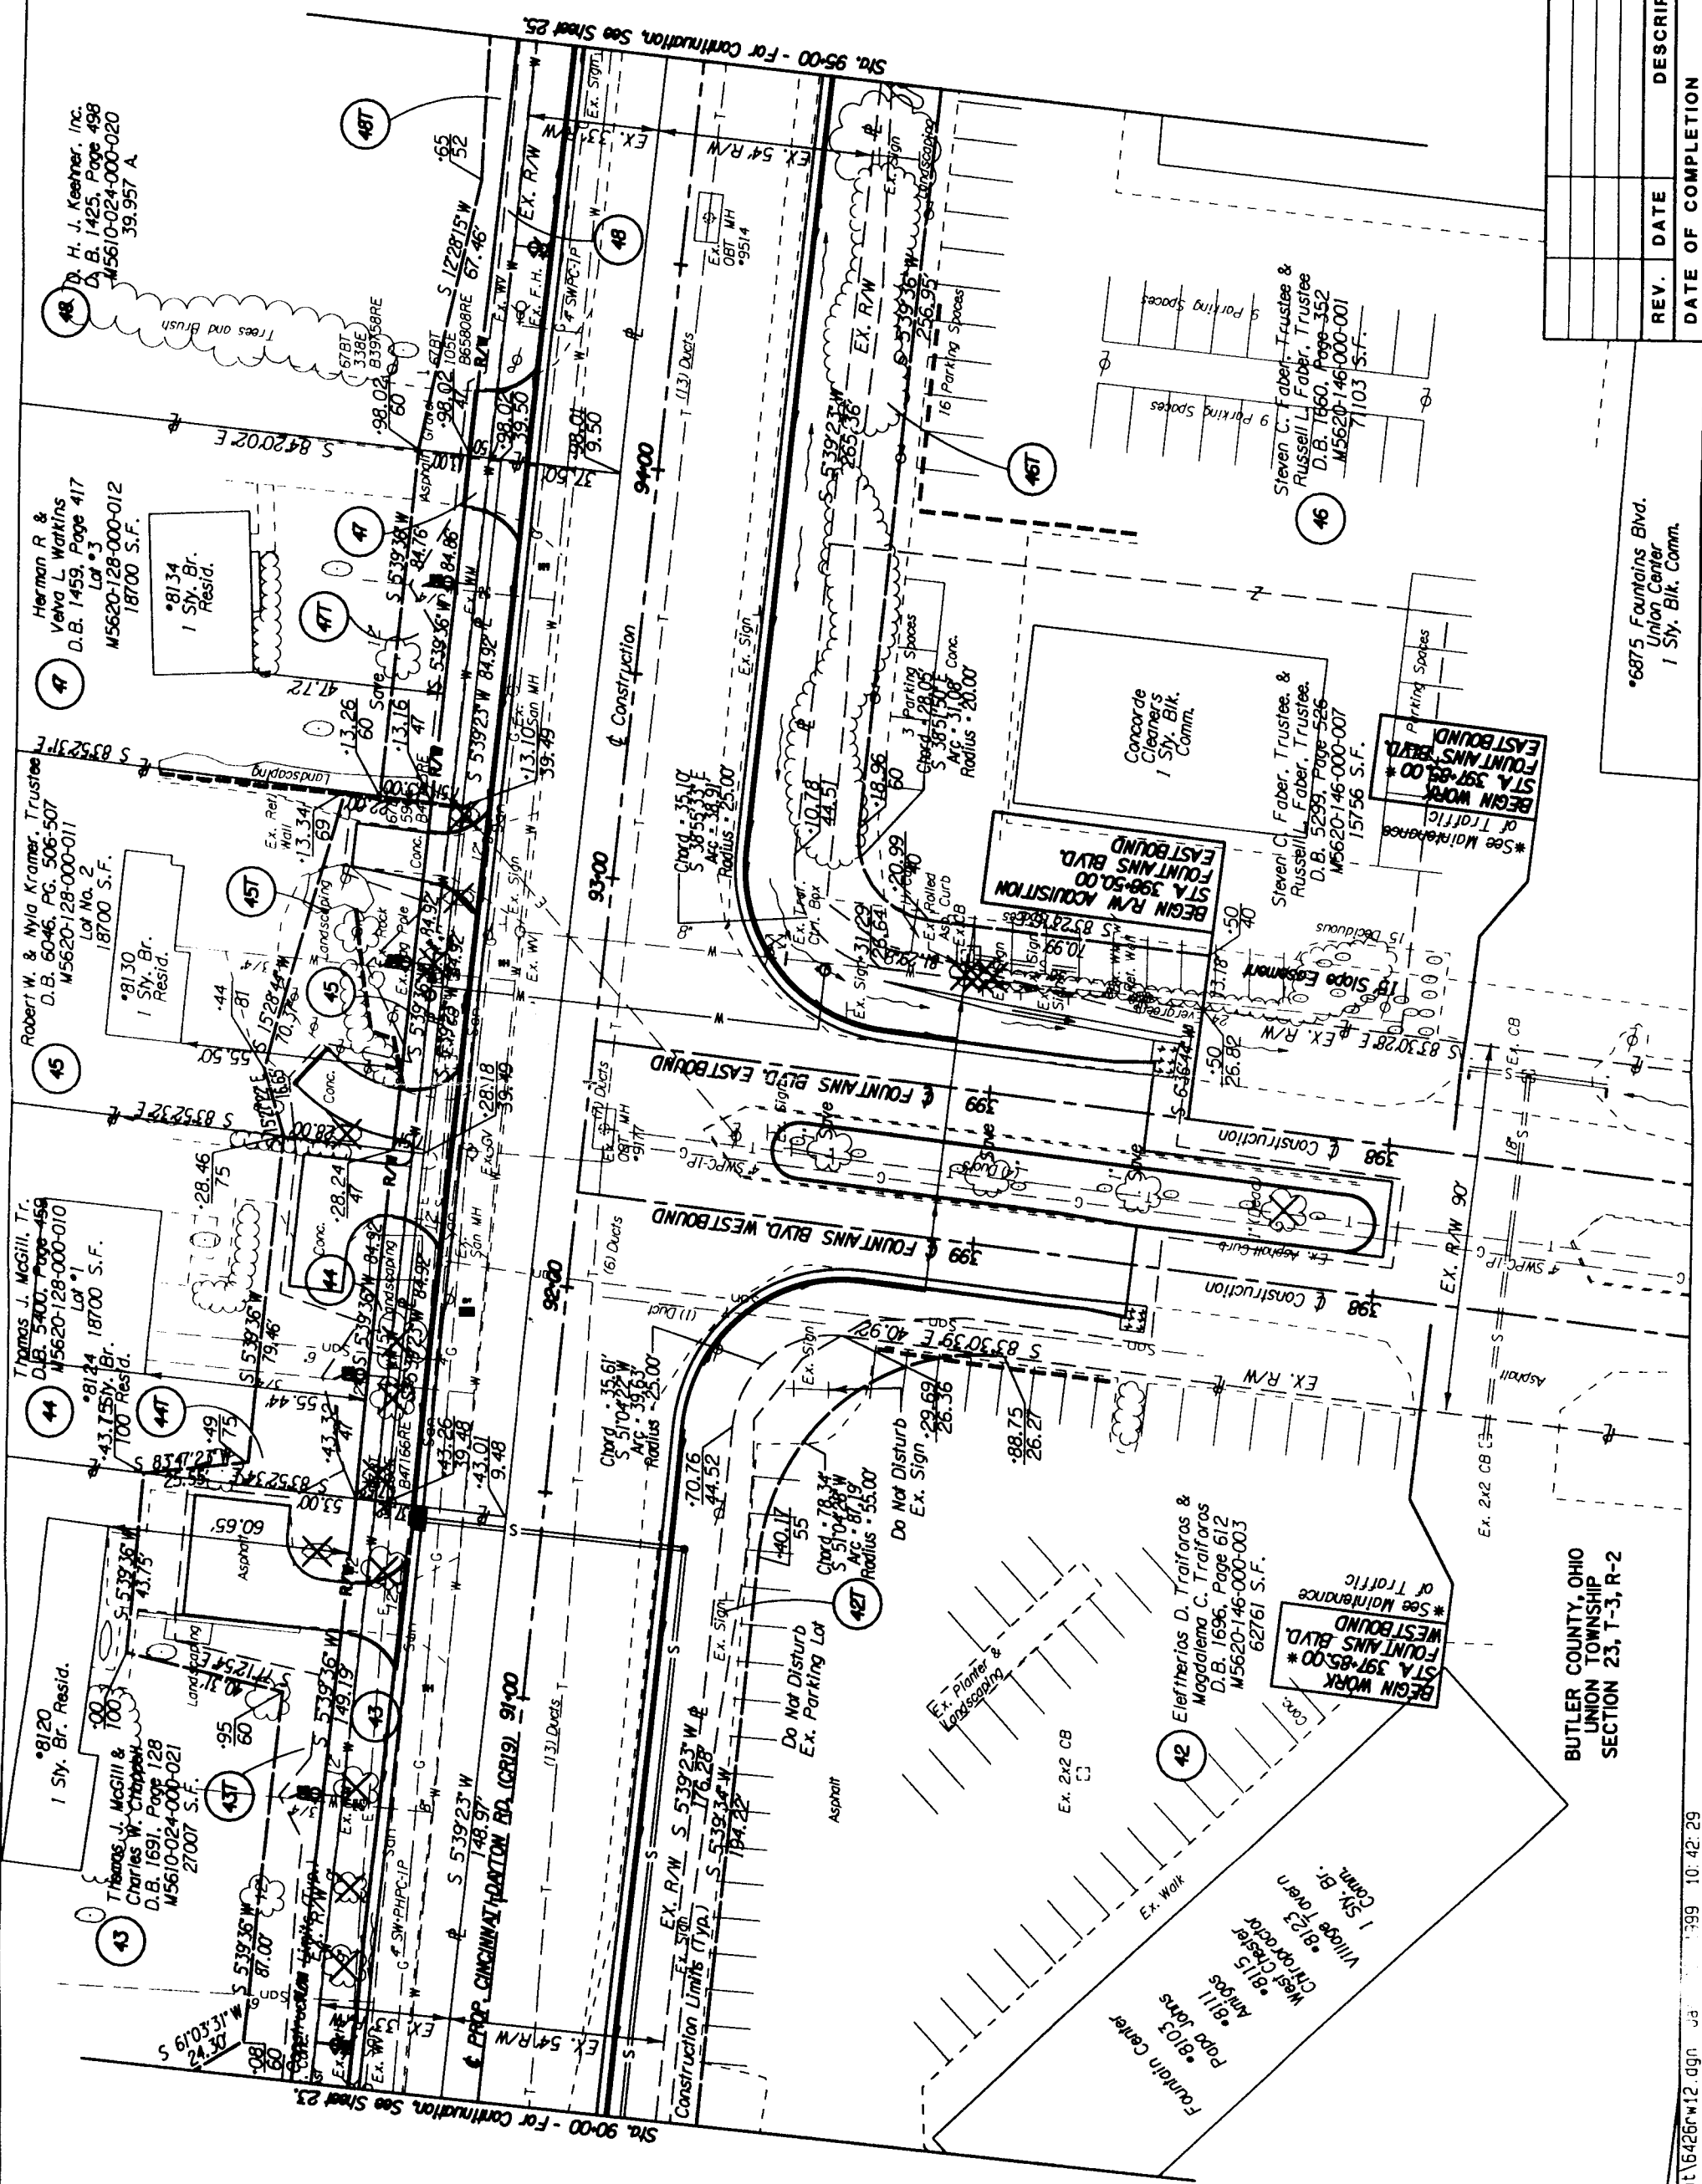[illegible]

•6875 Fountains Blvd.
Union Center
1 Sty. Blk. Comm.

**BUTLER COUNTY, OHIO
UNION TOWNSHIP
SECTION 23, T-3, R-2**

