


1"=60'

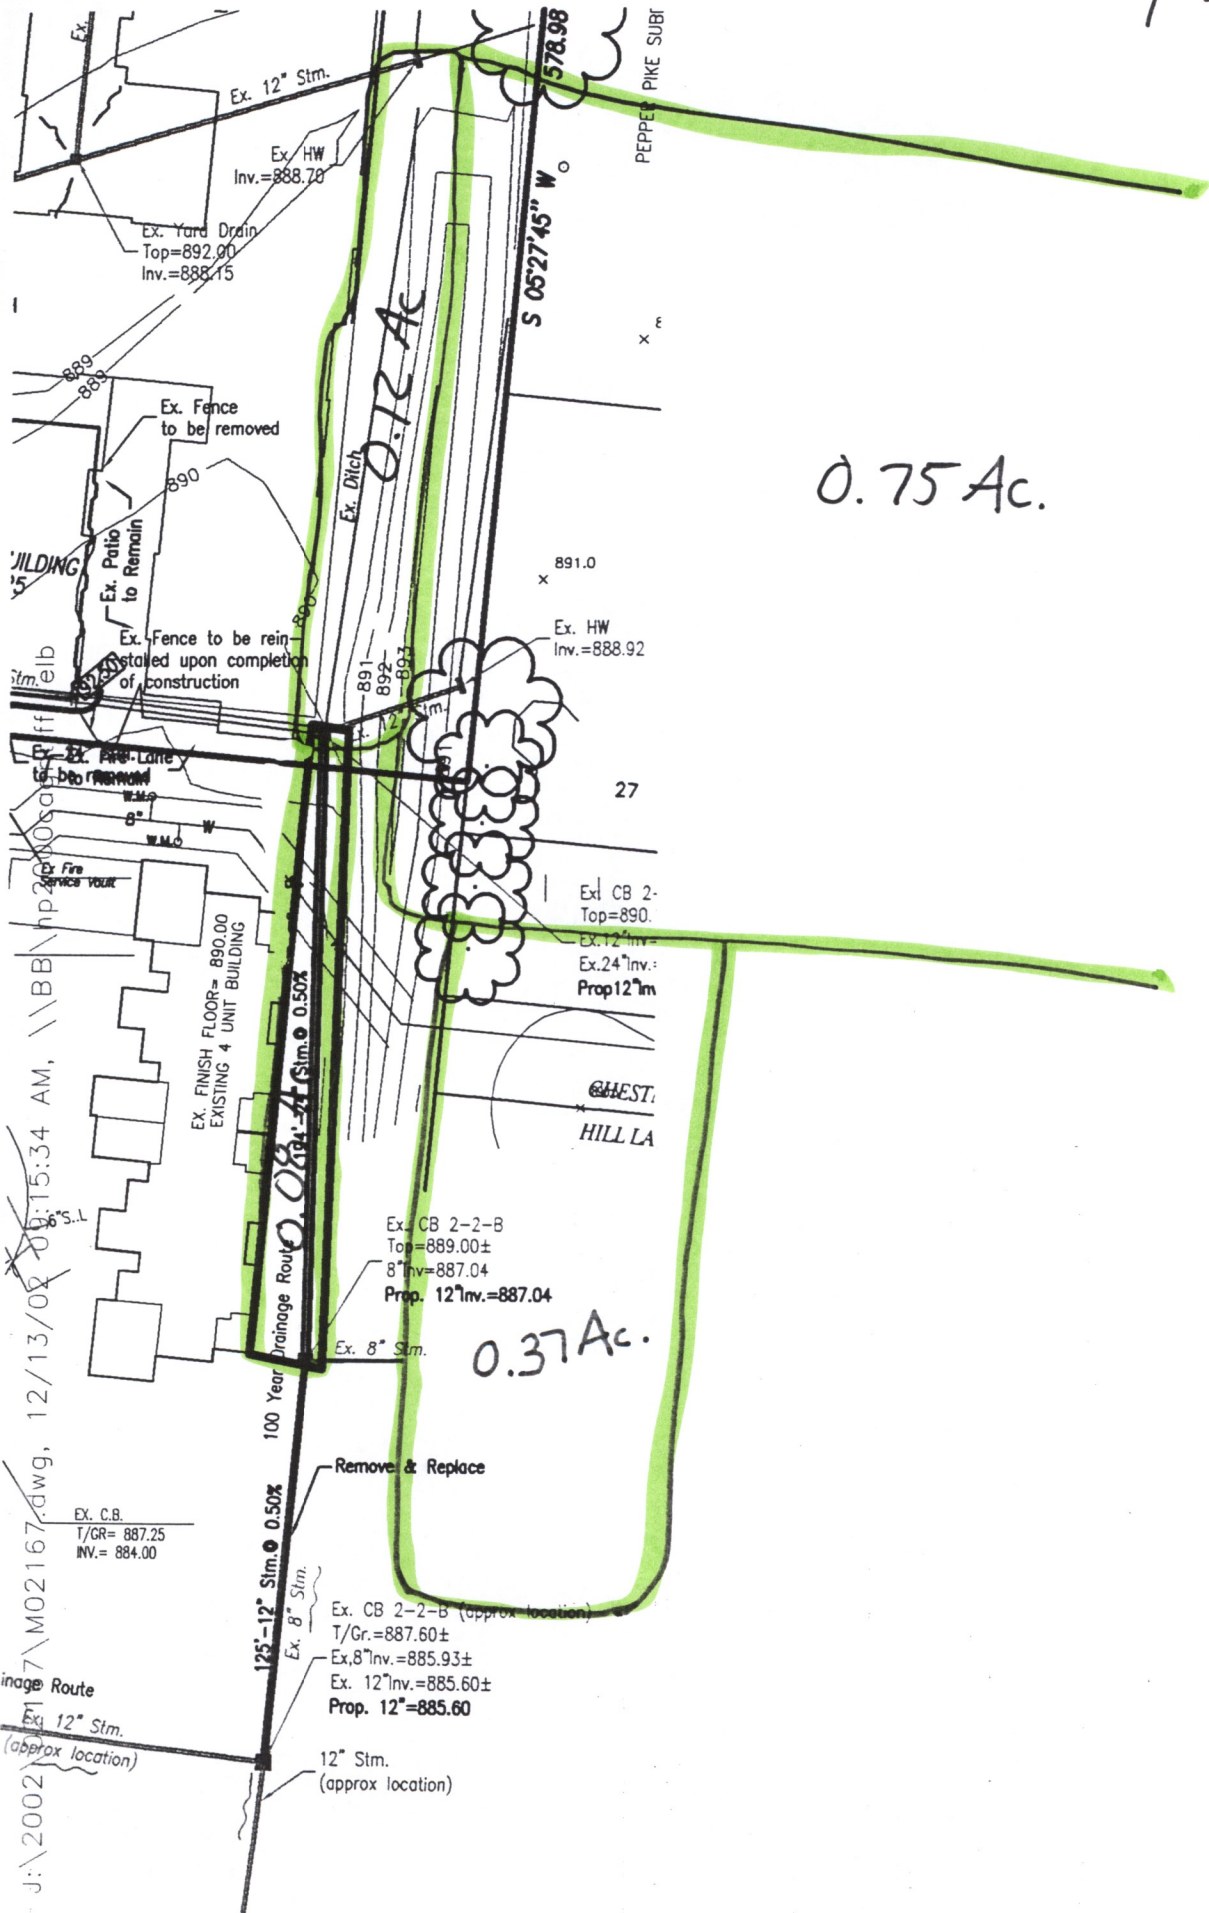

0.75 Ac.

0.37 Ac.

J:\2002  
 7 M02167.dwg, 12/13/02 06:15:34 AM, \\BB\hp2\m02167.dwg  
 EX. FINISH FLOOR= 890.00  
 EXISTING 4 UNIT BUILDING  
 EX. C.B.  
 T/GR= 887.25  
 INV.= 884.00  
 EX. 12" Stm.  
 (approx location)

EX. 12" Sim.  
 EX. HW  
 INV.=888.79  
 EX. Yard Drain  
 Top=892.00  
 INV.=888.15  
 EX. Fence  
 to be removed  
 EX. Ditch  
 EX. Fence to be rein-  
 stalled upon completion  
 of construction  
 EX. FIRE LANE  
 TO BE REMOVED  
 EX. FIRE SERVICE YARD  
 EX. FINISH FLOOR= 890.00  
 EXISTING 4 UNIT BUILDING  
 EX. CB 2-2-B  
 Top=889.00±  
 8" Inv.=887.04  
 Prop. 12" Inv.=887.04  
 EX. 8" Stm.  
 REMOVE & REPLACE  
 EX. CB 2-2-B (approx location)  
 T/Gr.=887.60±  
 EX. 8" Inv.=885.93±  
 EX. 12" Inv.=885.60±  
 Prop. 12" =885.60  
 12" Stm.  
 (approx location)

578.98  
 S 05°27'45" W  
 PEPPER PIKE SUBP  
 891.0  
 EX. HW  
 INV.=888.92  
 27  
 EX. CB 2-  
 Top=890.  
 EX. 12" Inv.  
 EX. 24" Inv.  
 Prop. 12" Inv.  
 @WEST  
 HILL LA