
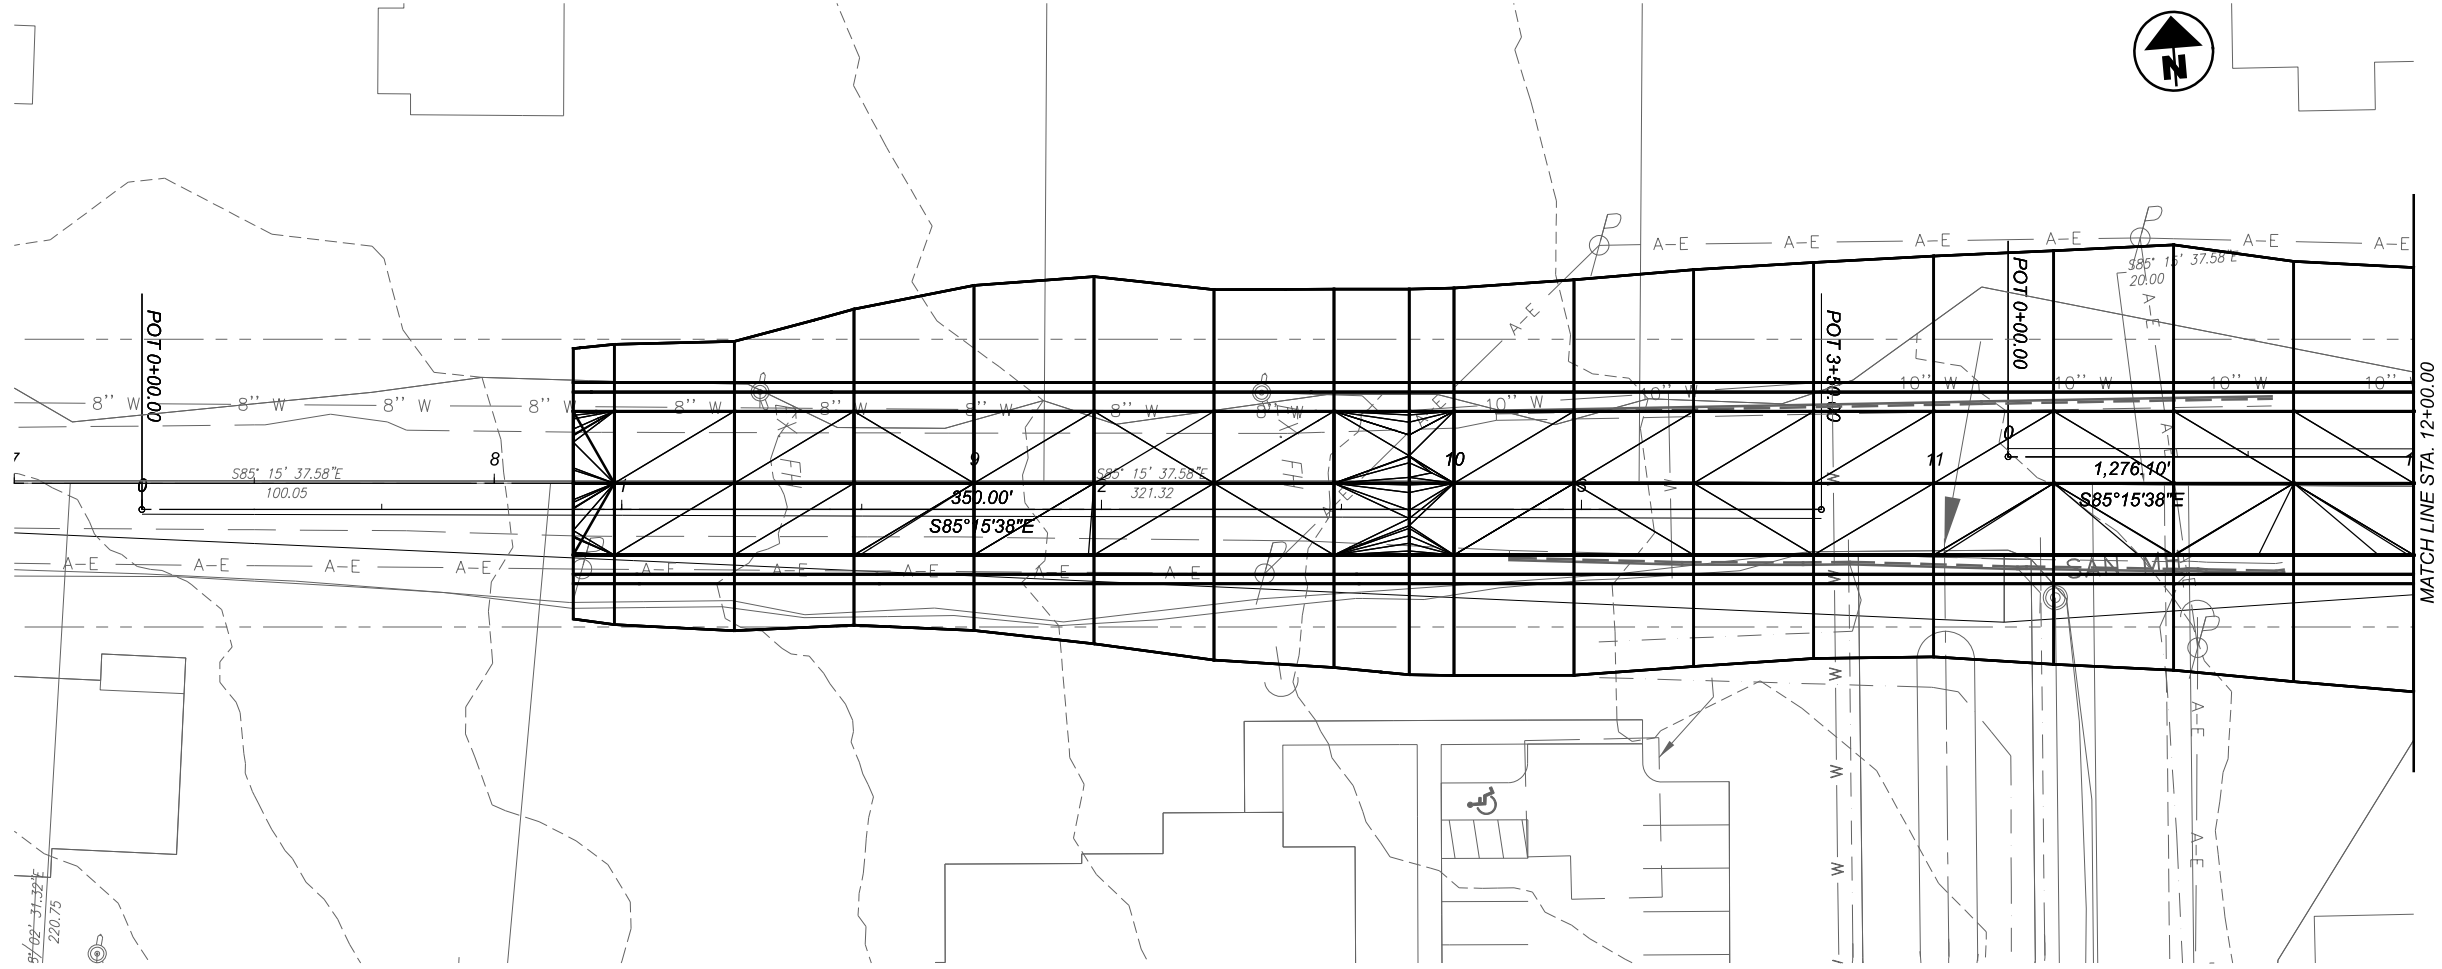


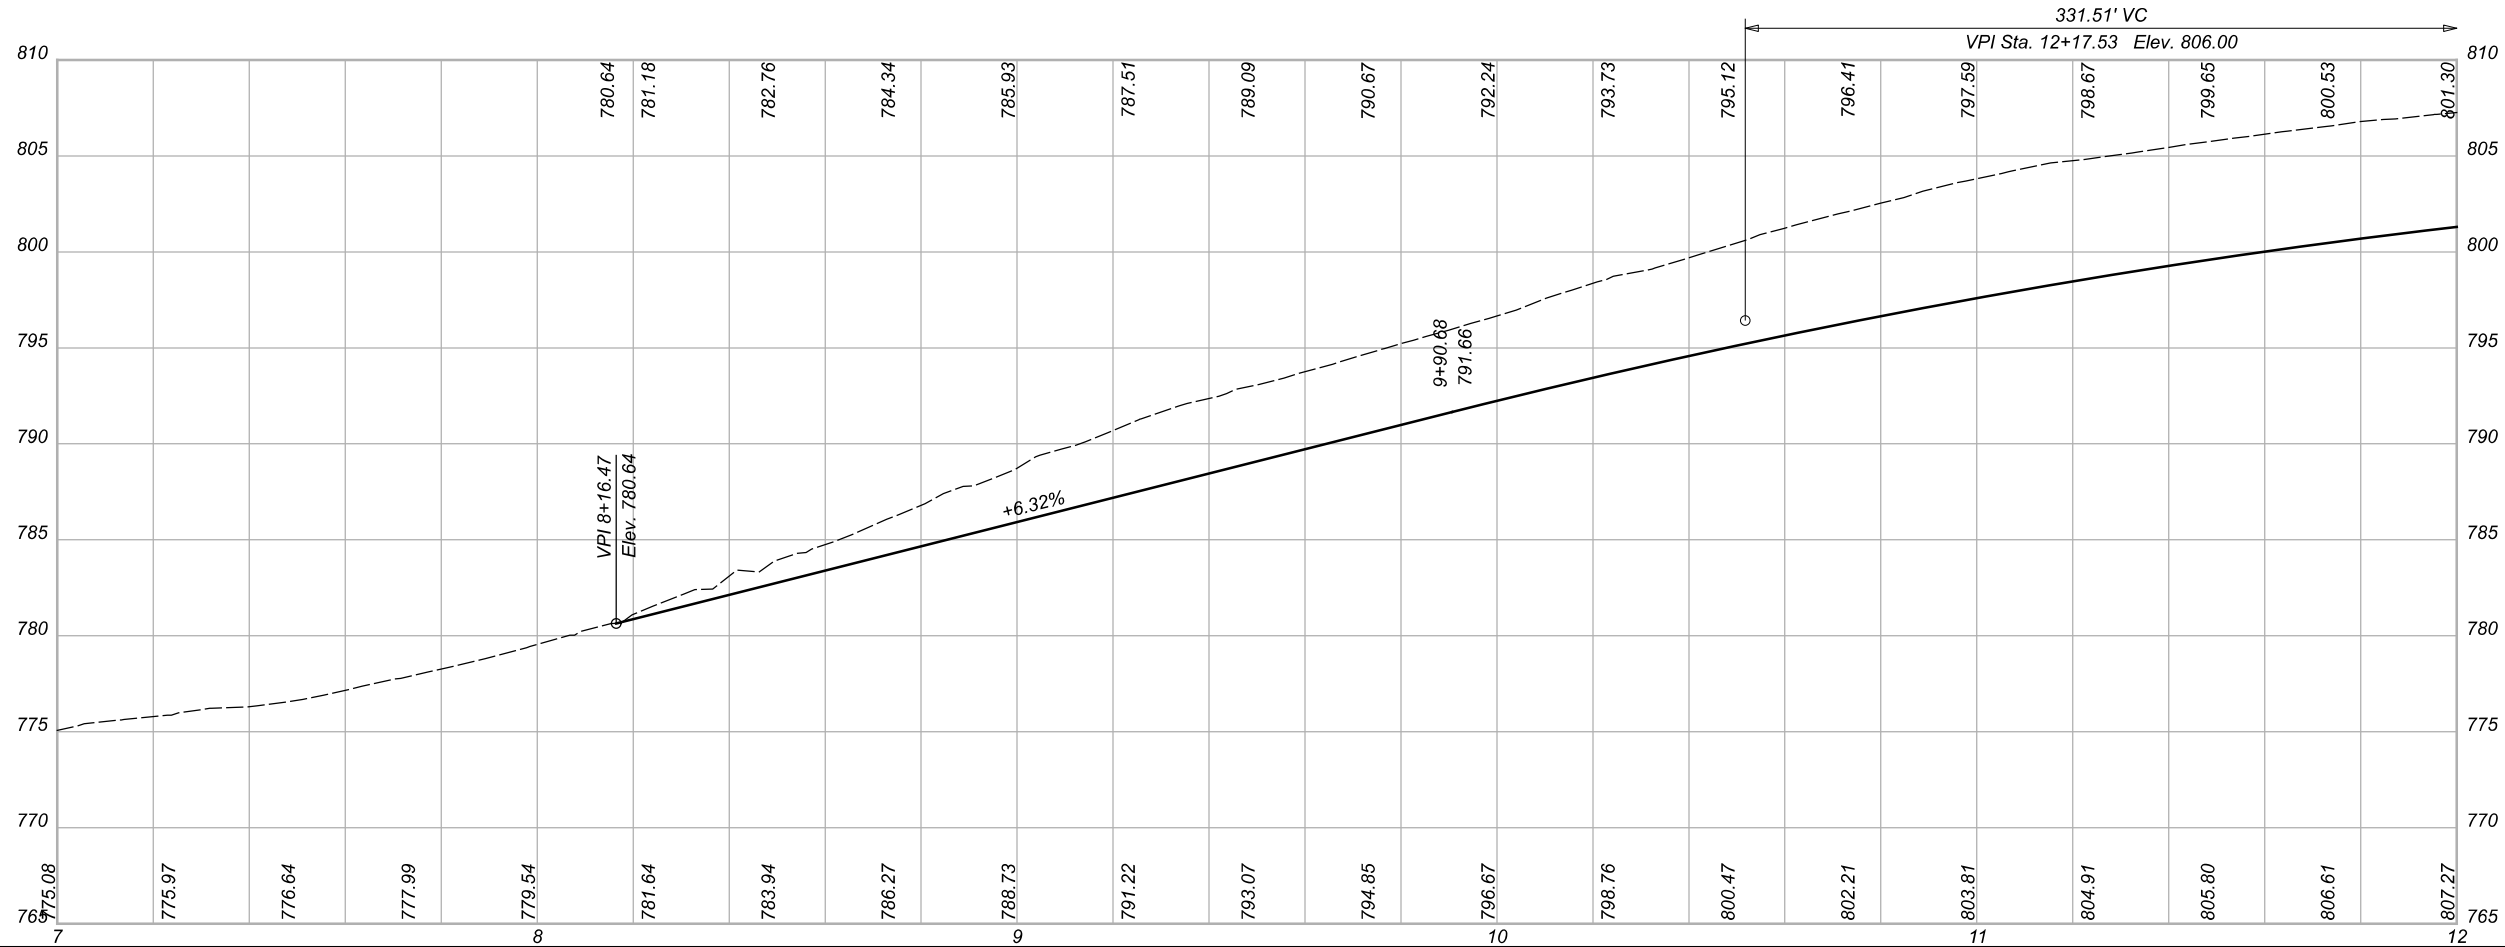

PLAN AND PROFILE
HAMILTON MASON ROADWAY IMPROVEMENTS

DESIGN AGENCY

DESIGNER
VMG

REVIEWER
KLL 05-21-21

PROJECT ID
21270

SHEET TOTAL
P.1 2

HORIZONTAL
SCALE IN FEET
0 10 20 40