


ENGINEERING AND ASSOCIATES, INC. ASSUMES NO RESPONSIBILITY FOR THE USE OR MISUSE OF THIS PLAN. THE USER OF THIS PLAN SHALL BE RESPONSIBLE FOR OBTAINING ALL NECESSARY PERMITS AND APPROVALS FROM ALL AFFECTED AGENCIES. 

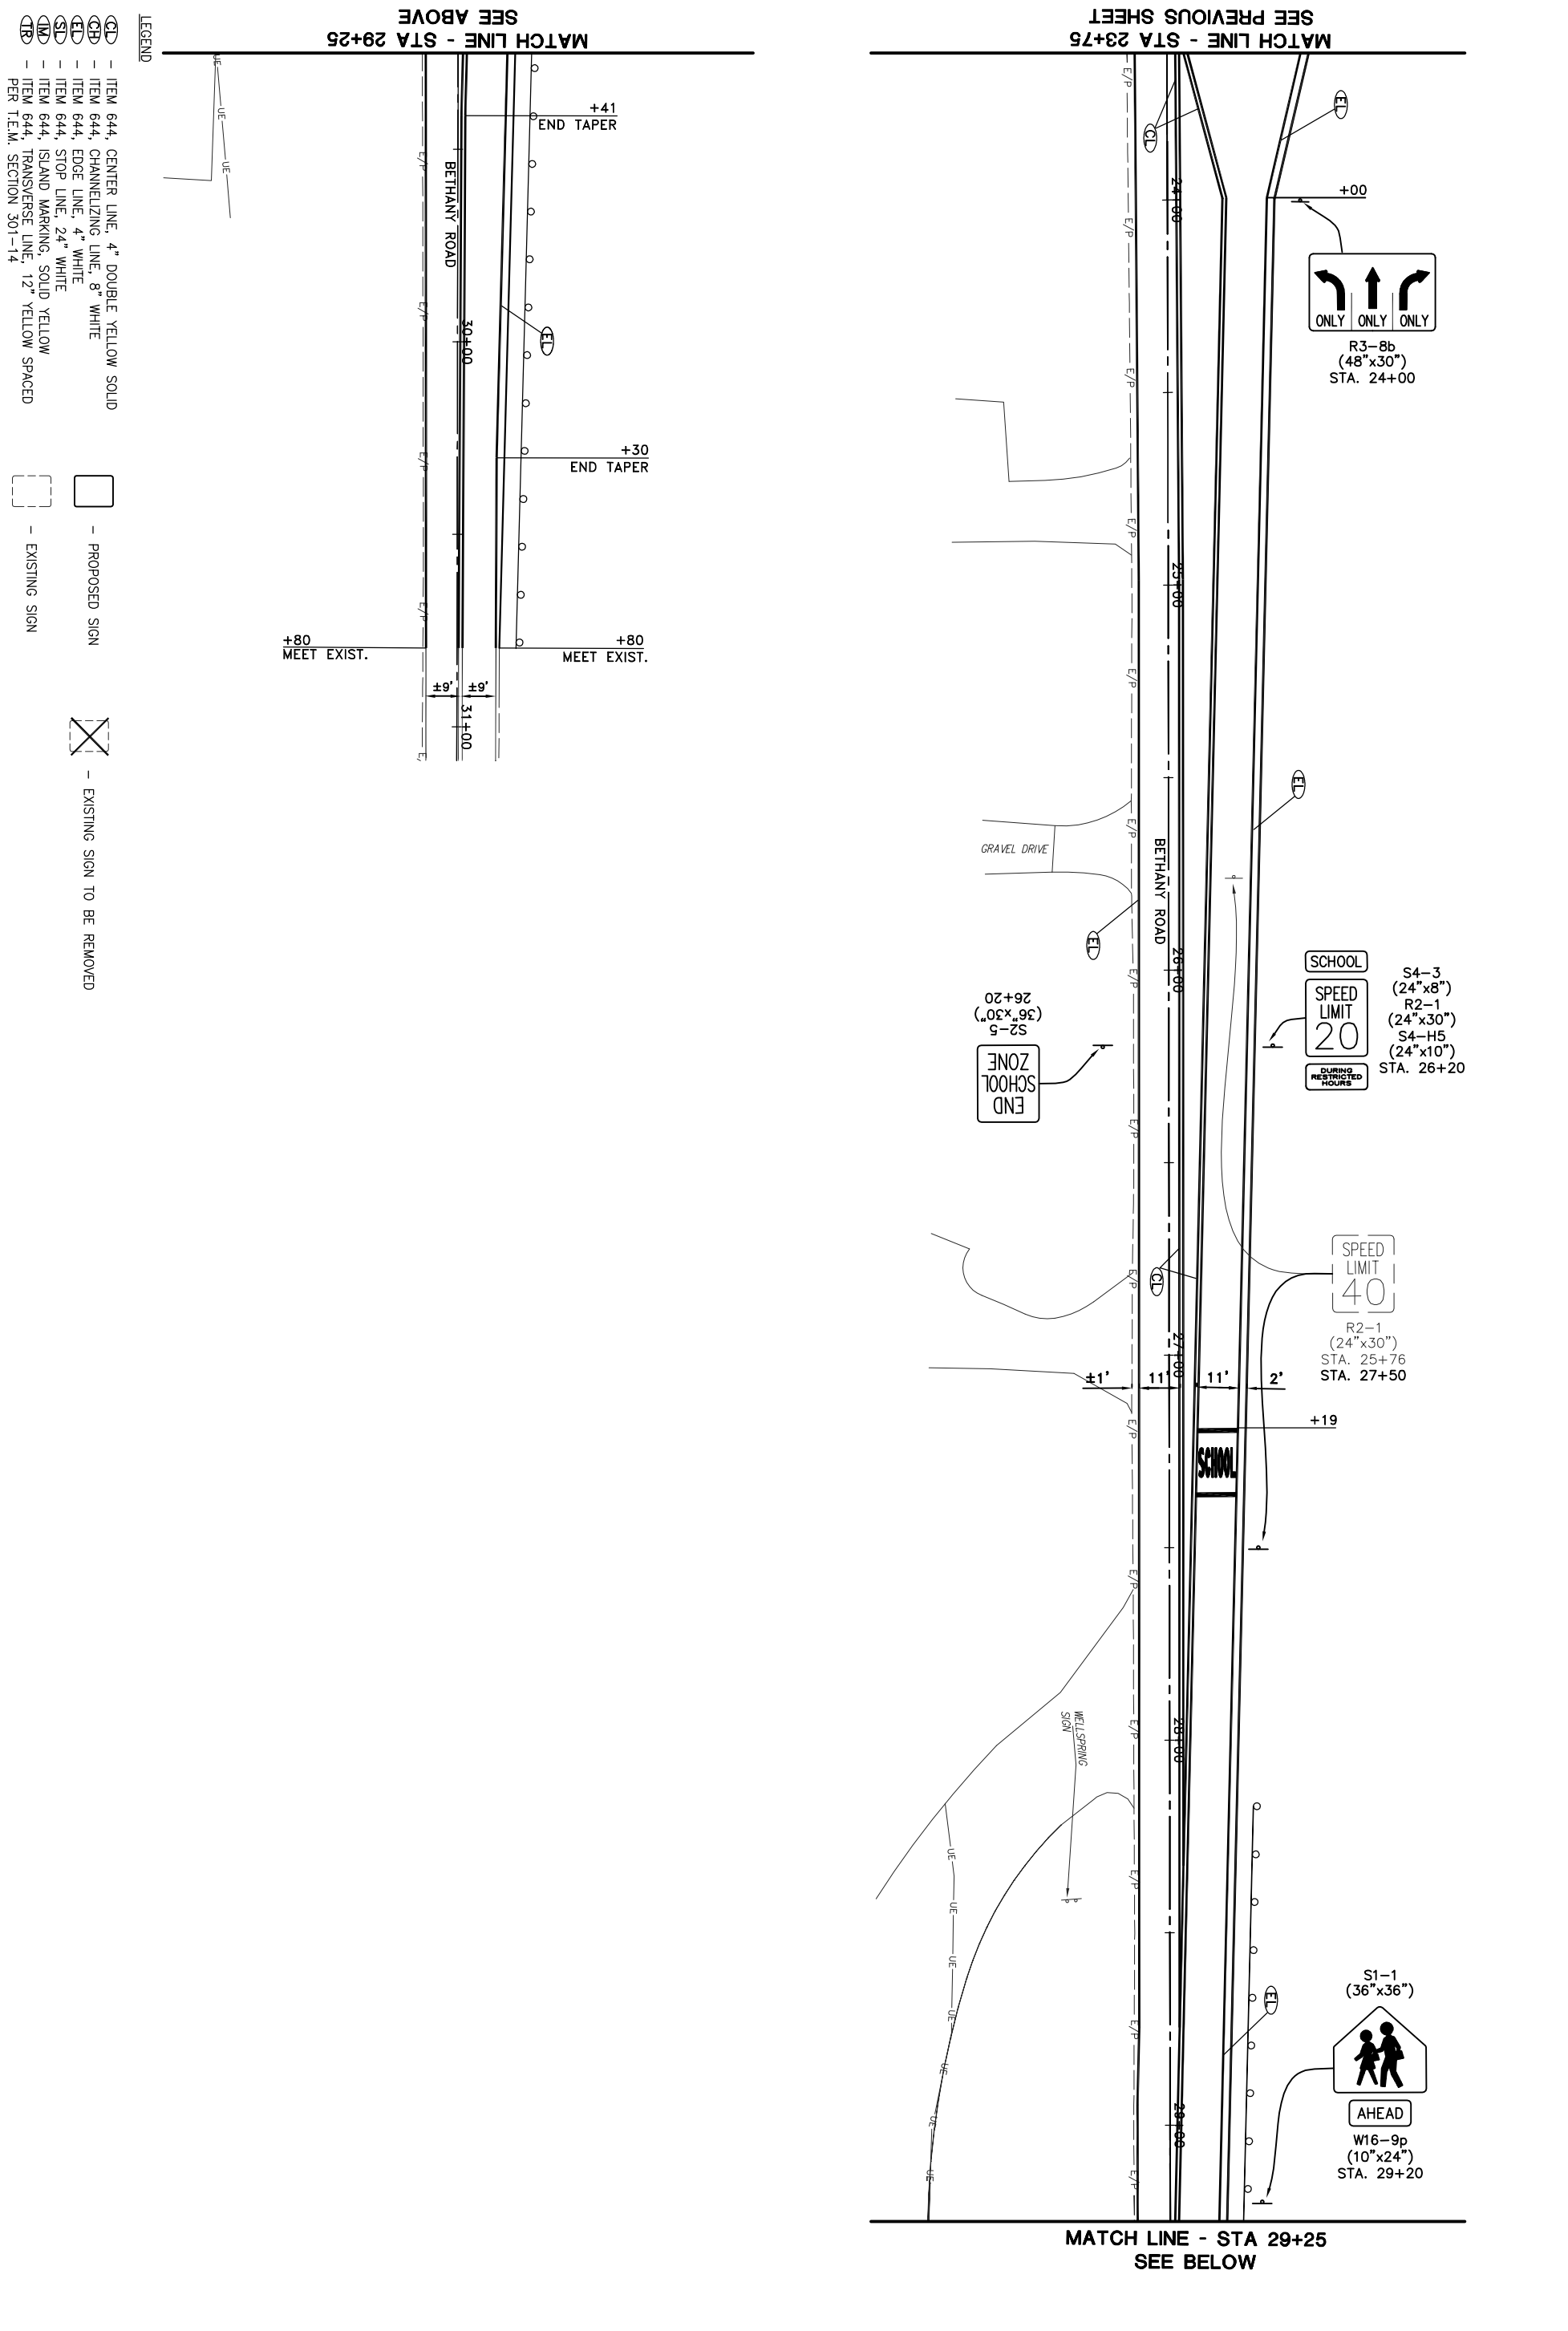

- LEGEND**
- (C/D) - ITEM 644, CENTER LINE, 4" DOUBLE YELLOW SOLID
  - (C/D) - ITEM 644, CHANNELIZING LINE, 8" WHITE
  - (E/D) - ITEM 644, EDGE LINE, 4" WHITE
  - (S/D) - ITEM 644, STOP LINE, 24" WHITE
  - (I/D) - ITEM 644, ISLAND MARKING, SOLID YELLOW
  - (T/D) - ITEM 644, TRANSVERSE LINE, 12" YELLOW SPACED
  - PER T.E.M. SECTION 301-14
- 
- [ ] - PROPOSED SIGN
  - [ ] - EXISTING SIGN
  - [X] - EXISTING SIGN TO BE REMOVED