
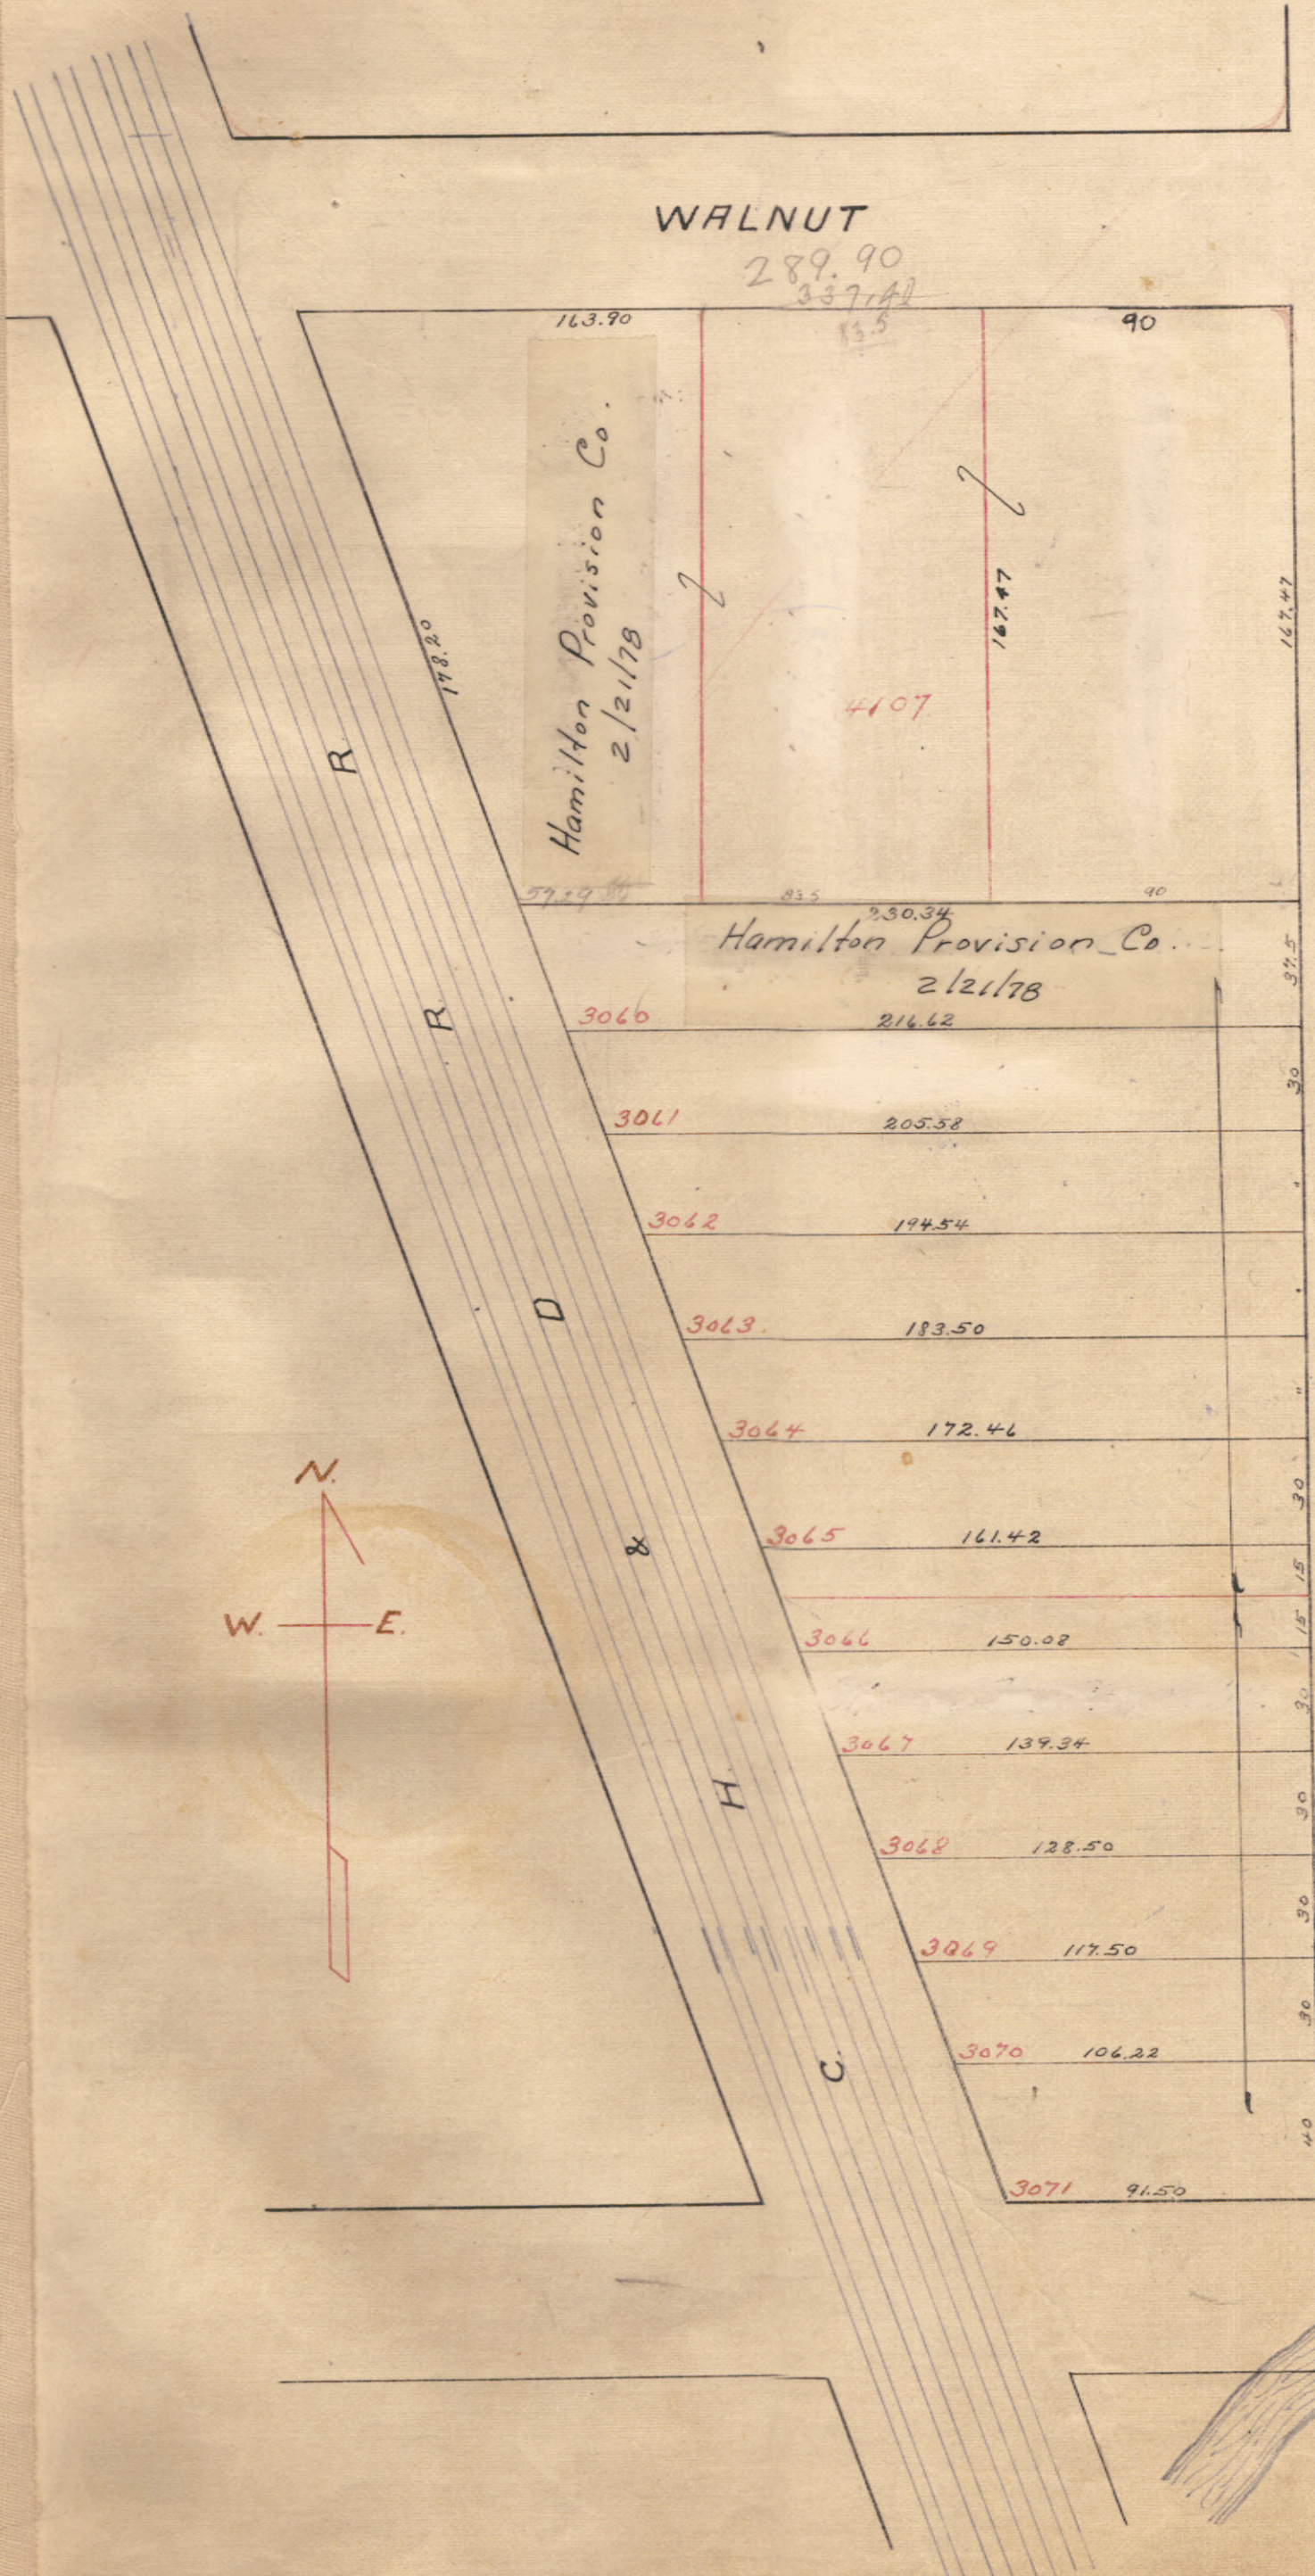


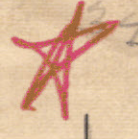

SEVENTH ST.

Hamilton Tool	City of Hamilton
3106	3151
3105	City of Hamilton
3104	City of Hamilton
Hamilton Tool Co.	City of Hamilton
3103	City of Hamilton
3102	City of Hamilton
City of Hamilton	City of Hamilton
3101	City of Hamilton
3100	City of Hamilton
City of Hamilton	City of Hamilton
3099	City of Hamilton
City of Hamilton	City of Hamilton
3098	City of Hamilton
City of Hamilton	City of Hamilton
3097	City of Hamilton
City of Hamilton	City of Hamilton
3096	City of Hamilton Co.
3095	City of Hamilton
City of Hamilton	City of Hamilton
3094	City of Hamilton
City of Hamilton	City of Hamilton
3093	City of Hamilton
City of Hamilton	City of Hamilton
3092	City of Hamilton
Hamilton Tool Co.	City of Hamilton
3091	City of Hamilton
J & D. ANTENEN	City of Hamilton
3090	City of Hamilton
3089	J & D. Antenen

Ordinance 12-30-81 Vacated 12-30-81

Ordinance 12-30-81 Vacated 12-30-81

HAMILTON TOOL CO.

27472

HANOVER ST.