


5-16-56
R. H. Pullin
626
409


58

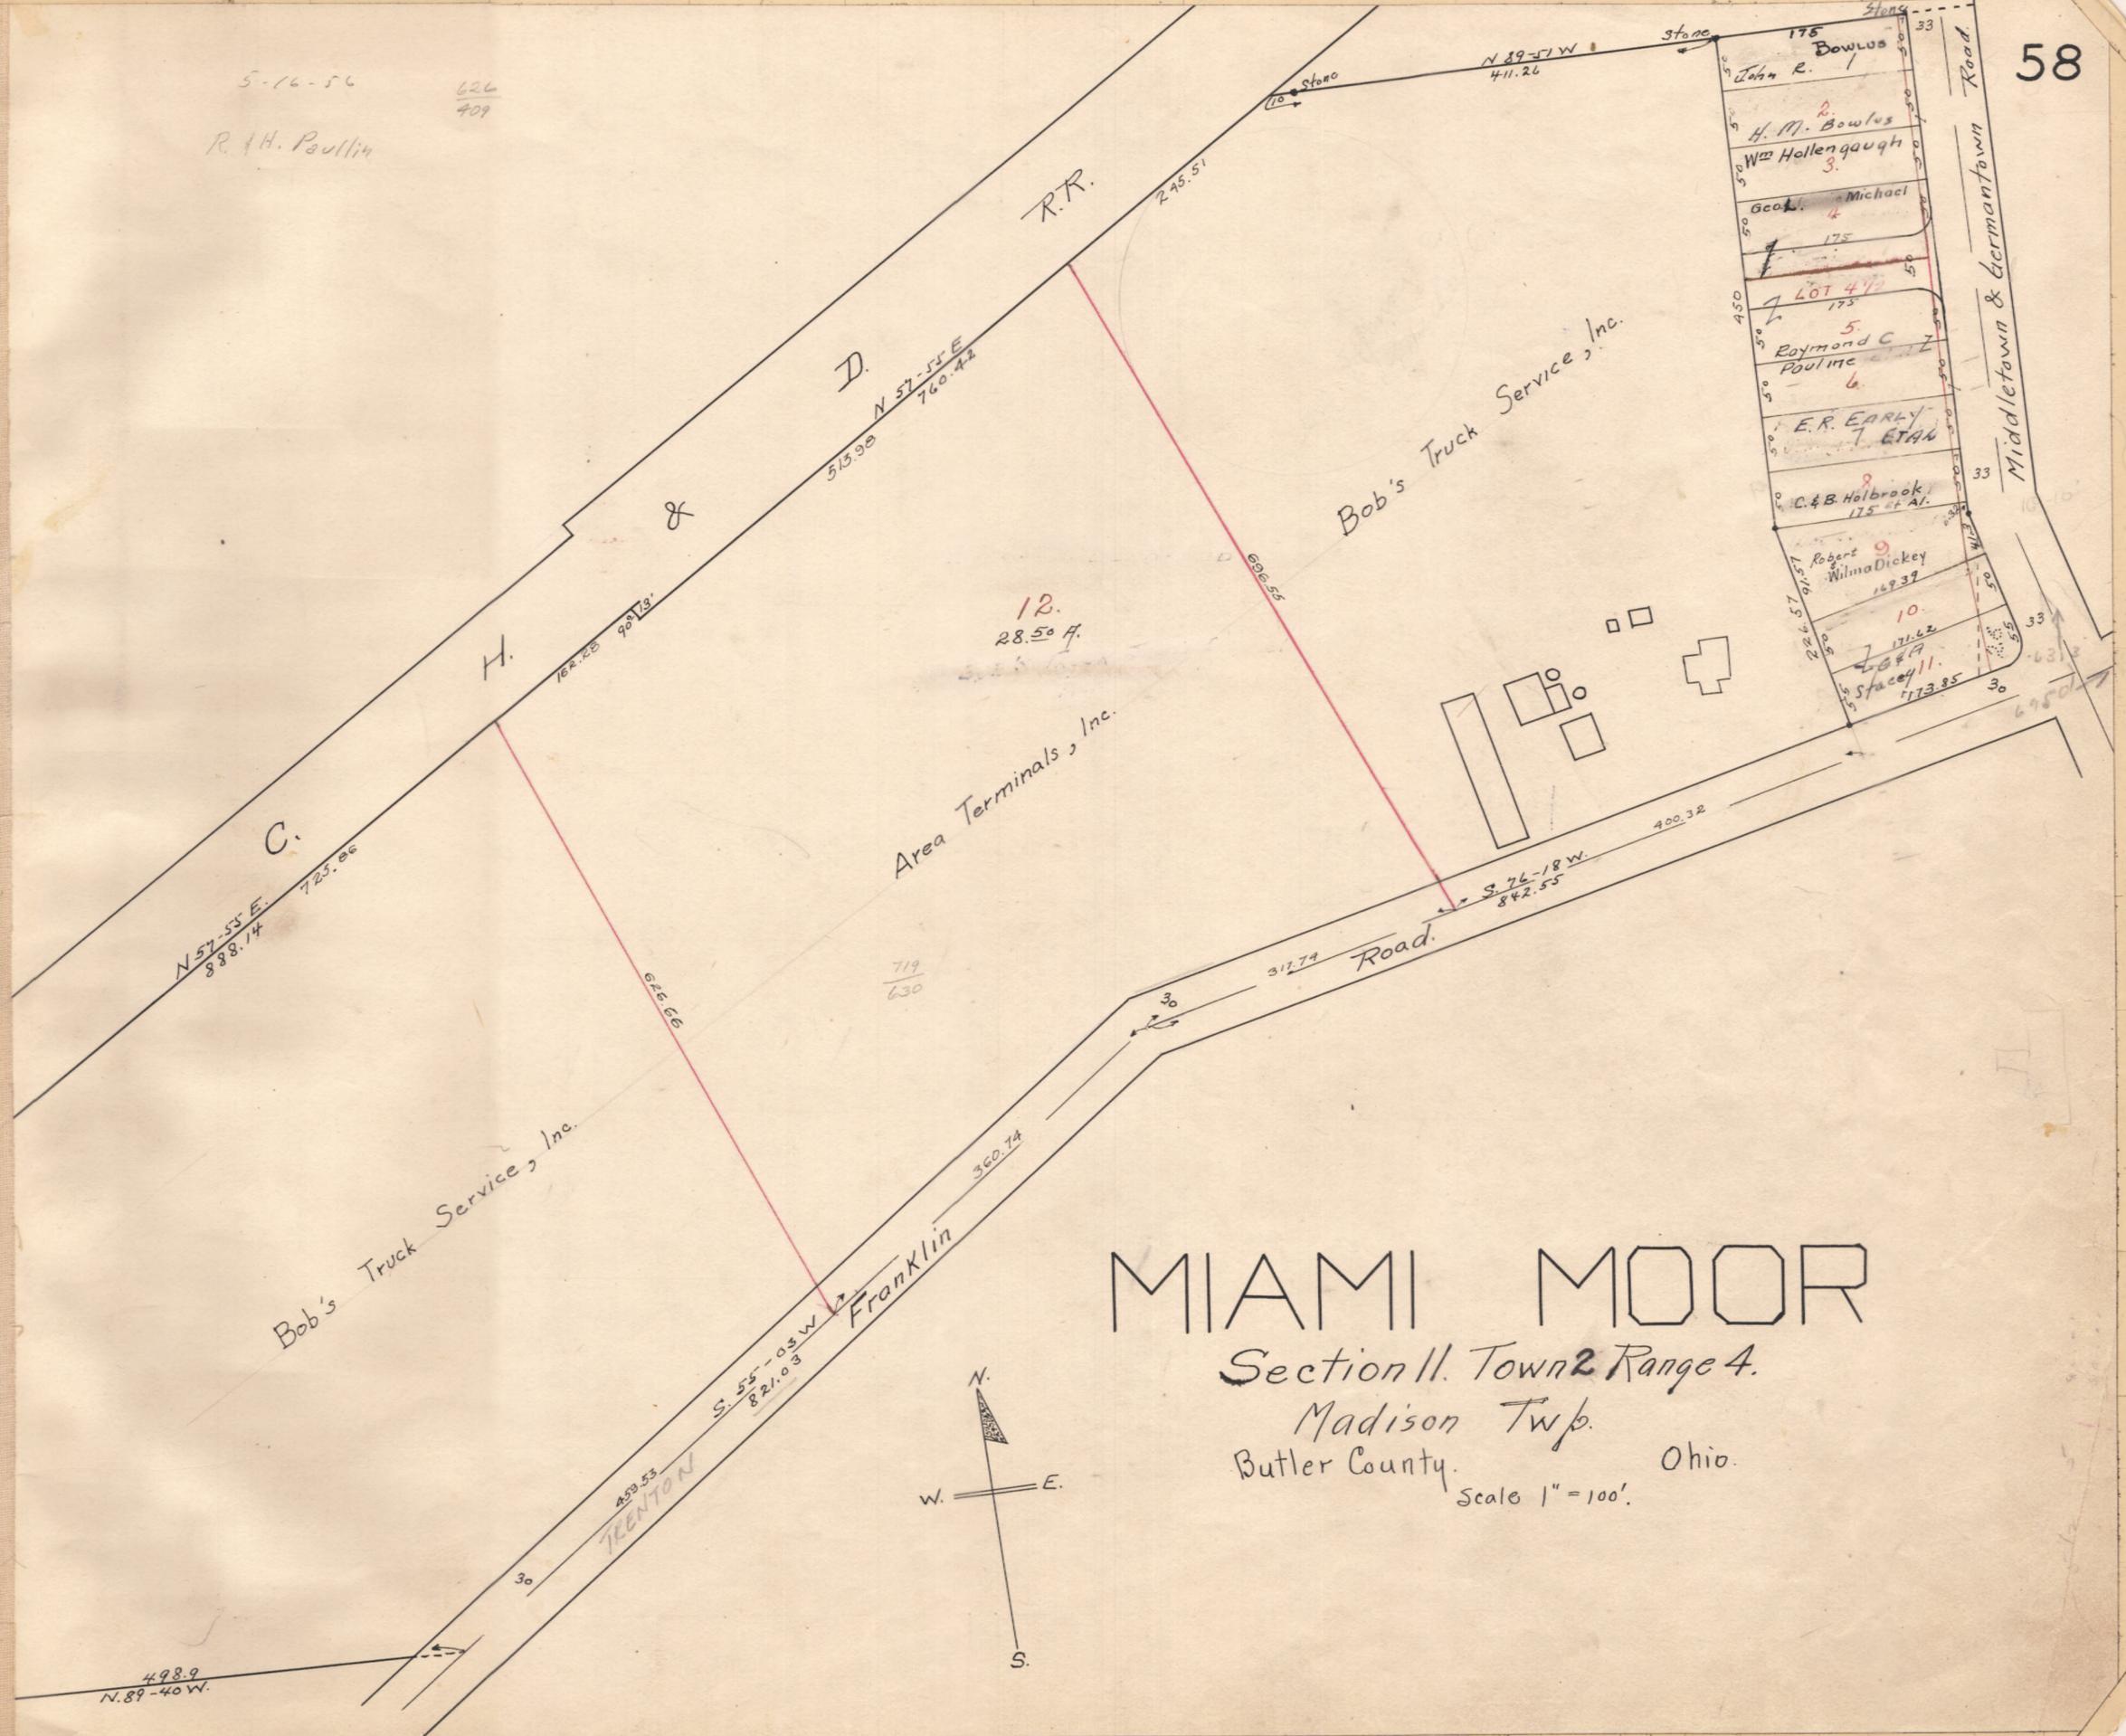

MIAMI MOOR

Section 11, Town 2, Range 4.
Madison Twp.
Butler County, Ohio.

Scale 1" = 100'

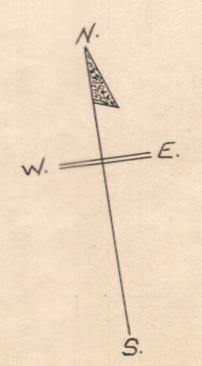

498.9
N. 89-40 W.

TEENTON

Franklin

Road

Middletown & Germantown Road

Bob's Truck Service, Inc.

Area Terminals, Inc.

Bob's Truck Service, Inc.

- 175 Bowler
- John E. 1
- 2 H. M. Bowler
- 3 Wm Hollengaugh
- 4 Michael
- 5 Raymond C. Paulme
- 6 E. R. EARLY
- 7 ETAN
- 8 C. & B. Holbrook
- 9 Robert Wilma Dickey
- 10
- 11 Stacey

12.
28.50 A.