


KNOLL WOODS

MADISON TWP. SEC. 17. T 2. R 4

UNNAMED LOTS GRISSEL BLAIN


NOT DRAWN 65

KNOLLS WOODS #2  
REPLAT OF LOT #11

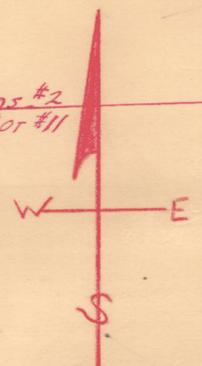

11-50  
13-68

30+  
802.00  
378.86  
1217.88  
257  
1242.88

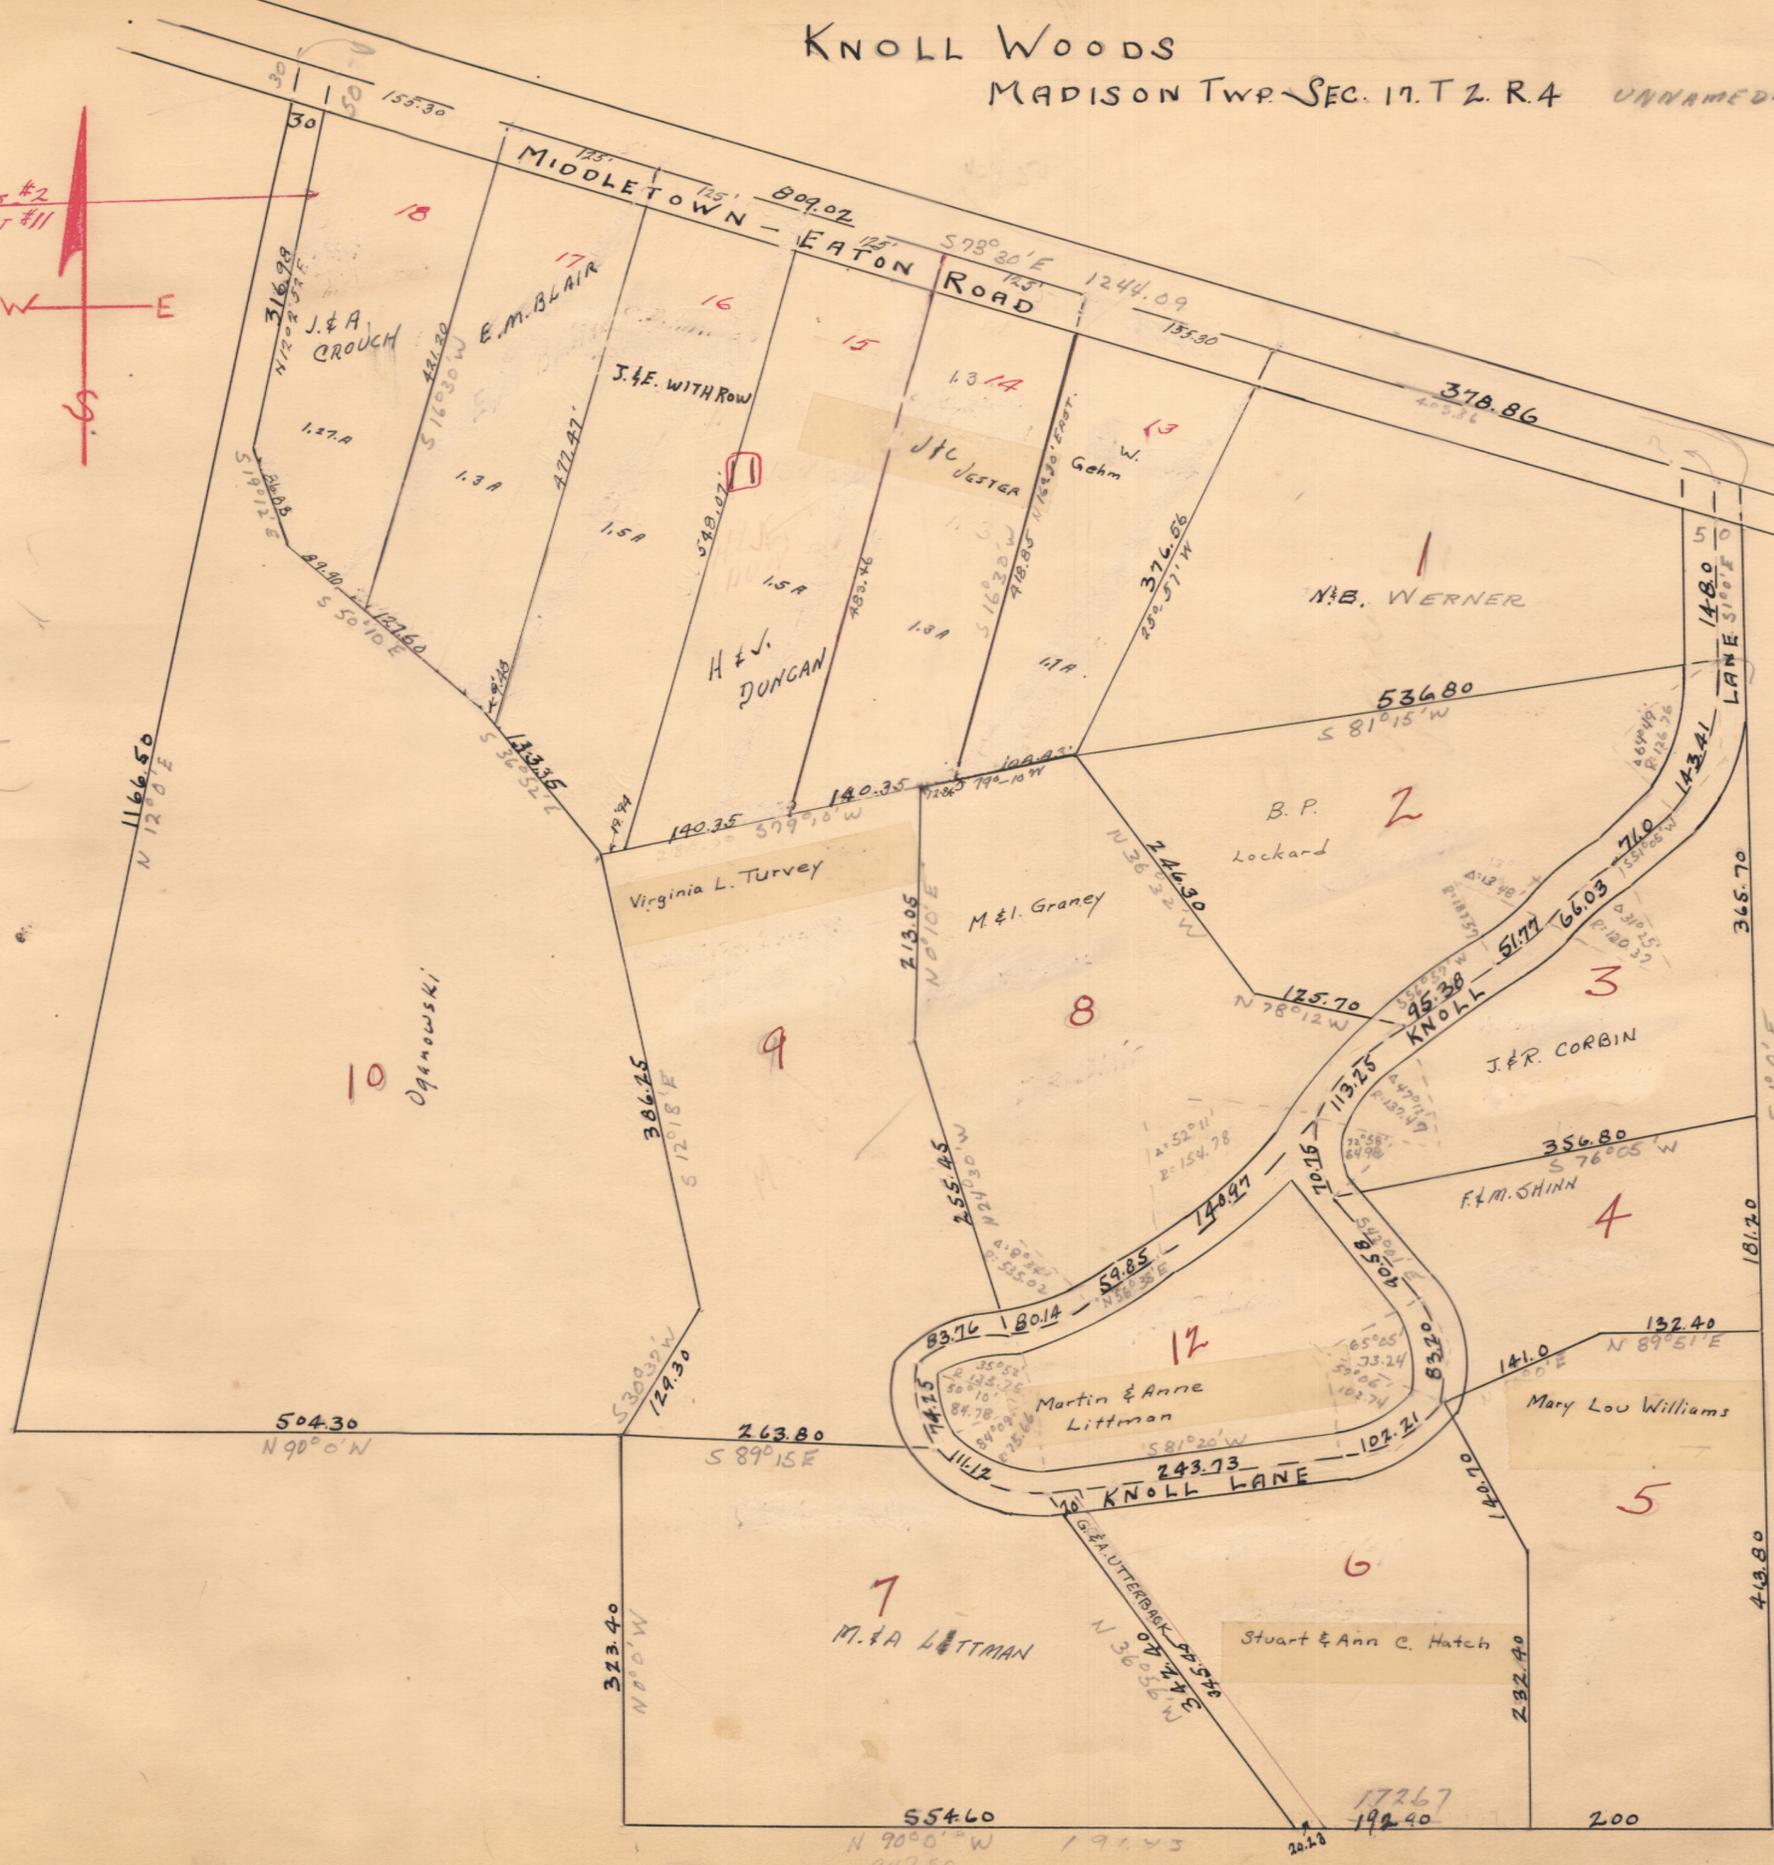

378.86  
536.80  
365.70  
181.70  
181.20  
372.07  
413.80  
595.00  
365.70  
960.70  
499.00  
1455.70  
1481.00  
1603.70

7  
M. & A. LITTMAN

12  
Martin & Anne  
Littman

4  
F.M. SHINN

3  
J. & R. CORBIN

2  
B.P. Lockard

8  
M. & I. Graney

9  
Virginia L. Turvey

H & J.  
DUNGAN

15  
J.F.E. WITHROW

17  
E.M. BLAIR

J. & A.  
CROUCH

Stuart & Ann C. Hatch

Mary Lou Williams

356.80  
S 76°05' W

125.70  
N 78°12' W

246.30  
N 36°32' W

140.35  
S 79°10' W

140.35  
S 36°52' W

127.8  
S 110°12' E

1166.50  
N 12°0' E

554.60  
N 90°0' W

1726.7  
192.40

200

323.40  
N 0°0' W

360.56  
N 36°56' W

413.80  
S 1°0' E

132.40  
N 89°51' E

141.0  
S 76°05' W

213.05  
N 0°0' E

140.35  
S 79°10' W

140.35  
S 36°52' W

127.8  
S 110°12' E

155.30  
S 110°12' E

809.02  
MIDDLETOWN - EATON ROAD

578°30' E  
1244.09

378.86  
S 81°15' W

1480  
LANE SIDE

181.70  
S 1°0' E

413.80  
S 1°0' E

J. & R. Corbin