


UNNAMED LOTS IN NAME OF MILHUR REALITY CORP

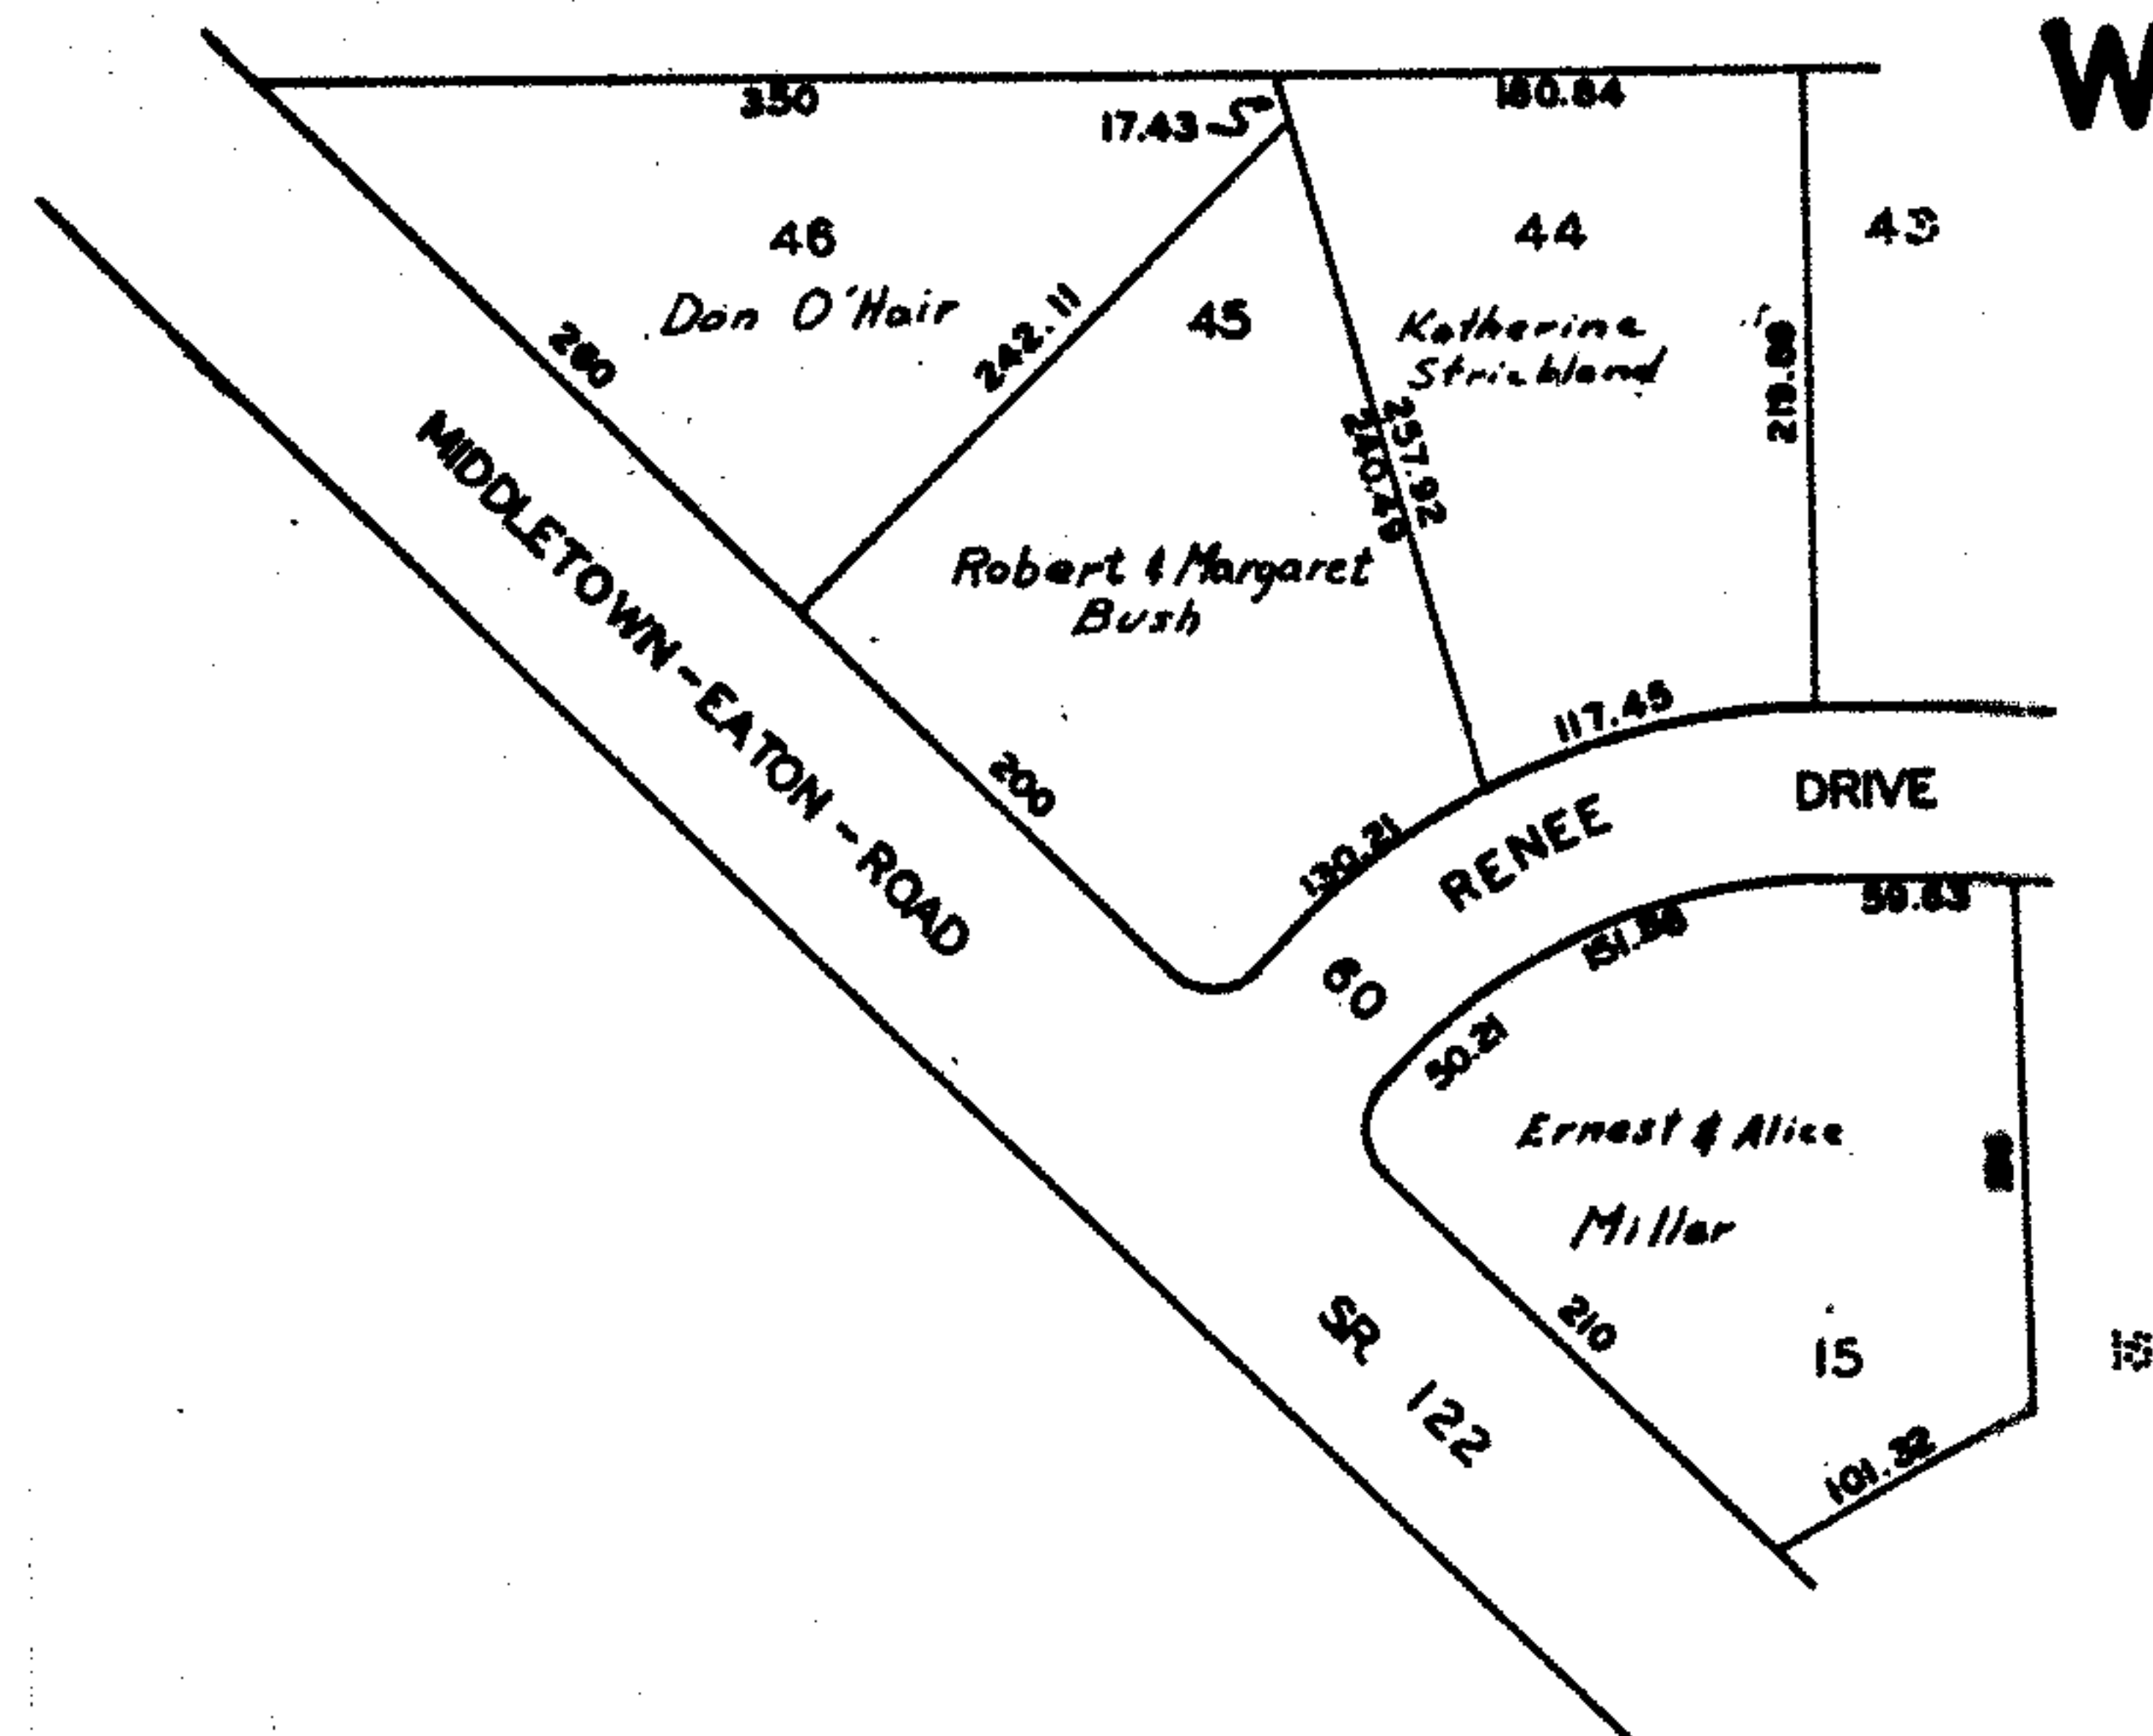

SCALE 1"=100'

44	140.03 43 W & M Ware 140	140.03 42 W & R Morse 140	60.01 PARCEL "A" 60	140.03 41 J. Gividen 140	127.30 40 John & Jean Thornberry 127.27	120.02 39 Vilbert & Bernice Myers 120	120.02 38 Robert & Betty Clem 120	120.02 37 R. Blackwell Etnal 120	120.02 36 Virginia Croucher 120	102.02 35 Pearl Steele 102	102.02 34 Elmer & Rubine Holley 102	102.02 33 Boyd & Ida Gillespie 102	102.02 32 George & Betty Hakomb 102	102.02 31 Robert J. & Margaret Fraswell 102	125.03 30 Orban & Mary Davis 125	
60	RENEE DRIVE															60
122	145 16 A & S. Miller 145	145 17 MARTIN & PAUL 145	140 18 Pearl J. Friend 140	102 19 J & L Stemper 102	124 20 Donald & Janet Brown 124	124 21 Thomas & Mary Phillips 124	124 22 William & Eunice Carpenter 124	124 23 Cameron & Marlene McGuire 124	102 24 John & Margaret Johnson 102	102 25 R & E. Kelley 102	102 26 R & P Gillespie 102	102 27 Terry Reichenbach 102	102 28 James & Anna Parchard 102	125 29 David & Ingrid Larvis 125		
70	145 14 Thomas & Verna Littlejohn 145	145 13 HERBERT & JENEVA KELLEY 145	140 12 Paul & Eva Russell 140	102 11 102	124 10 124	124 9 Kenneth & Chizuko Bailey 124	124 8 Floyd & Lucine Johnson 124	124 7 T & D. Davis 124	102 6 Donald & Joan Knutson 102	102 5 R & H. Murphy 102	102 4 L Blaine & Ella G. Alsip 102	102 3 John & Garnet Hall 102	102 2 Albert & Ellen Parrish 102	125 1 W. R. & M. J. BILLY 125		
S.R. 744	MIDDLETOWN-EATON ROAD															S. R. 122
70	70															