


# ROSEMONT

FAIRFIELD TWP  
SECTION 26 T.2 R.3

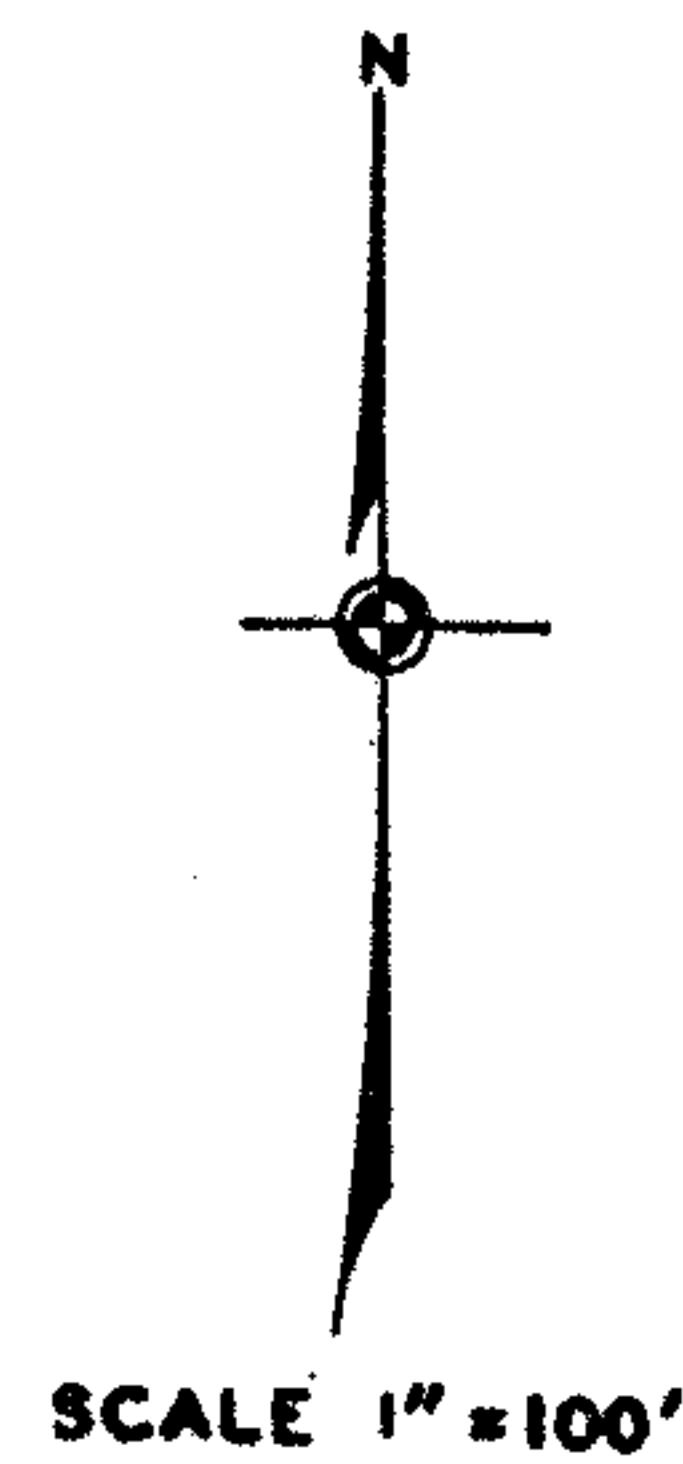

| SEE                                | 50       | PAGE 72                             |
|------------------------------------|----------|-------------------------------------|
| 121<br>1<br>189.91<br>25<br>189.57 |          | 121<br>14<br>189.43<br>26<br>189.09 |
| 189<br>2<br>23<br>189              |          | 189<br>14<br>24<br>189              |
| 3<br>21                            | DRIVE    | 12<br>22                            |
| 189<br>4<br>19<br>121<br>189       |          | 189<br>11<br>20<br>121<br>189       |
| CONOVER                            | DRIVE 50 |                                     |
| 121<br>5<br>17<br>173              |          | 121<br>10<br>18<br>173              |
| 6<br>15                            | OSAGE    | 9<br>16                             |
| 173<br>7<br>13<br>121<br>11        |          | 173<br>9<br>14<br>121<br>12         |
| SEE PAGE 65                        |          |                                     |