


# WEST TERRACE

MADISON TWP.  
SEC. 7 T.2 R.4

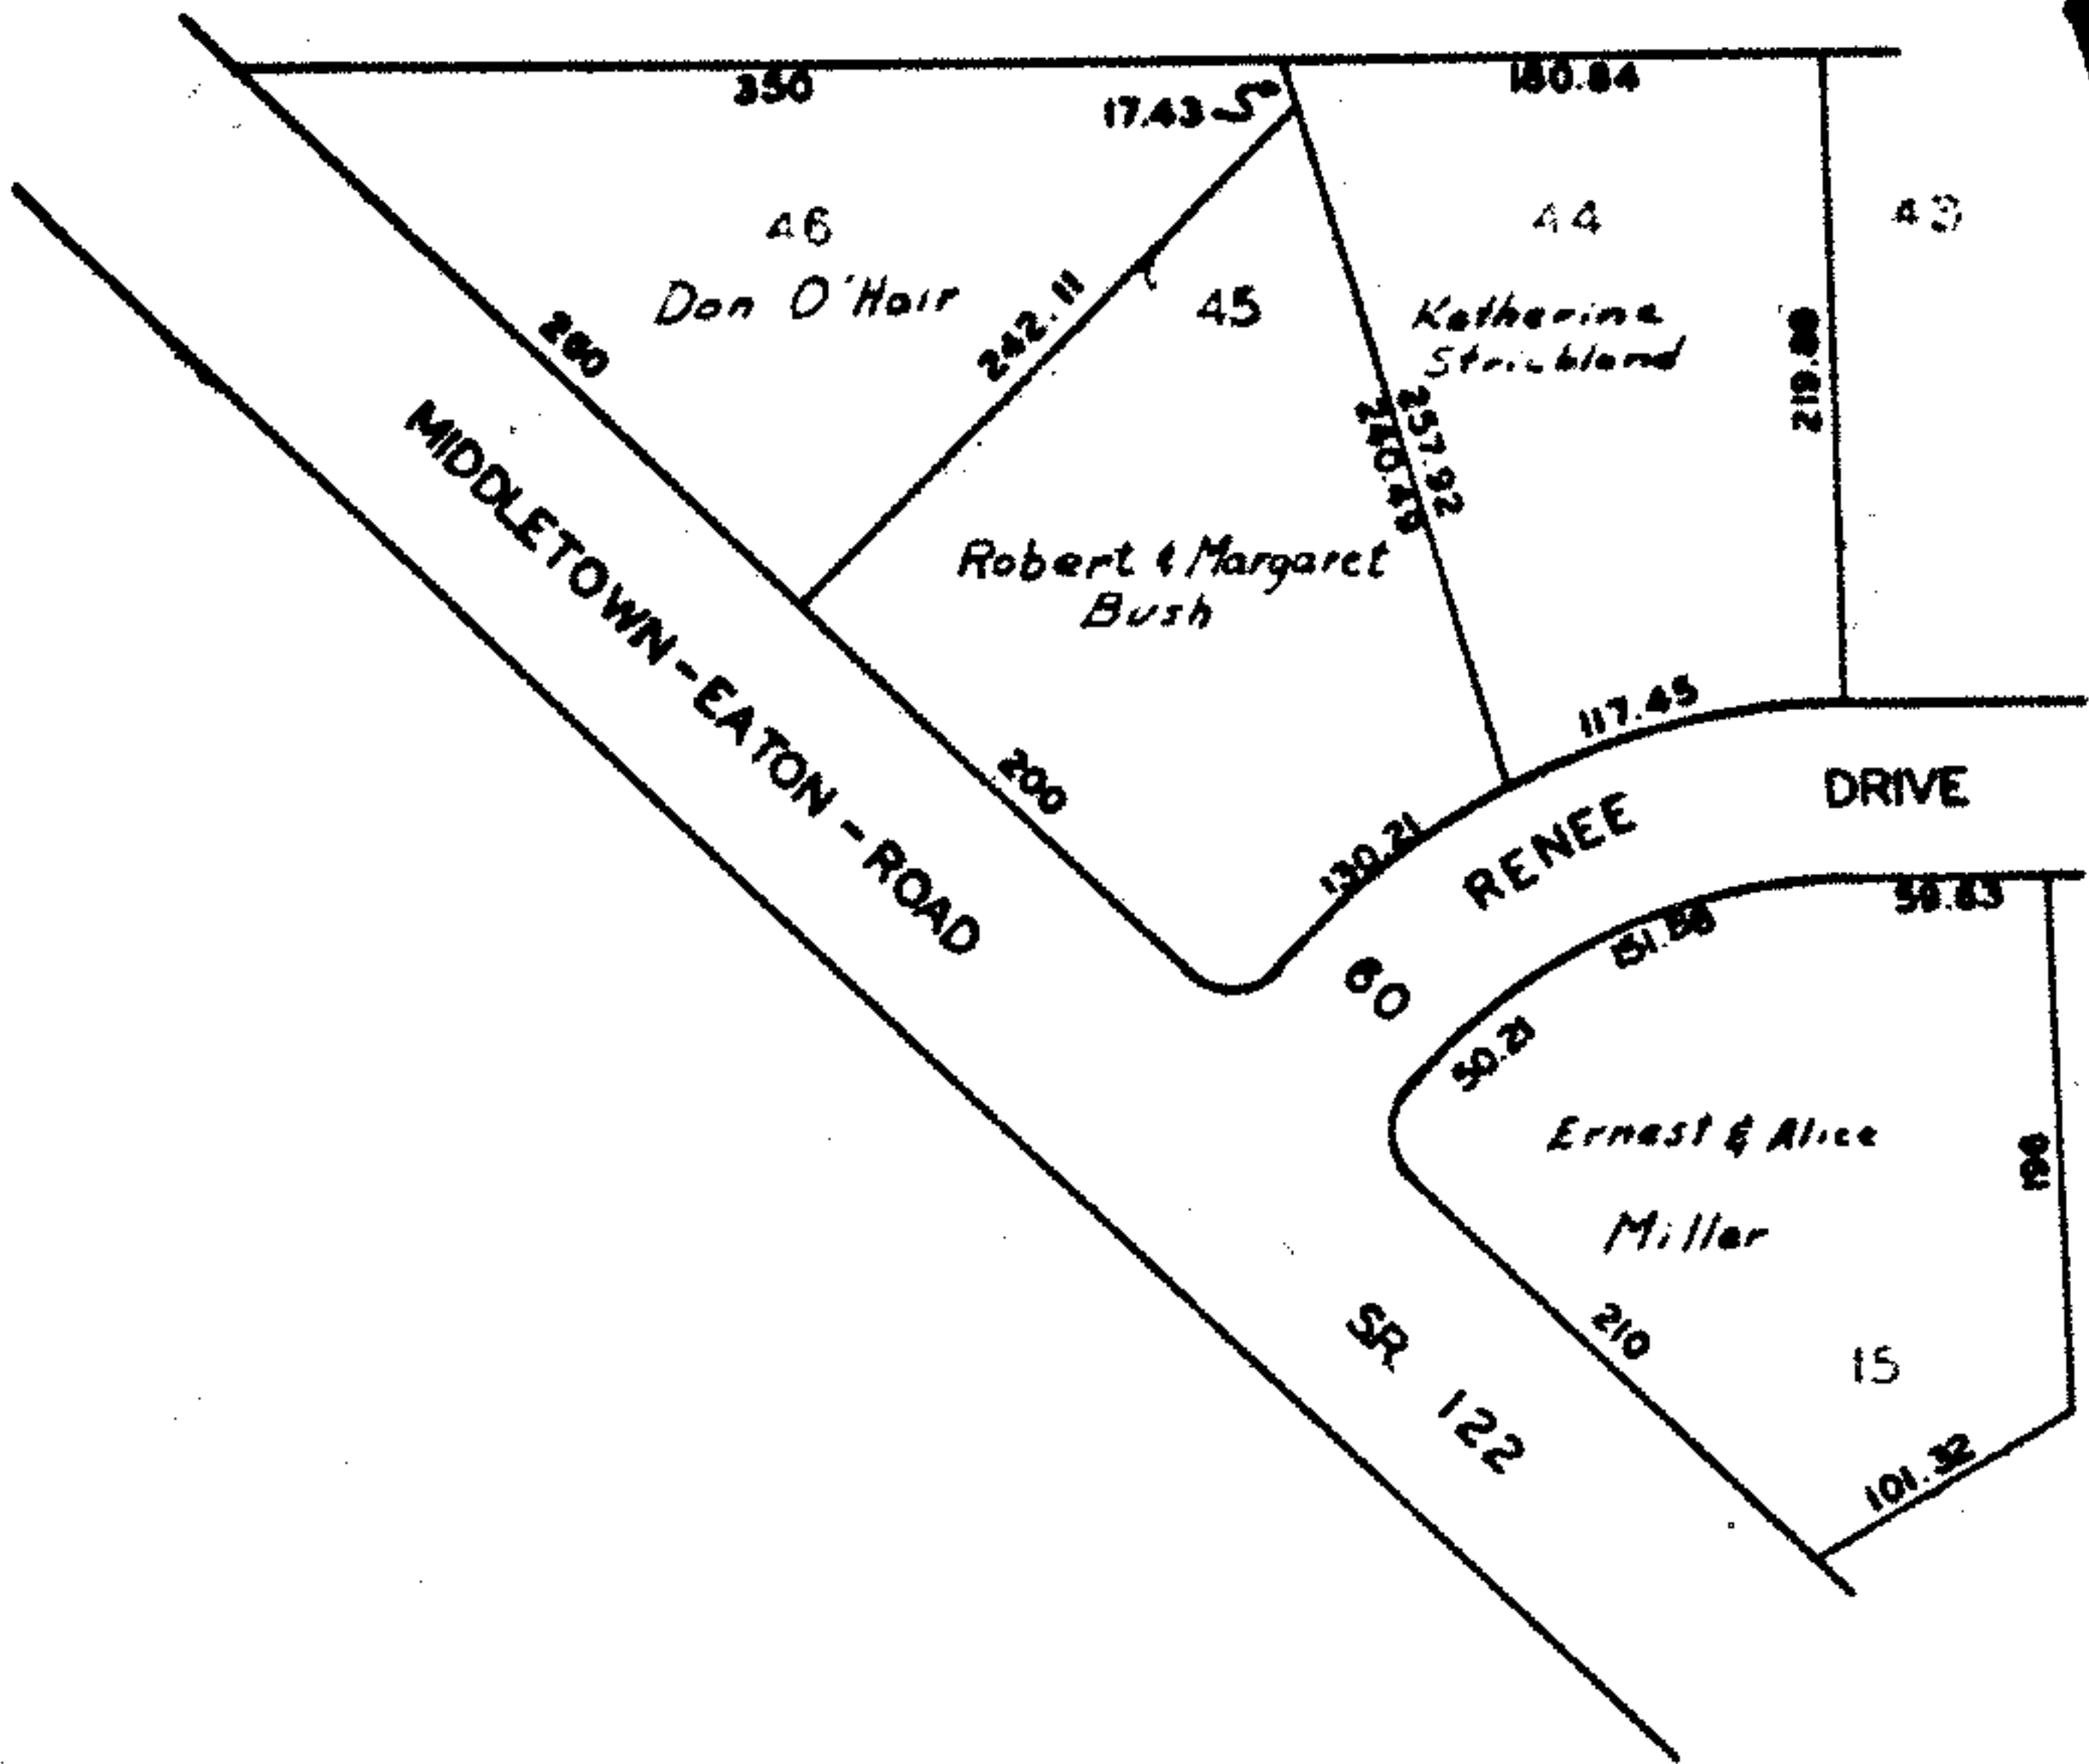

SCALE 1"=100'

43	42	PARCEL "A"	41	40	39	8	37		35	34	33	32	31	30	
219.86	217.88	215.83	214.38	212.93	211.09	209.35	207.81	205.87	204.13	202.68	201.18	199.70	198.22	196.74	
W & M Ware	W & R Moore		V. Gividen	John & Jean Thornberry	Wilbur & Bernice Myers	Betty Cox Clew	R. Whitwell et al		Virginia Croucher	Ruel Steele	Elmer & Rubie Helley	Boyd & Ida Gillespie	George & Betty Halcomb	Robert & Margaret Fresscoln	Orban & Mary Davis
140	140	60	140	127.27	120	120	120	120	120	102	102	102	102	102	125.03
60 RENEE DRIVE 60															
145	145	140	102	124	124	124	124	124	124	102	102	102	102	102	125
198	198	199	198	198	198	198	198	198	198	198	198	198	198	198	198
A & S Miller	MARINA E PAUL	Ruel J. Friend	J & L Stemper	Donald Janet Brown	Thomas & Mary Phillips	William & Eunice Carpenter	Cameron & Marlene McGuire	John & Margaret Johnson	R & E KELLEY	R & P Gillespie	Charles & Kizzie Francis	James & Anna Archard	David & Ingrid Lewis		
145	145	140	102	124	124	124	124	124	102	102	102	102	102	102	125
198	198	199	198	198	198	198	198	198	198	198	198	198	198	198	198
HERBERT & JENEVA KELLEY	Ruel & Eva Russell	W. & S. Hill	Manneth & Cheuko Bellamy	Floyd Louise Johnson	T. & O. Davis	Donald & Joan Knutson	R. & M. Murphy	L. Blaine & Ella Alsip	John & Garnet Hall	Albert & Ellen Parrich	W. R. J. & M. I. BILBERT				
145	140	102	124	124	124	102	102	102	102	102	102	102	102	102	125
70 MIDDLETOWN-EATON ROAD 70															
S. R. 744 ELK CREEK ROAD 55															