


RIDGEMONT ACRES, WEST CHESTER PARK
UNION TOWNSHIP
SECTION 9, TOWN 3, RANGE 2

322.000
HOUSE NUMBERS

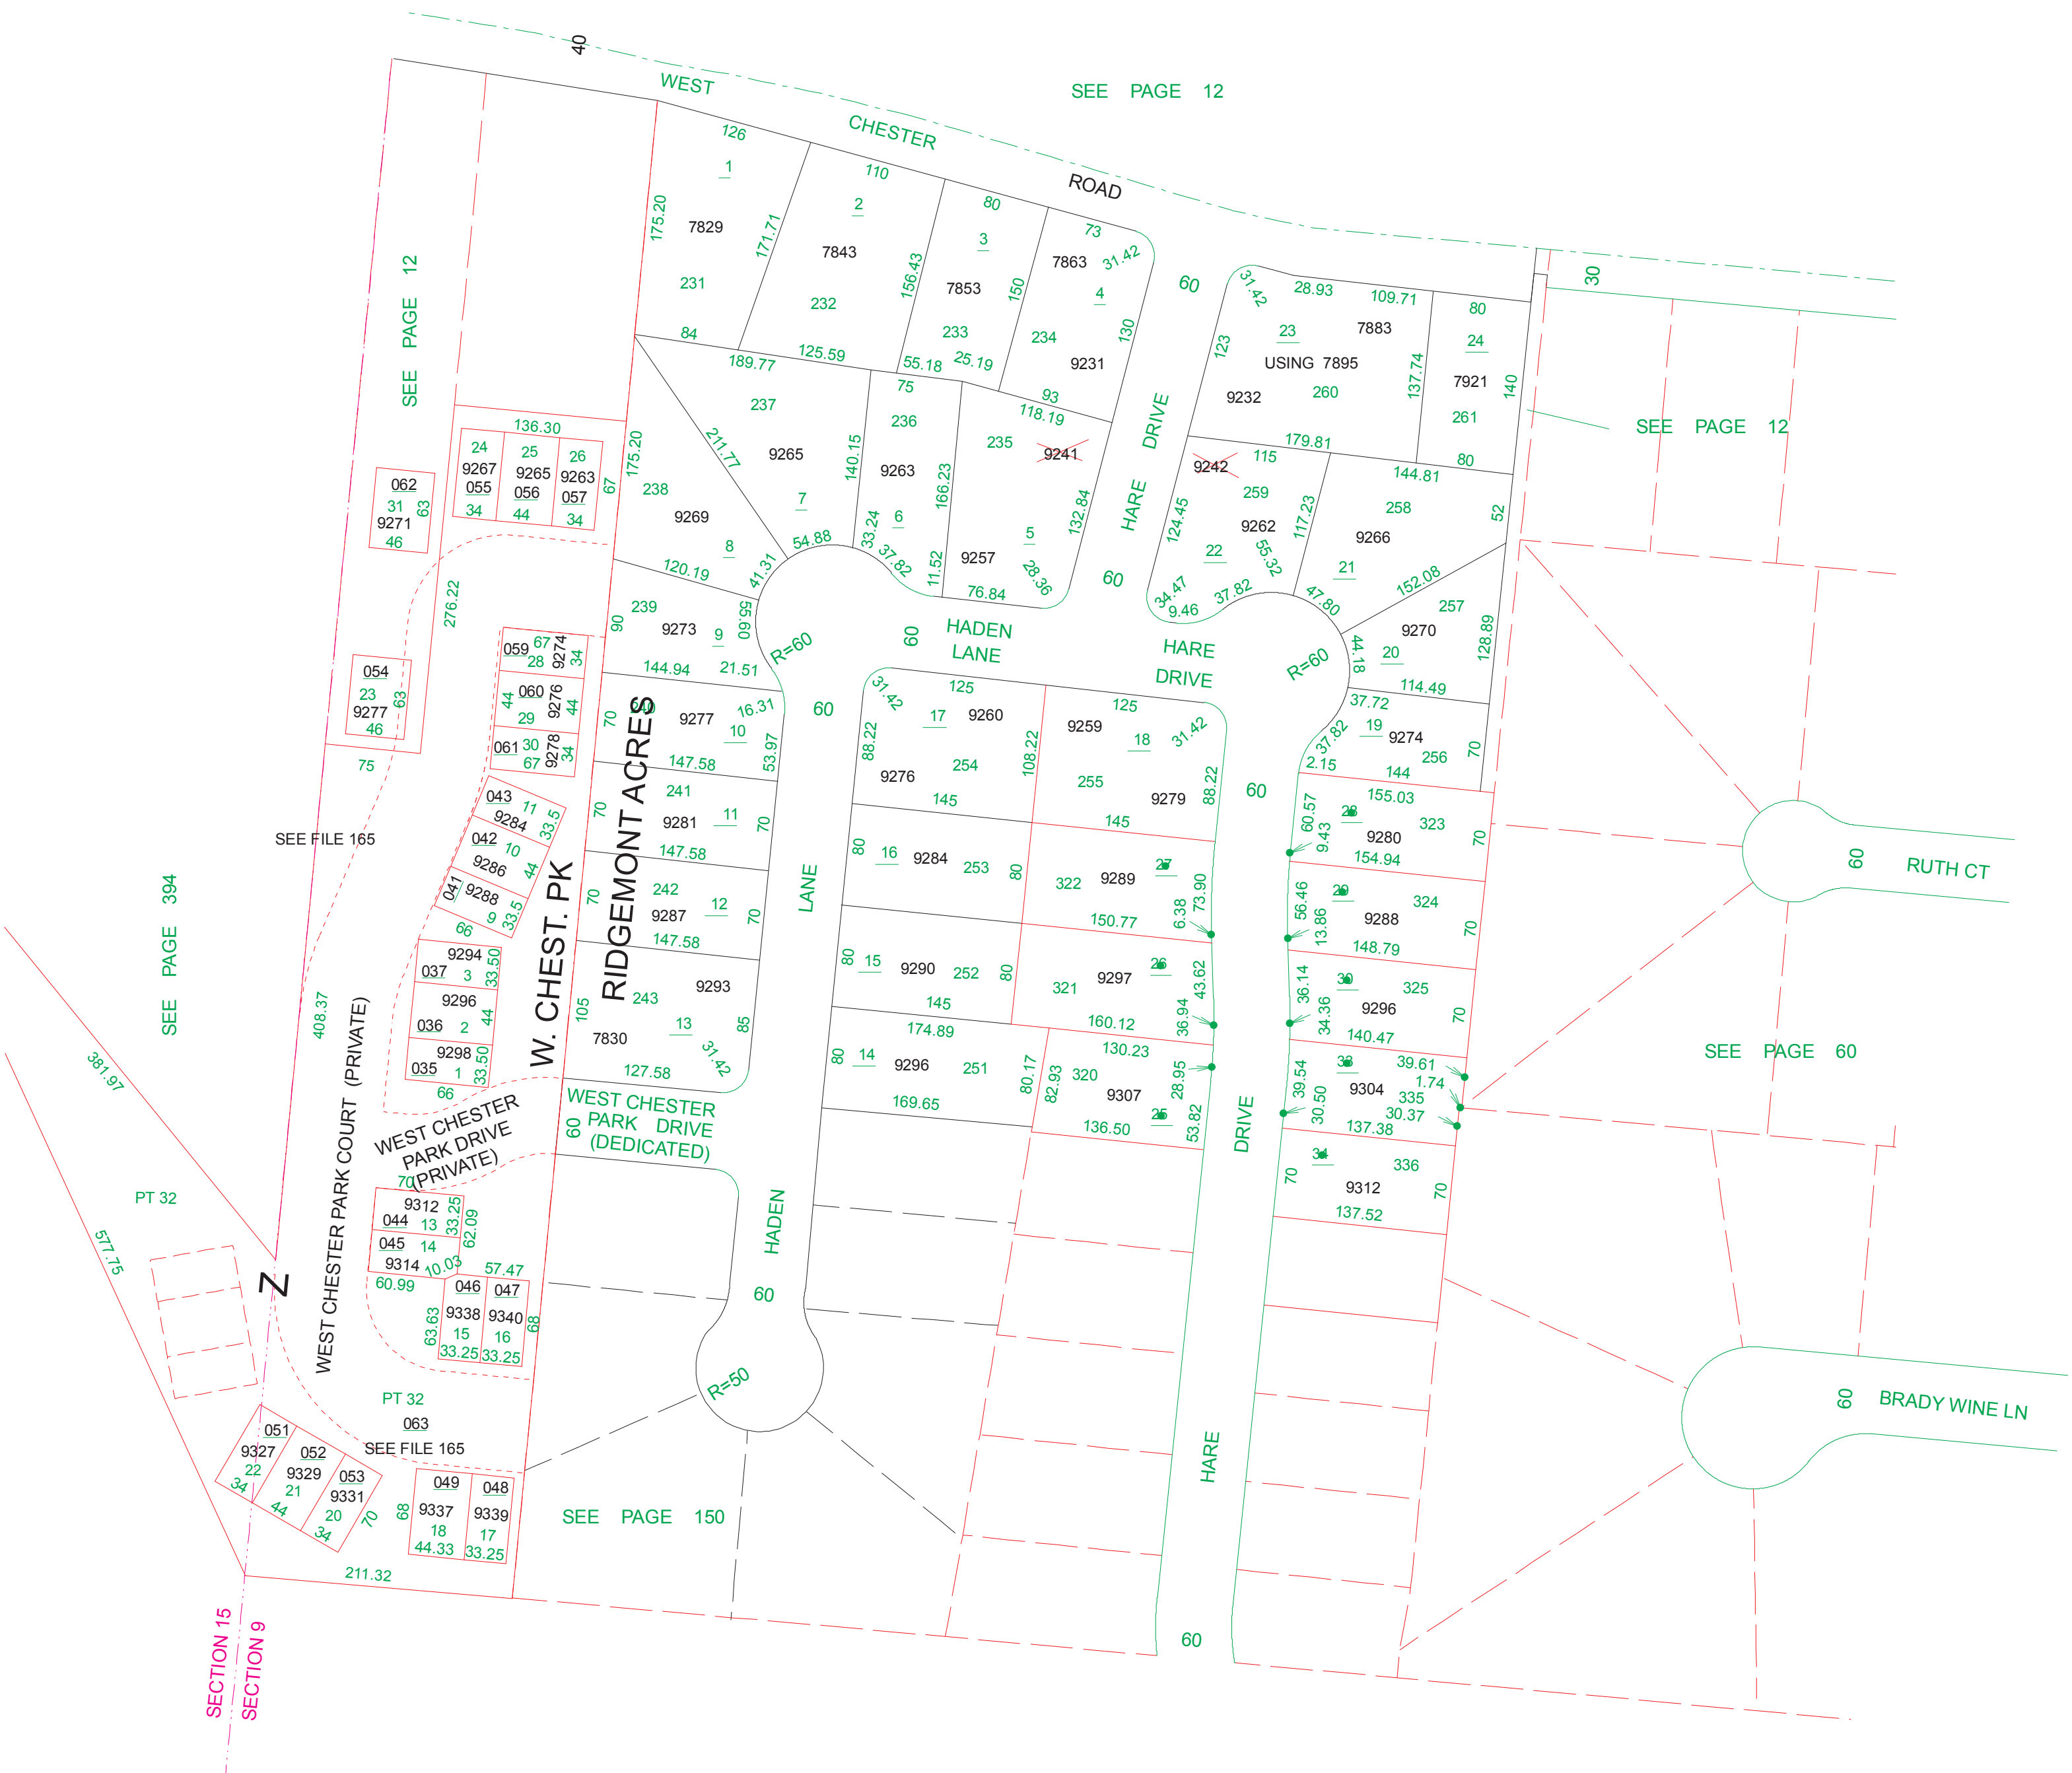

SCALE: 1"=100'
TAXING DISTRICT: M5620
REVISED 12/10/97



WEST CHESTER PARK
SEE FILE 165

ADDRESS	LOT #	UNIT #
9298 W. CHSTER PARK CT.	1	12
9296 W. CHSTER PARK CT.	2	11
9294 W. CHSTER PARK CT.	3	10
9288 W. CHSTER PARK CT.	9	9
9286 W. CHSTER PARK CT.	10	8
9284 W. CHSTER PARK CT.	11	7
9312 W. CHSTER PARK CT.	13	13
9314 W. CHSTER PARK CT.	14	14
9338 W. CHSTER PARK CT.	15	15
9340 W. CHSTER PARK CT.	16	16
9339 W. CHSTER PARK CT.	17	17
9337 W. CHSTER PARK CT.	18	18
9331 W. CHSTER PARK CT.	22	21
9329 W. CHSTER PARK CT.	21	20
9327 W. CHSTER PARK CT.	20	19
9277 W. CHSTER PARK CT.	23	25
9267 W. CHSTER PARK CT.	24	1
9265 W. CHSTER PARK CT.	25	2
9263 W. CHSTER PARK CT.	26	3
9274 W. CHSTER PARK CT.	28	4
9276 W. CHSTER PARK CT.	29	5
9278 W. CHSTER PARK CT.	30	6
9271 W. CHSTER PARK CT.	31	26
COMMON AREA	32	