

BECKETT RIDGE, CHERRY LANE FARMS

UNION TOWNSHIP
SECTION 28, TOWN 3, RANGE 2


353.000

HOUSE NUMBERS

N



SCALE: 1"=100'
TAXING DISTRICT: M5620
REVISED 12/1/99

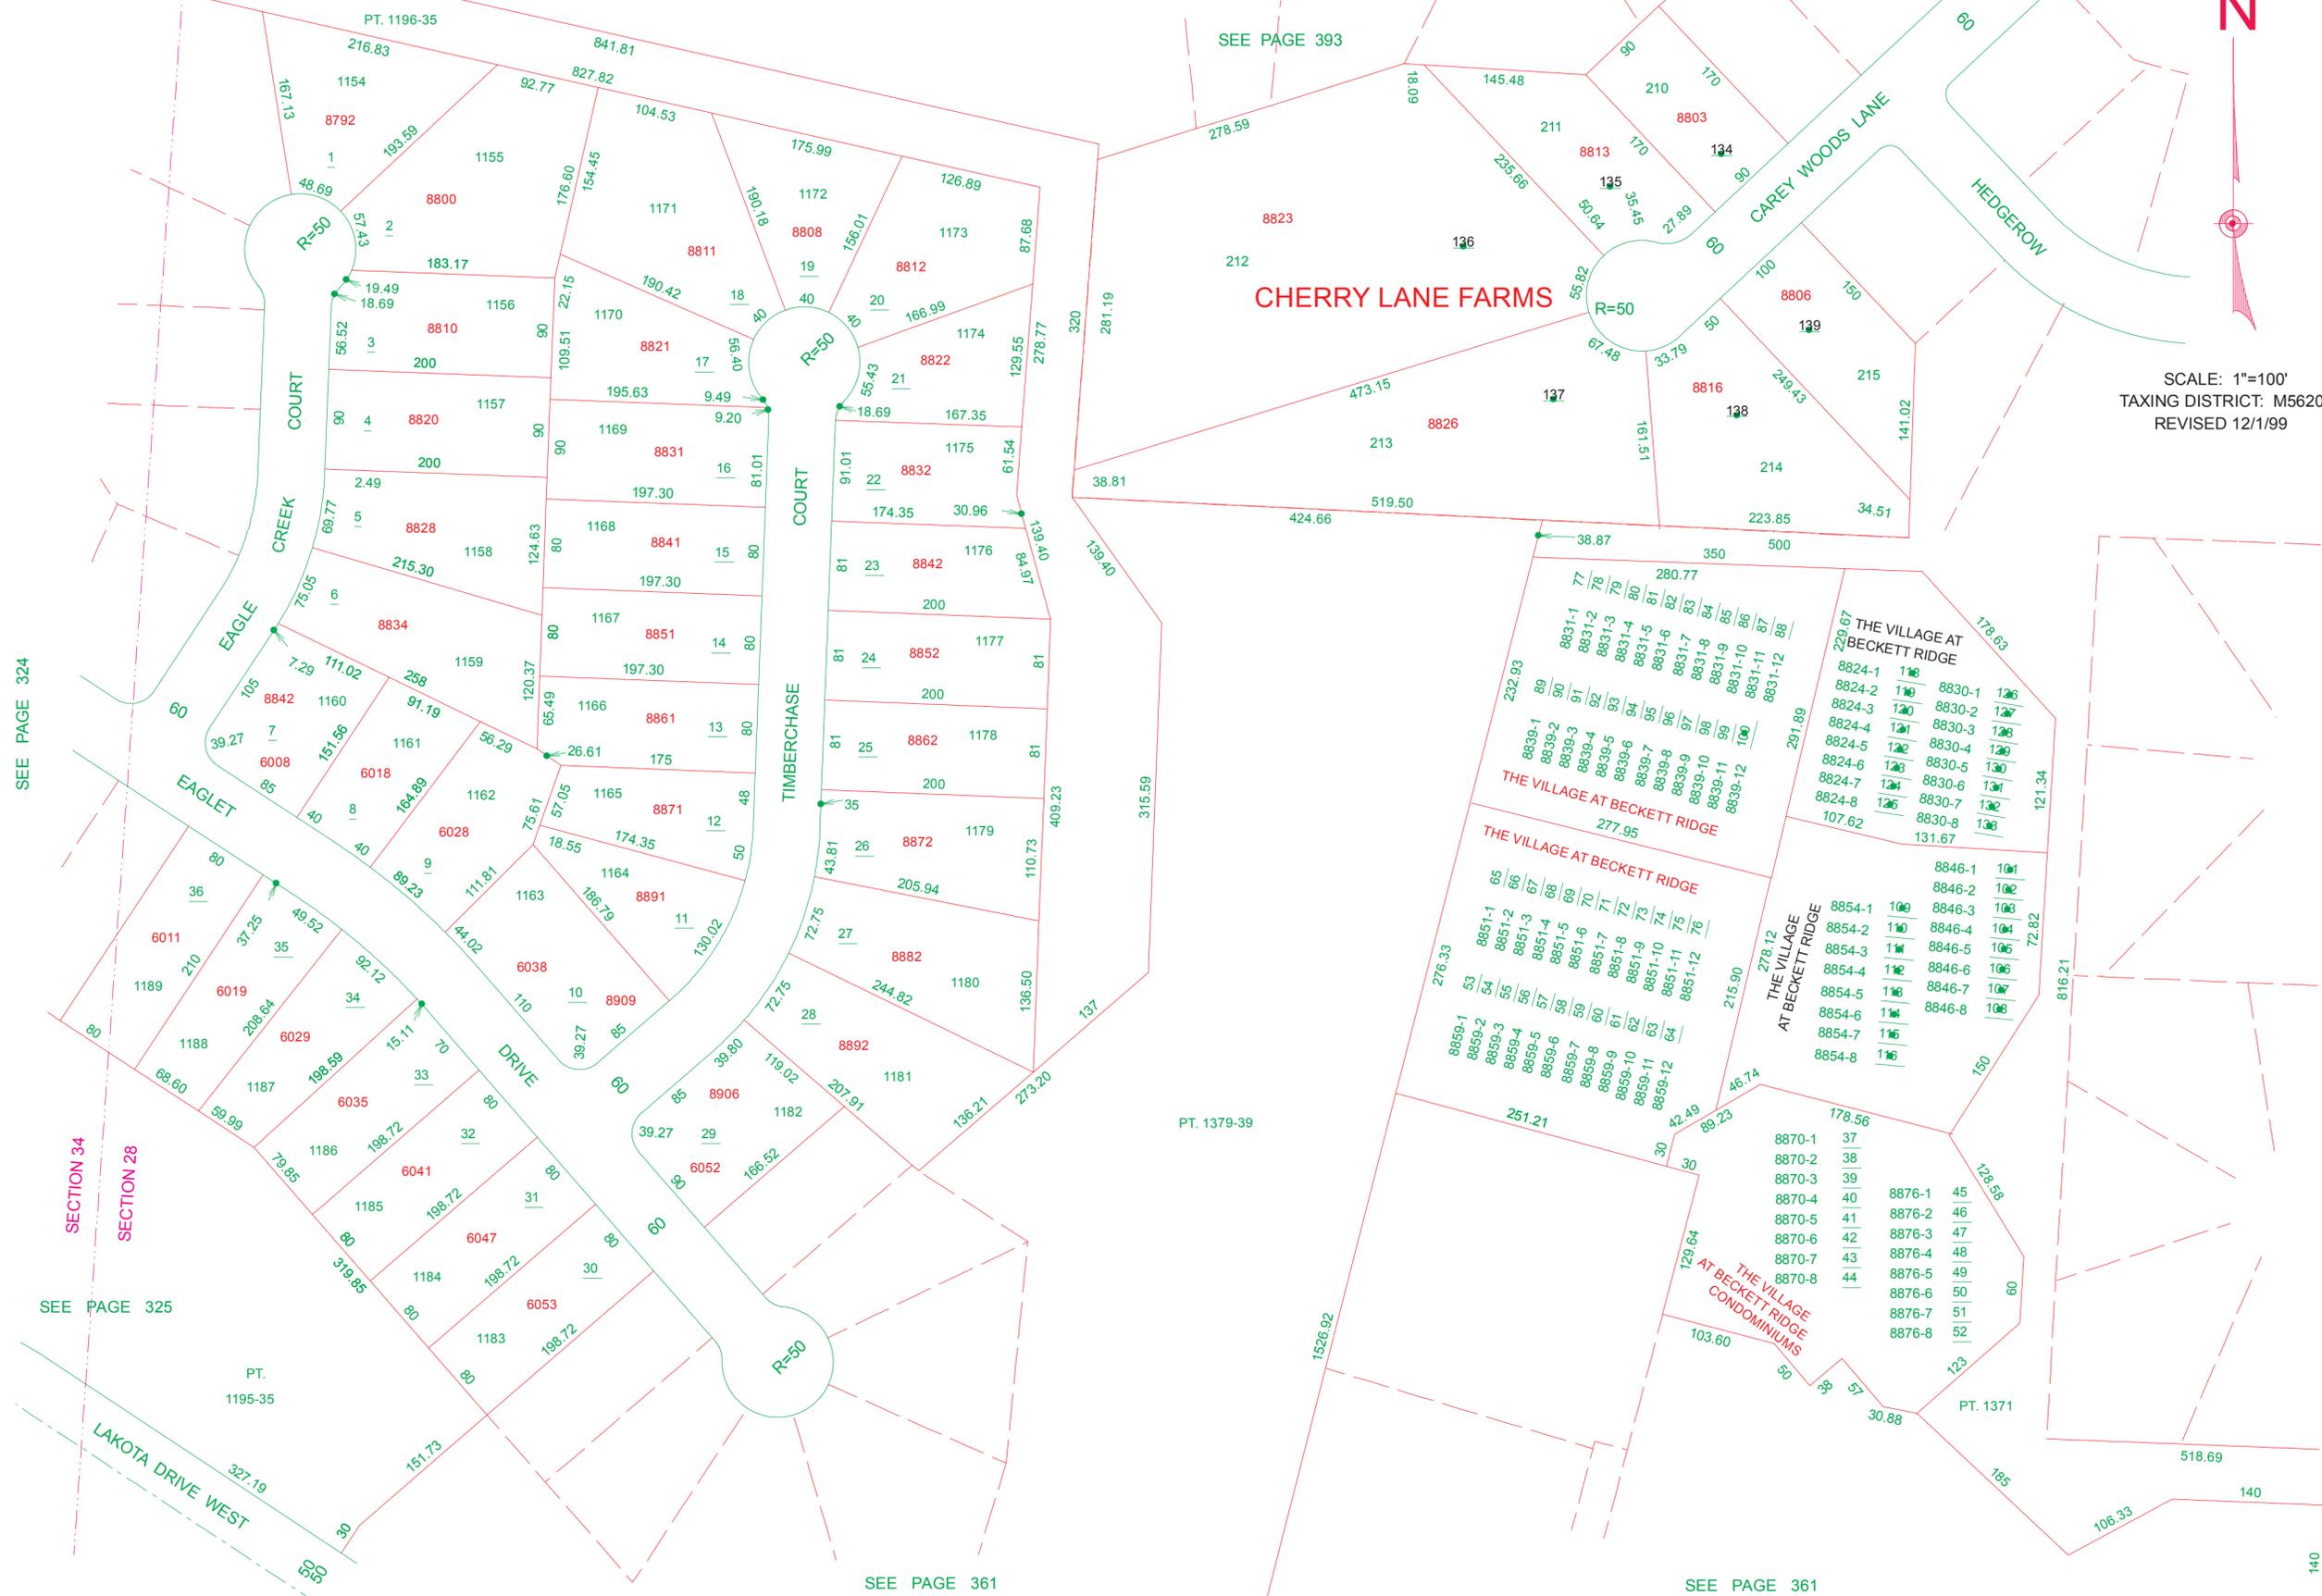

SEE PAGE 324

SEE PAGE 325

SEE PAGE 361

SEE PAGE 361

SECTION 34

SECTION 28

SEE PAGE 393

CHERRY LANE FARMS

PT. 1379-39

PT. 1371

LAKOTA DRIVE WEST


THE VILLAGE AT BECKETT RIDGE

THE VILLAGE AT BECKETT RIDGE

THE VILLAGE AT BECKETT RIDGE

THE VILLAGE AT BECKETT RIDGE CONDOMINIUMS

THE VILLAGE AT BECKETT RIDGE

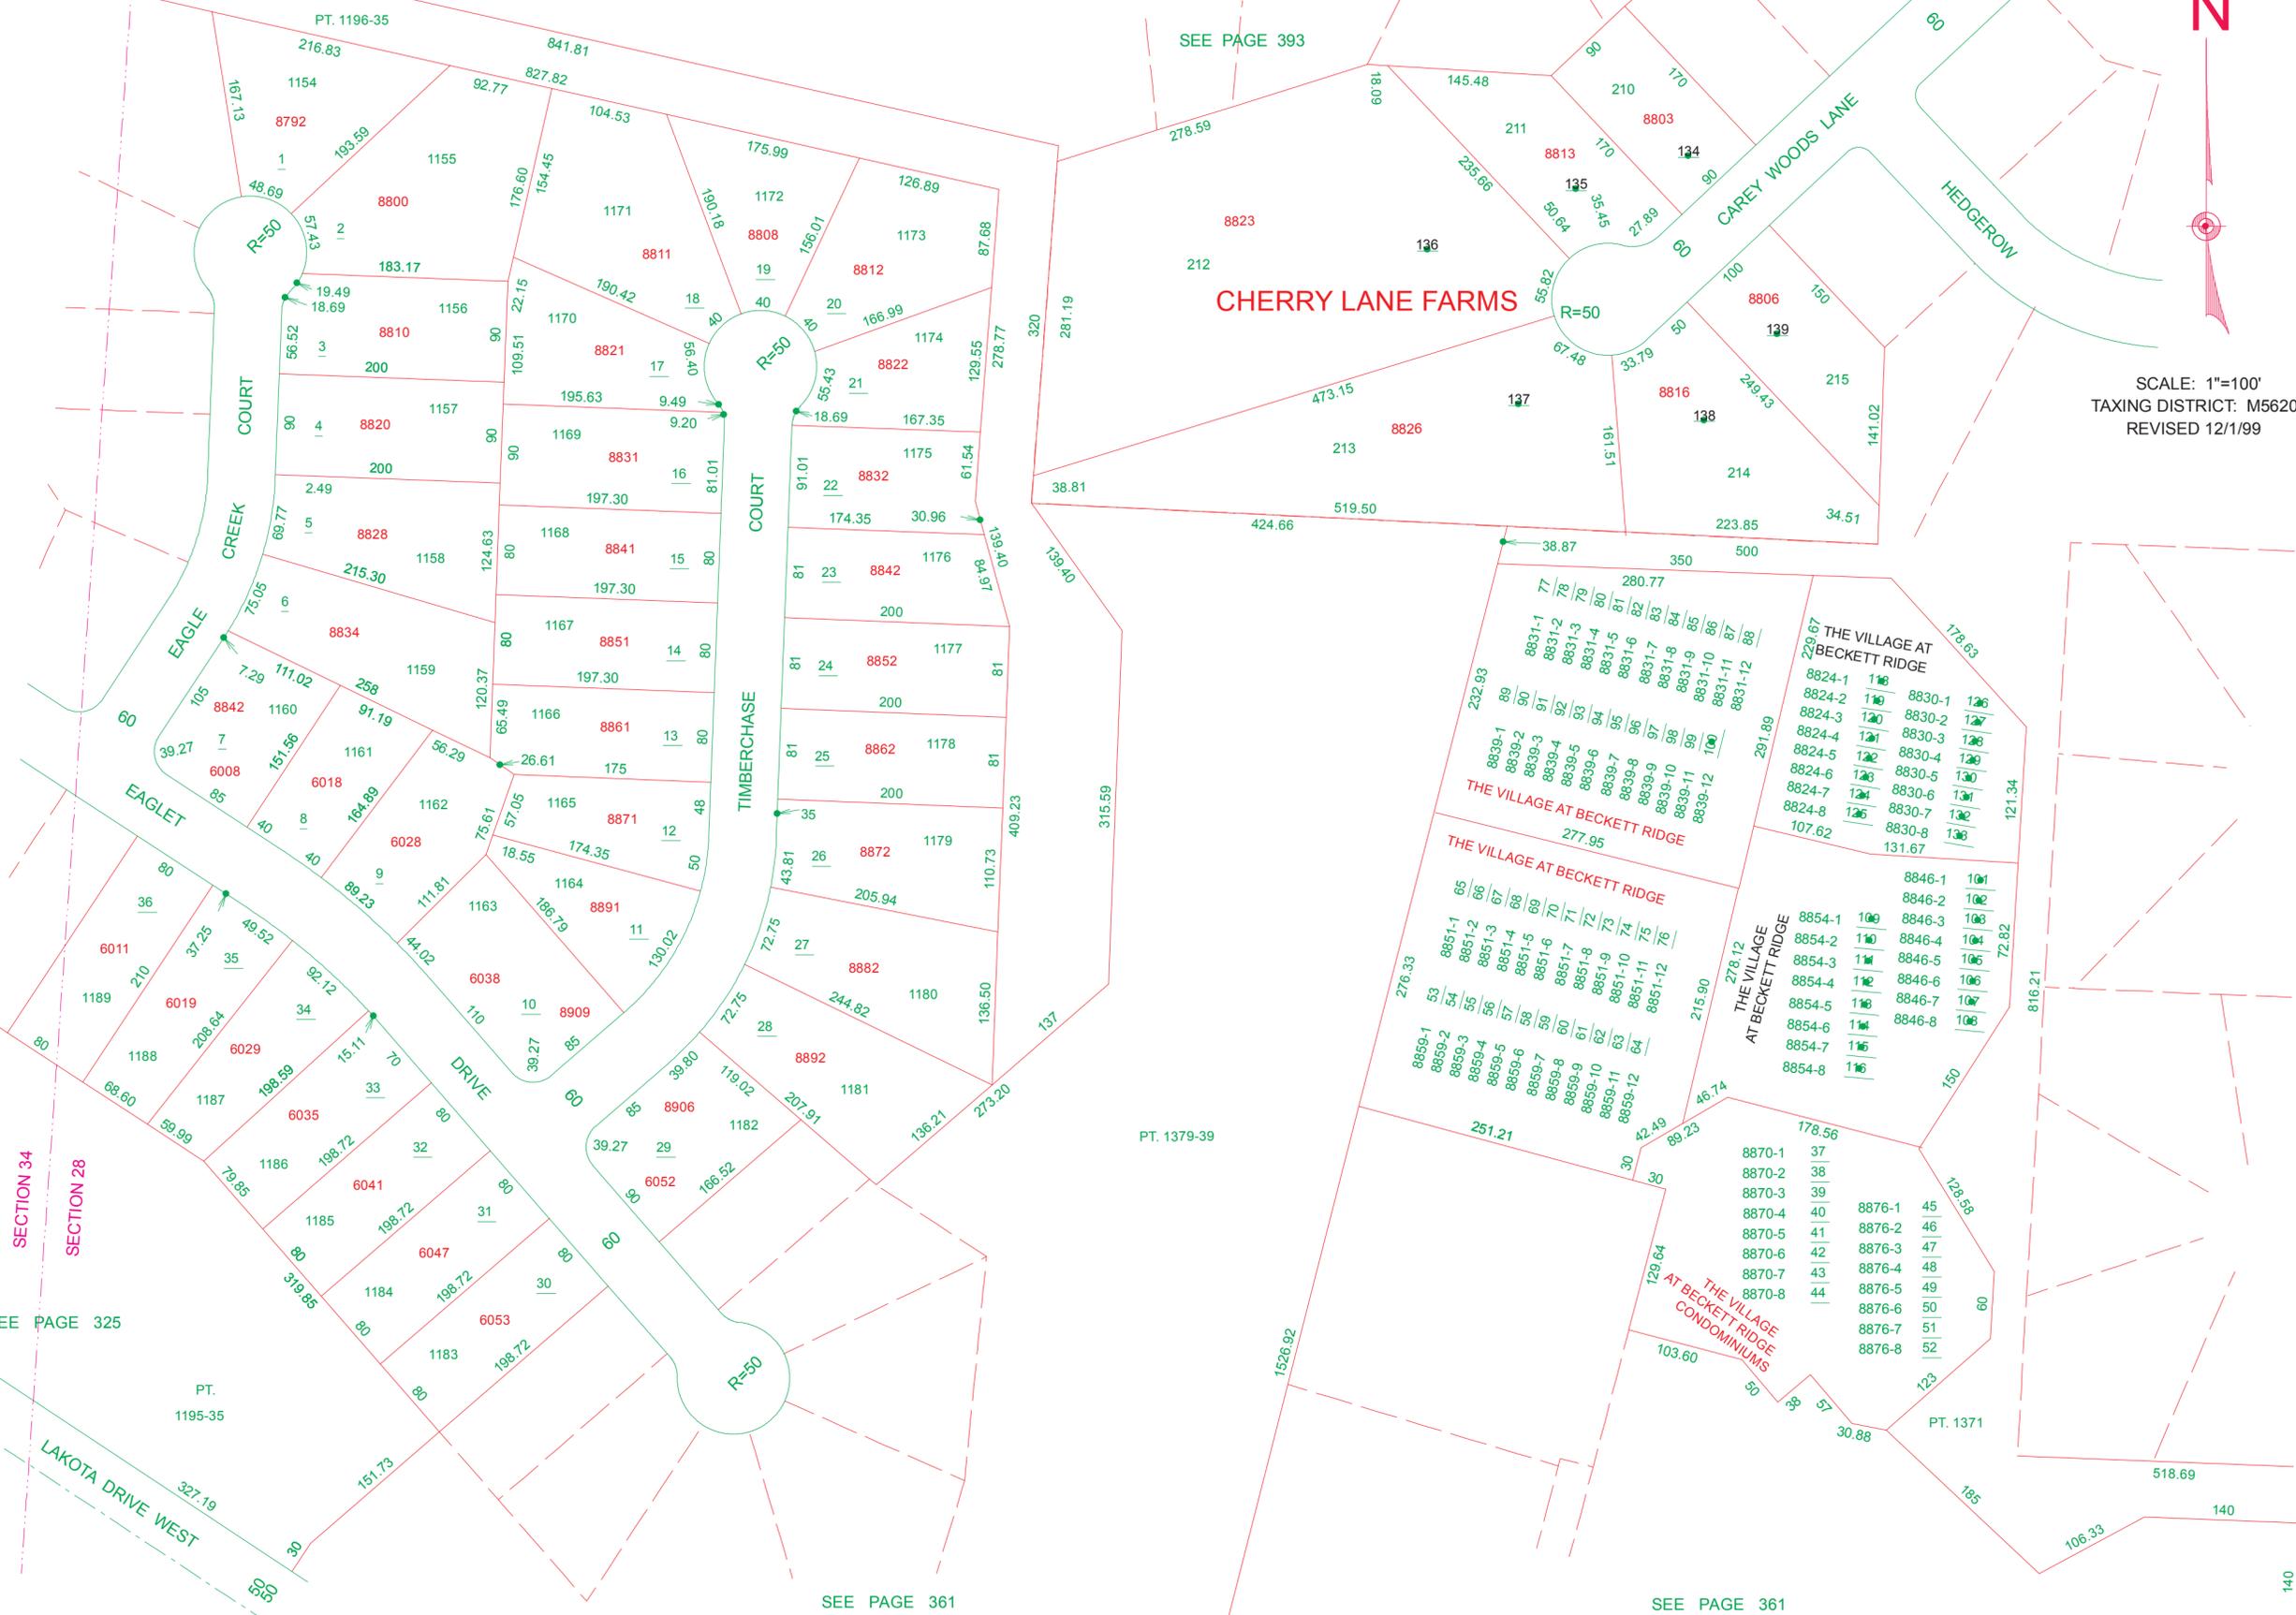

SEE PAGE 324

SEE PAGE 325

SEE PAGE 361

SEE PAGE 361

SECTION 34

SECTION 28

SEE PAGE 393

CHERRY LANE FARMS

PT. 1379-39

PT. 1371

LAKOTA DRIVE WEST

THE VILLAGE AT BECKETT RIDGE

THE VILLAGE AT BECKETT RIDGE

THE VILLAGE AT BECKETT RIDGE

THE VILLAGE AT BECKETT RIDGE CONDOMINIUMS

THE VILLAGE AT BECKETT RIDGE

THE VILLAGE AT BECKETT RIDGE