

MORGAN TOWNSHIP

SECTION 6, TOWN 3, RANGE 1


006.400

HOUSE NUMBERS

N



SCALE: 1"=200'
TAXING DISTRICT:G3210
REVISED 3/3/94

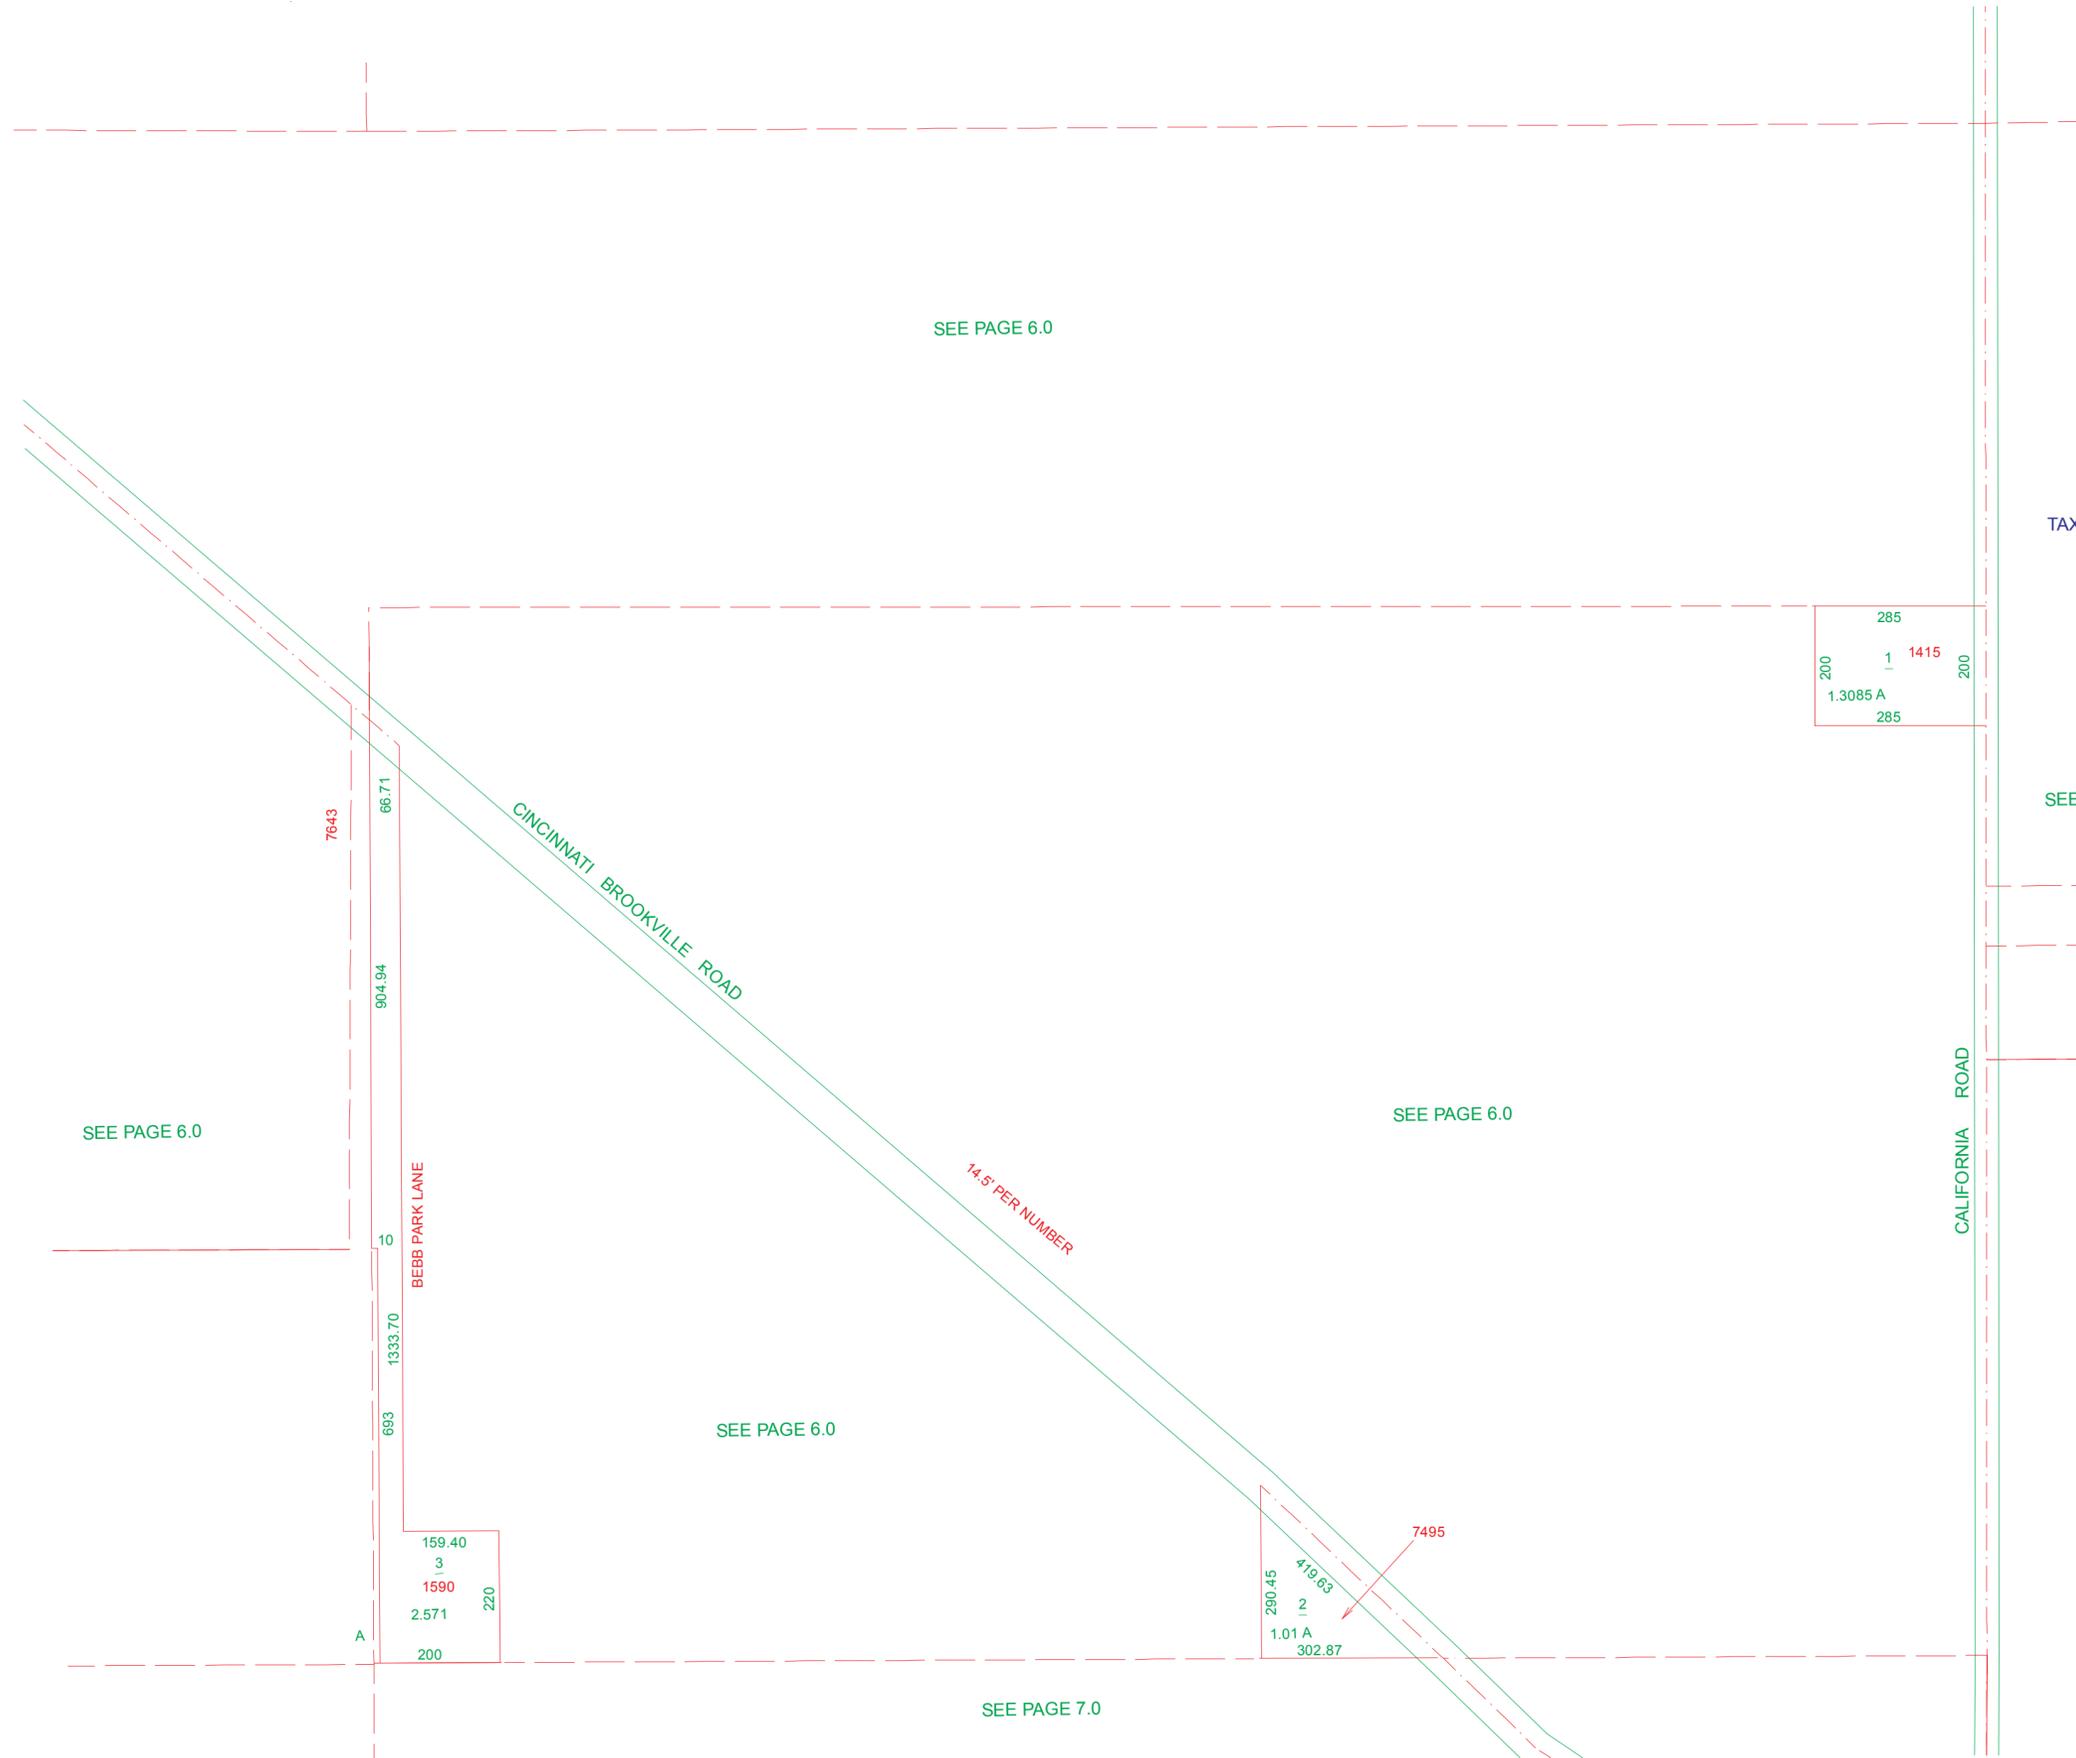

SEE PAGE 6.0

SEE PAGE 6.0

SEE PAGE 6.0

SEE PAGE 6.0

SEE PAGE 7.0

SEE PAGE 8.0

285	1	1415	200
1.3085 A			
285			

159.40	3	220
1590		
2.571		
200		

290.45	2	302.87
419.63		
1.01 A		

7643

66.71

904.94

10

1333.70

683

A

BEBB PARK LANE

CINCINNATI BROOKVILLE ROAD

14.5' PER NUMBER

7495

CALIFORNIA ROAD