

HARVEST ACRES
ST. CLAIR TOWNSHIP
SECTION 1, TOWN 2, RANGE 3

SEE PAGE 64

069.000

HOUSE NUMBERS

N



SCALE: 1"=100'
TAXING DISTRICT: L5220
REVISED 7/8/97

SEE PAGE 62 TRENTON

SEE PAGE 65
TRENTON

ALPINE PLACE

R=50


BRIAN DRIVE

60

60

GABBARD DRIVE

60

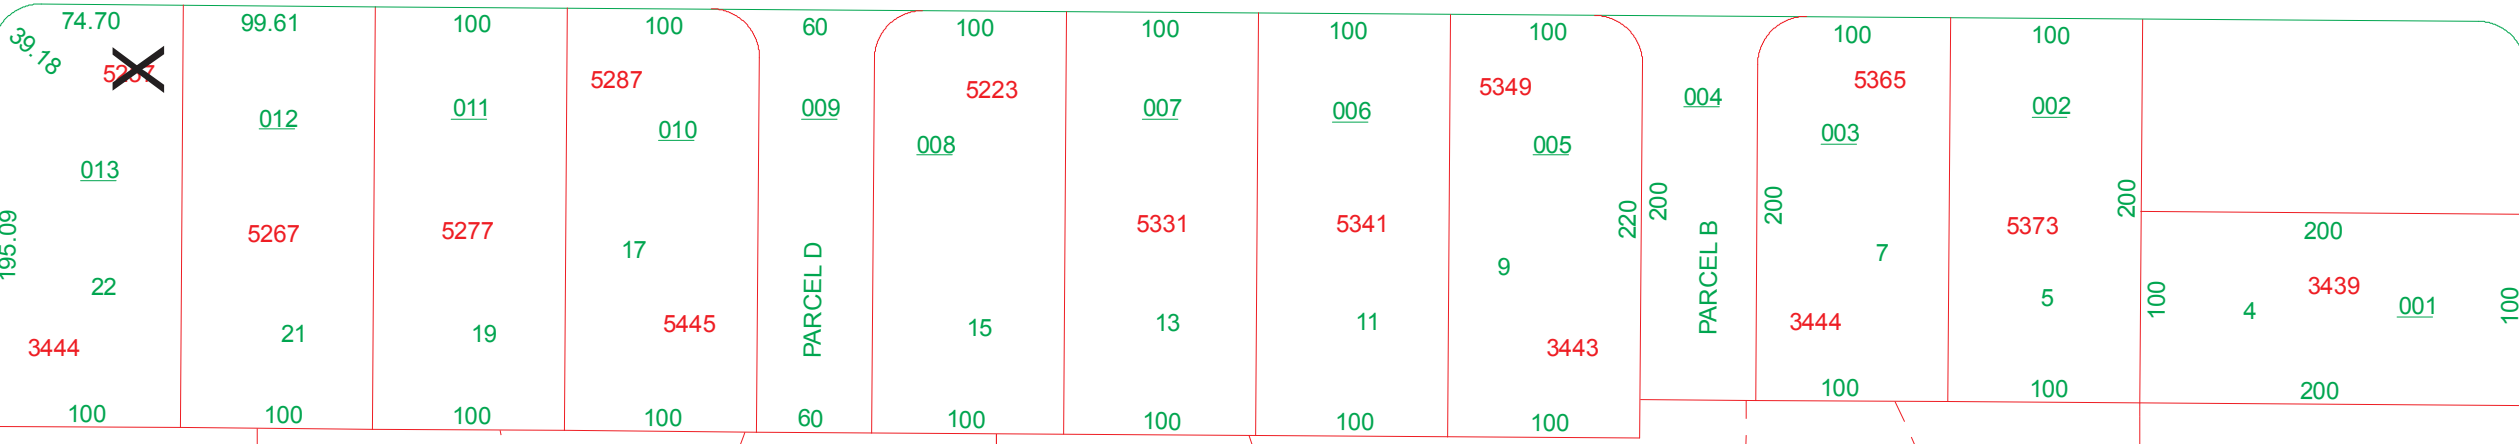

R=50

WHISPERING PINES PLACE

50

SEE PAGE 65
TRENTON

R=50

PINE HILL PLACE

50

SEE PAGE 65
TRENTON

R=50

BLUE SPRUCE PLACE

50

WAYNE MADISON ROAD

50

PINE KNOLL DRIVE

60

WILLOW PLACE

R=50

SEE PAGE 65
TRENTON

OAK FORGE PLACE

R=50

SEE PAGE 65
TRENTON

CEDAR KNOLL PLACE

R=50