

RIDGEMONT ACRES, WEST CHESTER PARK


WEST CHESTER TOWNSHIP
SECTION 9, TOWN 3, RANGE 2

322.000

HOUSE NUMBERS

N

SCALE: 1"=100'
TAXING DISTRICT: M5620
REVISED 12/10/97

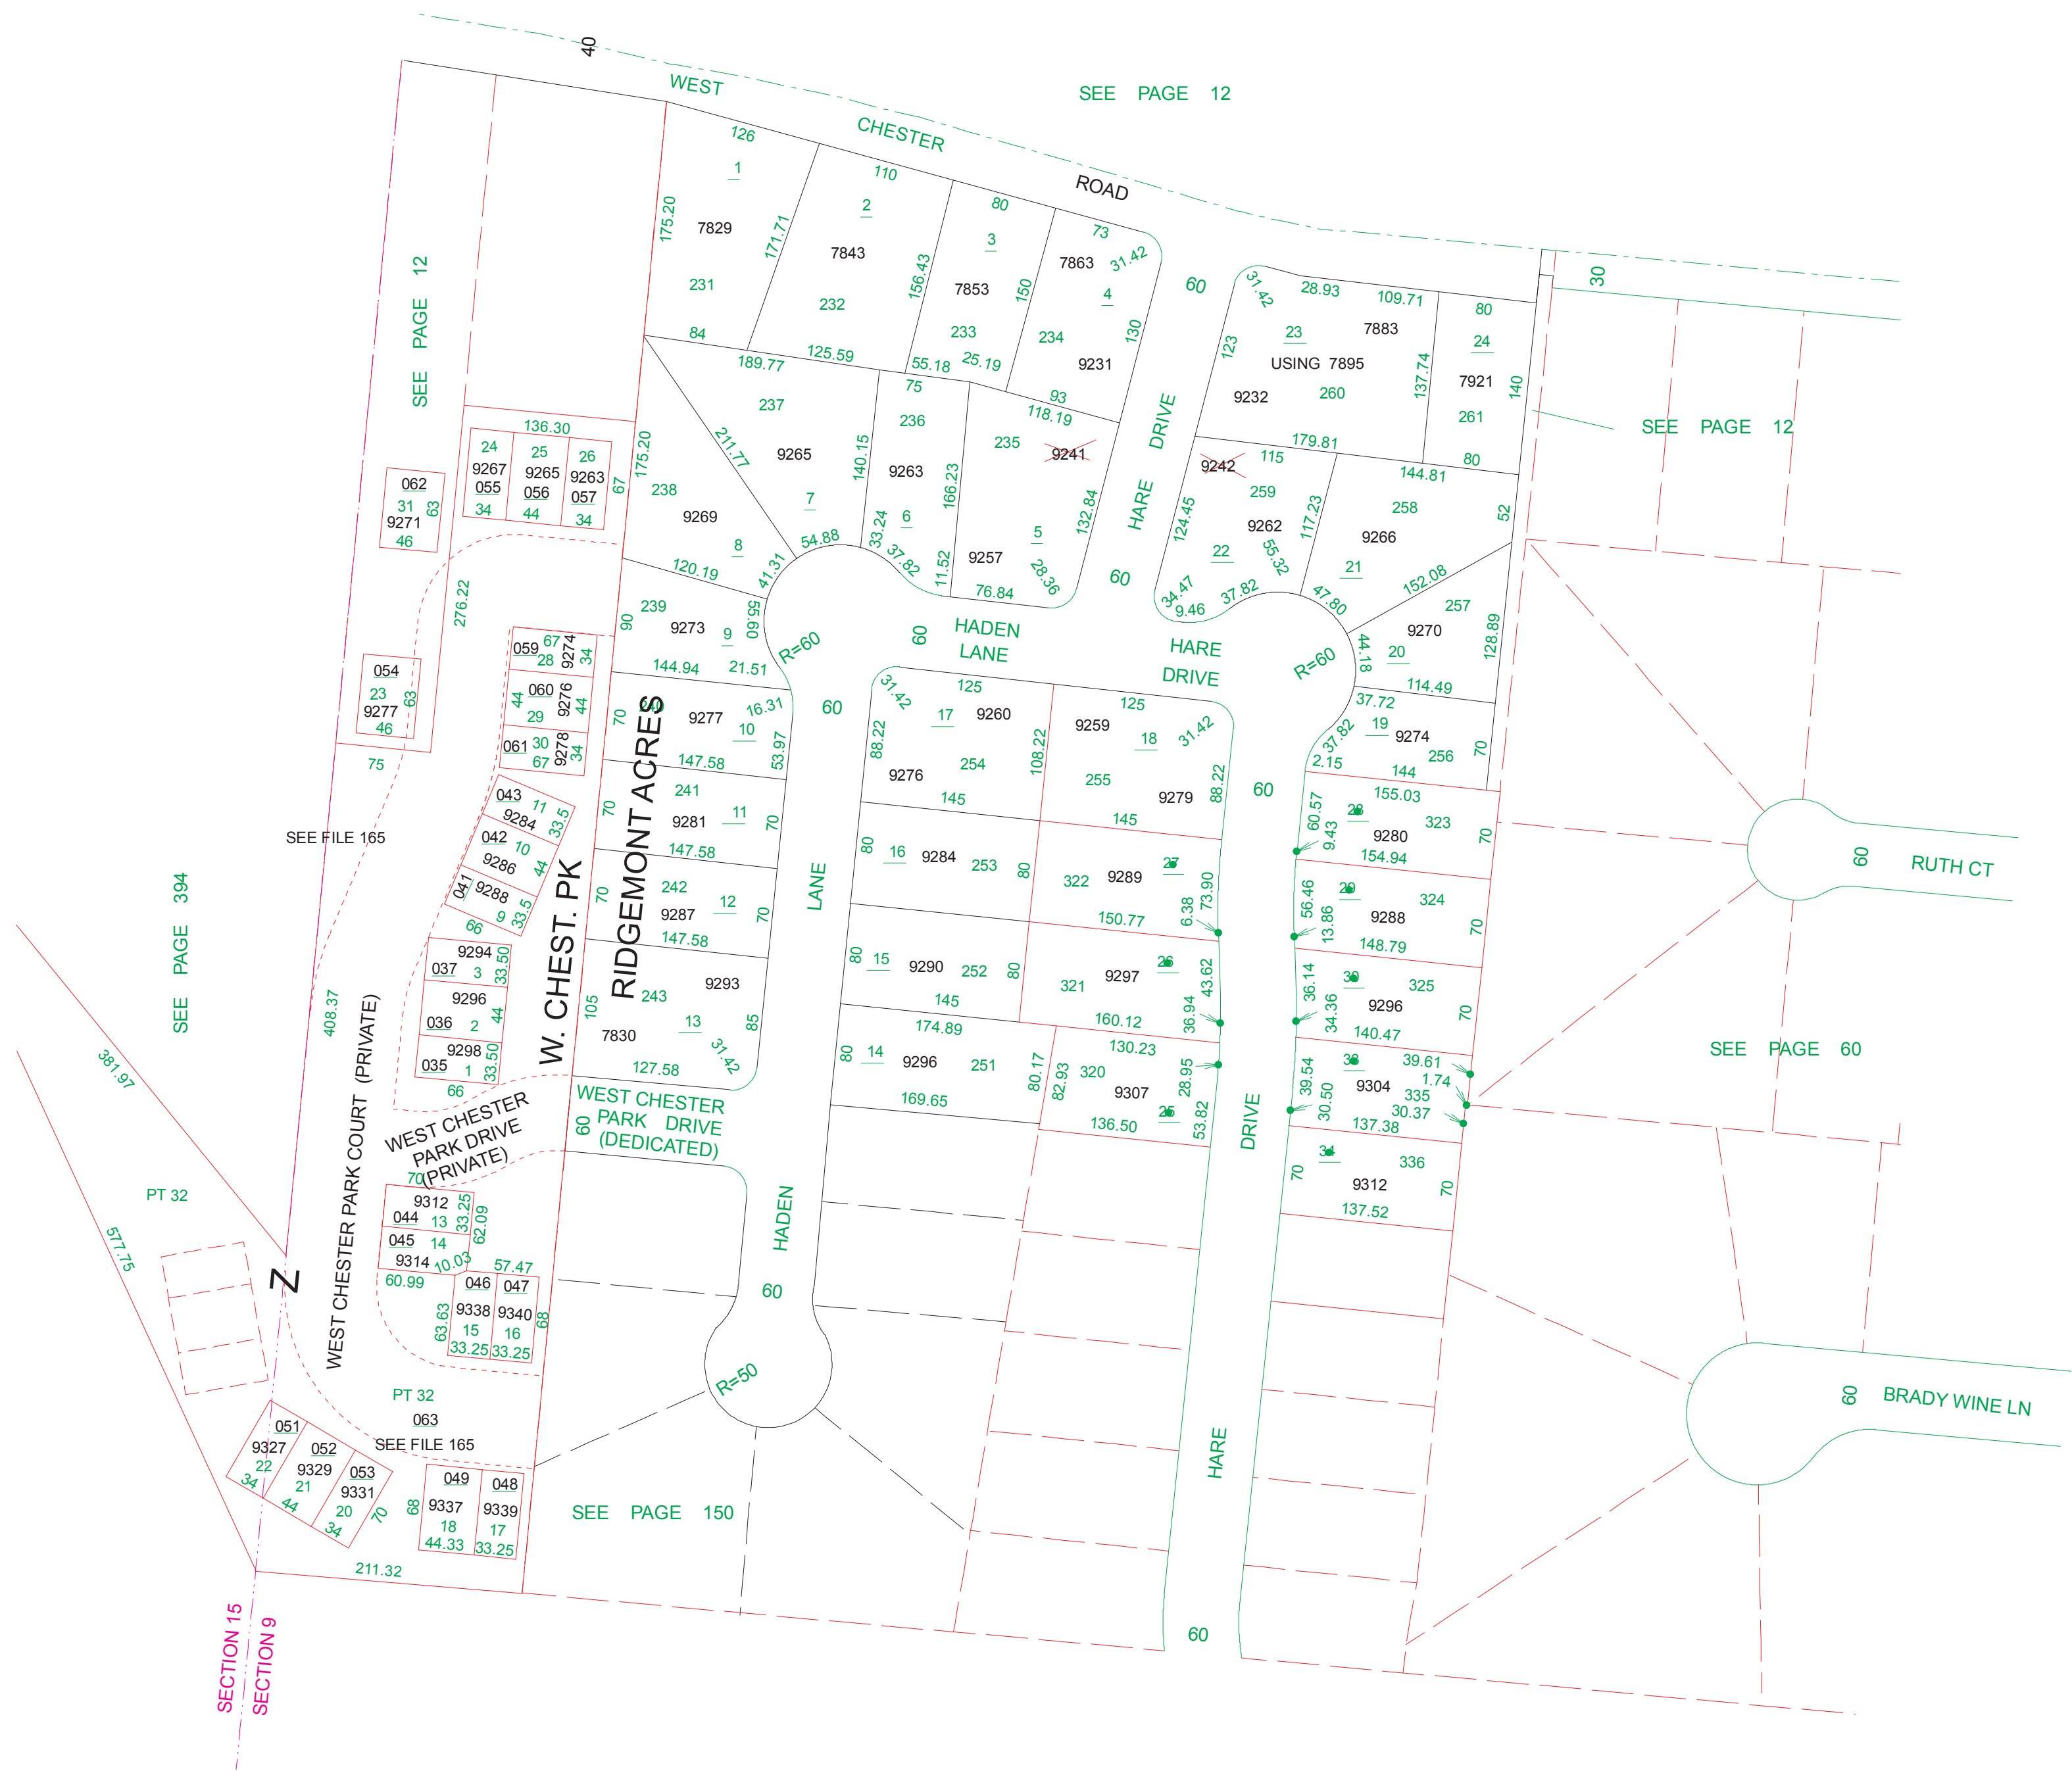

WEST CHESTER PARK

SEE FILE 165

ADDRESS	LOT #	UNIT #
9298 W. CHSTER PARK CT.	1	12
9296 W. CHSTER PARK CT.	2	11
9294 W. CHSTER PARK CT.	3	10
9288 W. CHSTER PARK CT.	9	9
9286 W. CHSTER PARK CT.	10	8
9284 W. CHSTER PARK CT.	11	7
9312 W. CHSTER PARK CT.	13	13
9314 W. CHSTER PARK CT.	14	14
9338 W. CHSTER PARK CT.	15	15
9340 W. CHSTER PARK CT.	16	16
9339 W. CHSTER PARK CT.	17	17
9337 W. CHSTER PARK CT.	18	18
9331 W. CHSTER PARK CT.	22	21
9329 W. CHSTER PARK CT.	21	20
9327 W. CHSTER PARK CT.	20	19
9277 W. CHSTER PARK CT.	23	25
9267 W. CHSTER PARK CT.	24	1
9265 W. CHSTER PARK CT.	25	2
9263 W. CHSTER PARK CT.	26	3
9274 W. CHSTER PARK CT.	28	4
9276 W. CHSTER PARK CT.	29	5
9278 W. CHSTER PARK CT.	30	6
9271 W. CHSTER PARK CT.	31	26
COMMON AREA	32	