


FAIRFIELD TOWNSHIP
SECTION 25, TOWN 2, RANGE 3

025.000

HOUSE NUMBERS

N

SCALE: 1"=400'
TAXING DISTRICT: A0300
REVISED 03/06/02

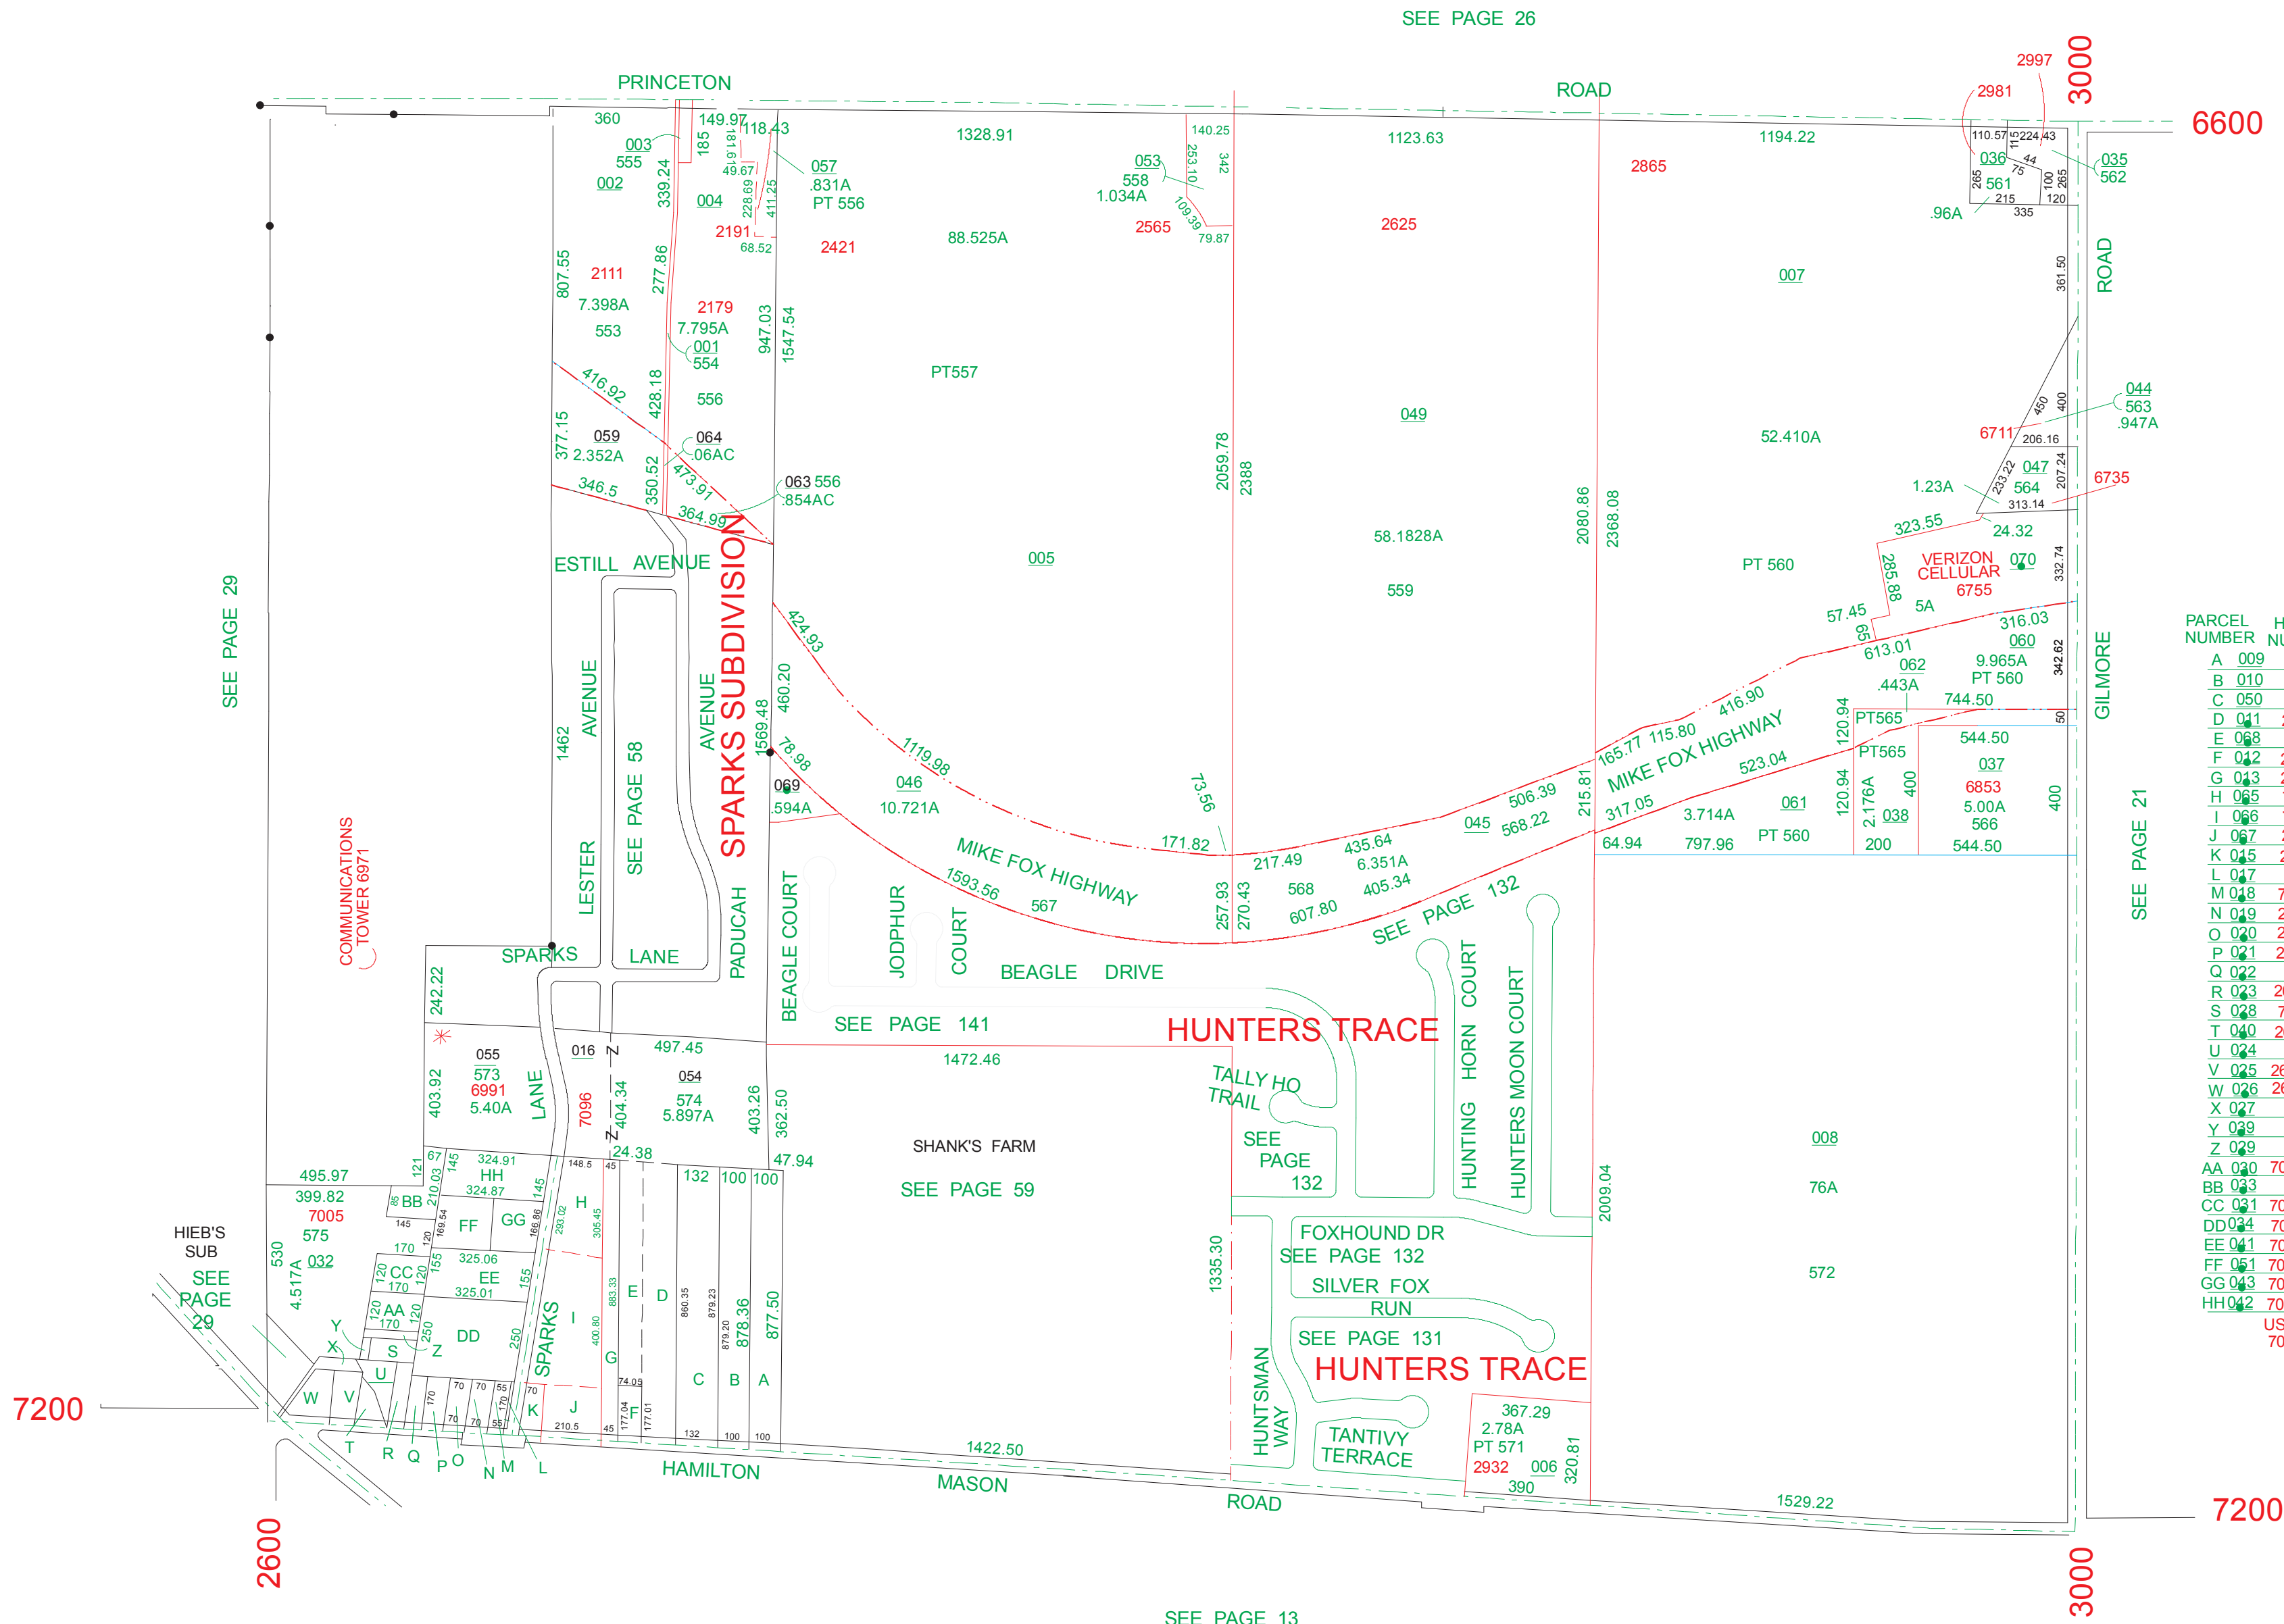

PARCEL NUMBER	HOUSE NUMBER	ACREAGE	LOT
A 009	2734	2.01A	604
B 010	2728	2.01A	603
C 050	2700	2.662A	602
D 041	2690	2.187A	PT574
E 068		1.1934A	PT574
F 042	2680	1.1934A	601
G 043	2676	.91A	600
H 065	7014	1.003A	PT599
I 066	7038	1.859A	PT599
J 067	2666	.745A	PT599
K 045	2660	.745A	598
L 047			605
M 048	7023		597
N 049	2650		596
O 020	2638		595
P 021	2634		594
Q 022			593
R 023	2622		592
S 028	7071		591
T 040	2614		590
U 024			589
V 025	2608		588
W 026	2600		587
X 027			586
Y 029			585
Z 029			584
AA 020	7055		582
BB 023			576
CC 021	7045		581
DD 024	7061	1.862A	583
EE 041	7046	1.152A	580
FF 061	7004	.617A	578
GG 043	7023	.63A	579
HH 042	7005		577

USING 7000