



FAIRFIELD TOWNSHIP
SECTION 27, TOWN 2, RANGE 3

027.000

HOUSE NUMBERS

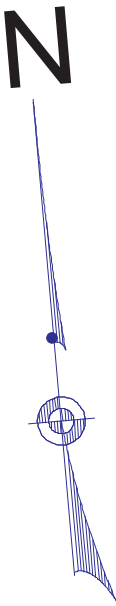

SCALE: 1"=400'
REVISED 9/25/02
TAXING DISTRICT:A0300

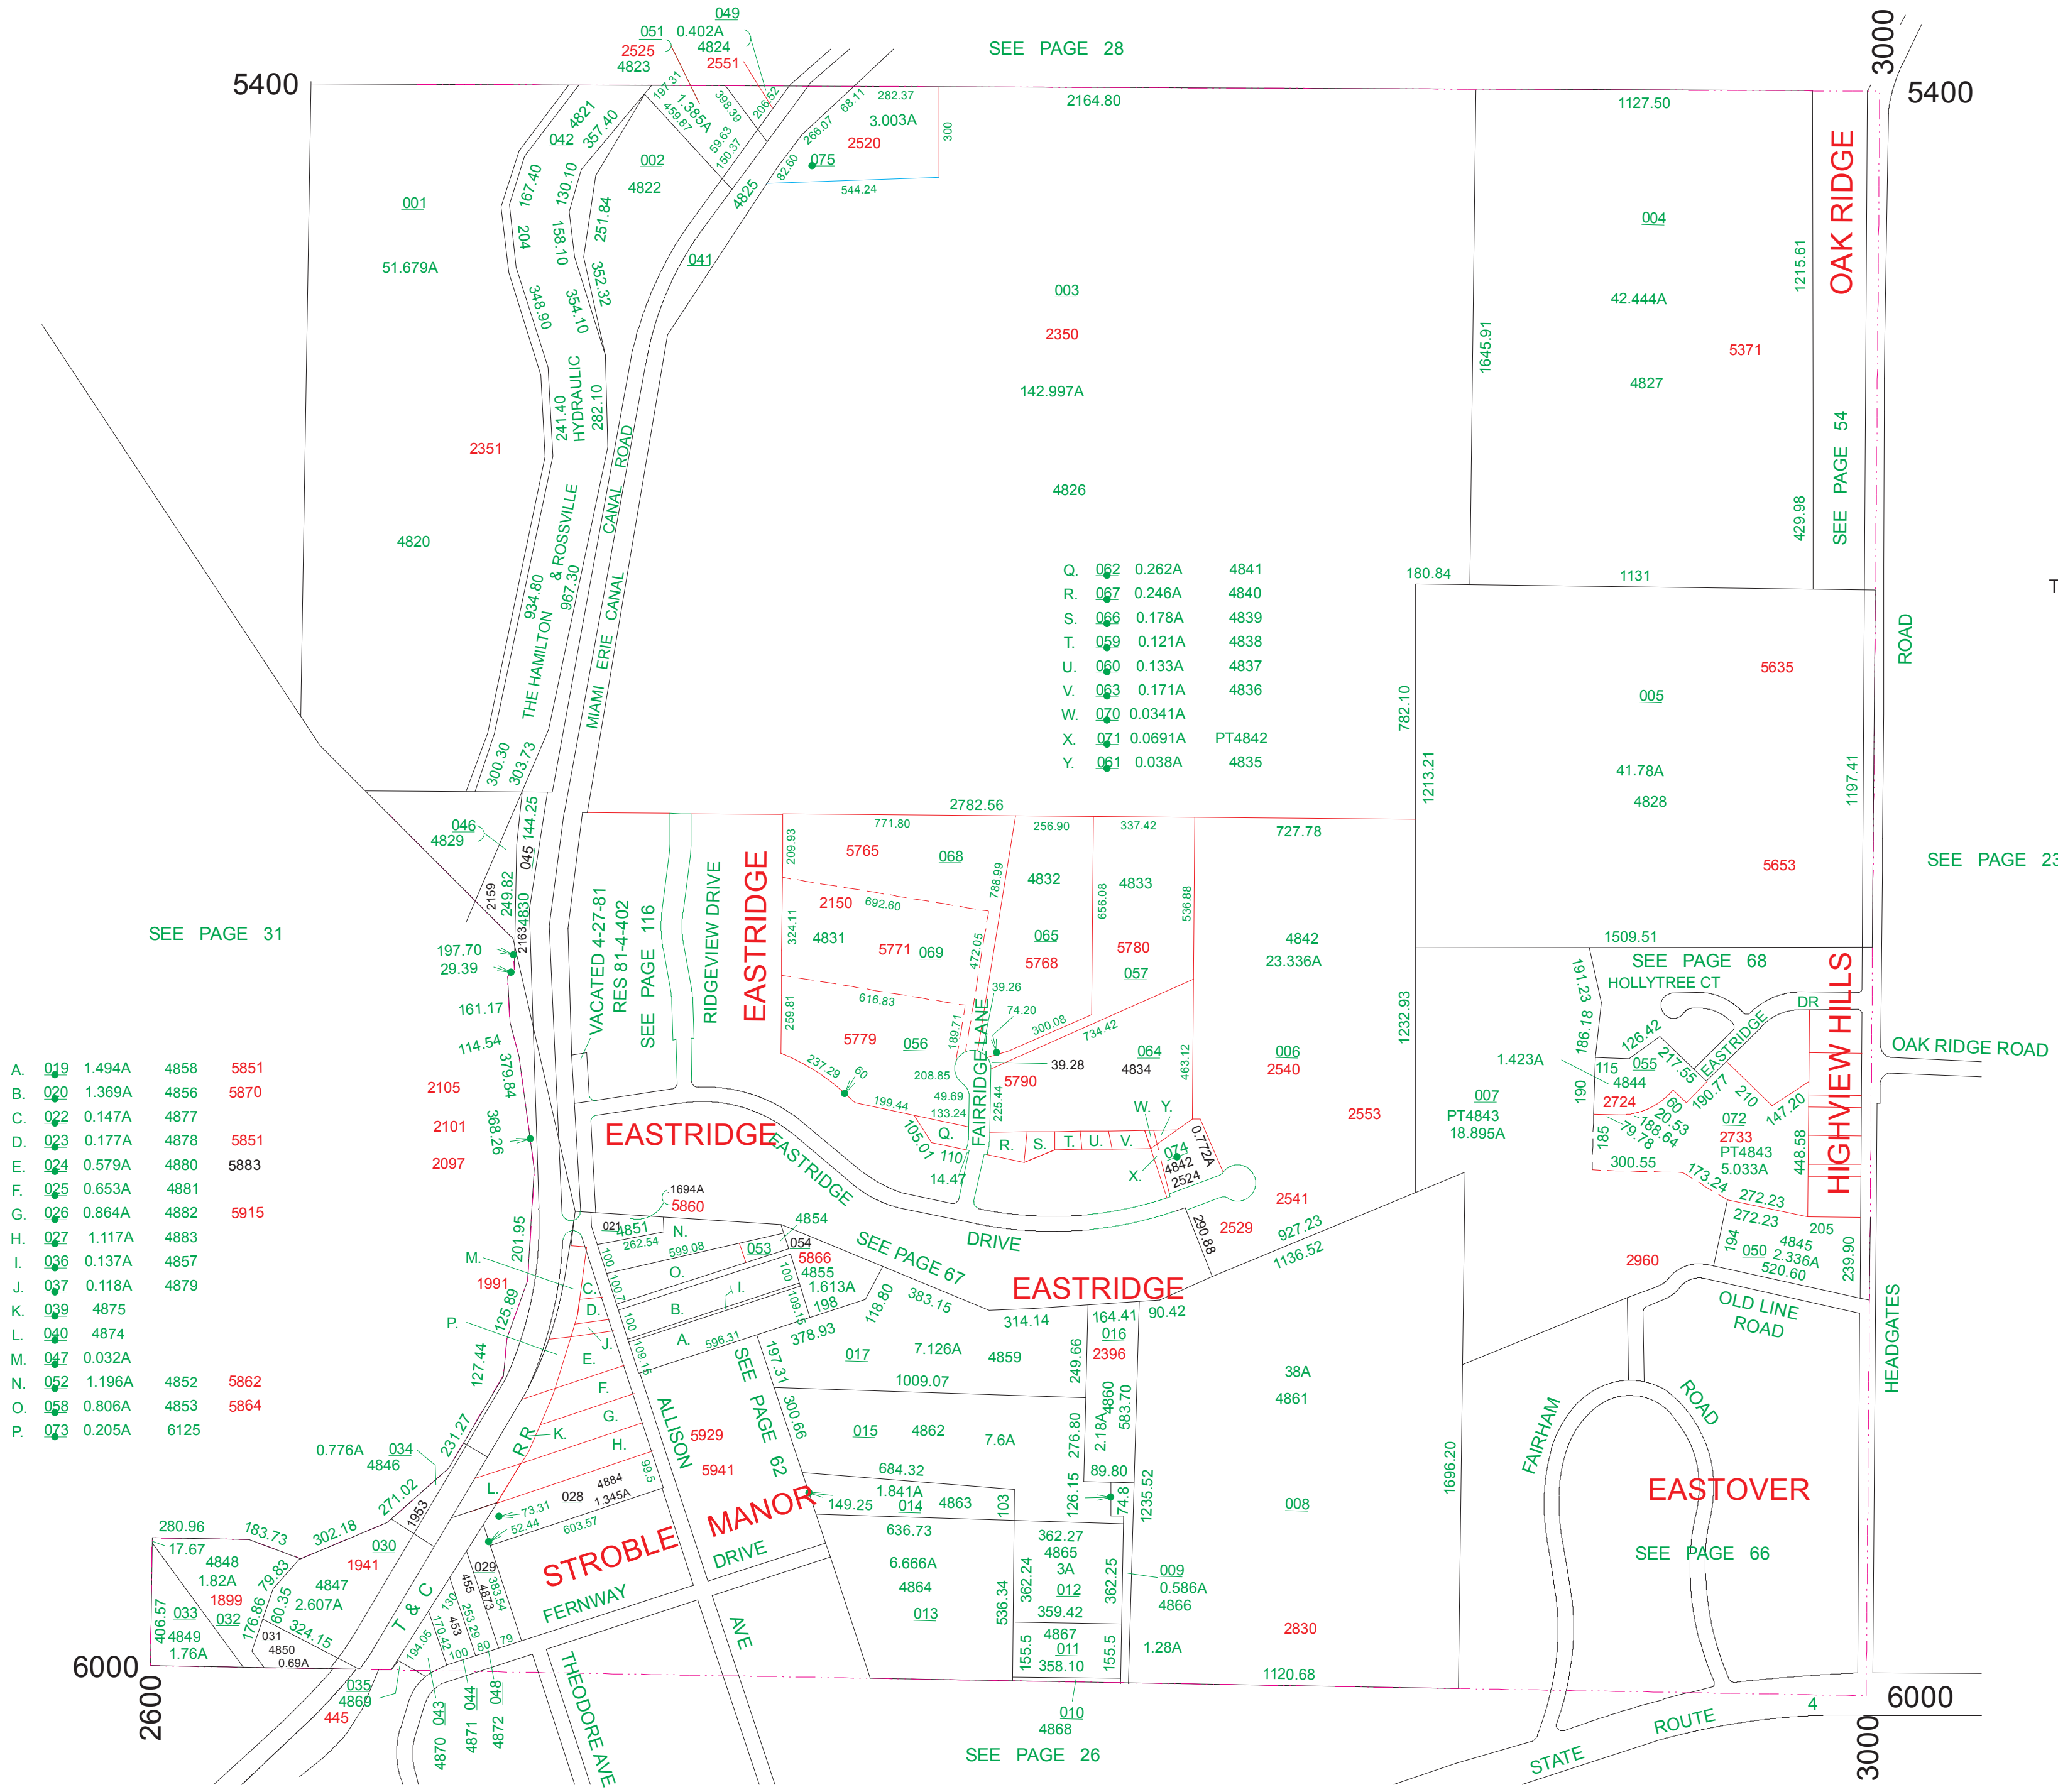

A.	019	1.494A	4858	5851
B.	020	1.369A	4856	5870
C.	022	0.147A	4877	
D.	023	0.177A	4878	5851
E.	024	0.579A	4880	5883
F.	025	0.653A	4881	
G.	026	0.864A	4882	5915
H.	027	1.117A	4883	
I.	036	0.137A	4857	
J.	037	0.118A	4879	
K.	039	4875		
L.	040	4874		
M.	047	0.032A		
N.	052	1.196A	4852	5862
O.	058	0.806A	4853	5864
P.	073	0.205A	6125	